
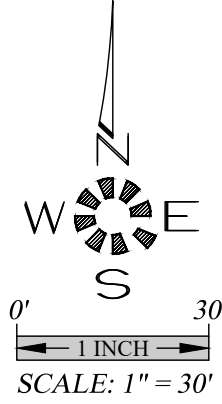


J:\6837\6837 - Anthony's Place\Drawings\Draw 18\6837.dwg, 3-SITE, 5/5/2022, 3:23:44 PM, A:\Draw

71 TOTAL APARTMENT UNITS
10 STUDIO UNITS
14 1-Bd. UNITS
47 2-Bd. UNITS

107 TOTAL PARKING STALLS
56 STANDARD STALLS
47 COMPACT STALLS
4 HANDICAP STALLS


SITE PLAN
1 TRASH / RECYCLE

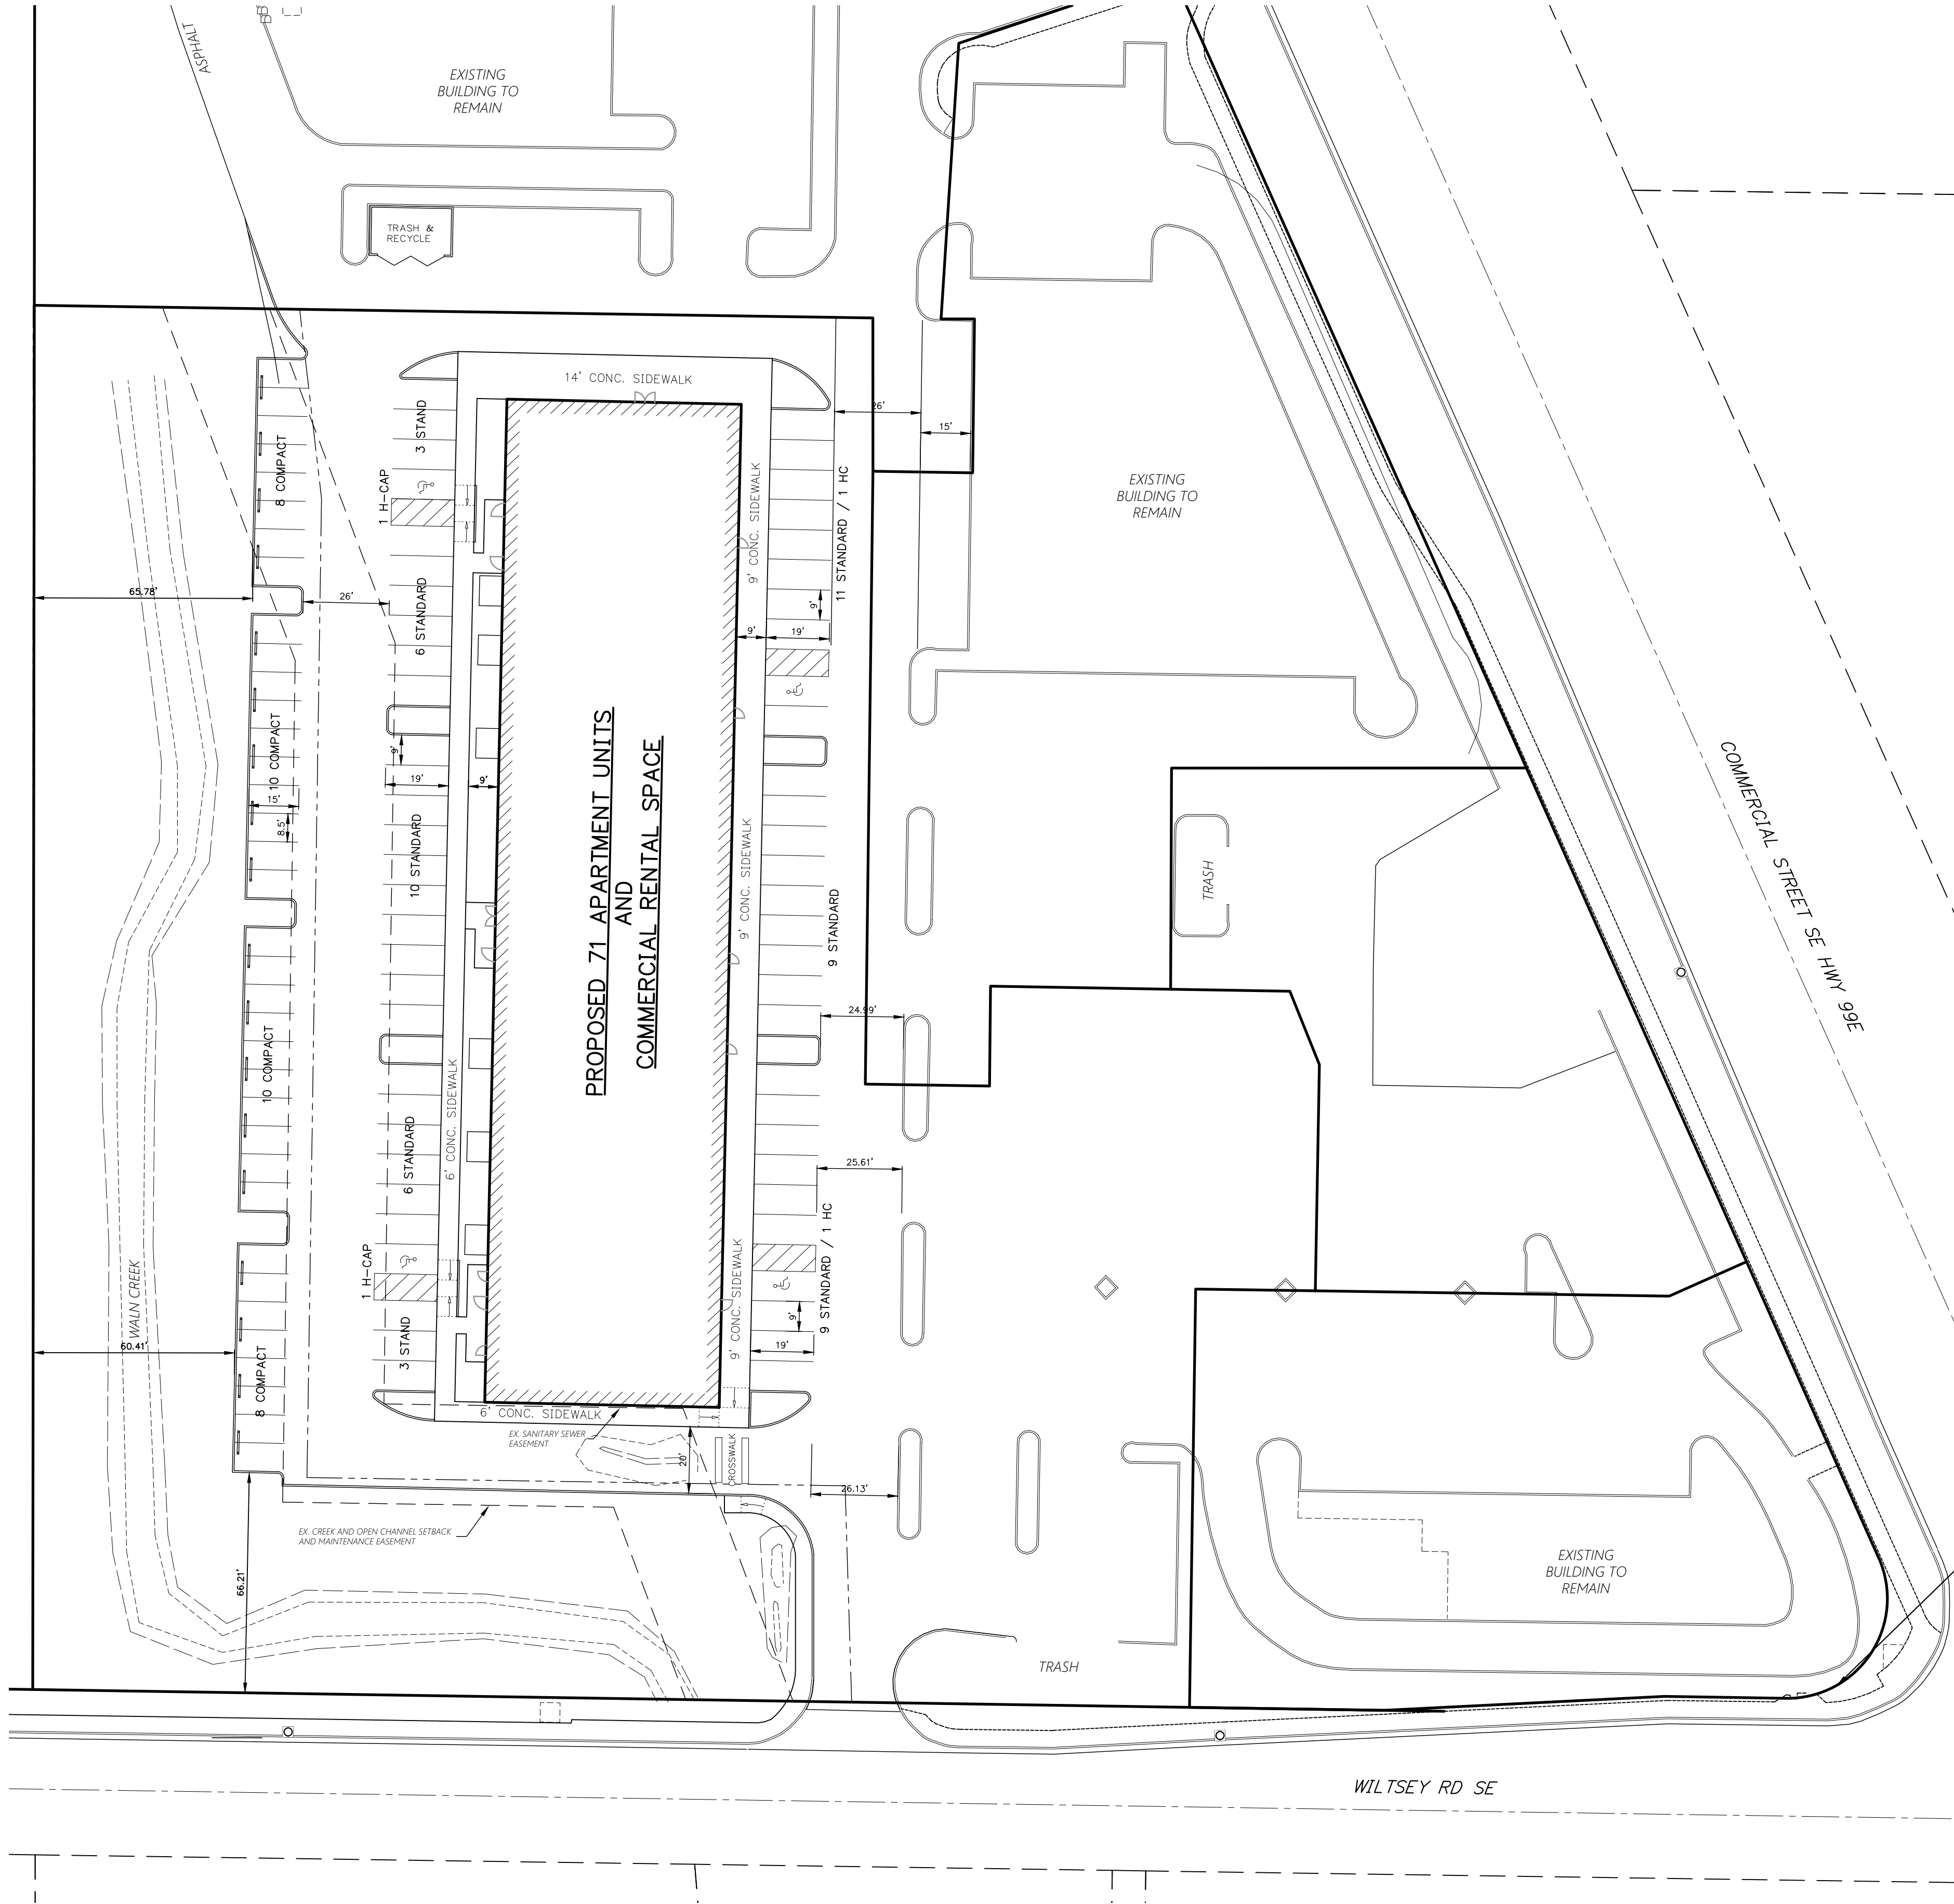

MULTI/TECH ENGINEERING EXEMPT FROM
LIABILITY IF NOT STAMPED APPROVED
**NOT FOR
CONSTRUCTION
UNLESS STAMPED
APPROVED HERE**

NO CHANGES, MODIFICATIONS
OR REPRODUCTIONS TO BE
MADE TO THESE DRAWINGS
WITHOUT WRITTEN
AUTHORIZATION FROM THE
DESIGN ENGINEER.
DIMENSIONS & NOTES TAKE
PRECEDENCE OVER
GRAPHICAL REPRESENTATION.

6837p 3-SITE
Design: M.D.G.
Drawn: A.R.T.
ProjMgr: B.M.G.
Date: MAY-22
Scale: AS SHOWN
As-Built: _____

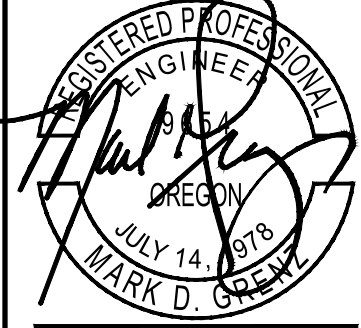

EXPIRES: 06-30-2023

JOB # 6837

SDR3