


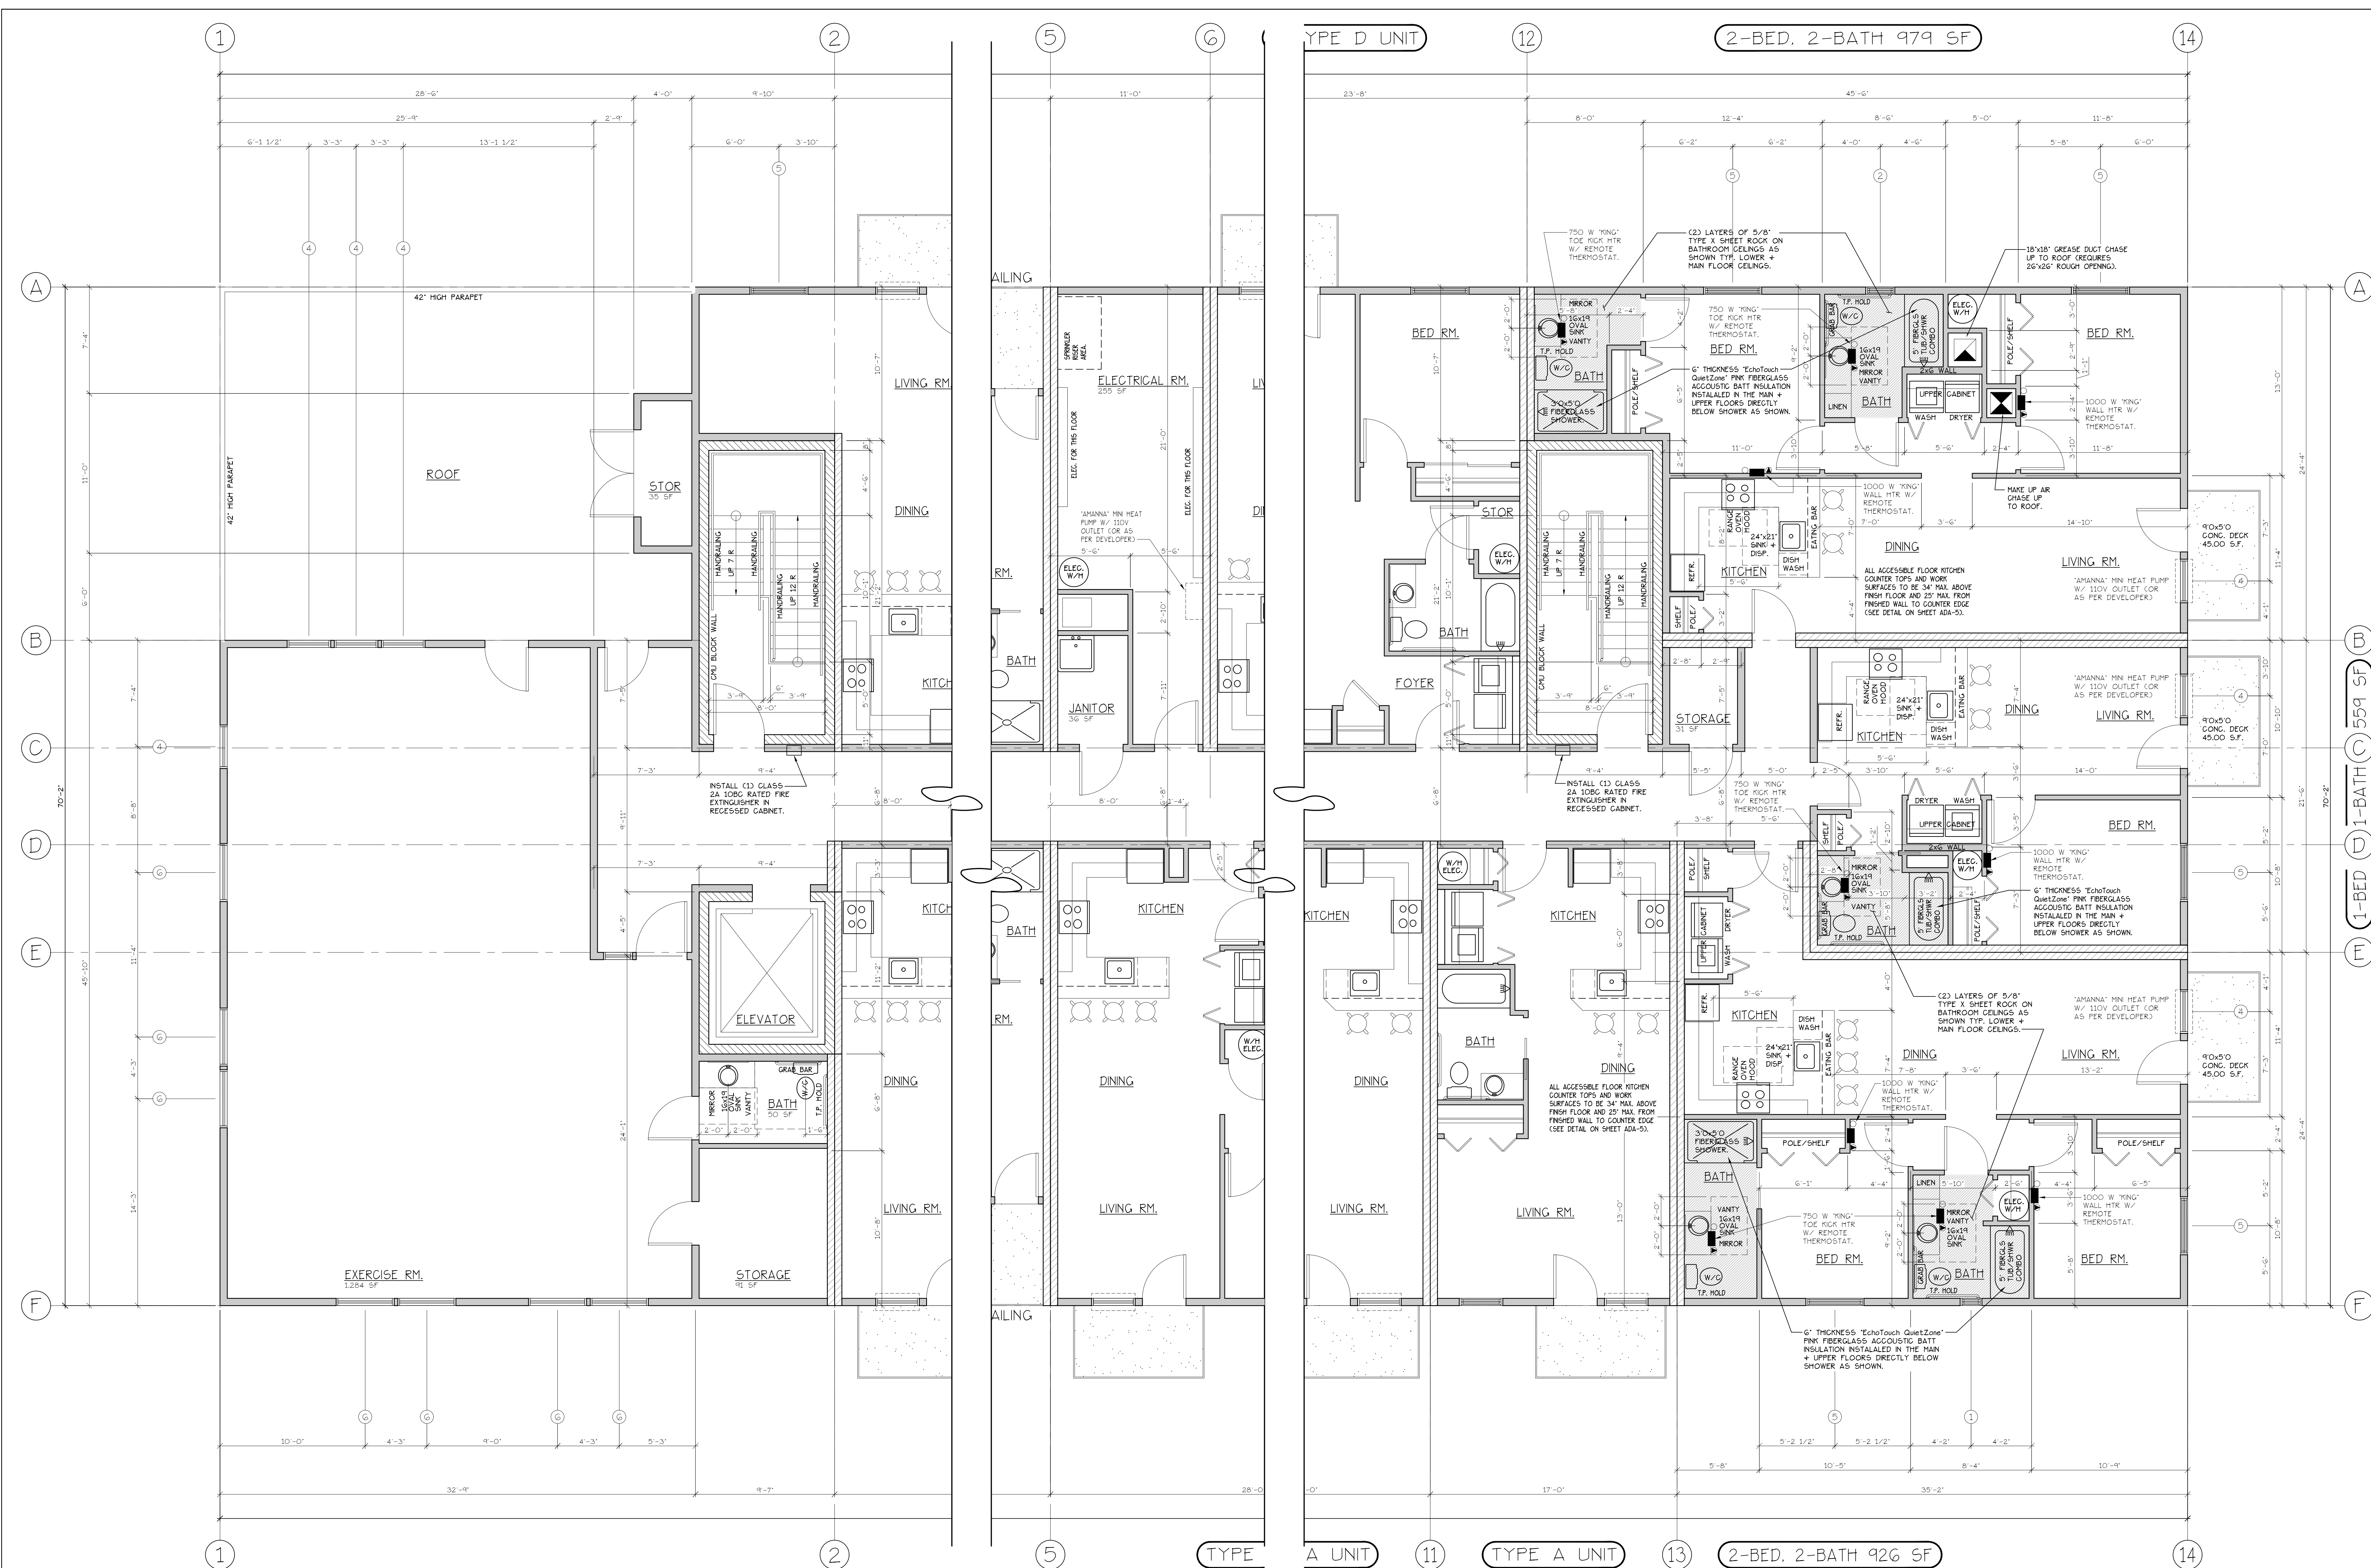

FOURTH FLOOR PLAN
(HANDICAP ADAPTABLE/ACCESSIBLE)

- INDICATES ELECTRICAL SEPARATION WALL.
- INDICATES CMU BLOCK WALL.
- INDICATES WOOD STUD WALL PER PLAN.

WINDOW SCHEDULE									
QTY	SIZE	TYPE	MFG.	COLOR	INSUL.	REMARKS	HEADERS		
1	3646	VNLT. STAT.	MILGARD	WHITE	YES	STATIONARY - FROSTED	DF#1 4X12		
1	2046	VNLT. STAT.	MILGARD	WHITE	YES	SINGLE HUNG W/ SCREEN - FROSTED	DF#1 4X12		
1	3050	VNLT. STAT.	MILGARD	WHITE	YES	SINGLE HUNG W/ SCREEN	DF#1 4X12		
1	3060	VNLT. STAT.	MILGARD	WHITE	YES	STATIONARY	DF#1 4X12		
1	4050	VNLT. STAT.	MILGARD	WHITE	YES	SINGLE HUNG W/ SCREEN	DF#1 4X12		
1	4060	VNLT. STAT.	MILGARD	WHITE	YES	STATIONARY	DF#1 4X12		
1	3046	CASEMENT	MILGARD	WHITE	YES	CASEMENT W/ SCREEN	DF#1 4X12		

- NOTES:
- ALL LOWER FLOOR OPERABLE WINDOWS + HARDWARE TO COMPLY WITH O.S.S.C. 2019 CHAPTER 11 SEC. 1107.2 ON TO I.C.C./ANSI A117.1 THEN SEC. 1100.13. OPERABLE PARTS SHALL COMPLY WITH SEC. 309.1. SEE "OPERABLE WINDOWS IN ACCESSIBLE LOCATIONS" DETAIL ON SHEET ADA-5.
 - FOR WINDOW PLACEMENT SEE "WINDOW PLACEMENT FOR EGRESS + FALL PROTECTION" DETAIL ON SHEET AB-40.
 - MAX. U-VALUE FOR ALL WINDOWS AS PER TABLE 401.1(2) OESG U-0.32.
 - WINDOW SILLS MORE THAN 72" ABOVE FINISH GRADE SHALL BE A MINIMUM OF 36" ABOVE FINISH FLOOR SURFACE (CORE) BE INSTALLED WITH WINDOW OPENING.

ANTHONY'S PLACE
APARTMENTS

DETAILED FOURTH
FLOOR PLANS

MULTI/TECH
CONSULTANTS
ENGINEERING SERVICES, INC.
1150, 13th ST. S.E. SALEM, OR 97302
PHONE: (503) 363 - 9227 • FAX: (503) 364-1200

NO CHANGES, MODIFICATIONS OR REPRODUCTIONS TO BE MADE TO THESE DRAWINGS WITHOUT WRITTEN AUTHORIZATION FROM THE DESIGN ENGINEER.
DIMENSIONS & NOTES TAKE PRECEDENCE OVER GRAPHICAL REPRESENTATION.

Design: P.L.M.
Drawn: G.L.D.
Checked: M.D.G.
Date: Feb-22
Scale: AS SHOWN

BUILDING/PROJECT
AT ASPLETT
JULY 2022
RENEW DATE: JULY 2025

100 # 6837
A1.45