



THIRD FLOOR PLAN
SCALE: 1/8" = 1'-0"
(HANDICAP ADAPTABLE/ACCESSIBLE)


- INDICATES ELECTRICAL SEPARATION WALL.
- INDICATES CMU BLOCK WALL.
- INDICATES WOOD STUD WALL PER PLAN.

WINDOW SCHEDULE						HEADERS
NO.	SIZE	TYPE	MFG.	COLOR	REMARKS	
1	16x46	VNLT STAT	MILGARD	WHITE	STATIONARY - FROSTED	DF#1 412
2	20x46	VNLT SH	MILGARD	WHITE	SINGLE HUNG W/ SCREEN - FROSTED	DF#1 412
3	30x50	VNLT SH	MILGARD	WHITE	SINGLE HUNG W/ SCREEN	DF#1 412
4	30x50	VNLT STAT	MILGARD	WHITE	STATIONARY	DF#1 412
5	40x50	VNLT SH	MILGARD	WHITE	SINGLE HUNG W/ SCREEN	DF#1 412
6	40x50	VNLT STAT	MILGARD	WHITE	STATIONARY	DF#1 412
7	30x46	CASEMENT	MILGARD	WHITE	CASEMENT W/ SCREEN	DF#1 412

- NOTES:
- ALL LOWER FLOOR OPERABLE WINDOWS + HARDWARE TO COMPLY WITH D.S.S.C. 2014 CHAPTER 11 SEC. 1107.2 ON TO ICC/ANSI A117.1 THEN SEC. 1002.13. OPERABLE PARTS SHALL COMPLY WITH SEC. 304. SEE "OPERABLE WINDOWS IN ACCESSIBLE LOCATIONS" DETAIL ON SHEET ADA-5.
 - FOR WINDOW PLACEMENT SEE "WINDOW PLACEMENT FOR EGRESS + FALL PROTECTION" DETAIL ON SHEET AB-40.
 - MAX. U-VALUE FOR ALL WINDOWS AS PER TABLE 401.1(2) OESG U-0.32.
 - WINDOW SILLS MORE THAN 72" ABOVE FINISH GRADE SHALL BE A MINIMUM OF 36" ABOVE FINISH FLOOR SURFACE (OR) BE INSTALLED WITH WINDOW OPENING.

**ANTHONY'S PLACE
APARTMENTS**

**DETAILED THIRD
FLOOR PLANS**

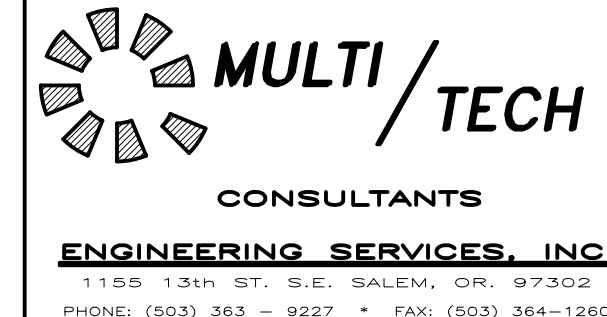

NO CHANGES, MODIFICATIONS OR REPRODUCTIONS TO BE MADE TO THESE DRAWINGS WITHOUT WRITTEN AUTHORIZATION FROM THE DESIGN ENGINEER.

DIMENSIONS & NOTES TAKE PRECEDENCE OVER GRAPHICAL REPRESENTATION.

Design: P.L.M.
Drawn: G.L.D.
Checked: M.D.G.
Date: Feb-22
Scale: AS SHOWN

