



SECOND FLOOR PLAN
(HANDICAP ADAPTABLE/ACCESSIBLE)


- INDICATES ELECTRICAL SEPARATION WALL.
- INDICATES CMU BLOCK WALL.
- INDICATES WOOD STUD WALL PER PLAN.

WINDOW SCHEDULE						HEADERS	
NO.	SIZE	TYPE	MFG.	COLOR	INSUL.	REMARKS	
1	16x16	VNLT. STAT.	MILGARD	WHITE	YES	STATIONARY - FROSTED	DF#1 4x12
2	20x40	VNLT. SGL.	MILGARD	WHITE	YES	SINGLE HUNG W/ SCREEN - FROSTED	DF#1 4x12
3	30x60	VNLT. SGL.	MILGARD	WHITE	YES	SINGLE HUNG W/ SCREEN	DF#1 4x12
4	30x60	VNLT. SGL.	MILGARD	WHITE	YES	STATIONARY	DF#1 4x12
5	40x60	VNLT. SGL.	MILGARD	WHITE	YES	SINGLE HUNG W/ SCREEN	DF#1 4x12
6	40x60	VNLT. STAT.	MILGARD	WHITE	YES	STATIONARY	DF#1 4x12
7	30x46	CASEMENT	MILGARD	WHITE	YES	CASEMENT W/ SCREEN	DF#1 4x12

- NOTES:
1. ALL LOWER FLOOR OPERABLE WINDOWS + HARDWARE TO COMPLY WITH O.S.S.C. 2019 CHAPTER 11 SEC. 1107.2 ON TO ICC/ANSI A117.1 THEN SEC. 1002.13. OPERABLE PARTS SHALL COMPLY WITH SEC. 304. SEE "OPERABLE WINDOWS IN ACCESSIBLE LOCATIONS" DETAIL ON SHEET ADA-5.
 2. FOR WINDOW PLACEMENT SEE "WINDOW PLACEMENT FOR EGRESS + FALL PROTECTION" DETAIL ON SHEET ADA-6.
 3. MAX. U-VALUE FOR ALL WINDOWS AS PER TABLE 401.1(2) OESG U-0.32.
 4. WINDOW SILLS MORE THAN 72" ABOVE FINISH GRADE SHALL BE A MINIMUM OF 36" ABOVE FINISH FLOOR SURFACE (OR) BE INSTALLED WITH WINDOW OPENING.

ANTHONY'S PLACE
APARTMENTS

DETAILED SECOND
FLOOR PLANS

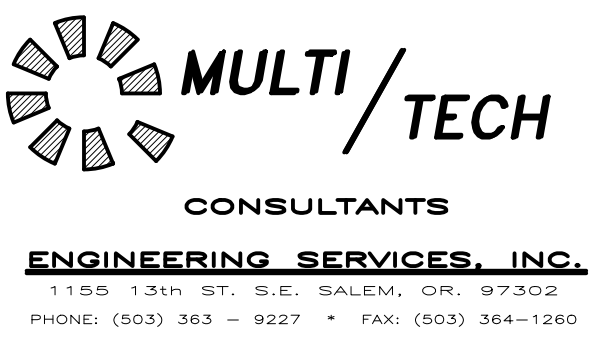

NO CHANGES, MODIFICATIONS OR REPRODUCTIONS TO BE MADE TO THESE DRAWINGS WITHOUT WRITTEN AUTHORIZATION FROM THE DESIGN ENGINEER.

DIMENSIONS & NOTES TAKE PRECEDENCE OVER GRAPHICAL REPRESENTATION.

Design: P.L.M.
Drawn: G.L.D.
Checked: M.D.G.
Date: Feb-22
Scale: AS SHOWN

