



EAST ELEVATION STOREFRONT GLASS

SCALE: 1/4" = 1'-0"

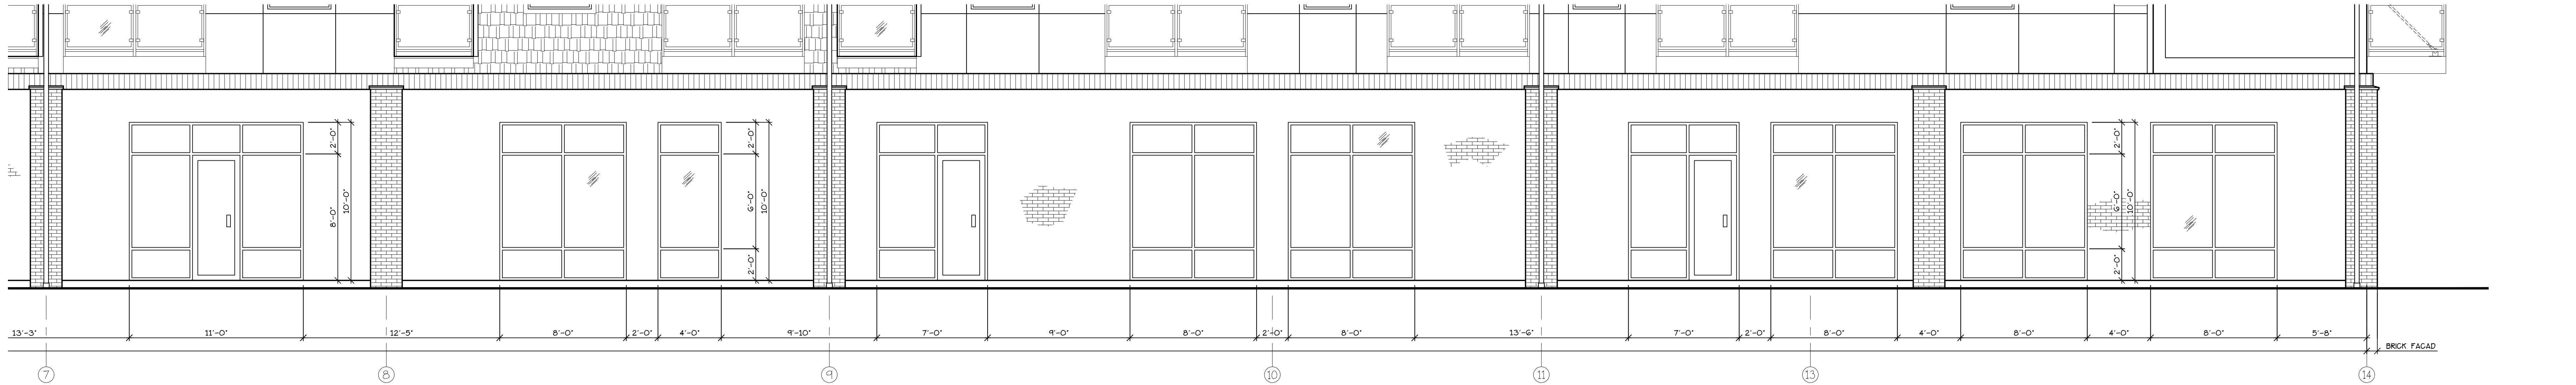


EAST ELEVATION STOREFRONT GLASS

SCALE: 1/4" = 1'-0"

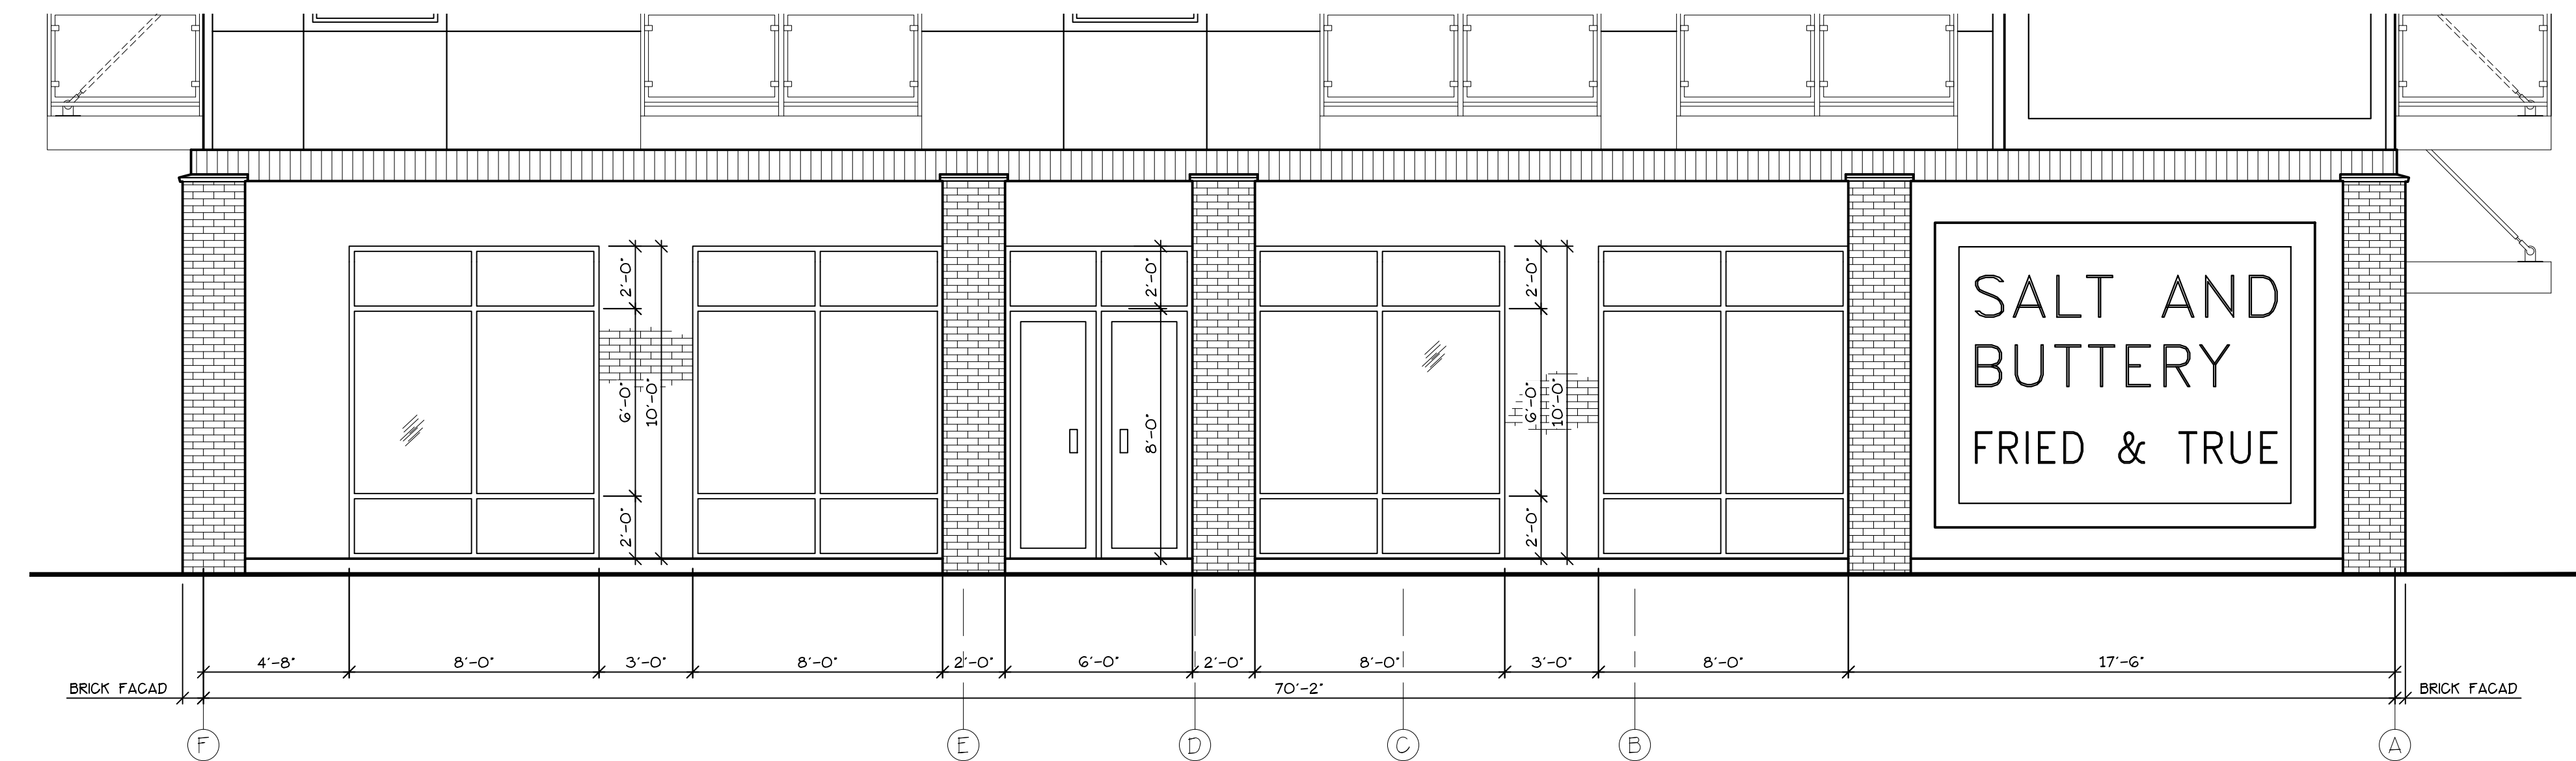

NORTH ELEVATION STOREFRONT GLASS

SCALE: 1/4" = 1'-0"

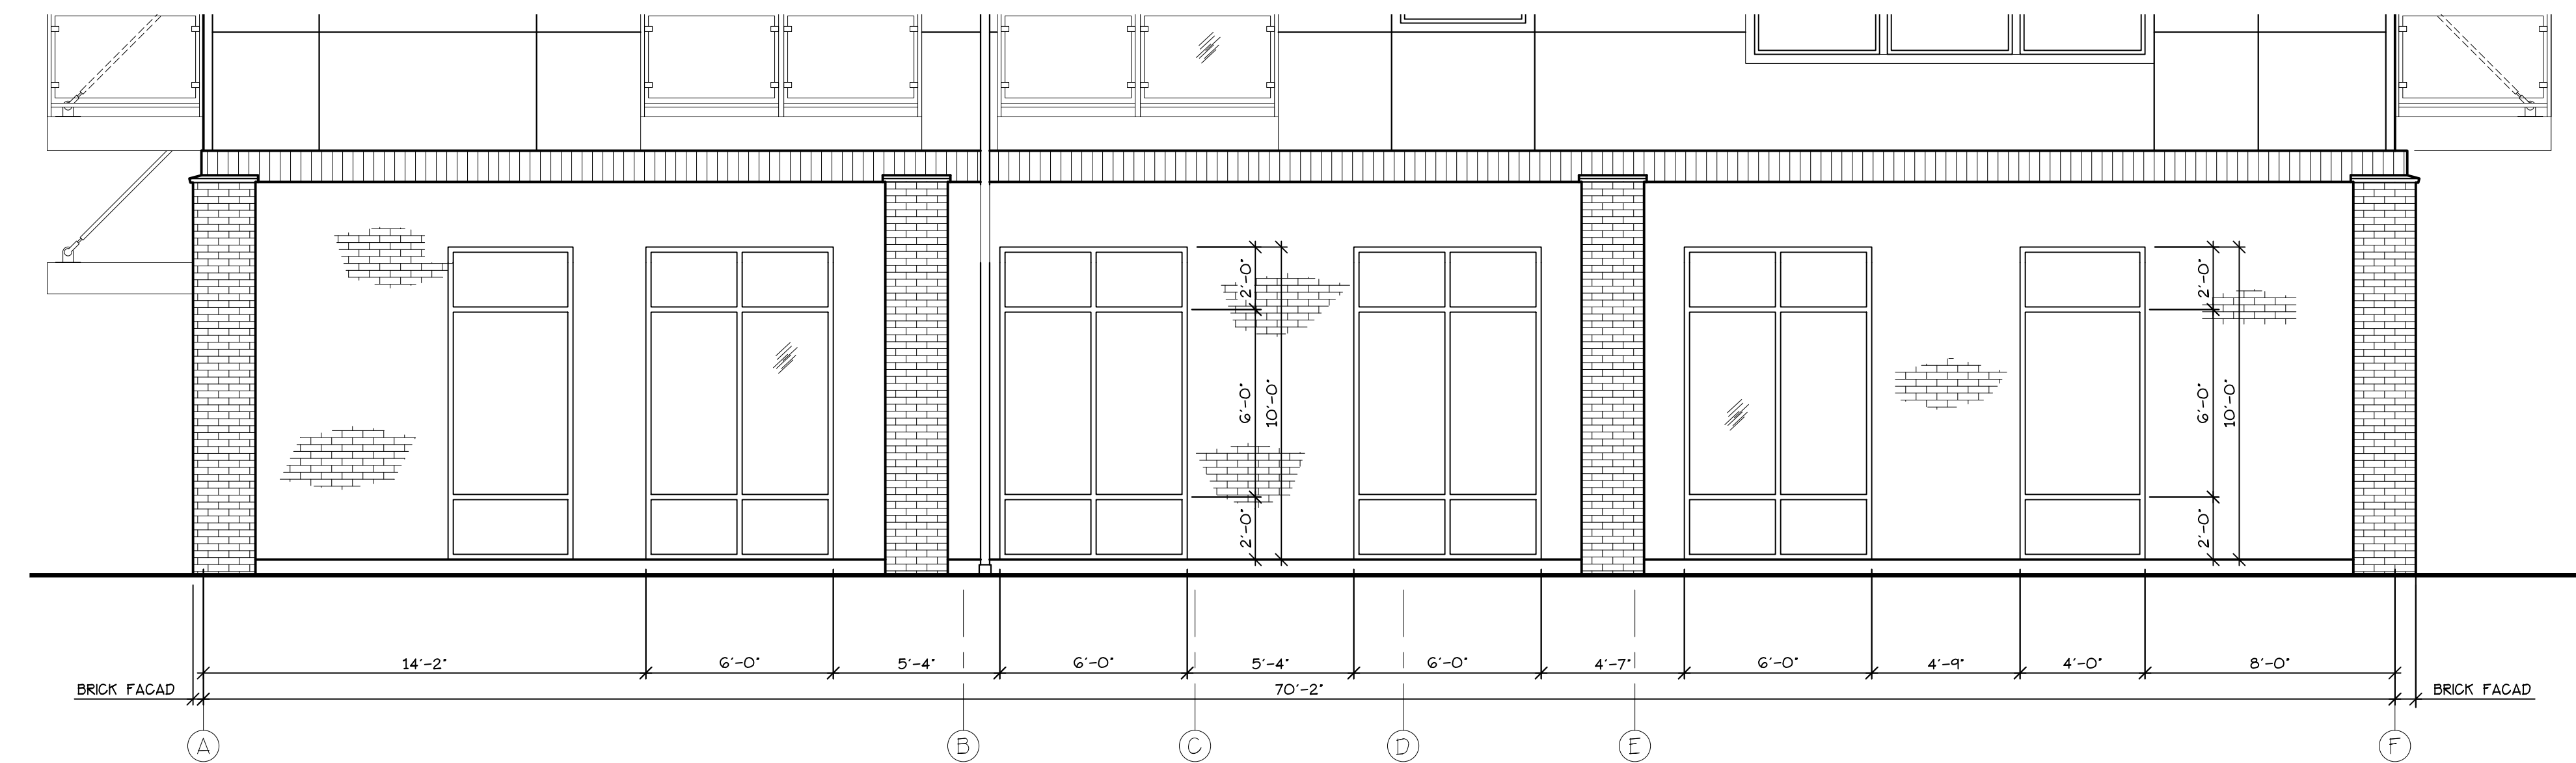


SOUTH ELEVATION STOREFRONT GLASS

SCALE: 1/4" = 1'-0"

ANTHONY'S PLACE
APARTMENTS

STOREFRONT GLASS
LAYOUT PLAN

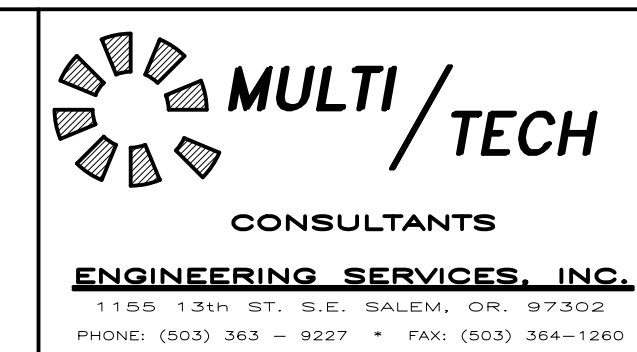

NO CHANGES, MODIFICATIONS OR REPRODUCTIONS TO BE MADE TO THESE DRAWINGS WITHOUT WRITTEN AUTHORIZATION FROM THE DESIGN ENGINEER.

DIMENSIONS & NOTES TAKE PRECEDENCE OVER GRAPHICAL REPRESENTATION.

BUILDING/PROJECT: AZ10GLASS


Design: P.L.M.

Drawn: G.L.D.

Checked: M.D.G.

Date: Feb-22

Scale: AS SHOWN

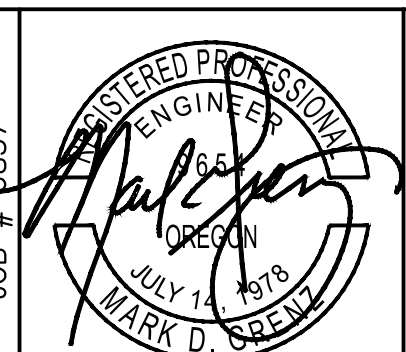

A2.10