

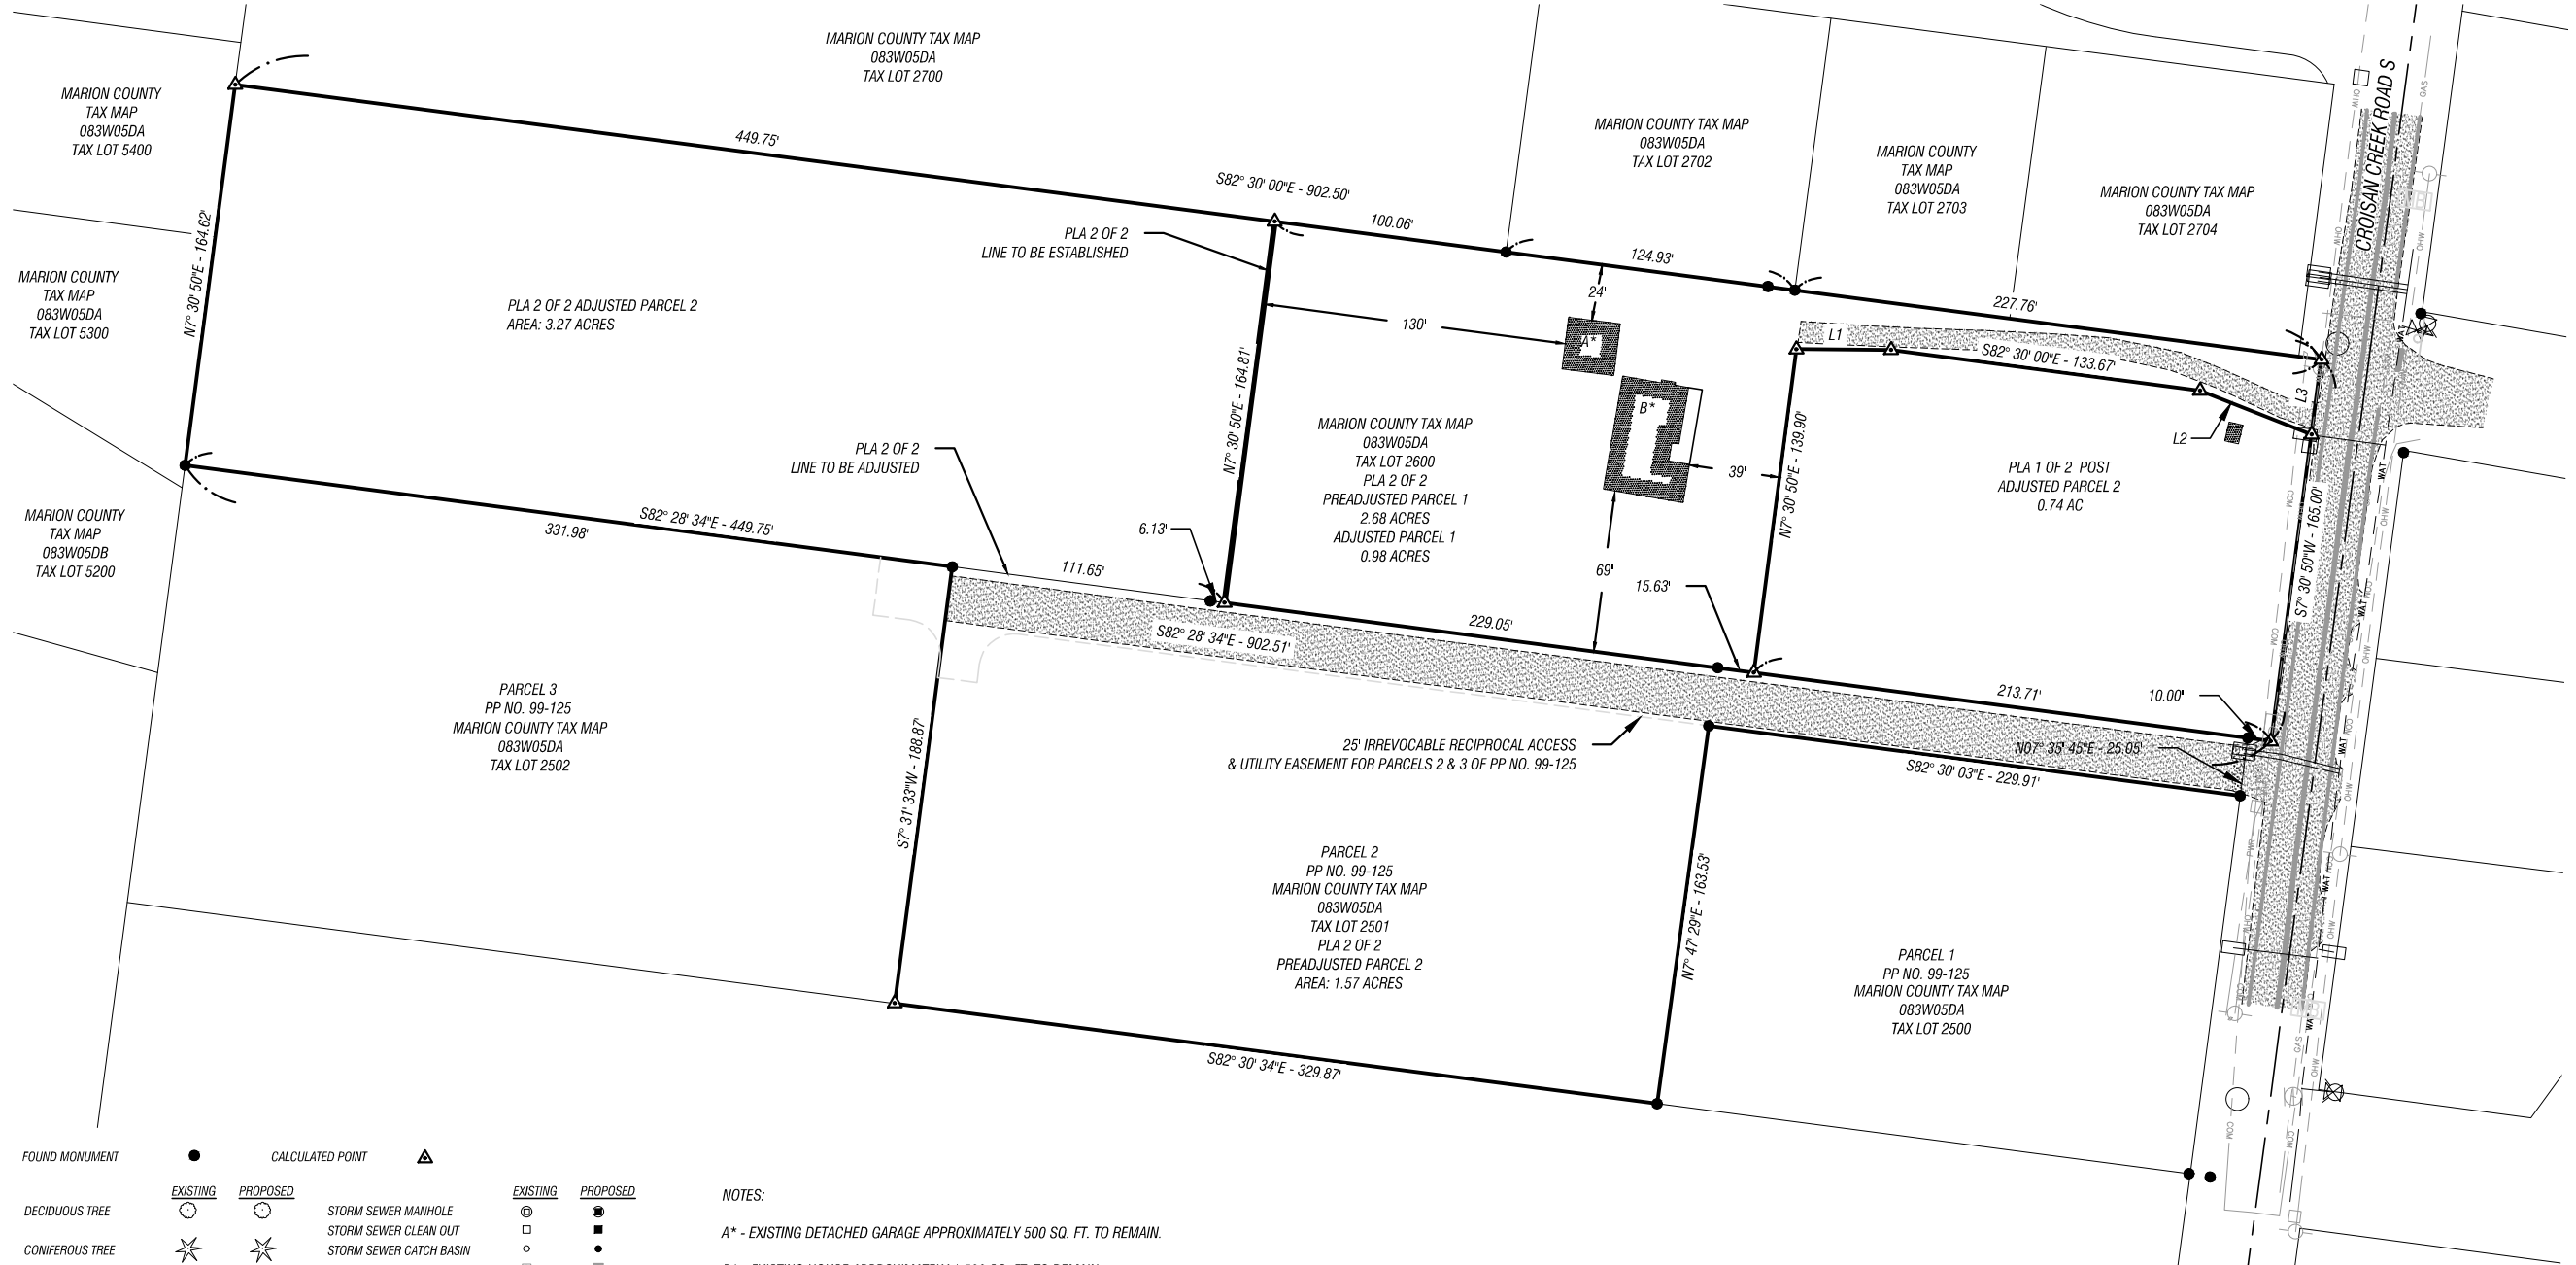


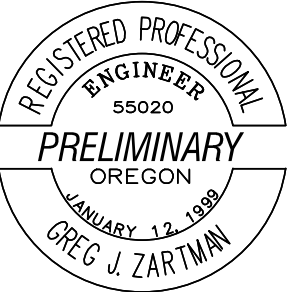

| FOUND MONUMENT          | CALCULATED POINT |  |
|-------------------------|------------------|--|
| DECIDUOUS TREE          | ●                |  |
| CONIFEROUS TREE         | ✱                |  |
| FIRE HYDRANT            | ⊙                |  |
| WATER BLOWOFF           | ⊙                |  |
| WATER METER             | ⊙                |  |
| WATER VALVE             | ⊙                |  |
| DOUBLE CHECK VALVE      | ⊙                |  |
| AIR RELEASE VALVE       | ⊙                |  |
| SANITARY SEWER CLEANOUT | ⊙                |  |
| SANITARY SEWER MANHOLE  | ⊙                |  |
| SIGN                    | ⊙                |  |
| STREET LIGHT            | ⊙                |  |
| MAILBOX                 | ⊙                |  |
| RIGHT OF WAY LINE       | —                |  |
| BOUNDARY LINE           | —                |  |
| PROPERTY LINE           | —                |  |
| CENTERLINE              | —                |  |
| DITCH                   | —                |  |
| CURB                    | —                |  |
| EDGE OF PAVEMENT        | —                |  |
| EASEMENT                | —                |  |
| FENCE LINE              | —                |  |
| GRAVEL EDGE             | —                |  |
| POWER LINE              | —                |  |
| OVERHEAD WIRE           | —                |  |
| COMMUNICATIONS LINE     | —                |  |
| FIBER OPTIC LINE        | —                |  |
| GAS LINE                | —                |  |
| STORM SEWER LINE        | —                |  |
| SANITARY SEWER LINE     | —                |  |
| WATER LINE              | —                |  |

NOTES:  
A\* - EXISTING DETACHED GARAGE APPROXIMATELY 500 SQ. FT. TO REMAIN.  
B\* - EXISTING HOUSE APPROXIMATELY 1,500 SQ. FT. TO REMAIN.

| LINE TABLE |        |               |
|------------|--------|---------------|
| LINE #     | LENGTH | DIRECTION     |
| L1         | 40.59  | S89° 35' 14"E |
| L2         | 51.30  | N68° 26' 49"W |
| L3         | 32.45  | S7° 30' 50"W  |

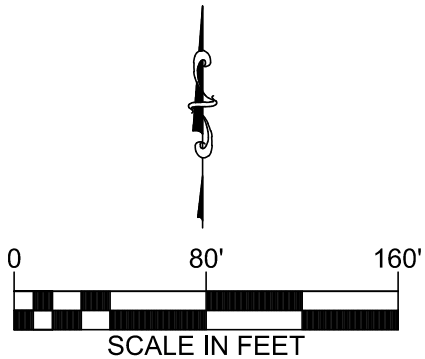

EXPIRES

3737/3697 CROISAN CREEK RD S  
SALEM, OR 97302  
PREPARED FOR:  
ZSA ZSA PALAGYI / LORIANN SCHMIDT

**LEI** ENGINEERING & SURVEYING  
OF OREGON  
2564 19TH ST SE  
Salem, Oregon 97302  
(503) 399-3828  
www.leiengineering.com

PRELIMINARY  
PLA 2 OF 2  
SITE PLAN

|                       |      |
|-----------------------|------|
| SCALE<br>1"=80'       | SP-2 |
| PROJECT NO.<br>15-328 |      |
| TOTAL SHEETS<br>2     |      |