


Owner / Developer:
BO RUSHING
4336 COMMERCIAL ST. S.E.
SALEM, OREGON 97302

ANTHONY'S PLACE
SEC. 14, T. 8 S., R. 3 W., W.M.
CITY OF SALEM
MARION COUNTY, OREGON

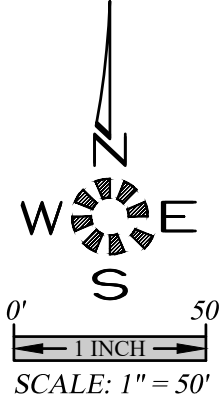

MULTI//TECH
ENGINEERING SERVICES, INC.
1155 13th St. S.E. Salem, OR, 97302
PH: (503) 363 - 9227 FAX (503) 364-1260
www.mtengineering.net office@mtengineering.net


**EXISTING
CONDITIONS**

ANTHONY'S PLACE

MULTITECH ENGINEERING EXEMPT FROM
LIABILITY IF NOT STAMPED APPROVED
**NOT FOR
CONSTRUCTION
UNLESS STAMPED
APPROVED HERE**

NO CHANGES, MODIFICATIONS
OR REPRODUCTIONS TO BE
MADE TO THESE DRAWINGS
WITHOUT WRITTEN
AUTHORIZATION FROM THE
DESIGN ENGINEER.
DIMENSIONS & NOTES TAKE
PRECEDENCE OVER
GRAPHICAL REPRESENTATION.


DESIGN: M.D.G.
DRAWN: A.R.T.
PROJ/MGR: B.M.G.
DATE: MAY-22
SCALE: AS SHOWN
AS-BUILT:

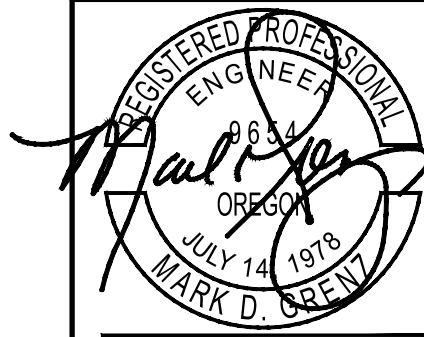

EXPIRES: 06-30-2023

JOB # 6837

SDR2

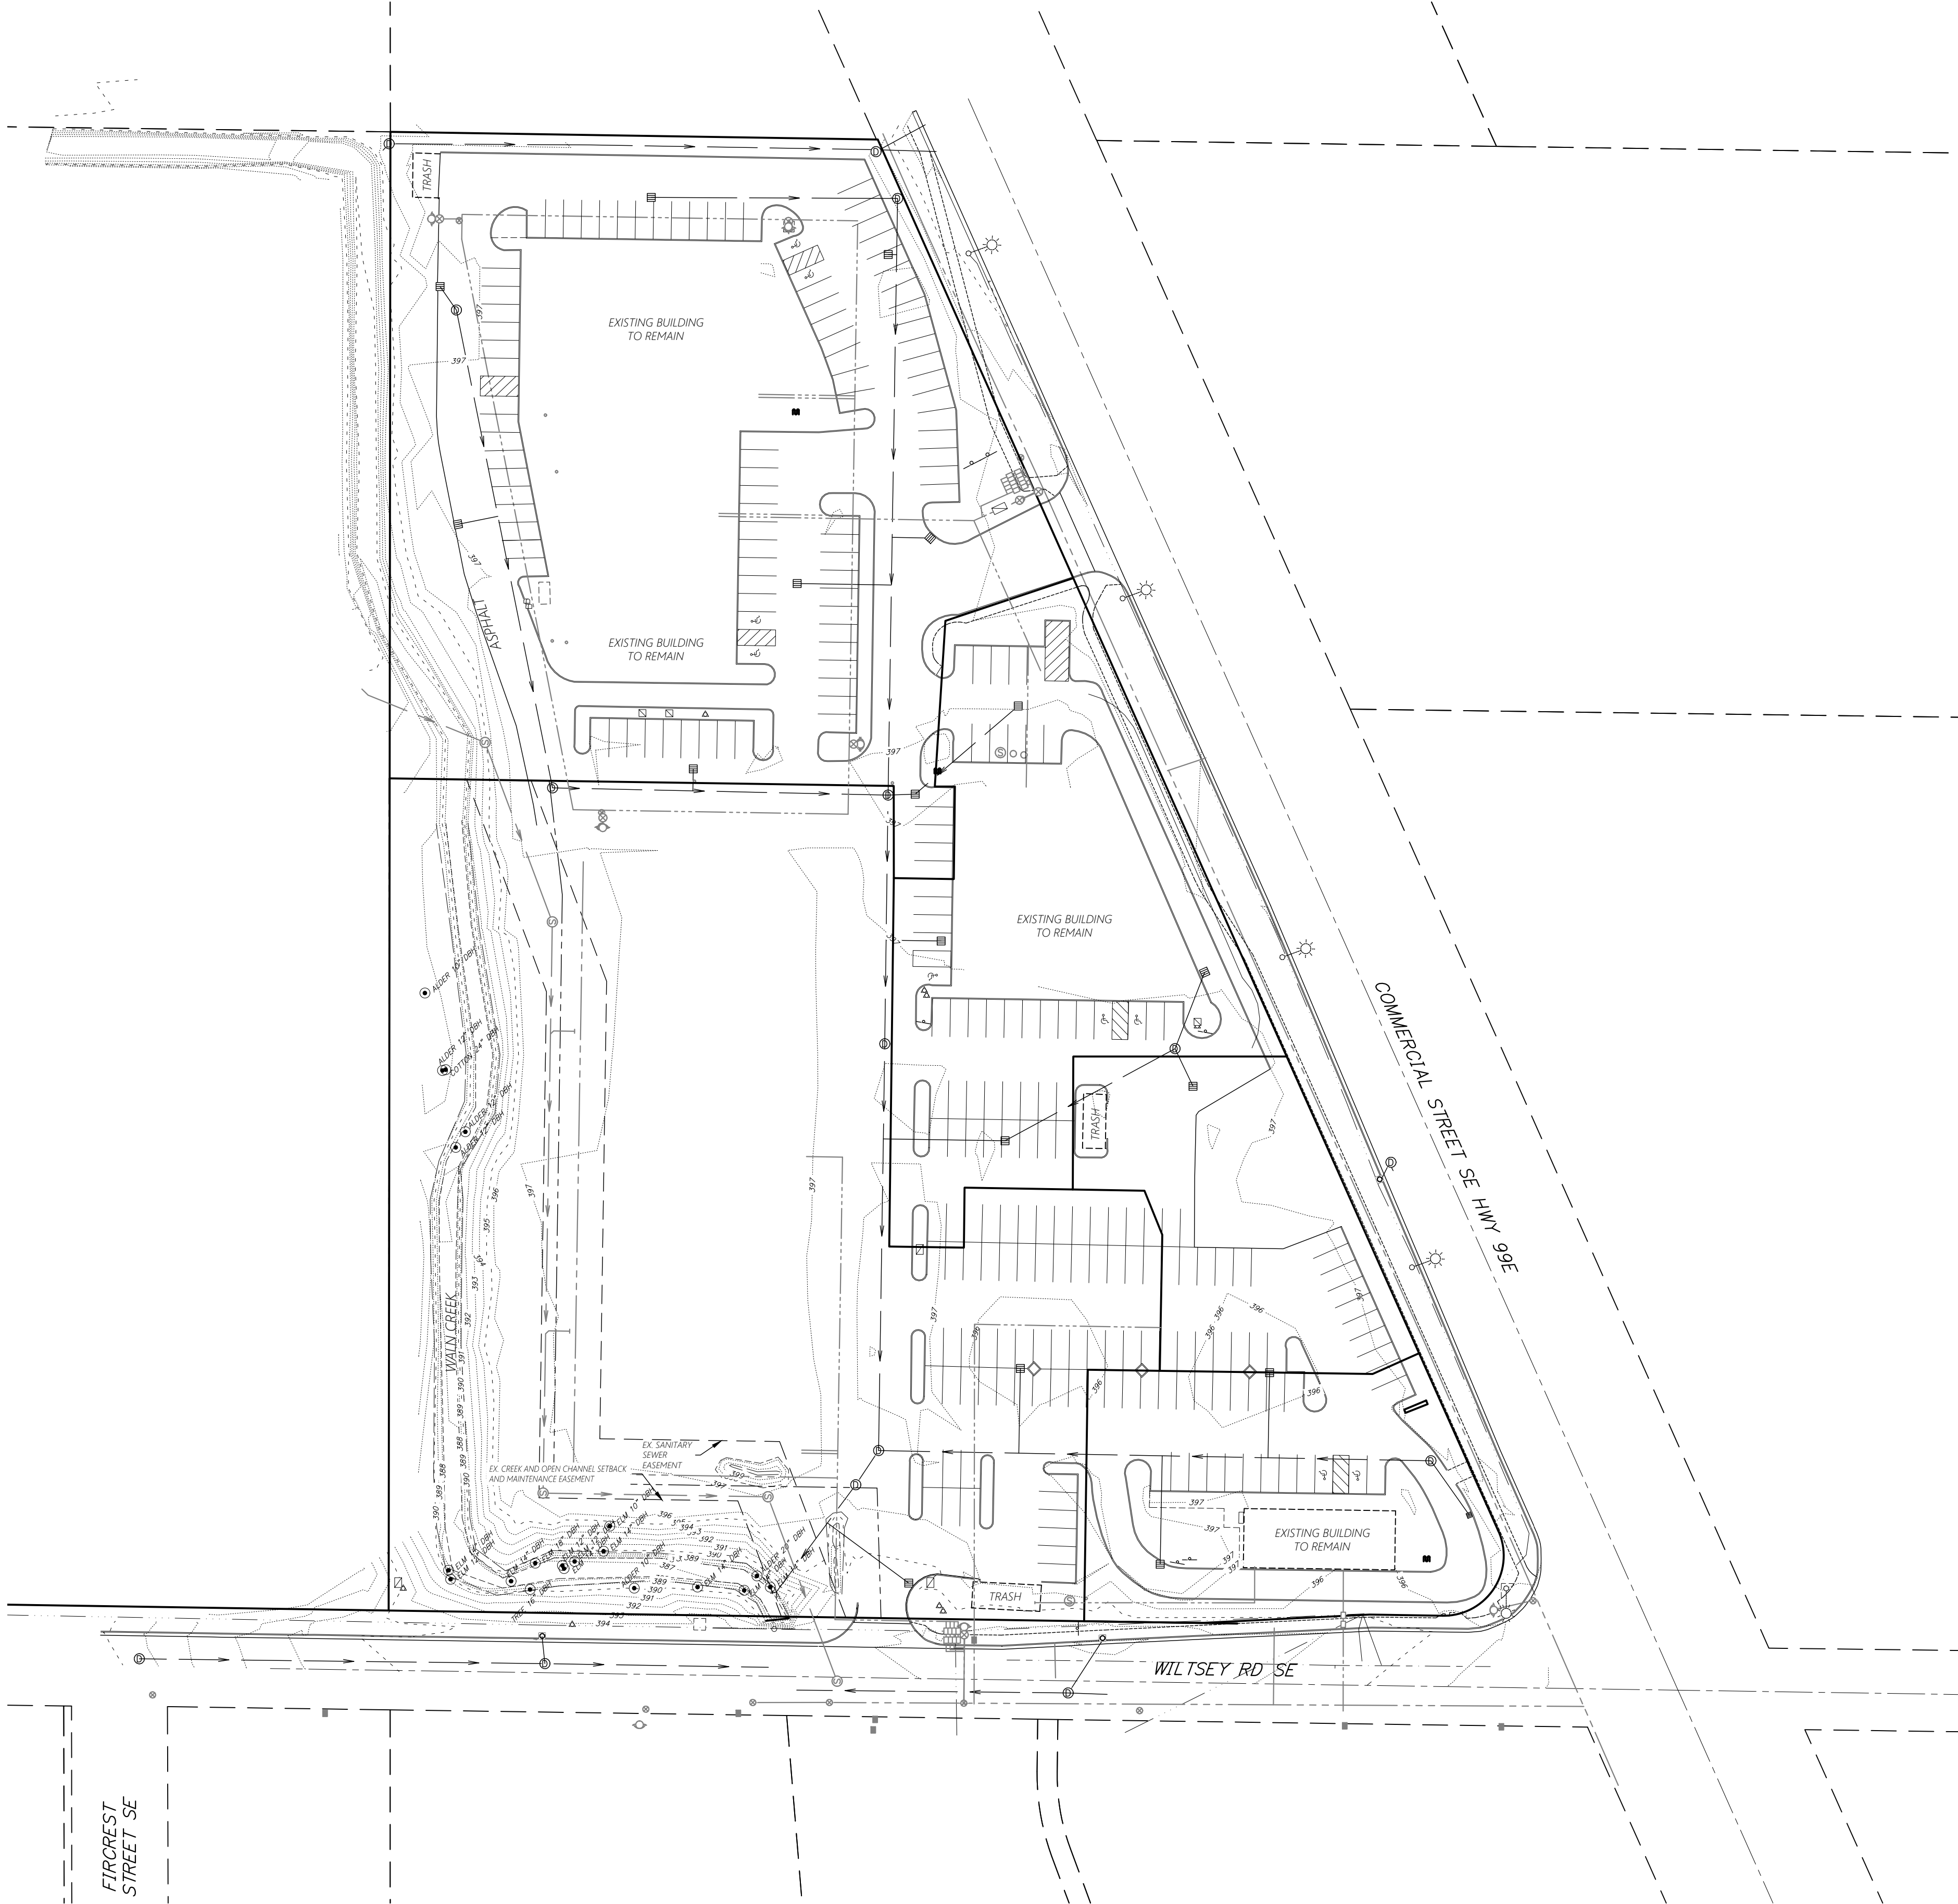

248 TOTAL PARKING STALLS
239 STANDARD STALLS
9 HANDICAP STALLS

SITE PLAN
3 TRASH / RECYCLE
2 LOADING ZONES