



Project: **Vietnam War Memorial**
Wilson Park
Oregon State Capitol Grounds
Salem, OR 97301

Submittal: Site Plan Review

Sheet Title:

Site Elevation / Rendering

© GREENWORKS, P.C.
2022. ALL RIGHTS RESERVED.
THESE DRAWINGS ARE THE PROPERTY OF
GREENWORKS, P.C., AND ARE NOT TO BE USED OR
REPRODUCED IN ANY MANNER, EXCEPT WITH THE
PRIOR WRITTEN PERMISSION OF GREENWORKS, P.C.

Date: 05/12/2022
Revisions:


Drawn By: RT
Checked By: BJ
Job No. 190124.1
Approved: BJ

L-203



1 SITE ELEVATION - ELEMENTS WITHIN 10' OF RIGHT-OF-WAY
VIEW FROM STATE STREET LOOKING NORTH

NOT TO SCALE

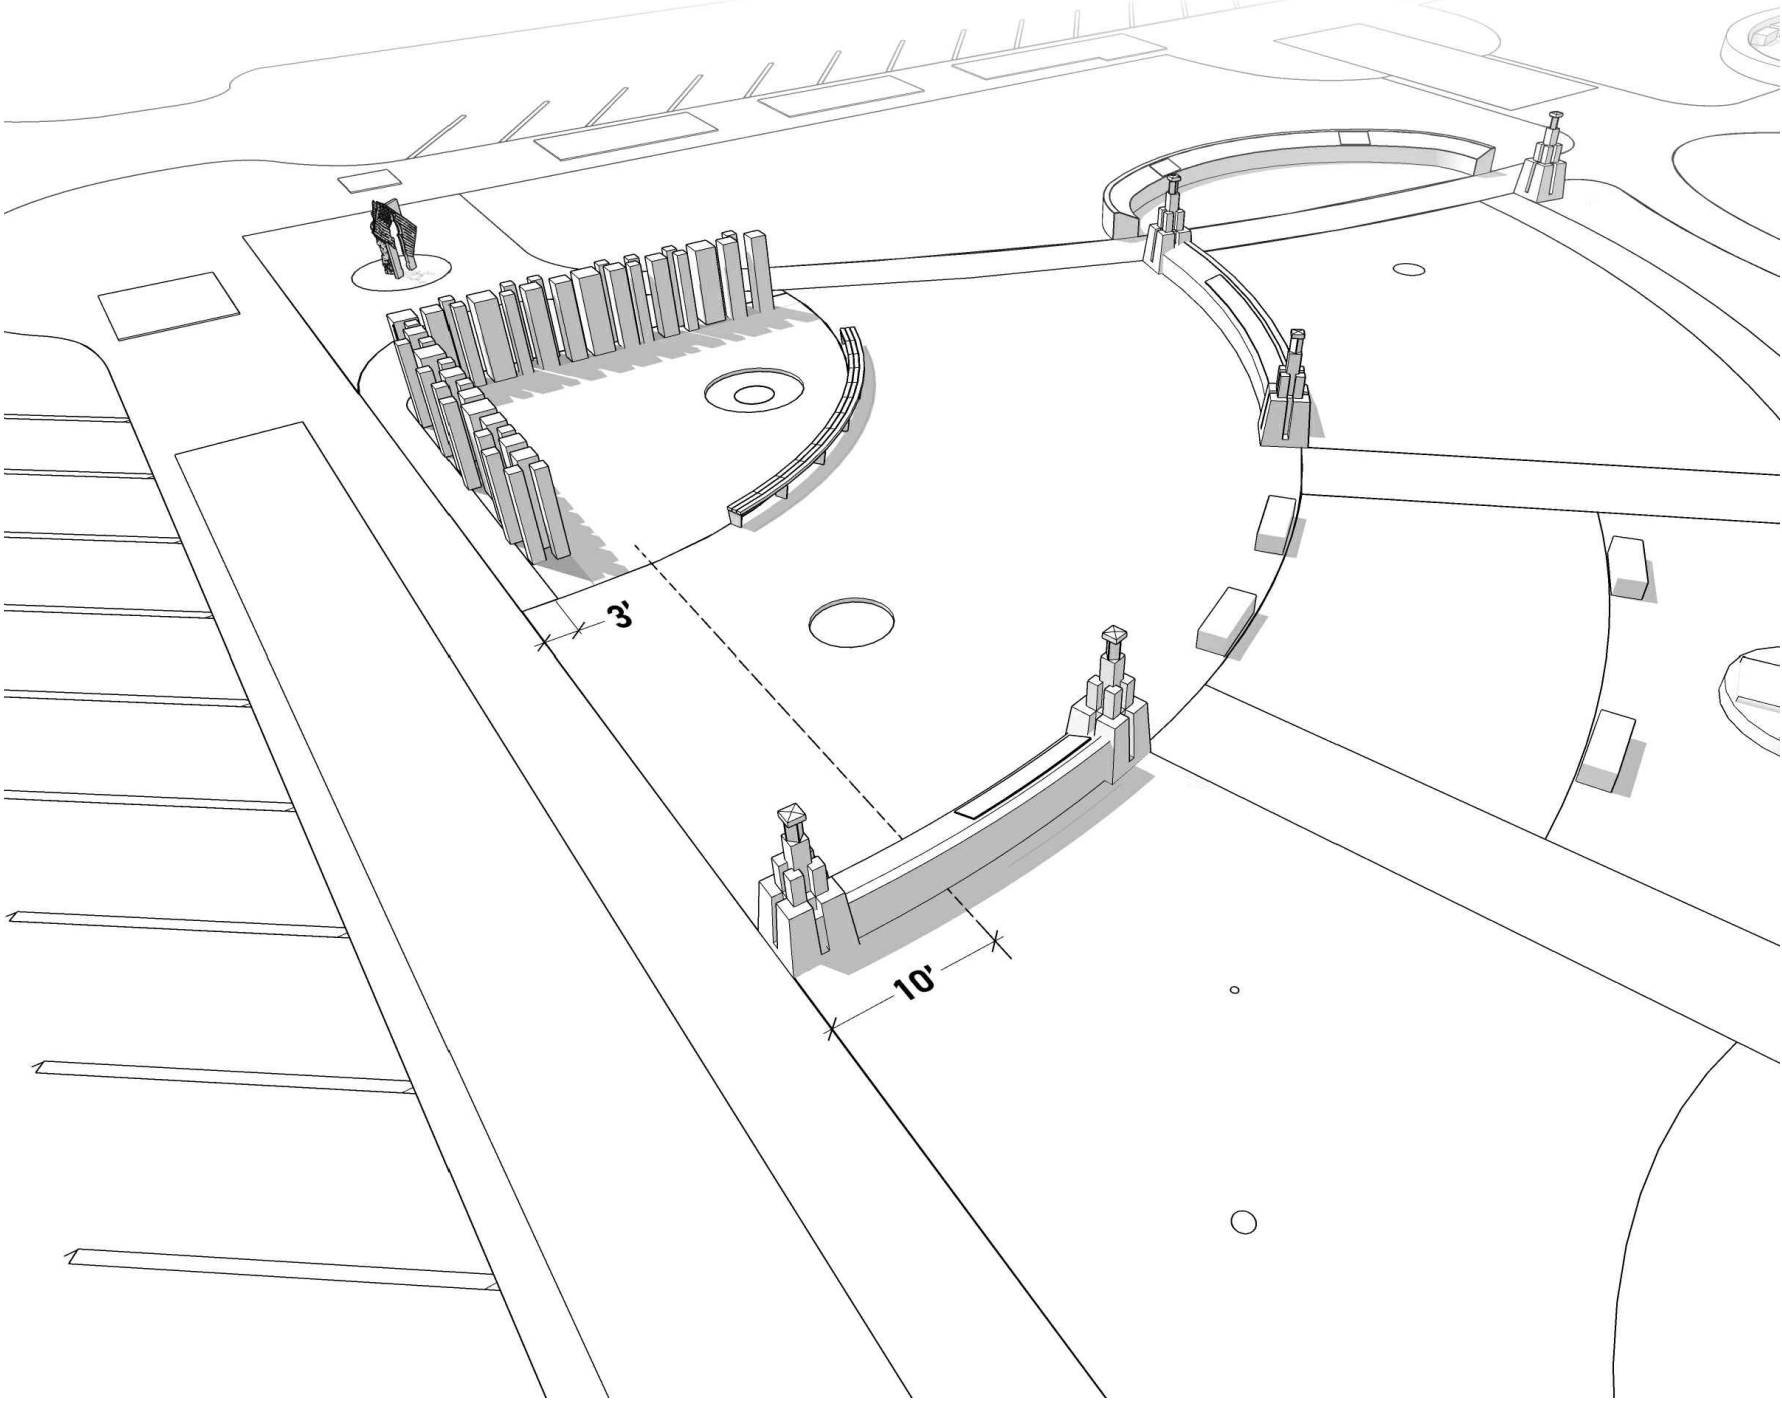

2 SITE PERSPECTIVE
VIEW FROM SOUTHEAST CORNER OF SITE AT STATE STREET NE LOOKING NORTH

NOT TO SCALE