


\\192.168.100.15\PROJECTS\190124_VIETNAM_VETERANS_MEMORIAL\02_PRODUCTION\01_CADD\1_PLOT_SHEETS\190124_TREE.DWG

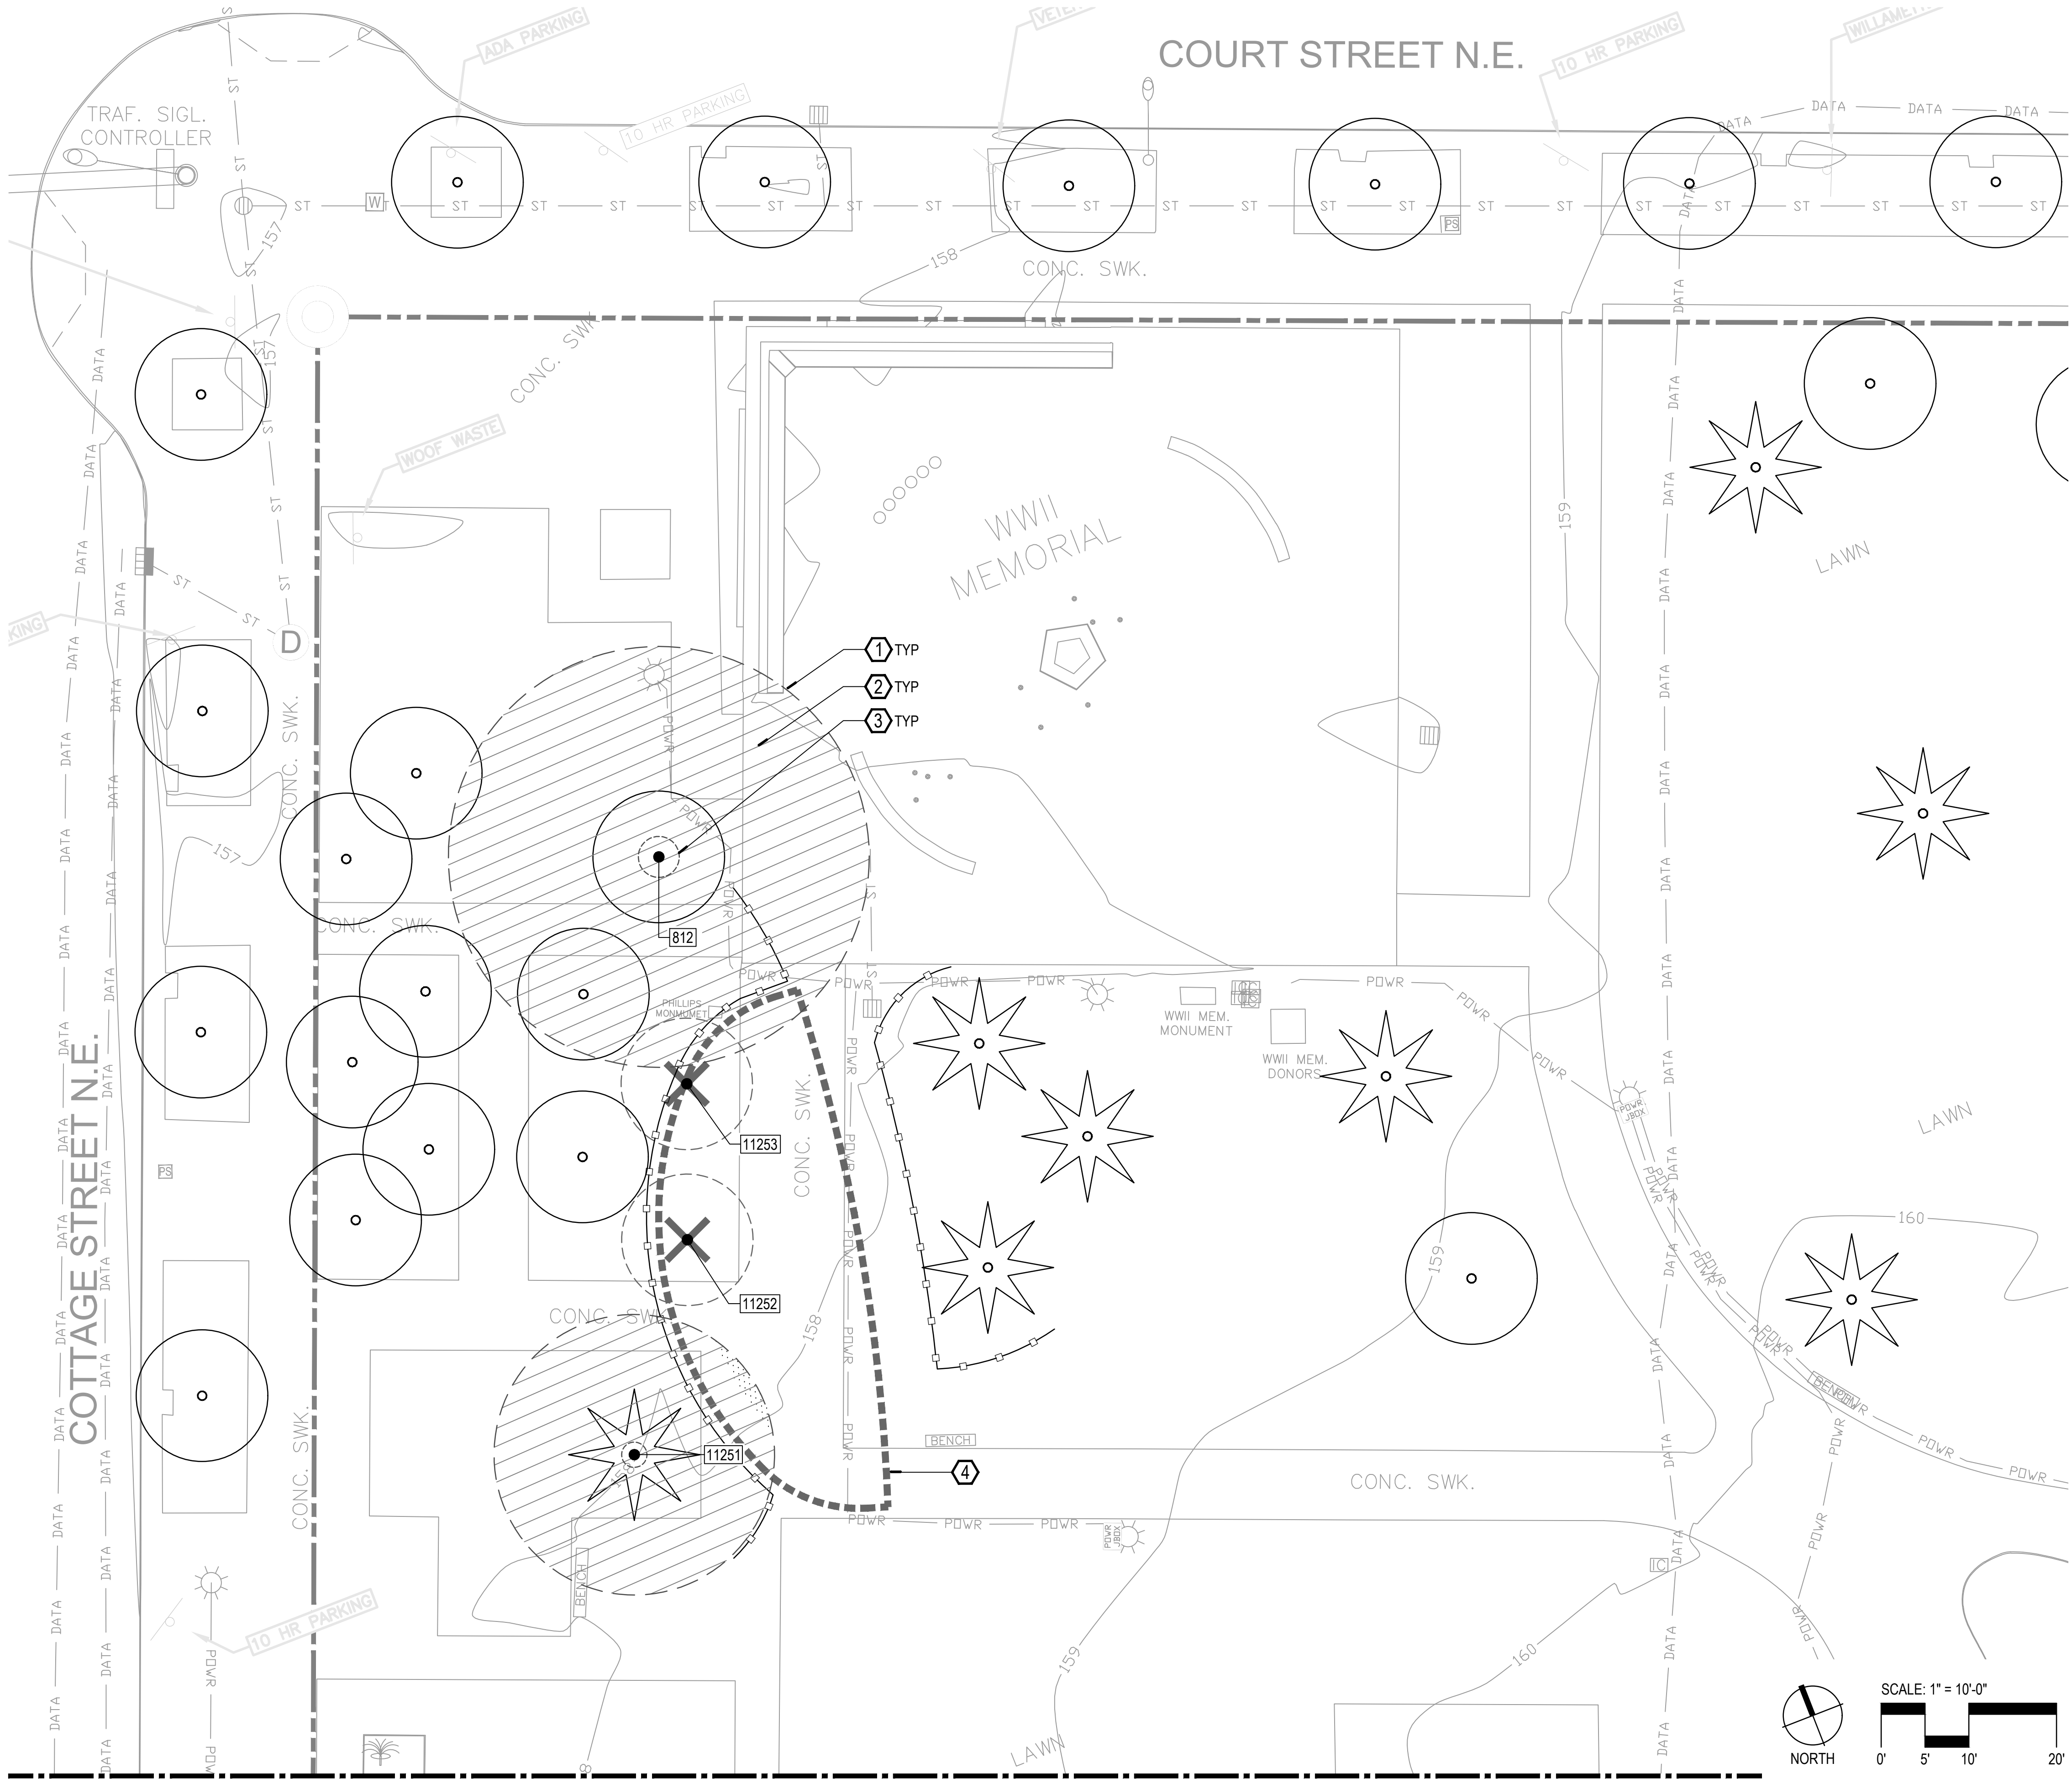

TREE PROTECTION LEGEND

SYMBOL	ITEM
	AREA OF CRITICAL ROOT ZONE
	AREA OF DISTURBANCE / SITE IMPROVEMENTS
	TREE PROTECTION FENCING - SEE DETAIL XIL-XXX
	TREE ID NUMBER - SEE TREE SCHEDULE BELOW
	EXISTING CONIFER TREE TO BE REMOVED
	EXISTING DECIDUOUS TREE TO BE REMOVED
	EXISTING CONIFER TREE TO REMAIN UNDISTURBED
	EXISTING DECIDUOUS TREE TO REMAIN UNDISTURBED

SHEET NOTES

- TREES TO BE PRESERVED SHALL BE PROTECTED BY INSTALLATION OF TREE PROTECTION FENCING TO PREVENT INJURY TO TREE TRUNKS, ROOTS, OR SOIL COMPACTION WITHIN THE TREE CRITICAL ROOT ZONE. PROTECTION FENCING SHALL NOT BE MOVED OR REMOVED WITHOUT FIRST COORDINATING WITH THE OWNER'S REPRESENTATIVE.
- NO UTILITIES, VEHICLE MANEUVERING, SOIL COMPACTION, MATERIALS OR SPOILS STORAGE SHALL BE ALLOWED WITHIN THE TREE CRITICAL ROOT ZONE WITHOUT AUTHORIZATION FROM THE OWNER'S REPRESENTATIVE.
- ALL PROPOSED WORK INCLUDING BUT NOT LIMITED TO DEMOLITION, GRADING, AND TRENCHING OCCURRING WITHIN ANY TREE CRITICAL ROOT ZONE AREA SHALL BE DONE WITH WRITTEN APPROVAL FROM THE OWNER'S REPRESENTATIVE AND PERFORMED UNDER THE SUPERVISION OF THE PROJECT ARBORIST.
- ALL PROPOSED WORK WITHIN THE TREE CRITICAL ROOT ZONE AREA OF ANY STREET TREE SHALL BE COORDINATED WITH THE CITY OF SALEM URBAN FORESTER.

KEY NOTES

- DRIP LINE / LIMIT OF CRITICAL TREE ROOT ZONE - TYP
- TREE PROTECTION AREA - TYP
- TREE TRUNK DIAMETER - TYP
- LIMIT OF WORK

EXISTING TREE SCHEDULE

TREE ID #	BOTANICAL NAME	COMMON NAME	DBH
812	QUERCUS SPP	OAK	22"
11251	CEDRUS SPP	CEDAR	30"
11252	MALUS SPP	APPLE	6"
11253	MALUS SPP	APPLE	6"
* DENOTES TREES 10" DBH OR LARGER TO BE REMOVED			

EXISTING TREE INFORMATION

QUANTITY	ITEM
0	TREES 10" DBH OR LARGER
0	TREES 10" DBH OR LARGER PROPOSED FOR REMOVAL
NA	TREES PROPOSED FOR PRESERVATION
NA	TOTAL PERCENT OF TREES TO BE PRESERVED
NA	SIGNIFICANT TREES PROPOSED FOR REMOVED
NA	SIGNIFICANT TREES PROPOSED FOR PRESERVATION

GREENWORKS™
LANDSCAPE ARCHITECTURE
ENVIRONMENTAL DESIGN
110 SE Main St., Suite 100
Portland, OR 97214
Ph: 503 222 5612
Fax: 503 222 2283
Email: info@greenworkspc.com

REGISTERED
Raymond Gill Williams III
OREGON
11/07/1997
EXP. 11/30/2022
LANDSCAPE ARCHITECT

VERIFY SCALE DRAWINGS ARE TO
SCALE IF BAR MEASURES 1"
0" 1/2" 1"

**VIETNAM WAR
MEMORIAL FUND**

Project: **Vietnam War Memorial**
Wilson Park
Oregon State Capitol Grounds
Salem, OR 97301

Submittal: Site Plan Review

Sheet Title:
Tree Protection Plan

© GREENWORKS, P.C.
2022. ALL RIGHTS RESERVED.
THESE DRAWINGS ARE THE PROPERTY OF
GREENWORKS, P.C., AND ARE NOT TO BE USED OR
REPRODUCED IN ANY MANNER, EXCEPT WITH THE
PRIOR WRITTEN PERMISSION OF GREENWORKS, P.C.

Date: 05/12/2022

Revisions:

Drawn By: RT

Checked By: JK

Job No. 190124.1

Approved: JK

L-102