



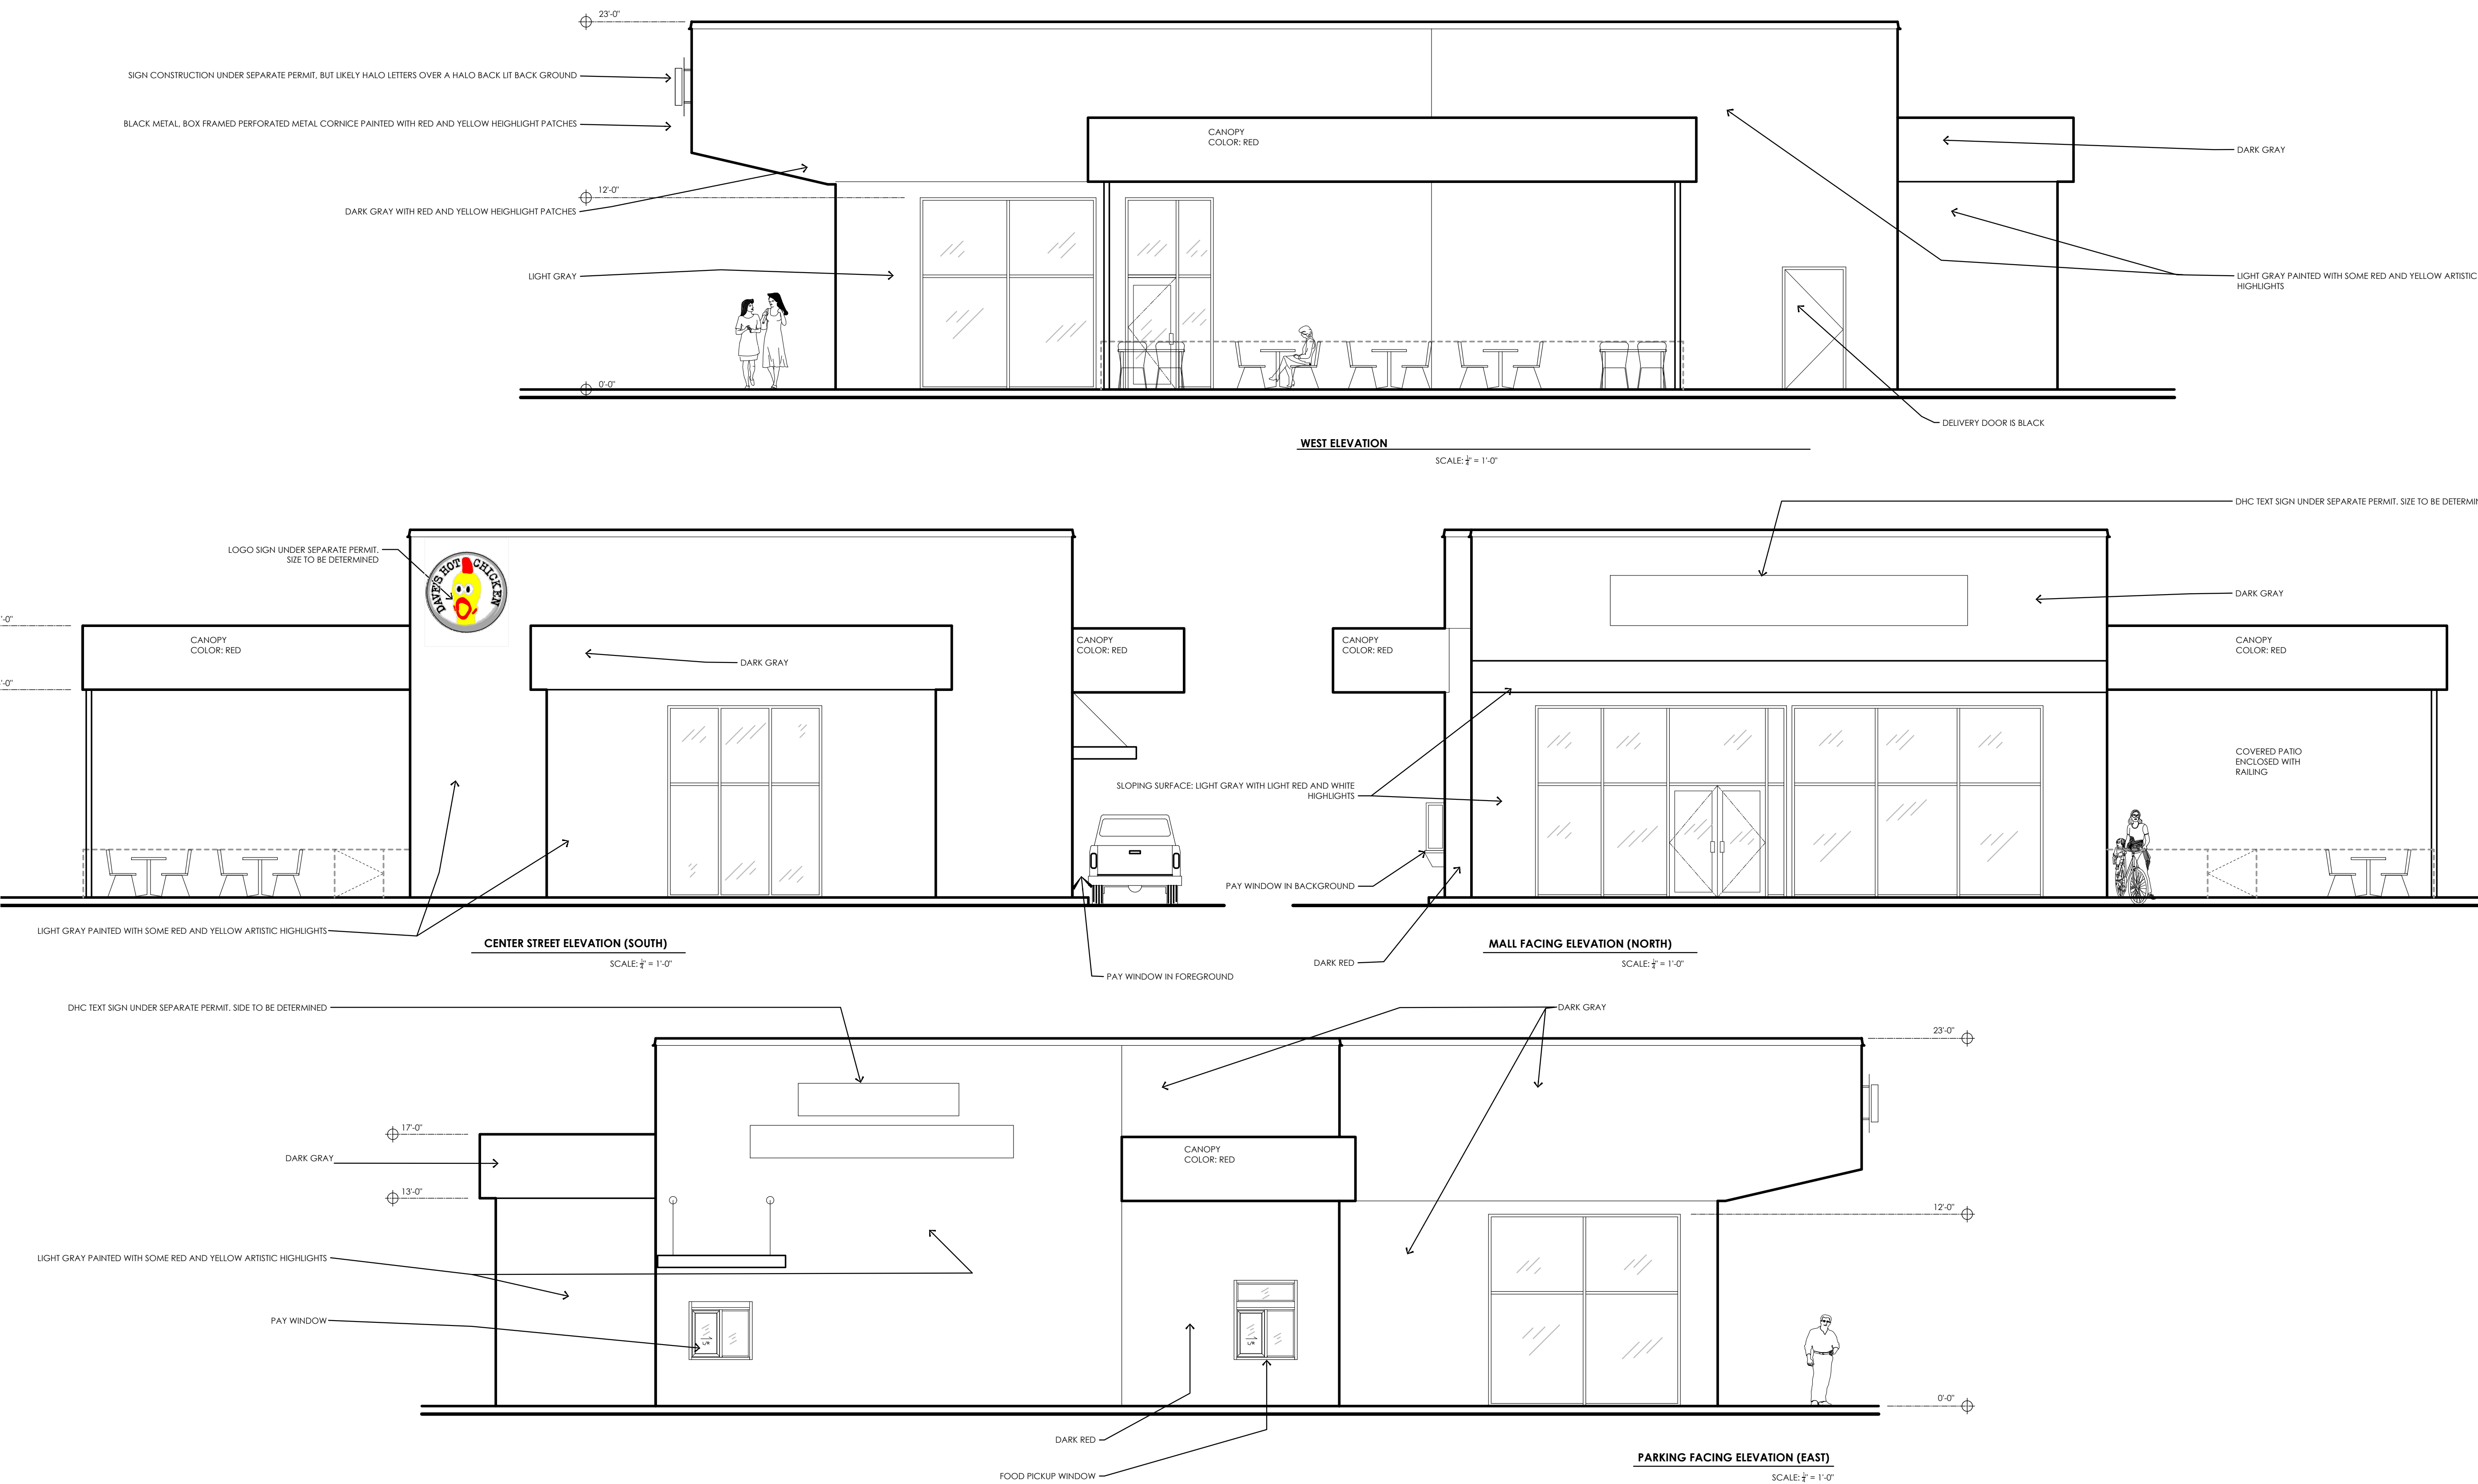

NOT FOR CONSTRUCTION UNLESS CITY APPROVAL STAMP APPEARS ON THIS SHEET

COPYRIGHT CB ANDERSON ARCHITECT. ALL RIGHTS RESERVED. NOT TO BE REPRODUCED WITHOUT PERMISSION. ORIGINAL SHEET SIZE 24" x 36"

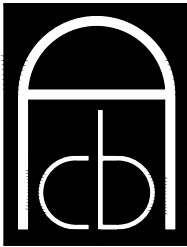

CB ANDERSON ARCHITECT

7209 Greenwood Avenue North
Seattle, Washington 98103
206-782-2911
Fax 782-5624

CLIENT: JCK Birdz LLC
Jersey Mike's Subs
Joe Karcher
875 Country Club Road
Eugene, OR 97401



SHEET TITLE:
DAVE'S HOT CHICKEN / JERSEY MIKE'S SUBS
PRELIMINARY ELEVATIONS

PROJECT:
Dave's Hot Chicken / Jersey Mike's Subs
Willamette Town Center Just East of (3805 Center St NE)
Salem, OR, 97301

REVISIONS:

DRAWN BY: CF


SCALE: COMPLET, MAY 11 2022

DATE: MARCH 4 2022


JOB NUMBER: 1952.0

SHEET NUMBER:


A5

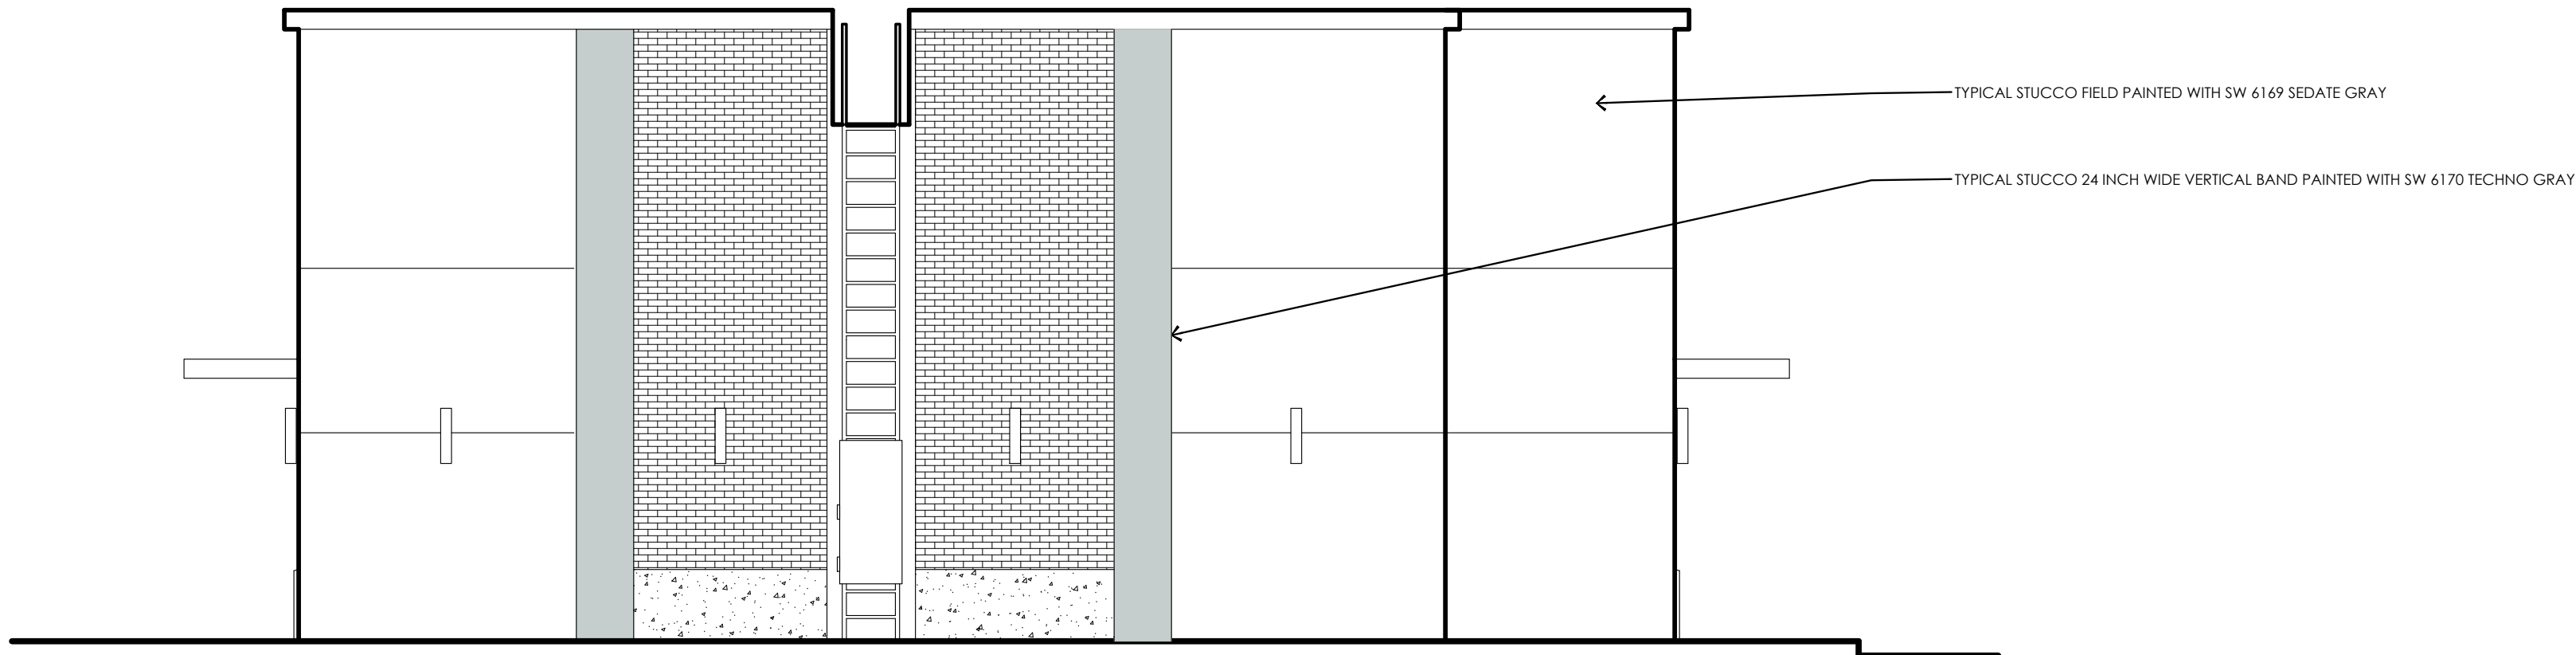


WEST ELEVATION
SCALE: $\frac{1}{4}" = 1'-0"$

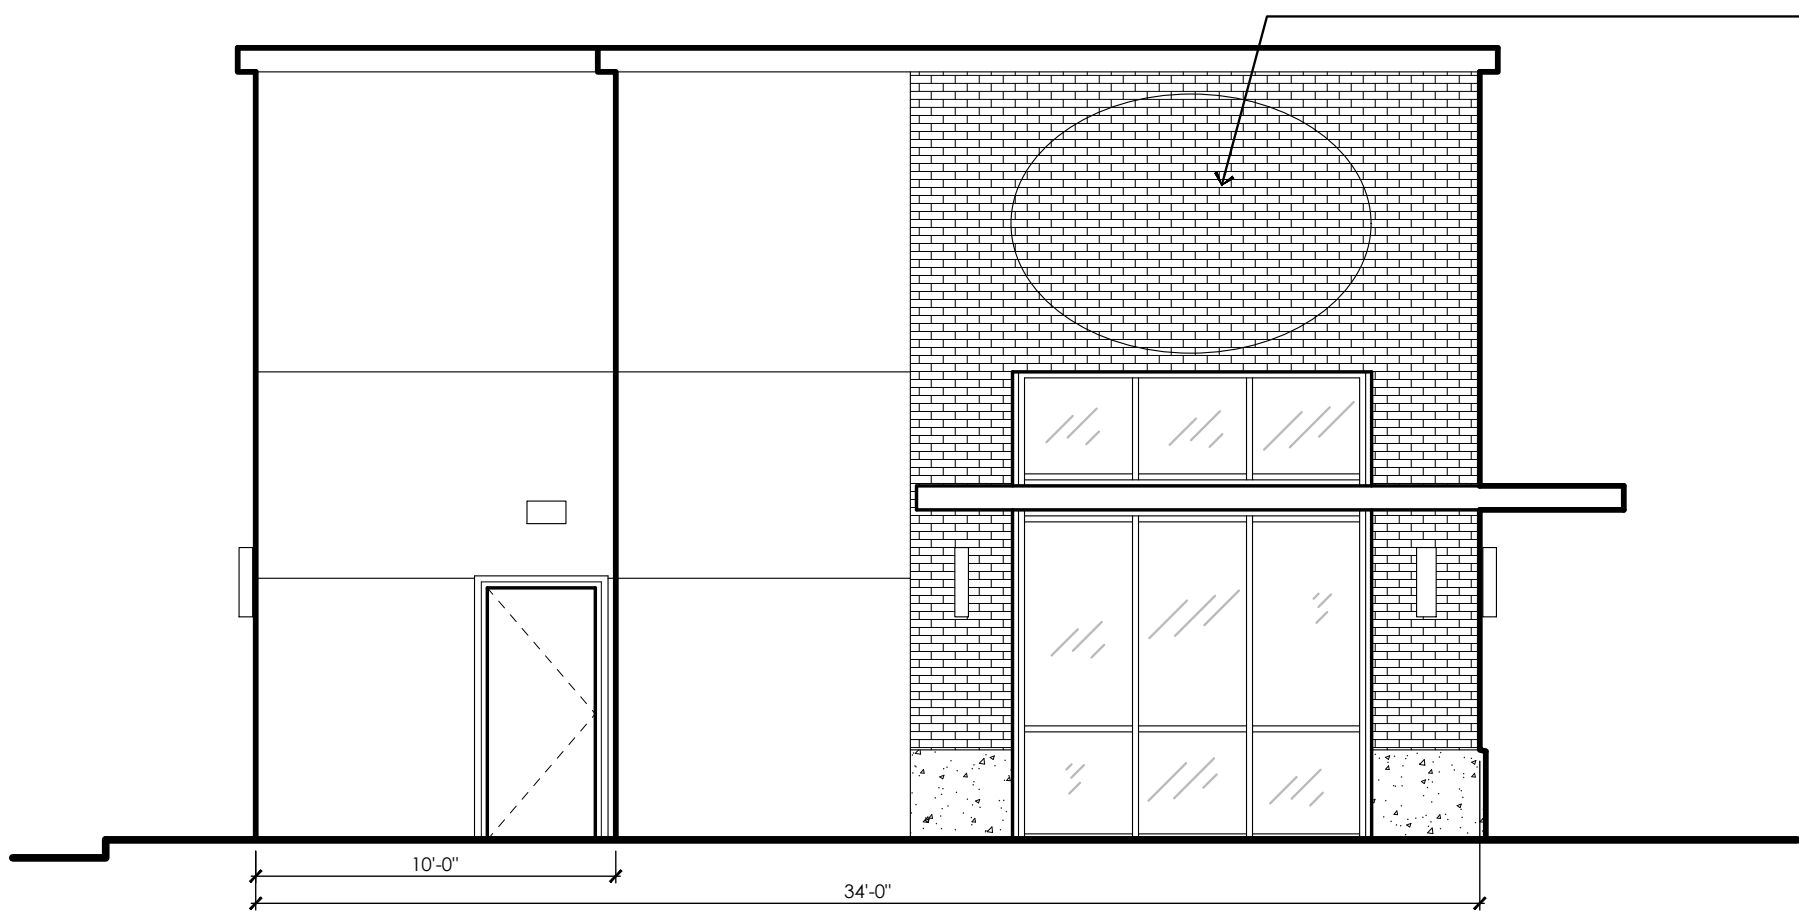

CENTER STREET ELEVATION (SOUTH)
SCALE: $\frac{1}{4}" = 1'-0"$

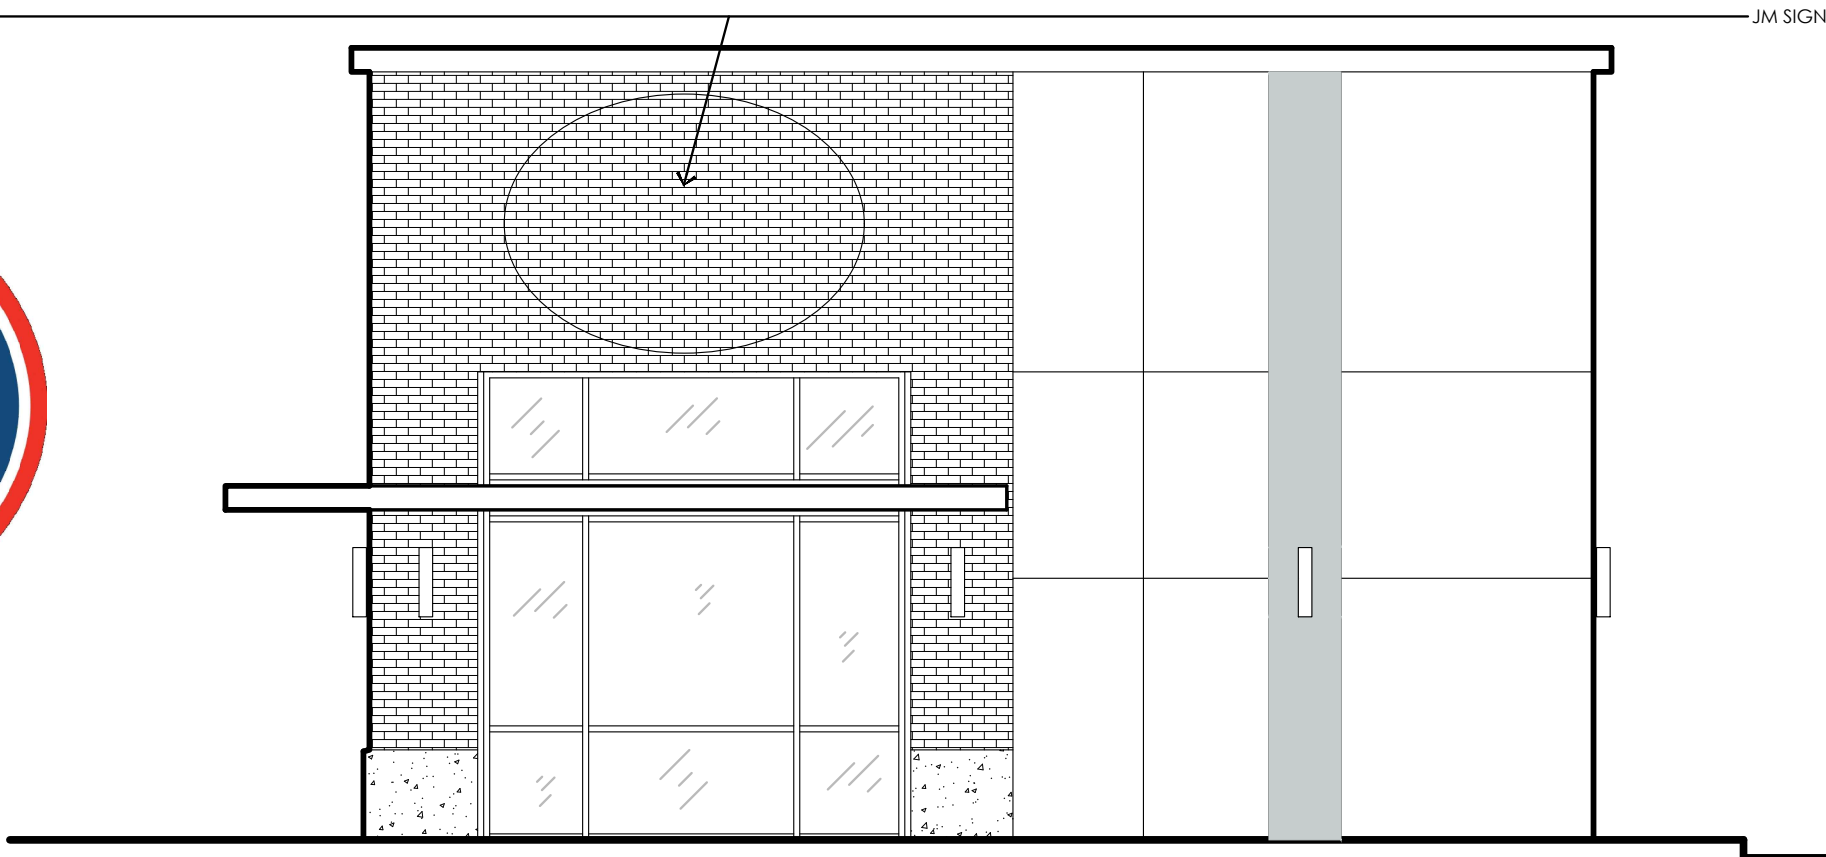


MALL FACING ELEVATION (NORTH)
SCALE: $\frac{1}{4}" = 1'-0"$

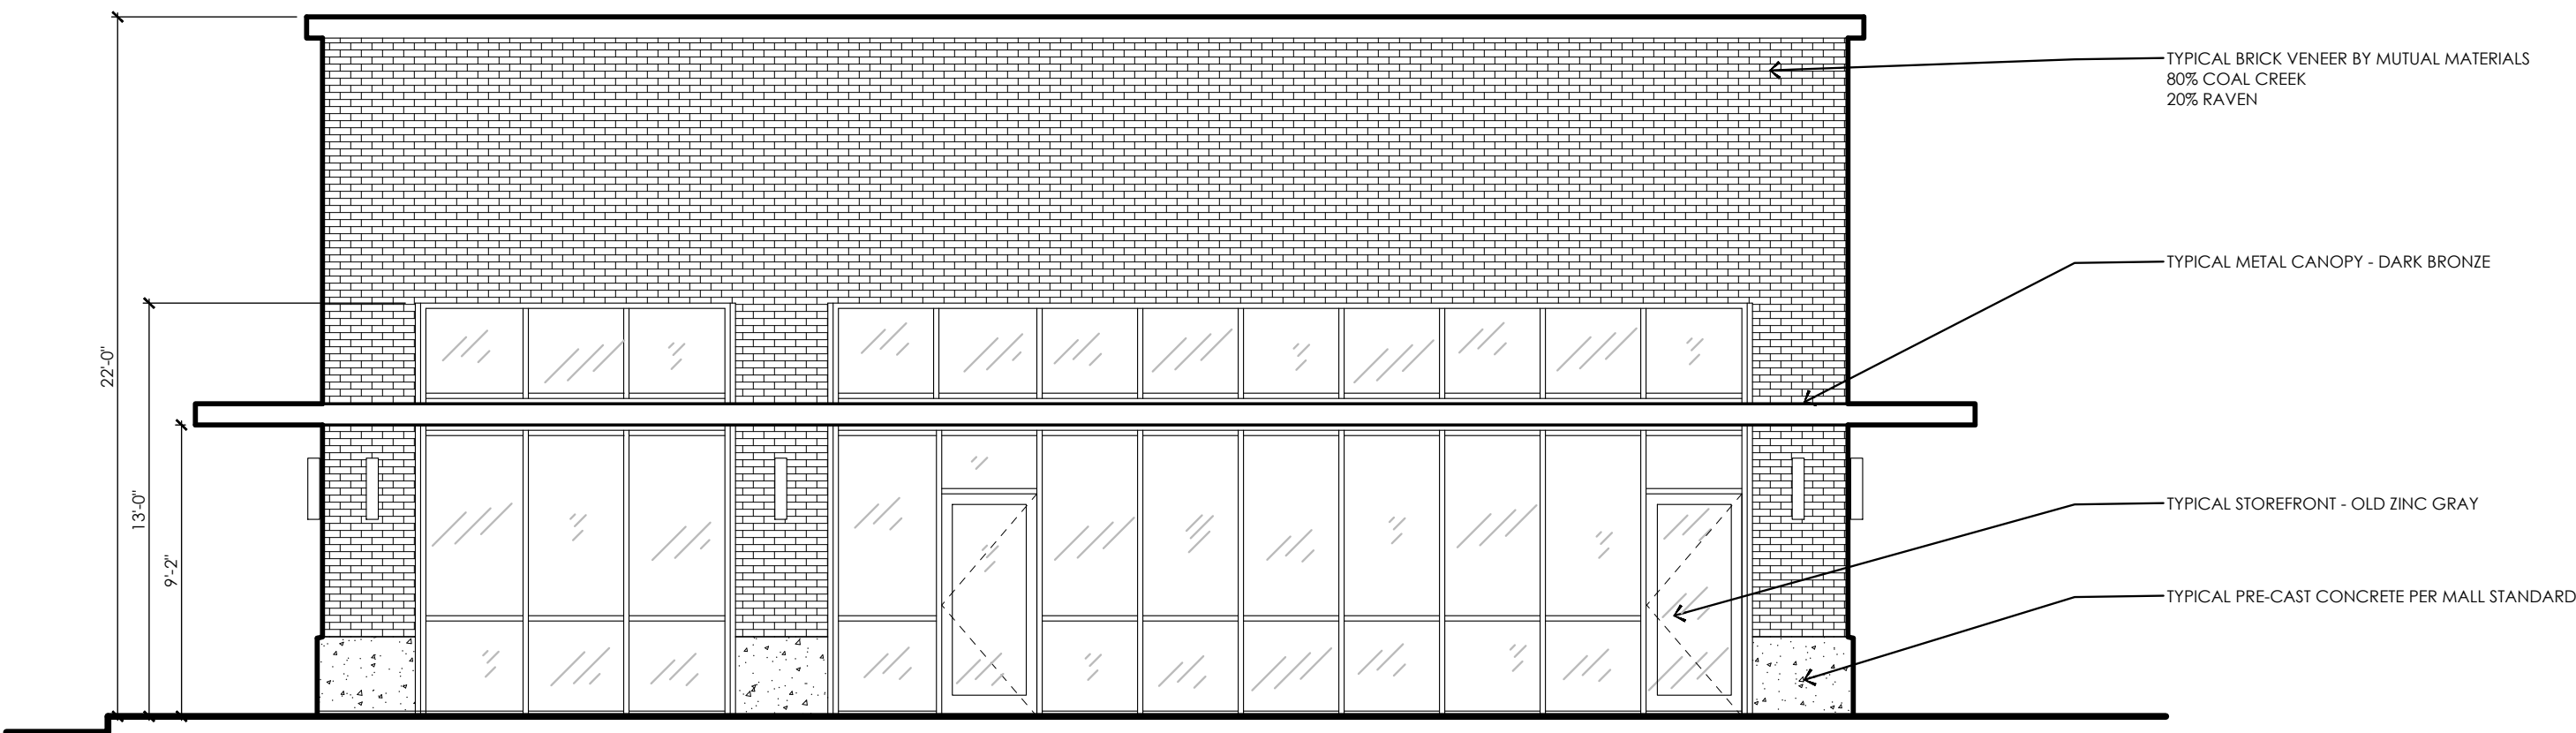

EAST ELEVATION (FACING DAVES)
SCALE: $\frac{1}{4}" = 1'-0"$

PARKING FACING ELEVATION (EAST)
SCALE: $\frac{1}{4}" = 1'-0"$

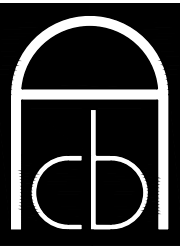

CB ANDERSON ARCHITECT
7209 Greenwood Avenue North
Seattle, Washington 98103
206-782-2911
Fax 782-5624

CLIENT: JCK Birdz LLC
Jersey Mike's Subs
Joe Karcher
875 Country Club Road
Eugene, OR 97401





SHEET TITLE: JERSEY MIKE'S PRELIMINARY ELEVATIONS

PROJECT: Dave's Hot Chicken / Jersey Mike's Subs
Willamette Town Center Just East of (3805 Center St NE)
Salem, OR, 97301

REVISIONS:

DRAWN BY: CF

SCALE: COMPLET, MAY 11 2022
DATE: MARCH 4 2022

JOB NUMBER: 1952.0

SHEET NUMBER: **A6**

NOT FOR CONSTRUCTION UNLESS CITY APPROVAL STAMP APPEARS ON THIS SHEET

COPYRIGHT CB ANDERSON ARCHITECT. ALL RIGHTS RESERVED. NOT TO BE REPRODUCED WITHOUT PERMISSION. ORIGINAL SHEET SIZE 24" x 36"