
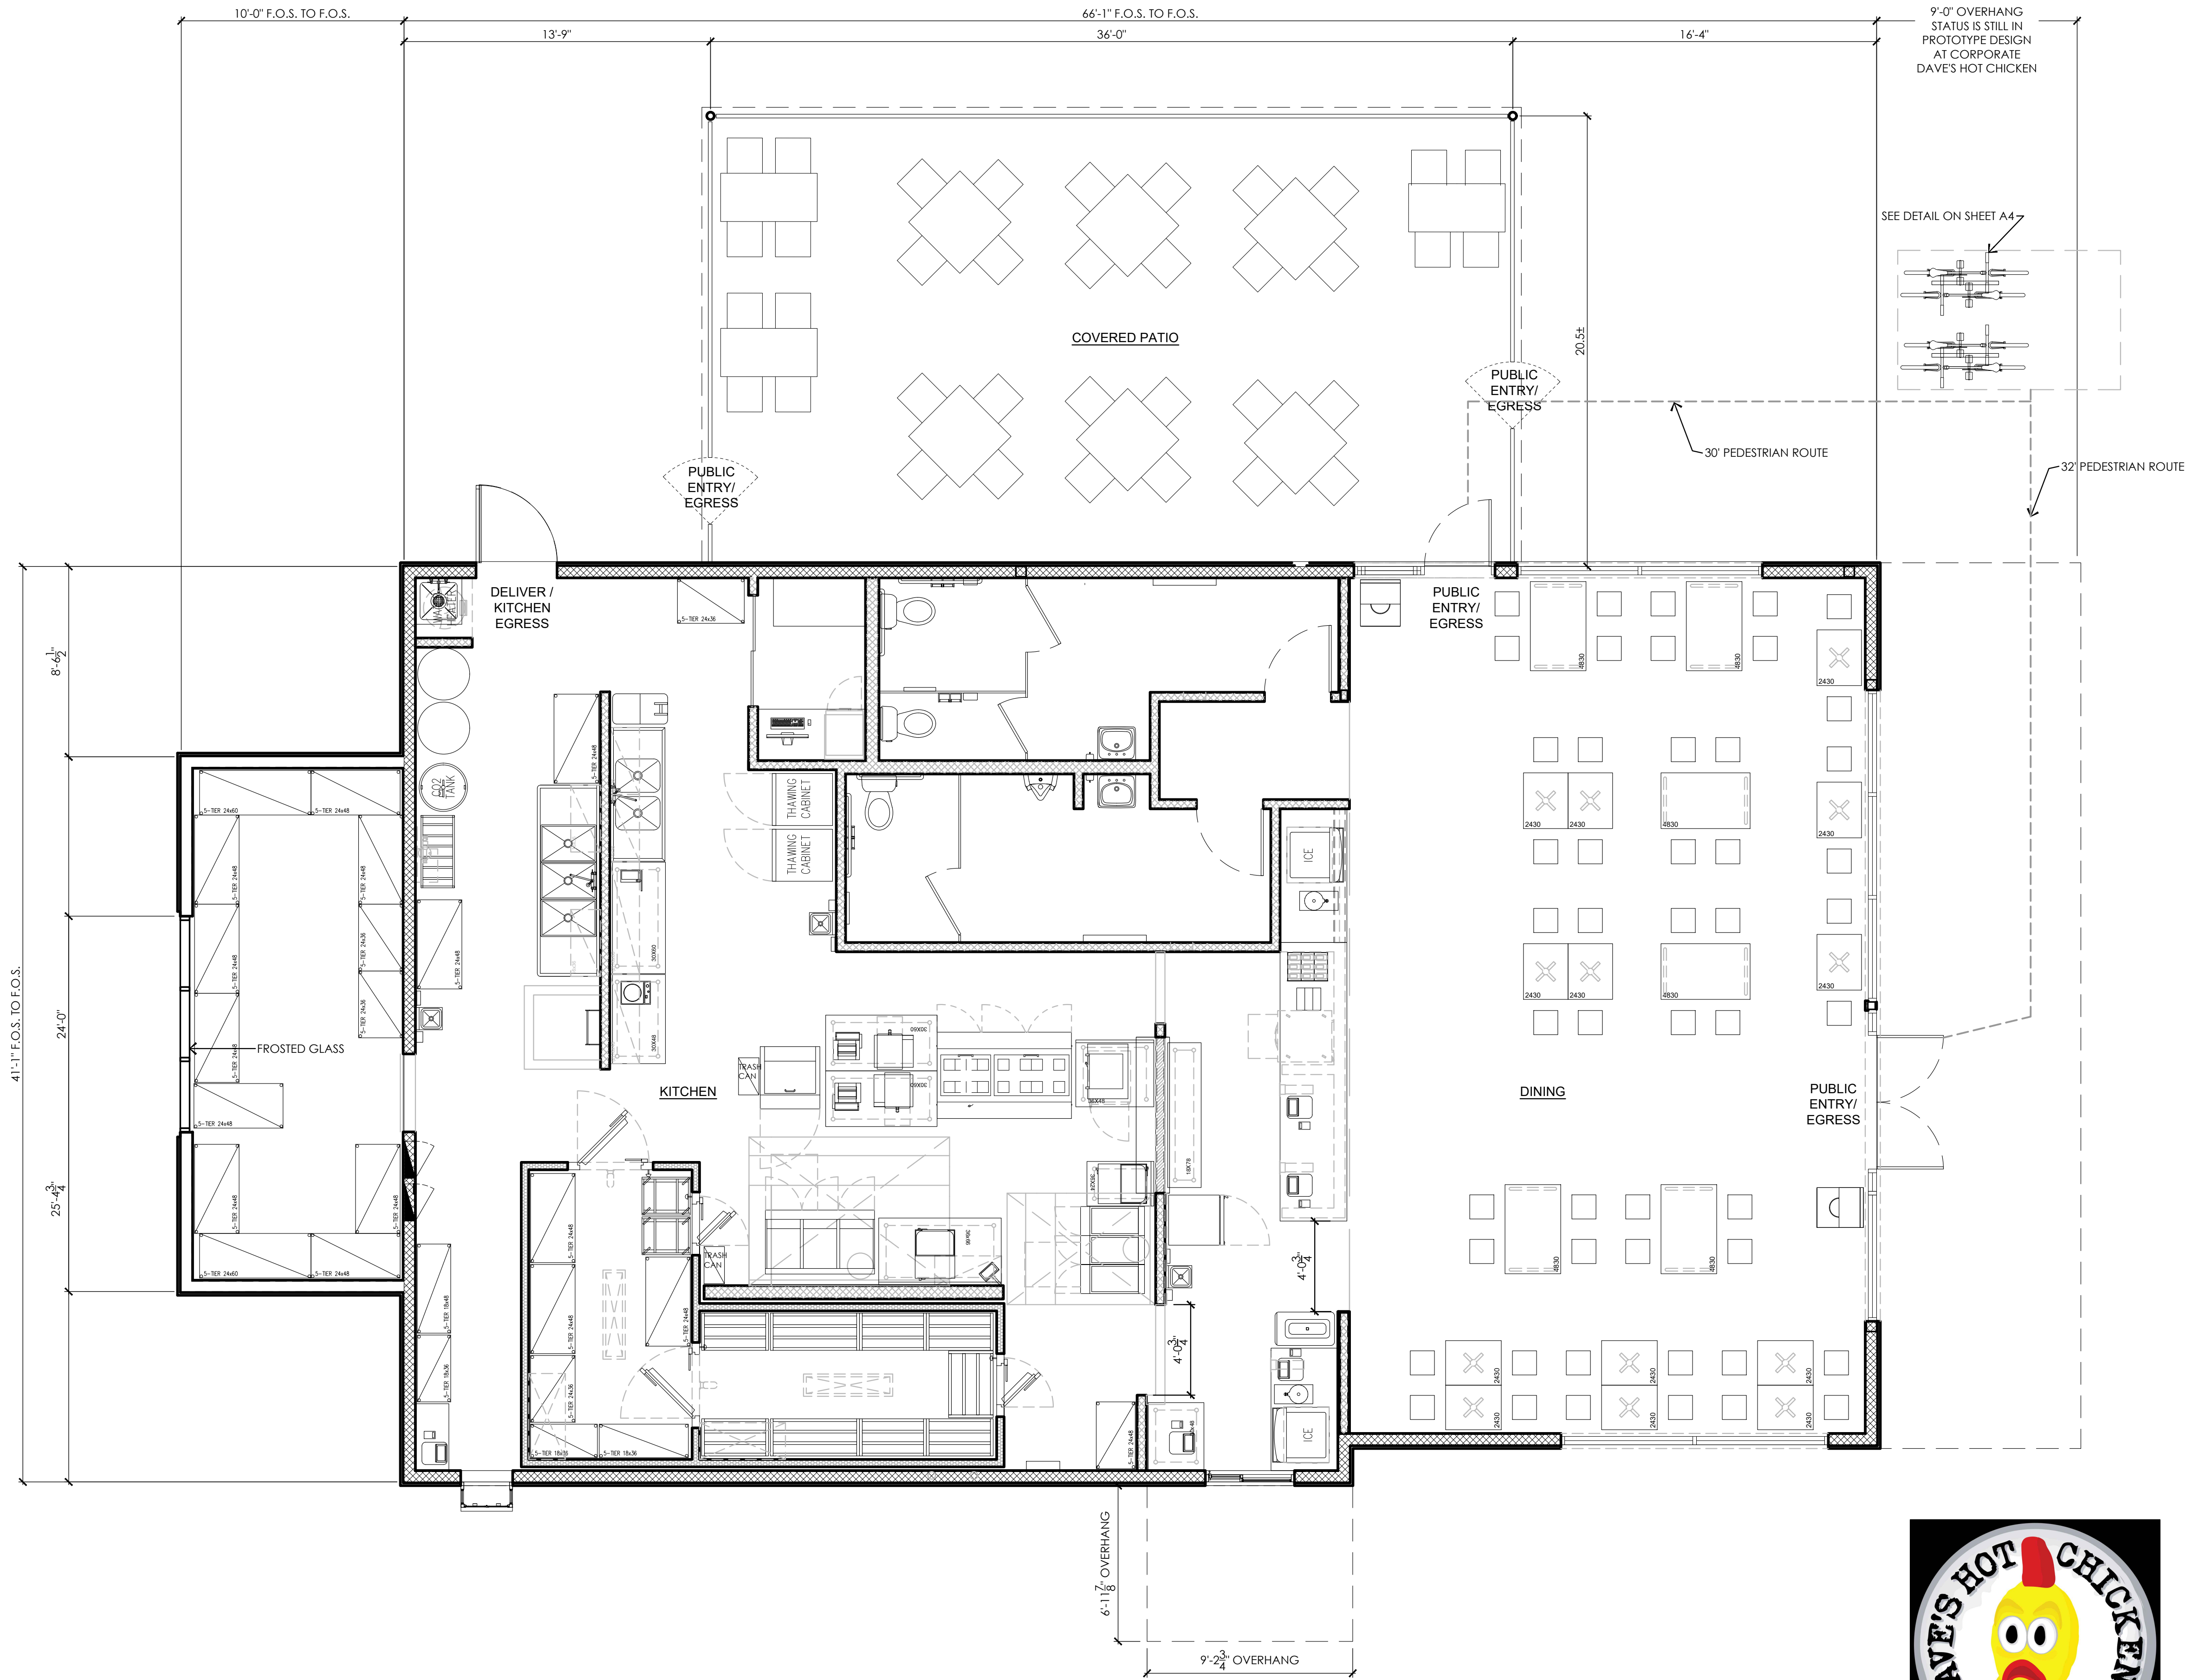


FLOOR PLAN
1/4" = 1'-0"

NOT FOR CONSTRUCTION UNLESS CITY APPROVAL STAMP APPEARS ON THIS SHEET

COPYRIGHT CB ANDERSON ARCHITECT. ALL RIGHTS RESERVED. NOT TO BE REPRODUCED WITHOUT PERMISSION. ORIGINAL SHEET SIZE 24" x 36"

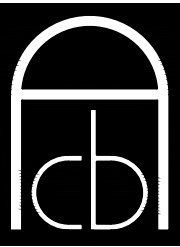

**CB ANDERSON
ARCHITECT**

7209 Greenwood Avenue North
Seattle, Washington 98103
206-782-2911
Fax 782-5624

CLIENT: JCK Birdz LLC
Jersey Mike's Subs
Joe Karcher
875 Country Club Road
Eugene, OR 97401



SHEET TITLE:
DAVE'S HOT CHICKEN FLOOR PLAN

PROJECT:
Dave's Hot Chicken / Jersey Mike's Subs
Willamette Town Center Just East of (3805 Center St NE)
Salem, OR, 97301

REVISIONS:


DRAWN BY: CF

SCALE: COMPLET, MAY 11 2022
DATE: MARCH 4 2022

JOB NUMBER: 1952.0


SHEET NUMBER:

A3

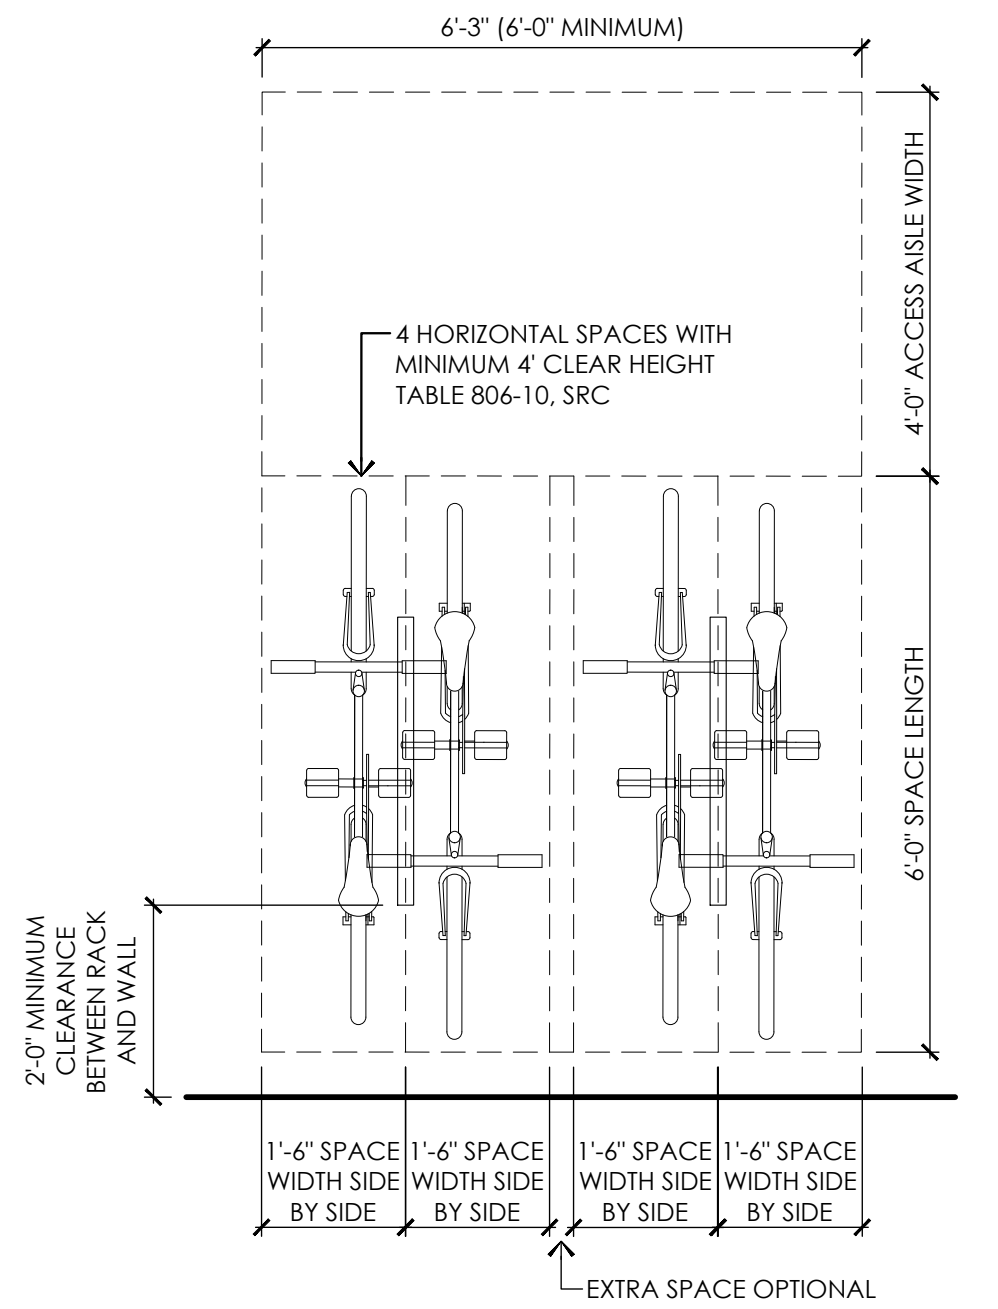

PROPOSED BIKE SPACES ARE ON HARD SURFACES 806.60.(d)

PLAN

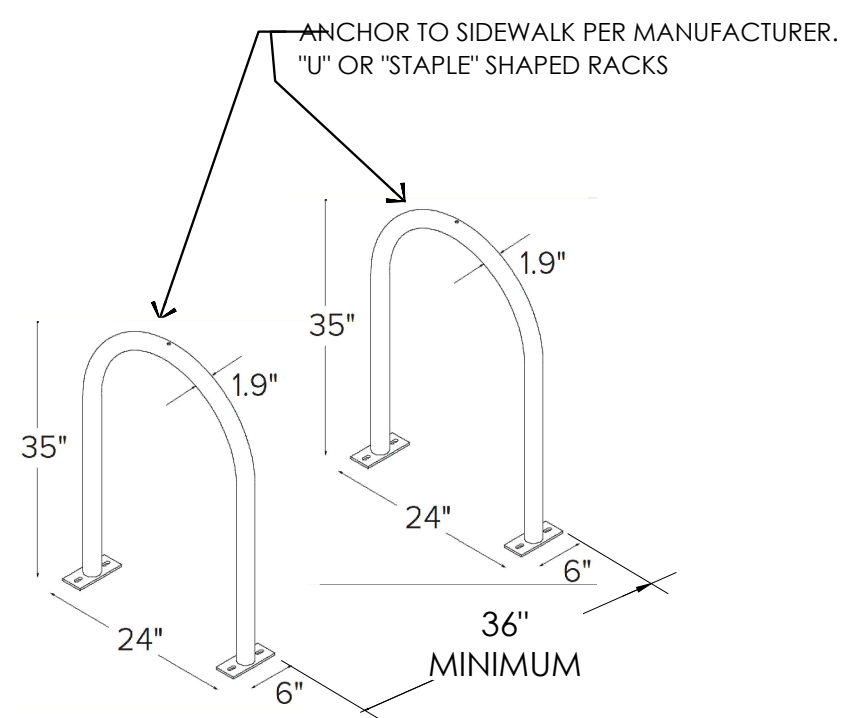


HORIZONTAL BIKE RACK TO STABLY SUPPORT BIKE FRAME IN AT LEAST TWO PLACES A MINIMUM OF SIX INCHES HORIZONTALLY APART WITHOUT DAMAGE TO THE WHEELS, FRAME, OR COMPONENTS 806.60.(e)(1)(A)


3D VIEW

BIKE SPACE & ACCESS DIMESNIONS

1/2" = 1'-0"

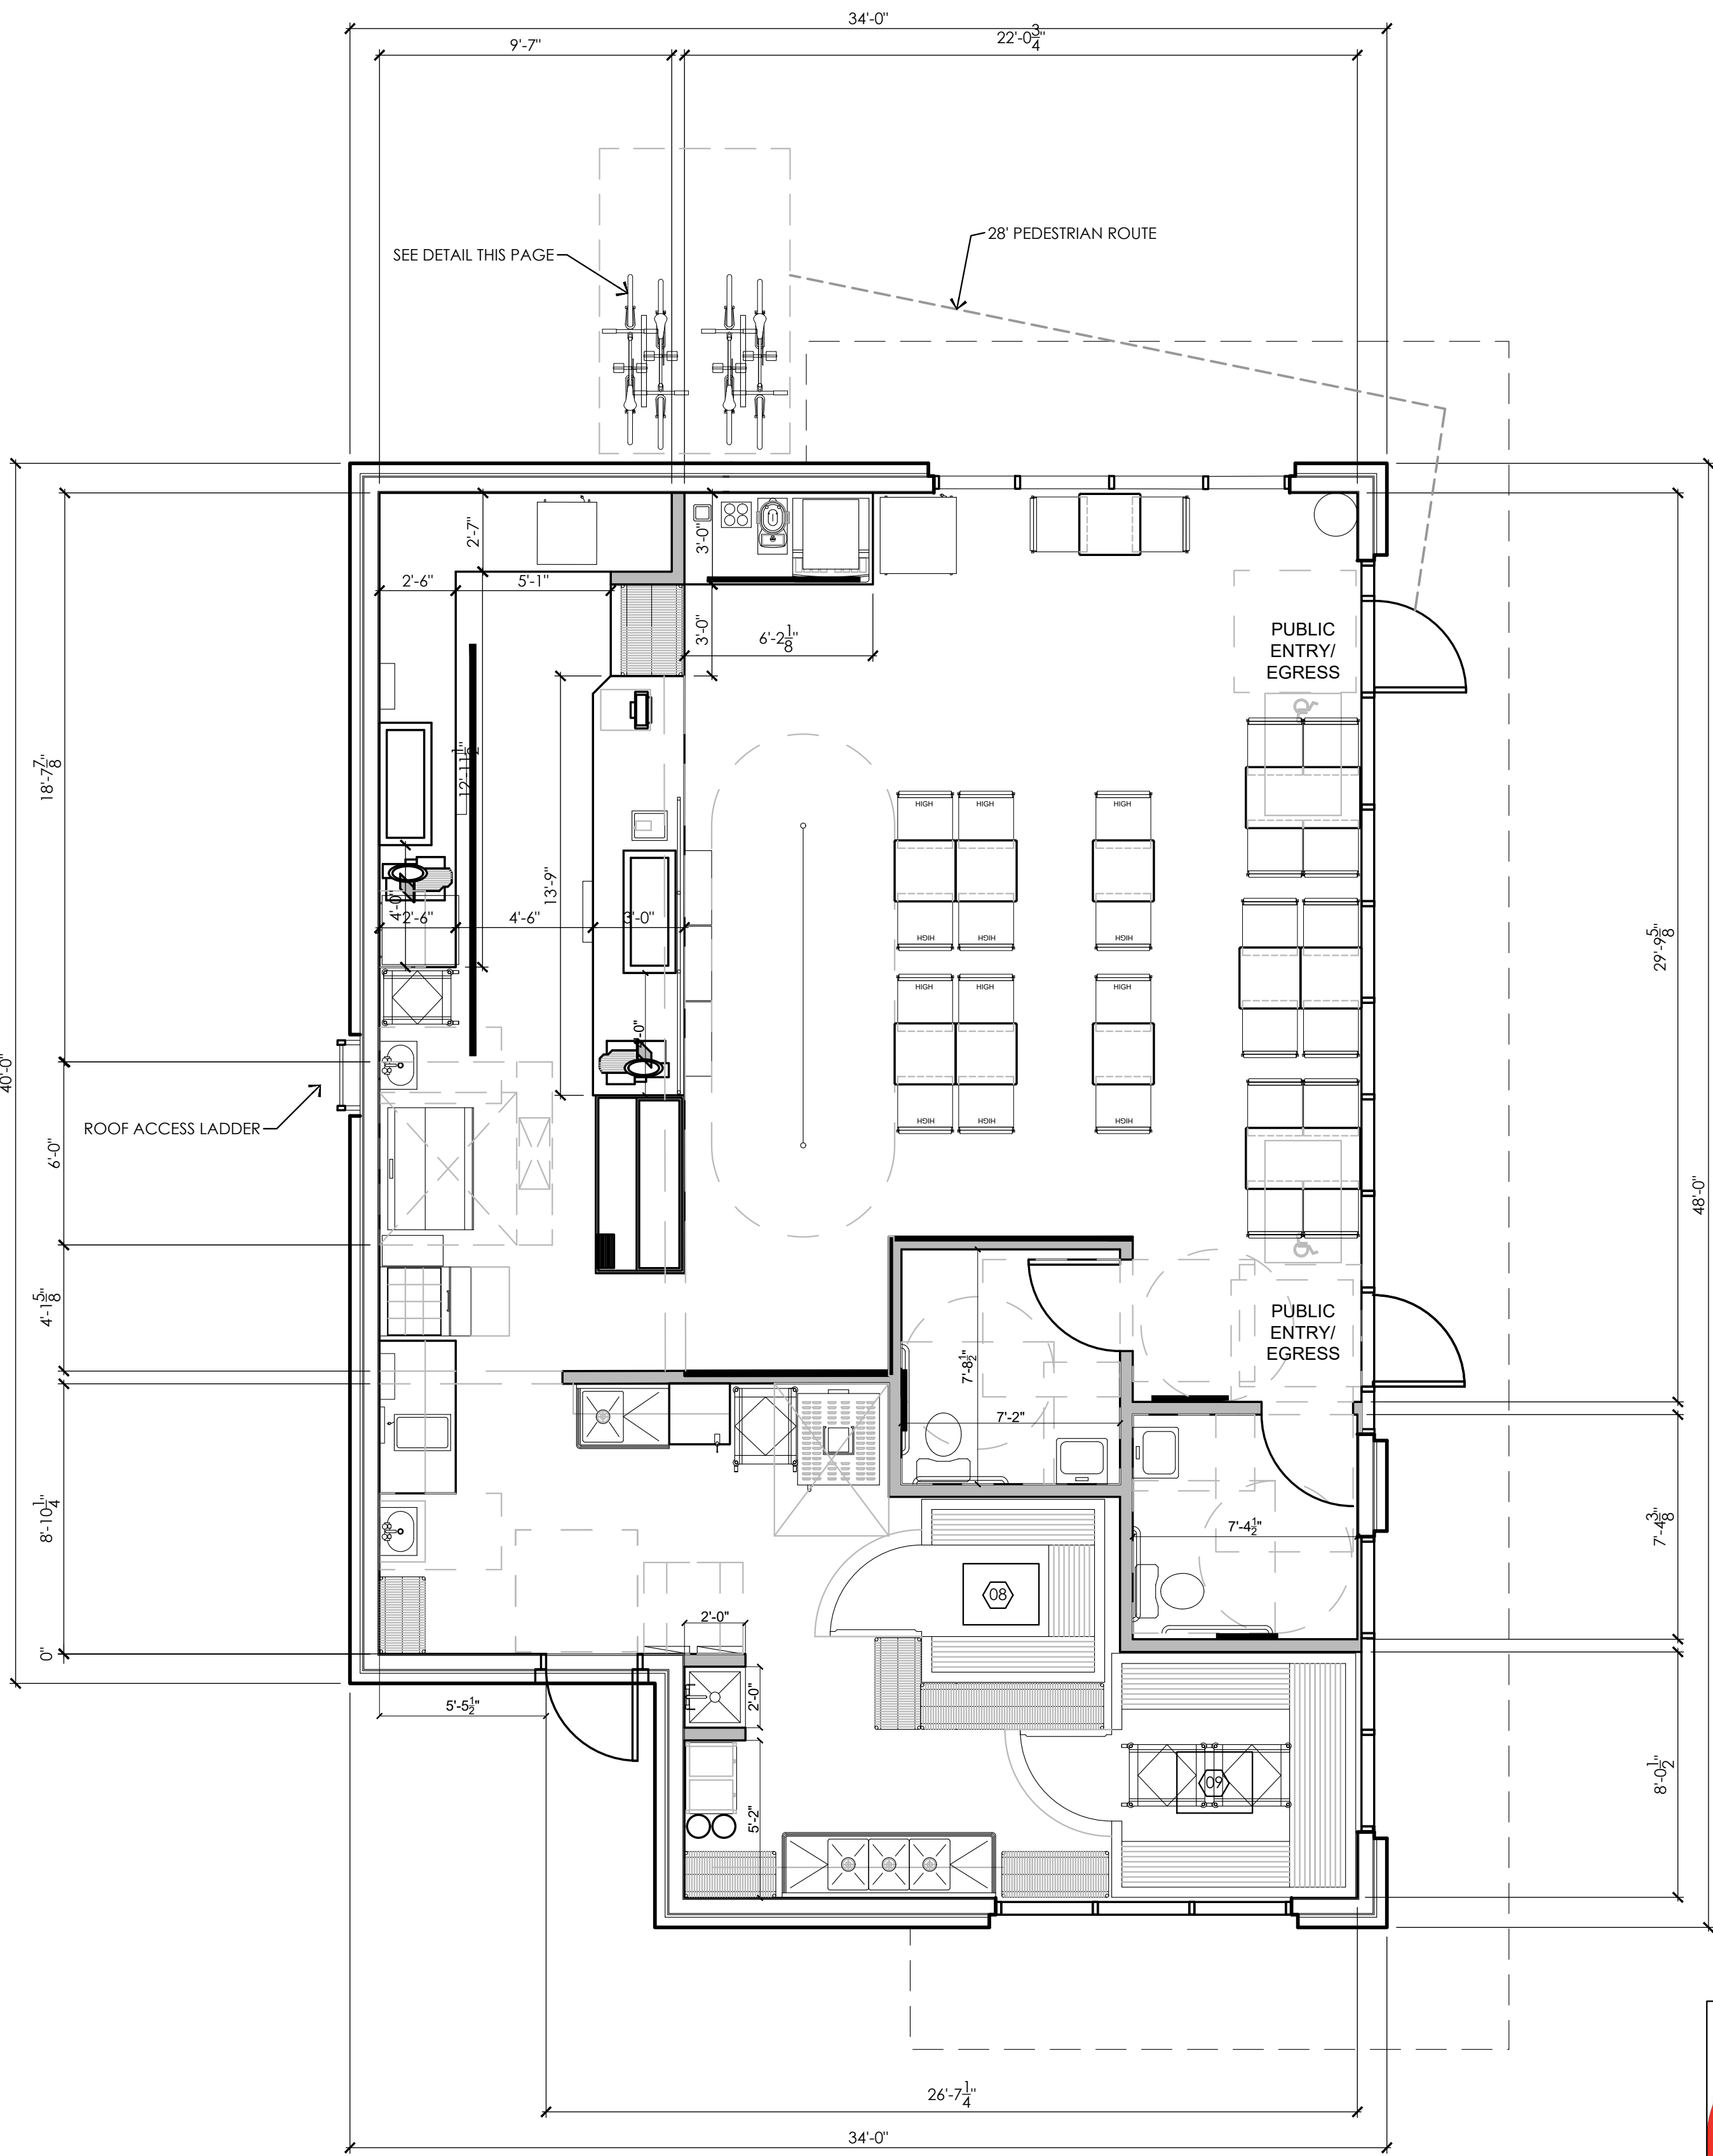

NORTH

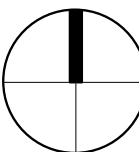

FLOOR PLAN

1/4" = 1'-0"

NOT FOR CONSTRUCTION UNLESS CITY APPROVAL STAMP APPEARS ON THIS SHEET

CB ANDERSON ARCHITECT

7209 Greenwood Avenue North
Seattle, Washington 98103
206-782-2911
Fax 782-5624

CLIENT: JCK Birdz LLC
Jersey Mike's Subs
Joe Karcher
875 Country Club Road
Eugene, OR 97401

REGISTERED ARCHITECT
4677
CRAIG B. ANDERSON
SEATTLE, WA
31 DEC 2023
EXP.
STATE OF OREGON

SHEET TITLE: JERSEY MIKE'S FLOOR PLAN

PROJECT: Dave's Hot Chicken / Jersey Mike's Subs
Willamette Town Center Just East of (3805 Center St NE)
Salem, OR, 97301

REVISIONS:

DRAWN BY:	CF
SCALE:	COMPLET, MAY 11 2022
DATE:	MARCH 4 2022
JOB NUMBER:	1952.0

SHEET NUMBER:

A4