



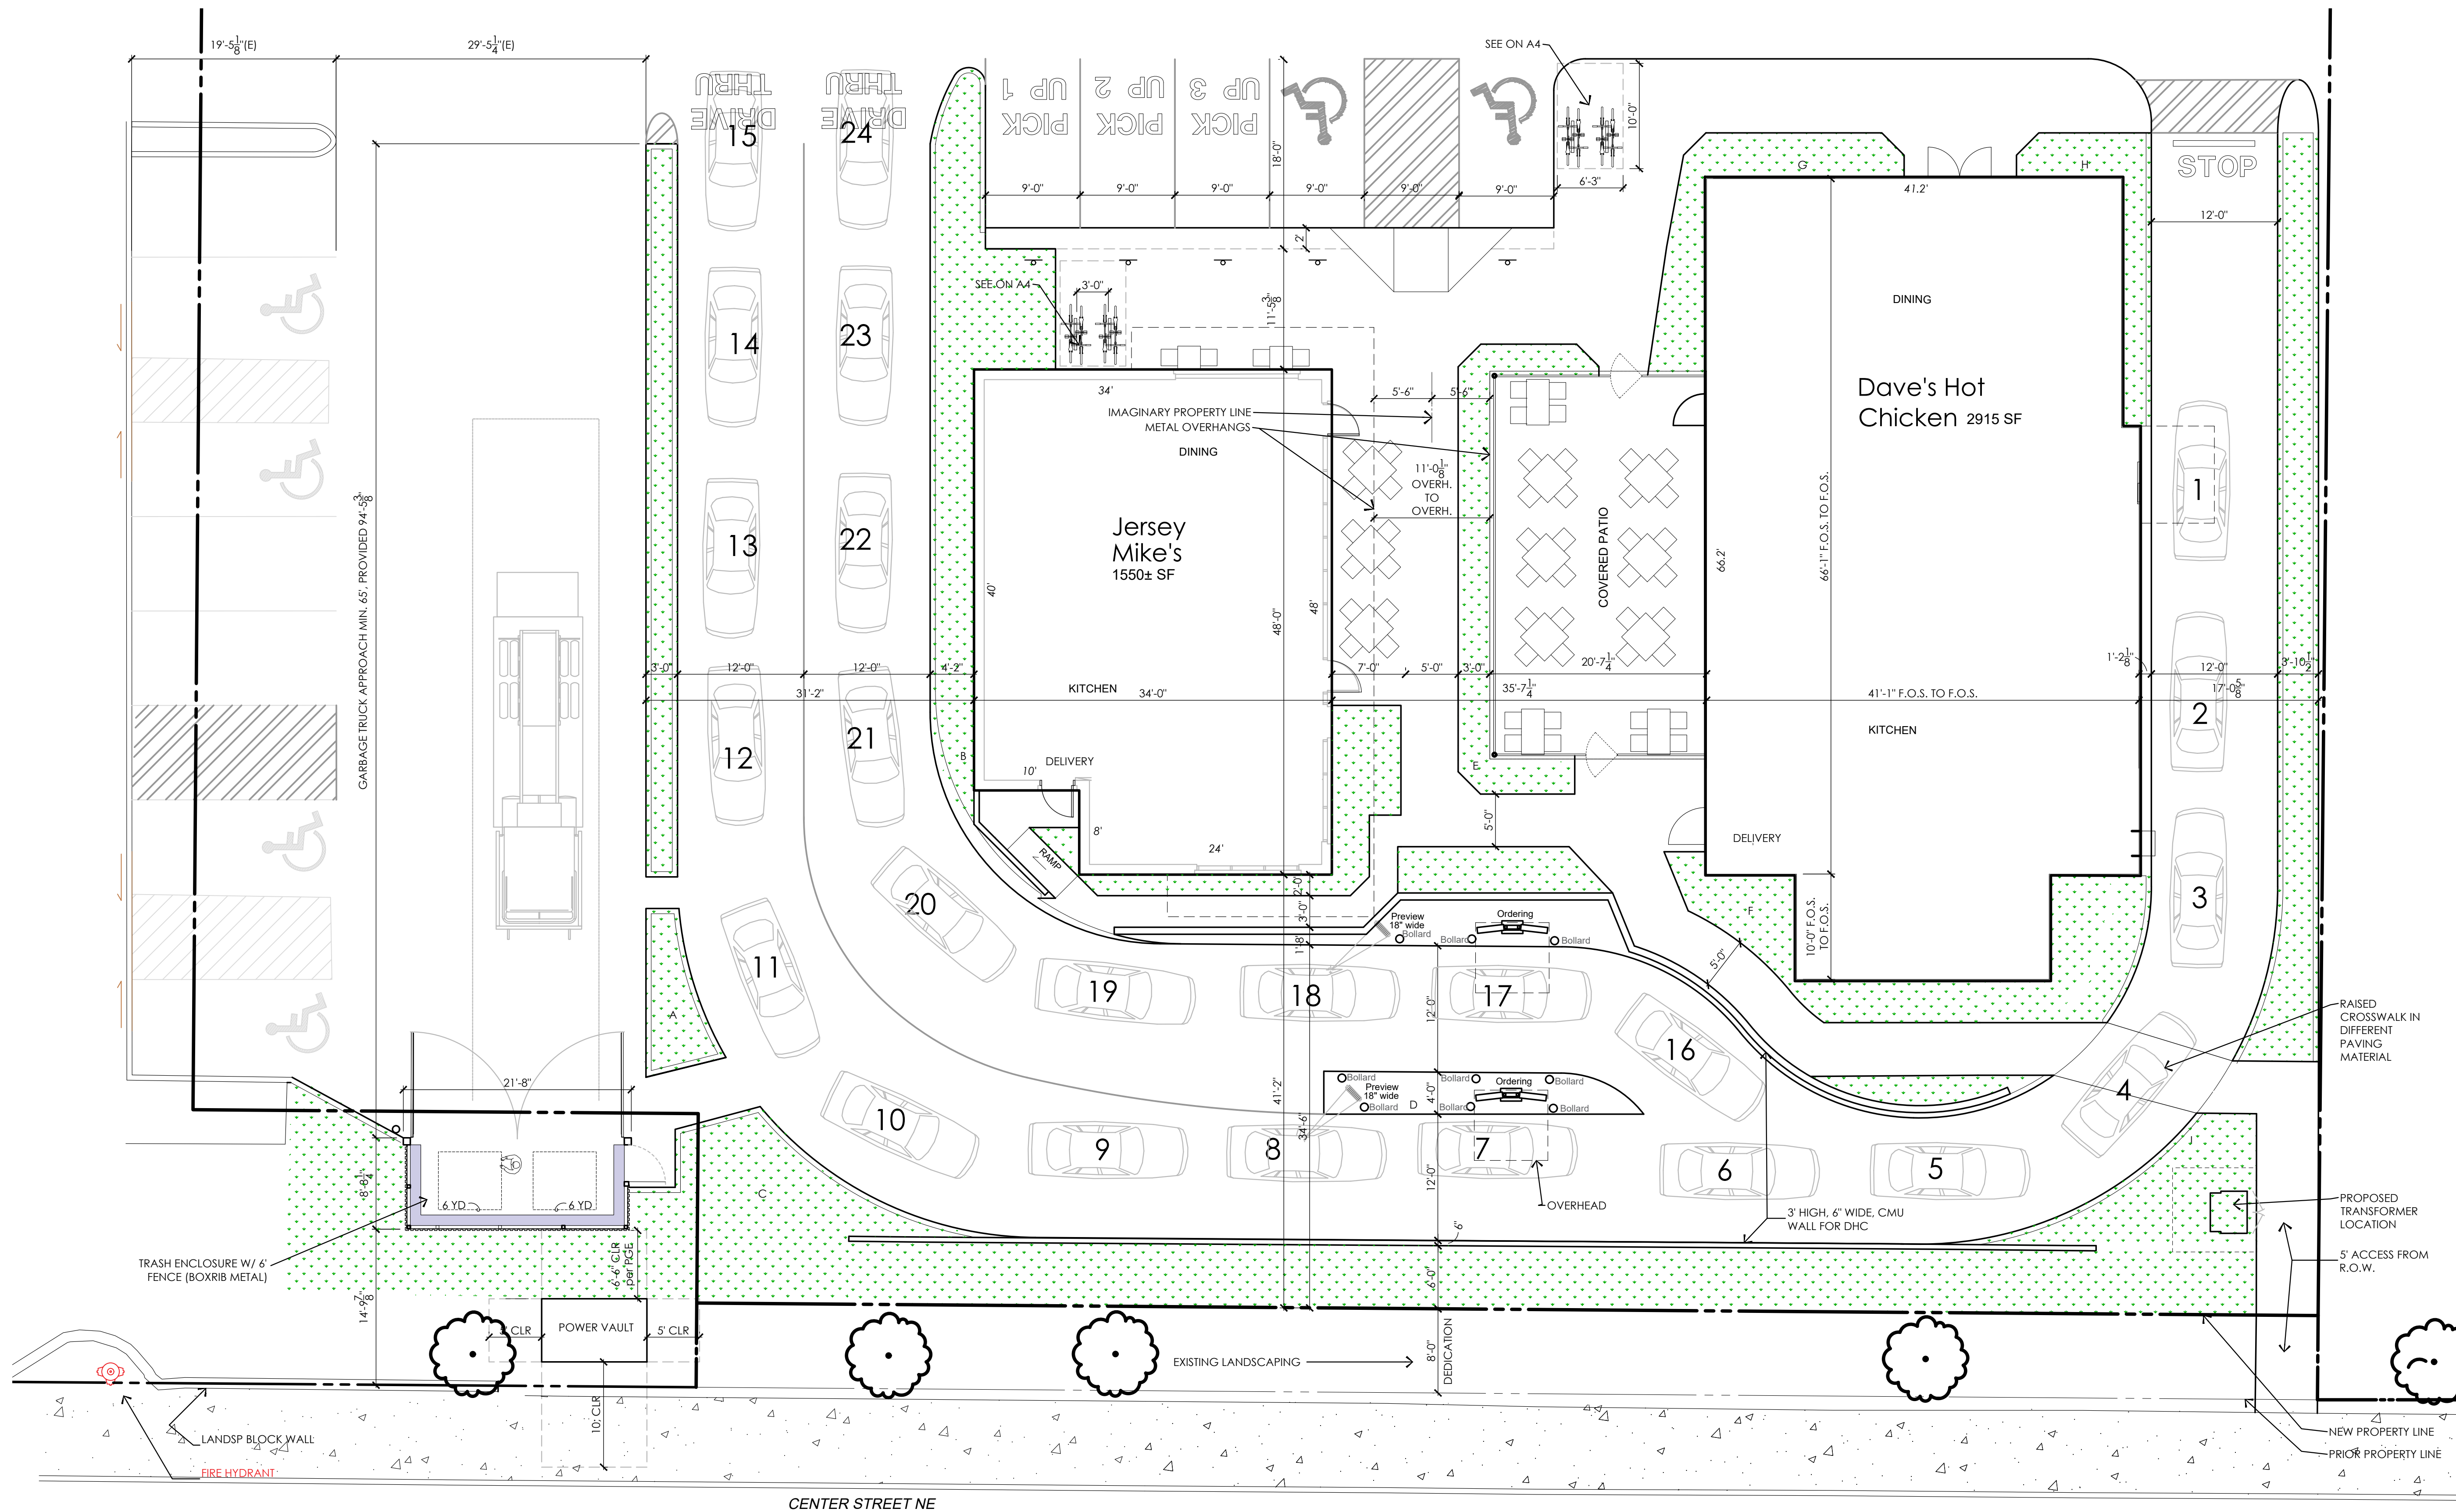

CB ANDERSON ARCHITECT

7209 Greenwood Avenue North
Seattle, Washington 98103
206-782-2911
Fax 782-5624

CLIENT: JCK Birdz LLC
Jersey Mike's Subs
Joe Karcher
875 Country Club Road
Eugene, OR 97401

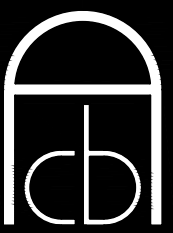

REGISTERED ARCHITECT
4677
CRAIG B. ANDERSON
SEATTLE, WA
31 DEC 2023
EXP.
STATE OF OREGON

SHEET TITLE: ARCHITECTURAL SITE PLAN OF PAD AND PRELIMINARY CENTER STREET ELEVATION

PROJECT: **Dave's Hot Chicken / Jersey Mike's Subs**
Willamette Town Center Just East of (3805 Center St NE)
Salem, OR, 97301

REVISIONS:

DRAWN BY: CF

SCALE: COMPLET, MAY 11 2022
DATE: MARCH 4 2022

JOB NUMBER: 1952.0

SHEET NUMBER: **A1**

NOT FOR CONSTRUCTION UNLESS CITY APPROVAL STAMP APPEARS ON THIS SHEET

COPYRIGHT CB ANDERSON ARCHITECT. ALL RIGHTS RESERVED. NOT TO BE REPRODUCED WITHOUT PERMISSION. ORIGINAL SHEET SIZE 24" x 36"