



SOUTH ELEVATION

A
A3.5
SCALE : 1/8" = 1'-0"

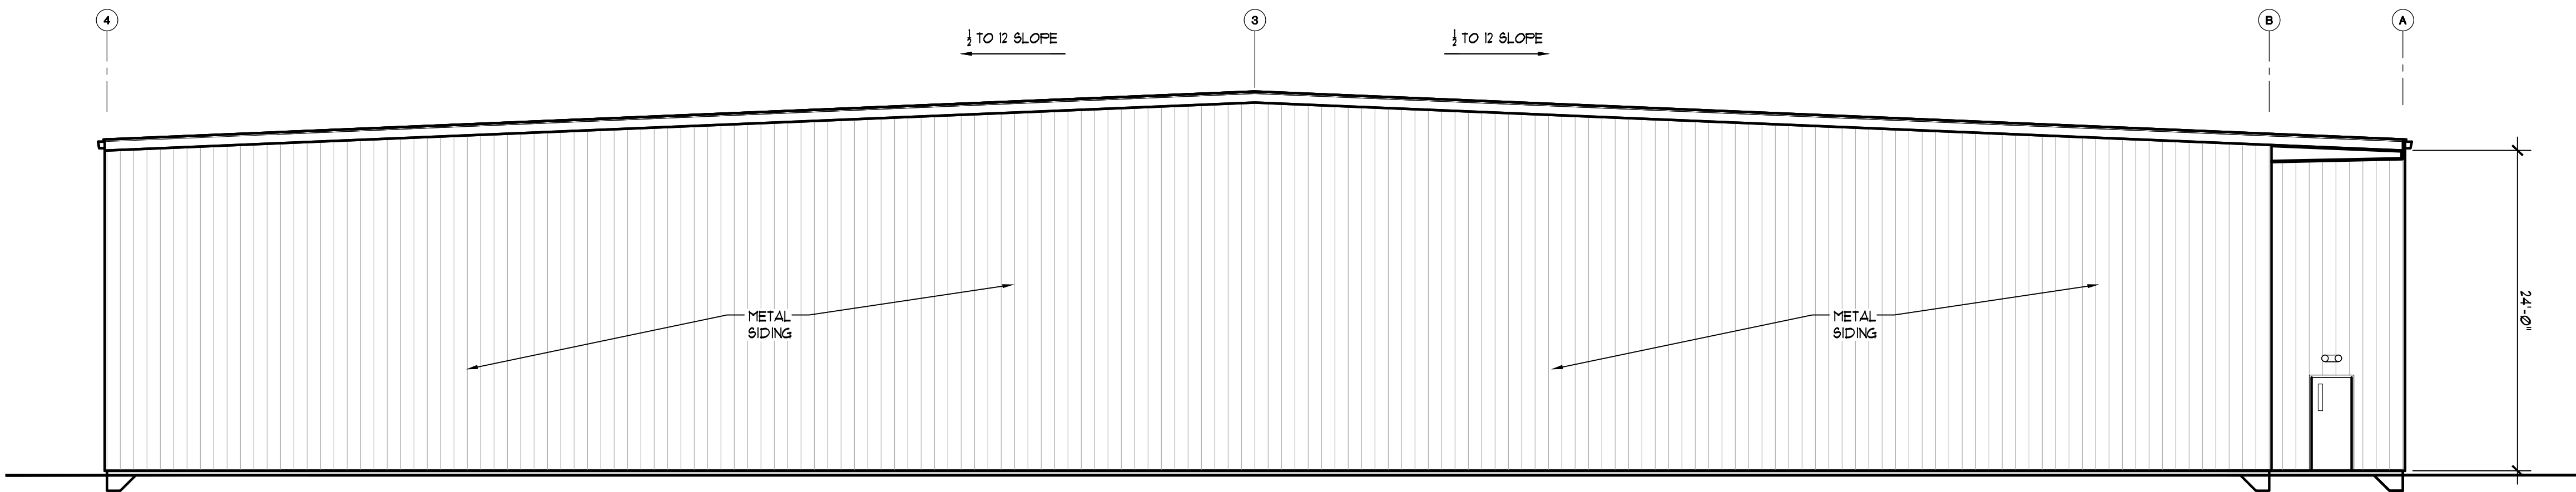


NORTH ELEVATION

B
A3.5
SCALE : 1/8" = 1'-0"

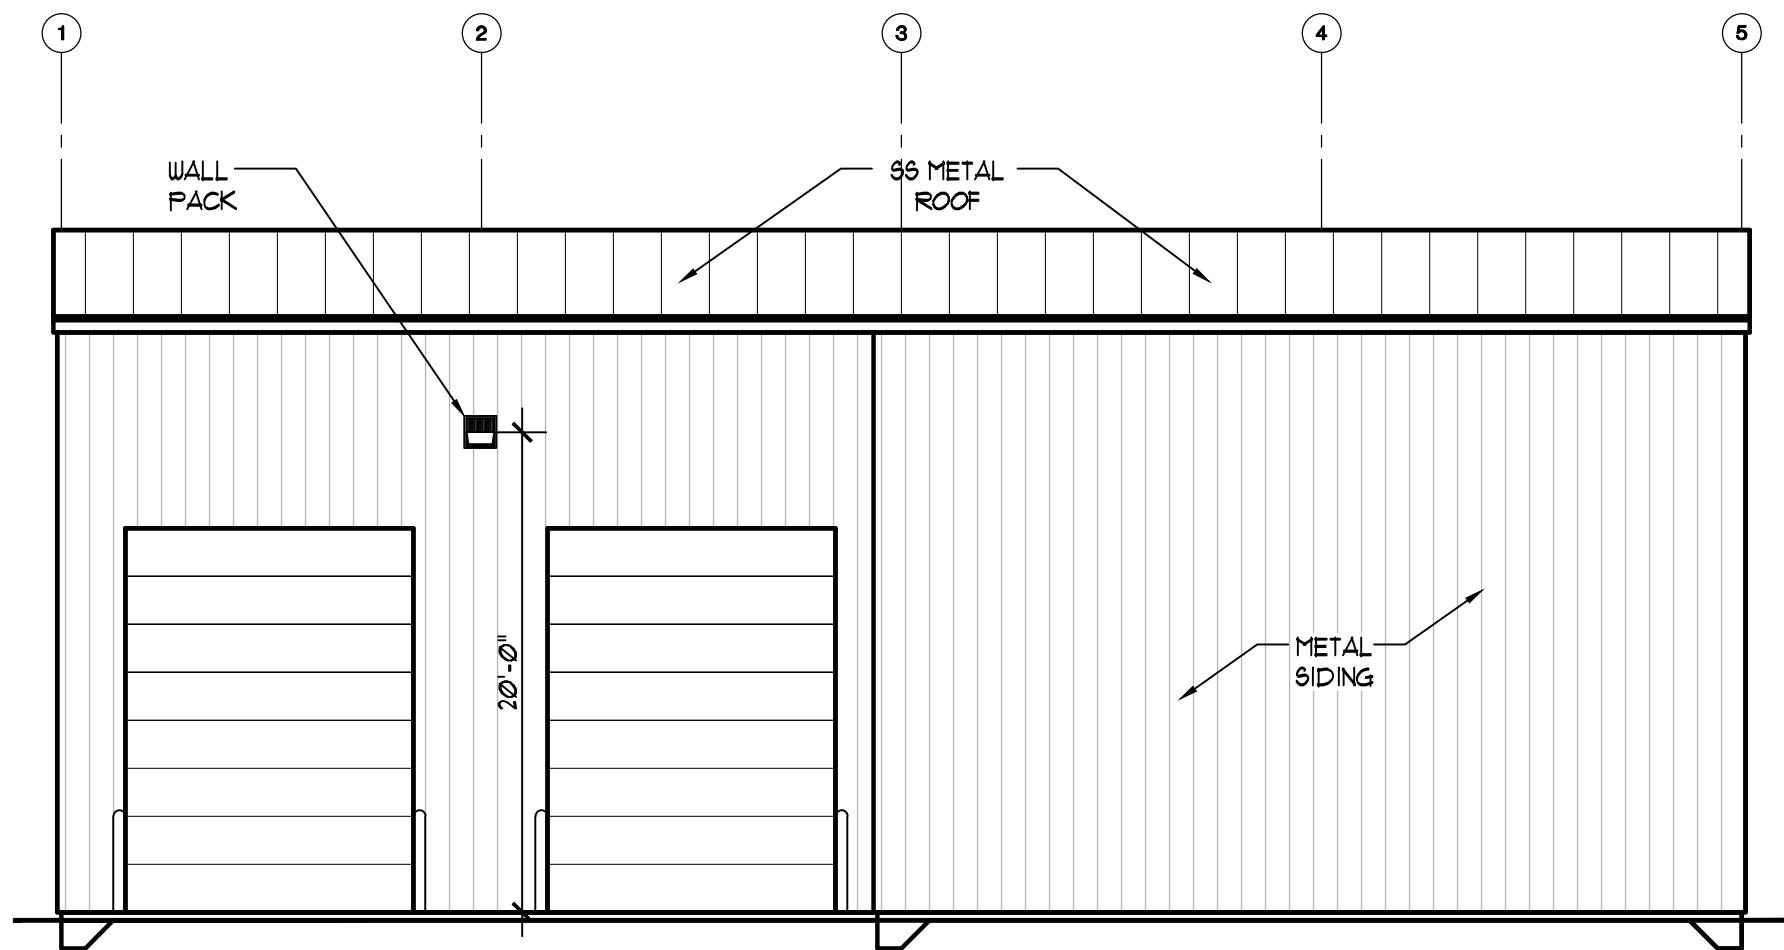

WEST ELEVATION

C
A3.5
SCALE : 1/8" = 1'-0"

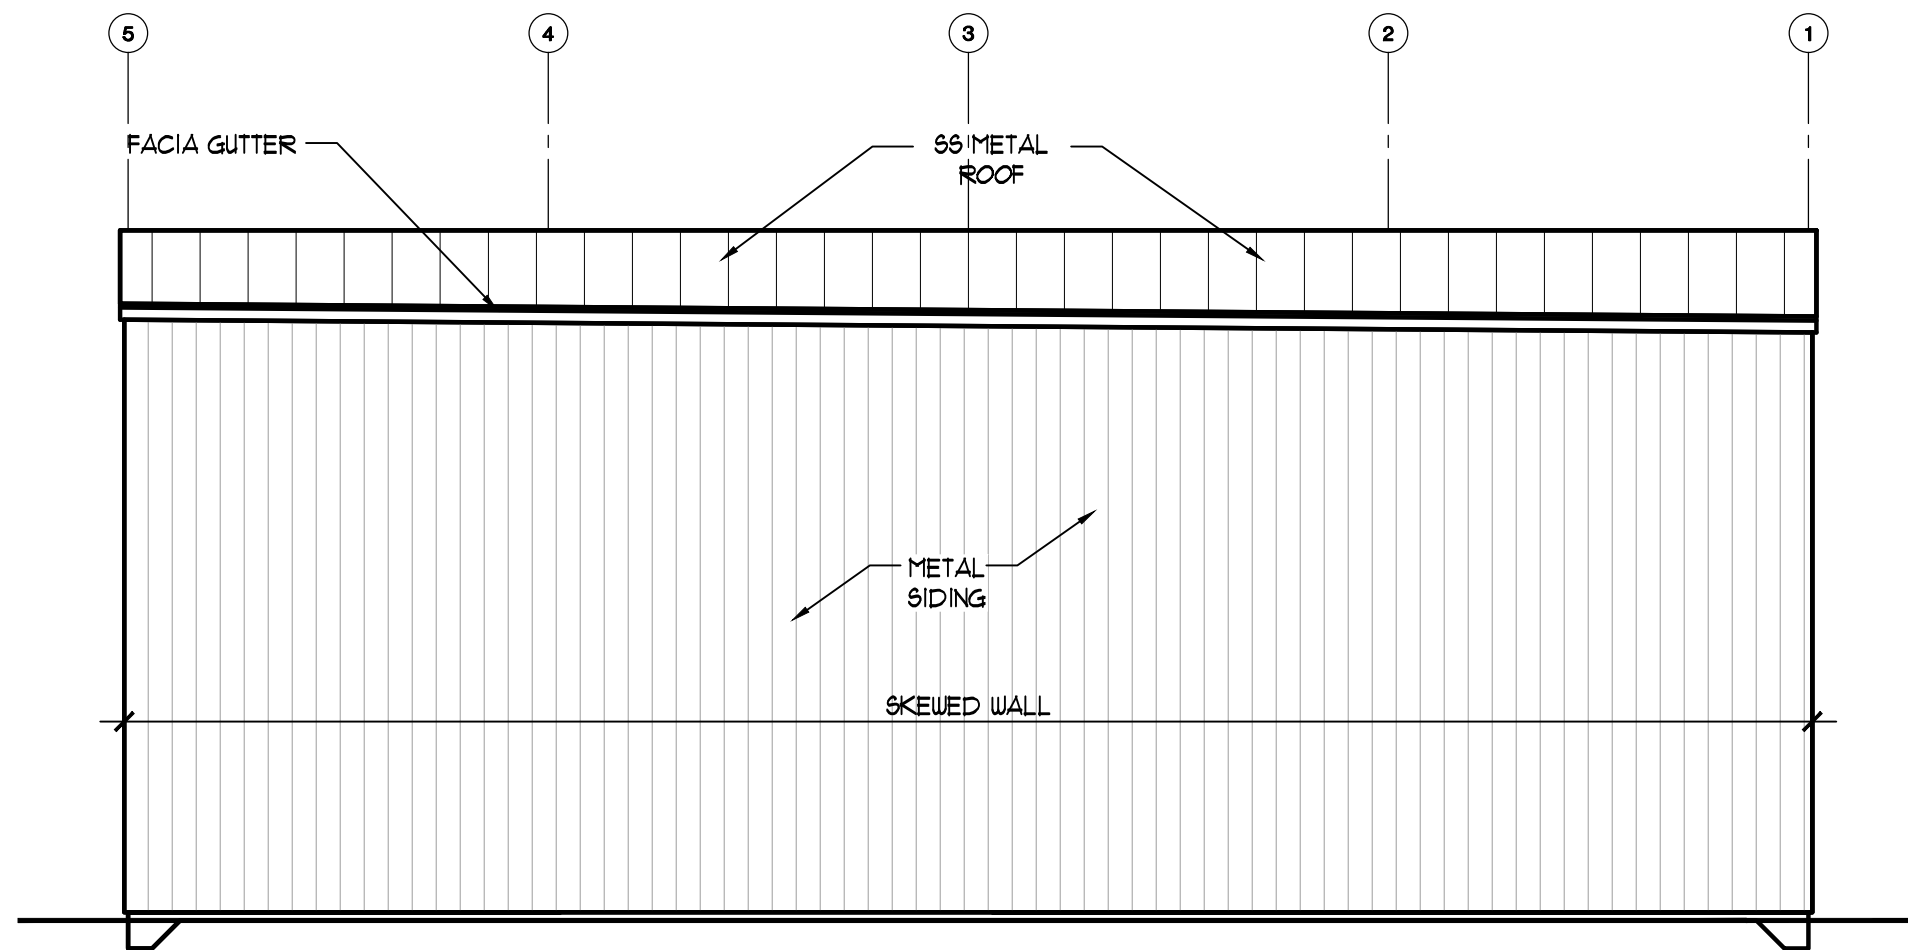

EAST ELEVATION

D
A3.5
SCALE : 1/8" = 1'-0"