


SPR-3 SCALE : 1" = 40'-0"

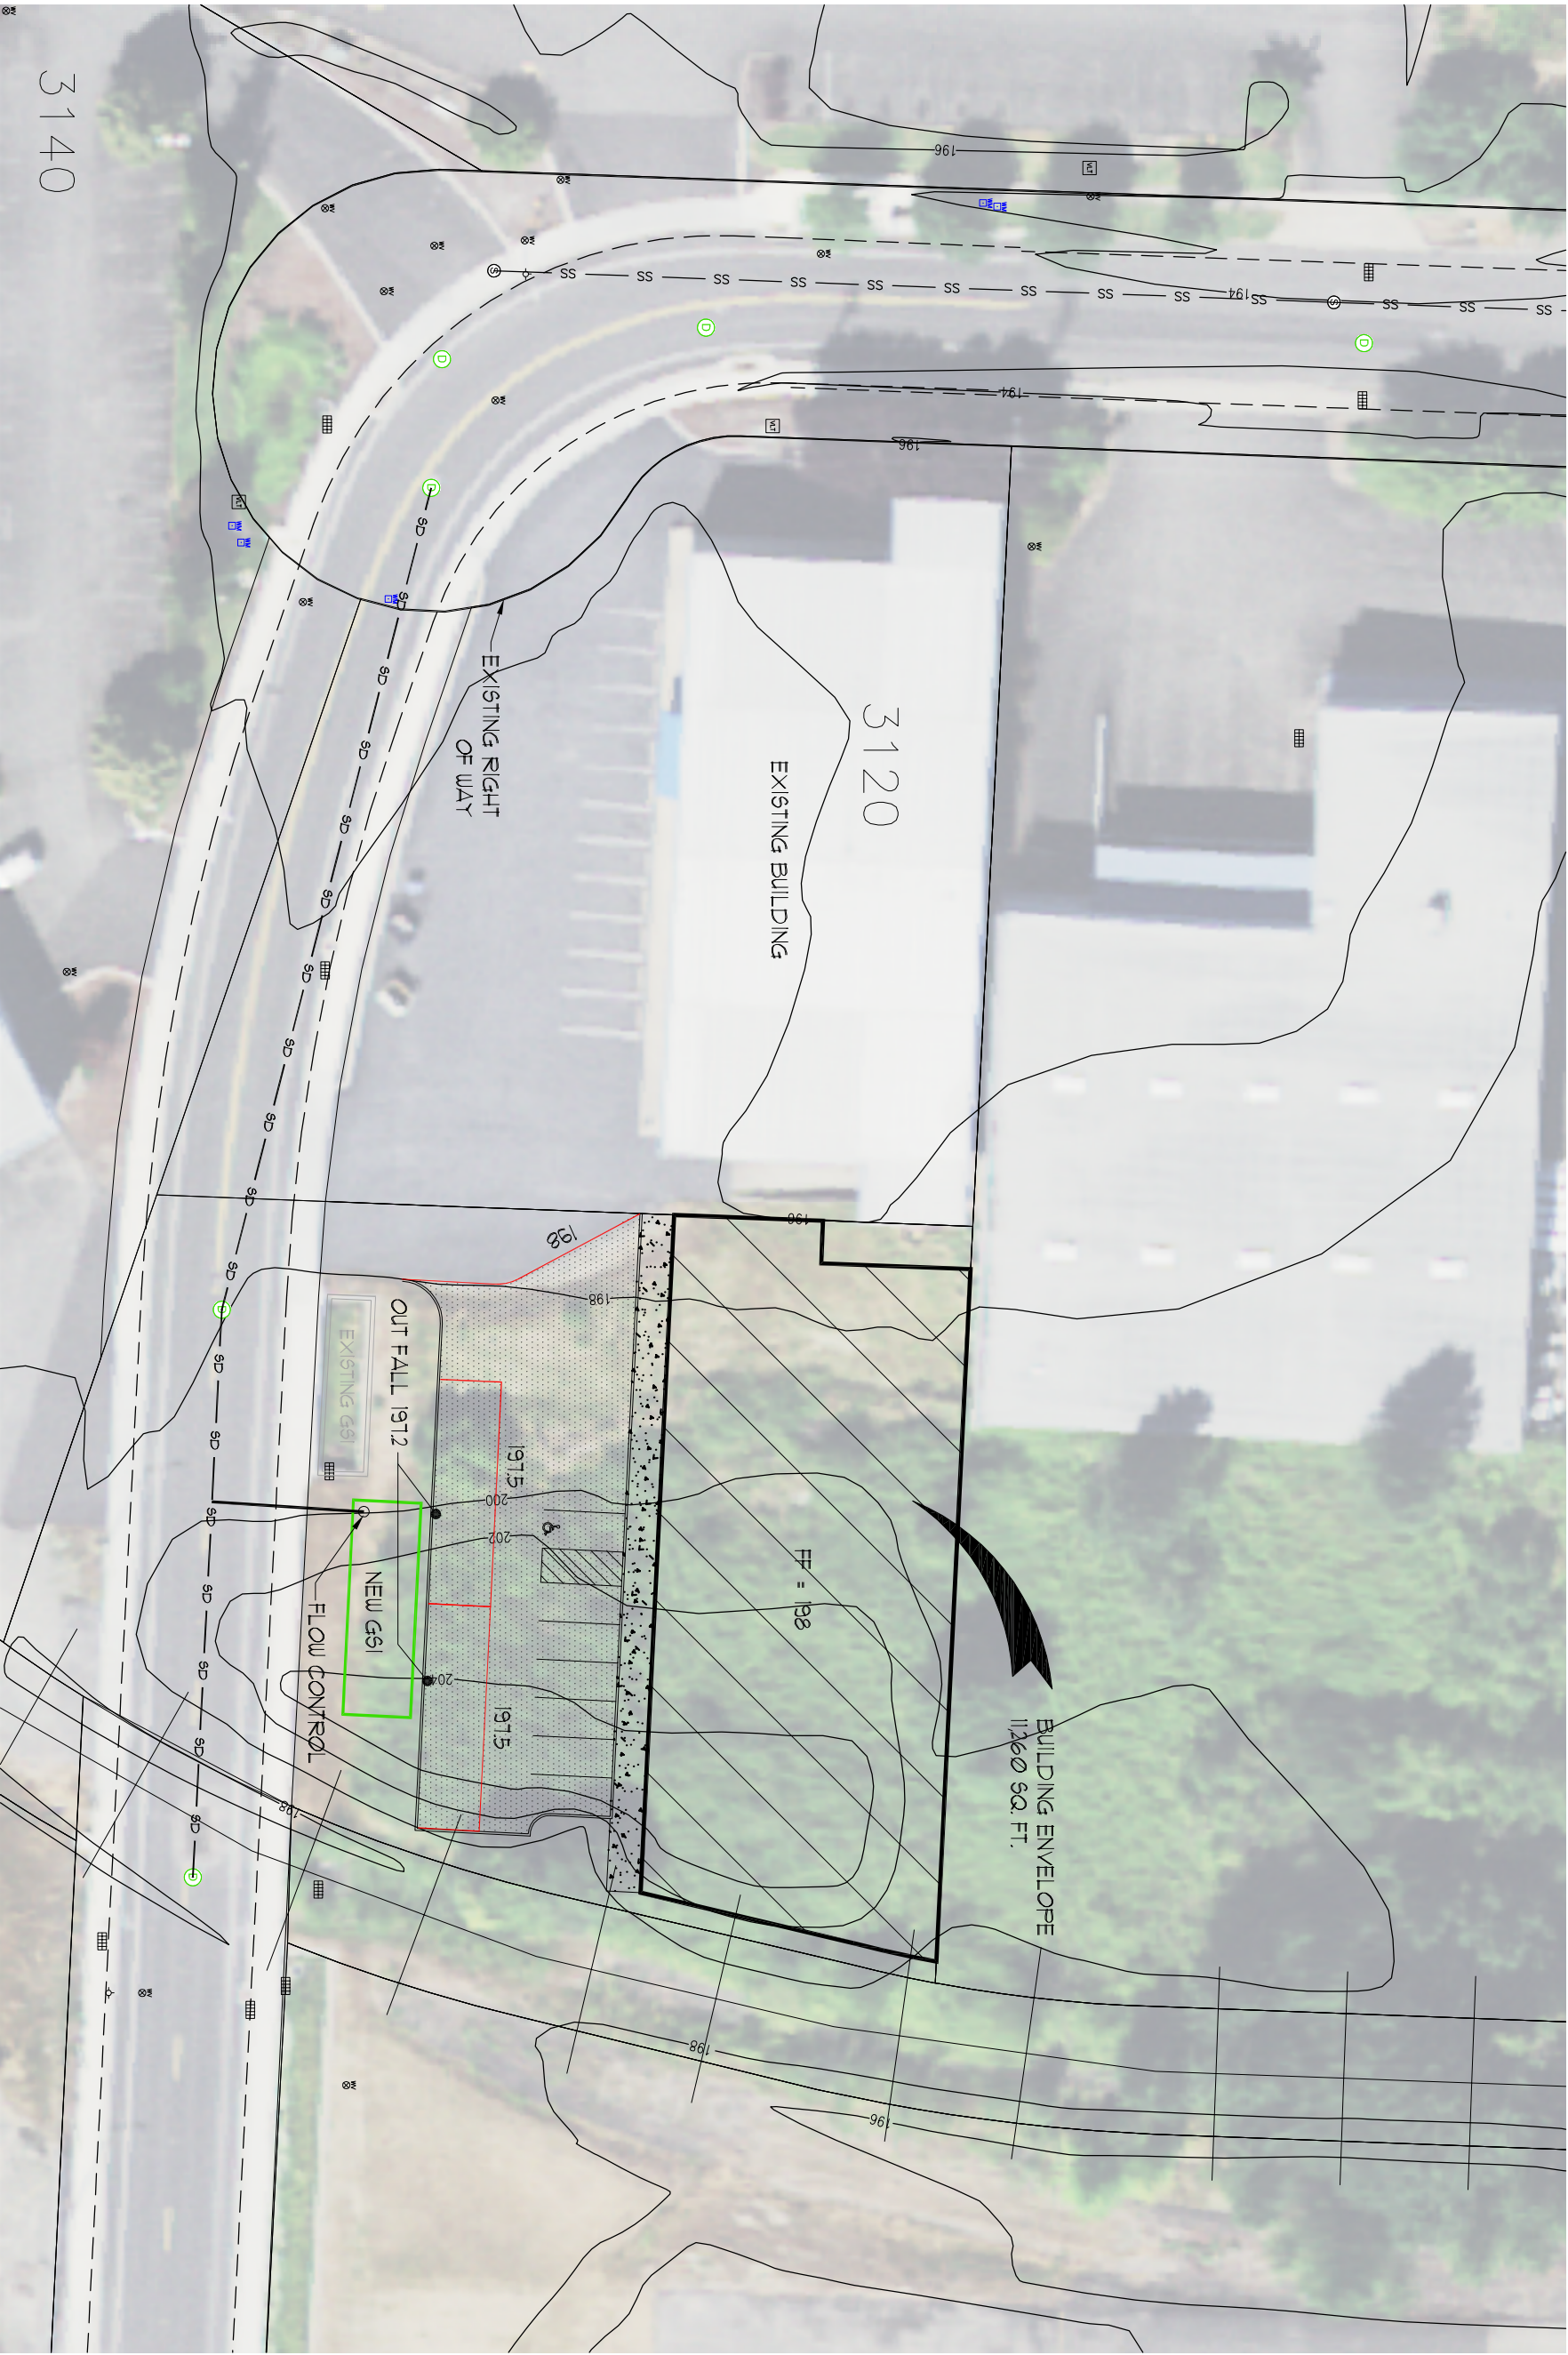

GRADING PLAN

DATE: 04.22.2022
DRAWN: glm
JOB NO.: 2181
SPR 3

Site Plan Review Class 2
Thermal Supply
3120 22nd St SE, Salem, OR 97302