



- THE INDICATED LOWER FLOOR UNITS IN BUILDING 2 ARE TO BE TYPE A UNITS IN ACCORDANCE WITH THE 2014 OSSC SEC. 1107.6.2.1.1 (NOTED ON FLOOR PLANS). ALL OTHER LOWER FLOOR UNITS TO BE TYPE B UNITS IN ACCORDANCE WITH THE 2014 OSSC SEC. 1107.6.2.1.2

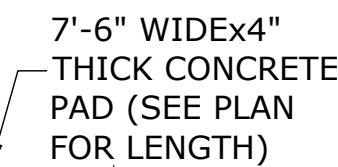



NTS




—NTS—

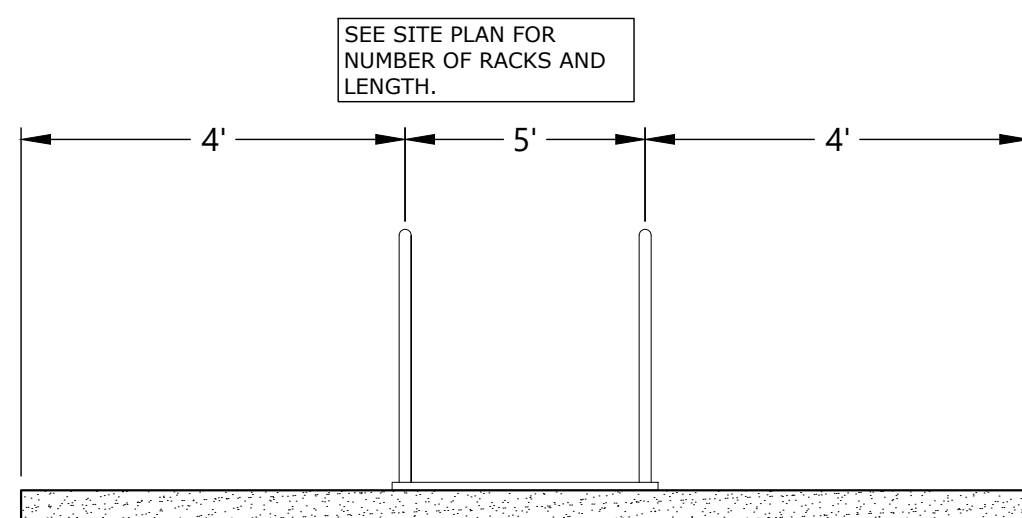


—NTS—

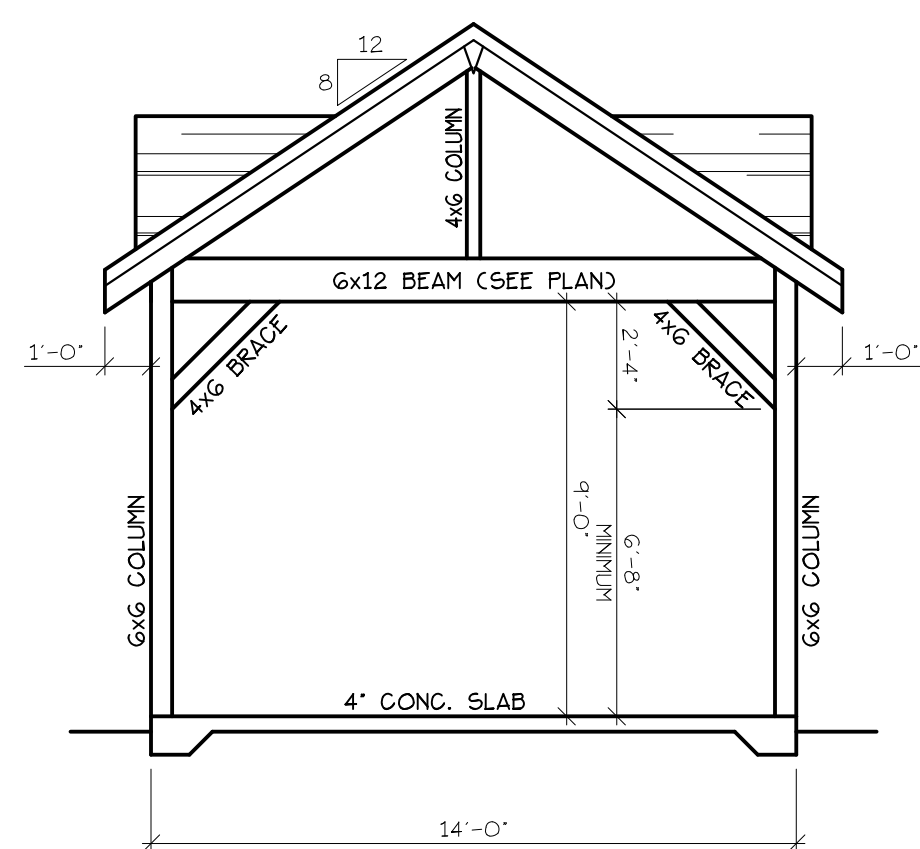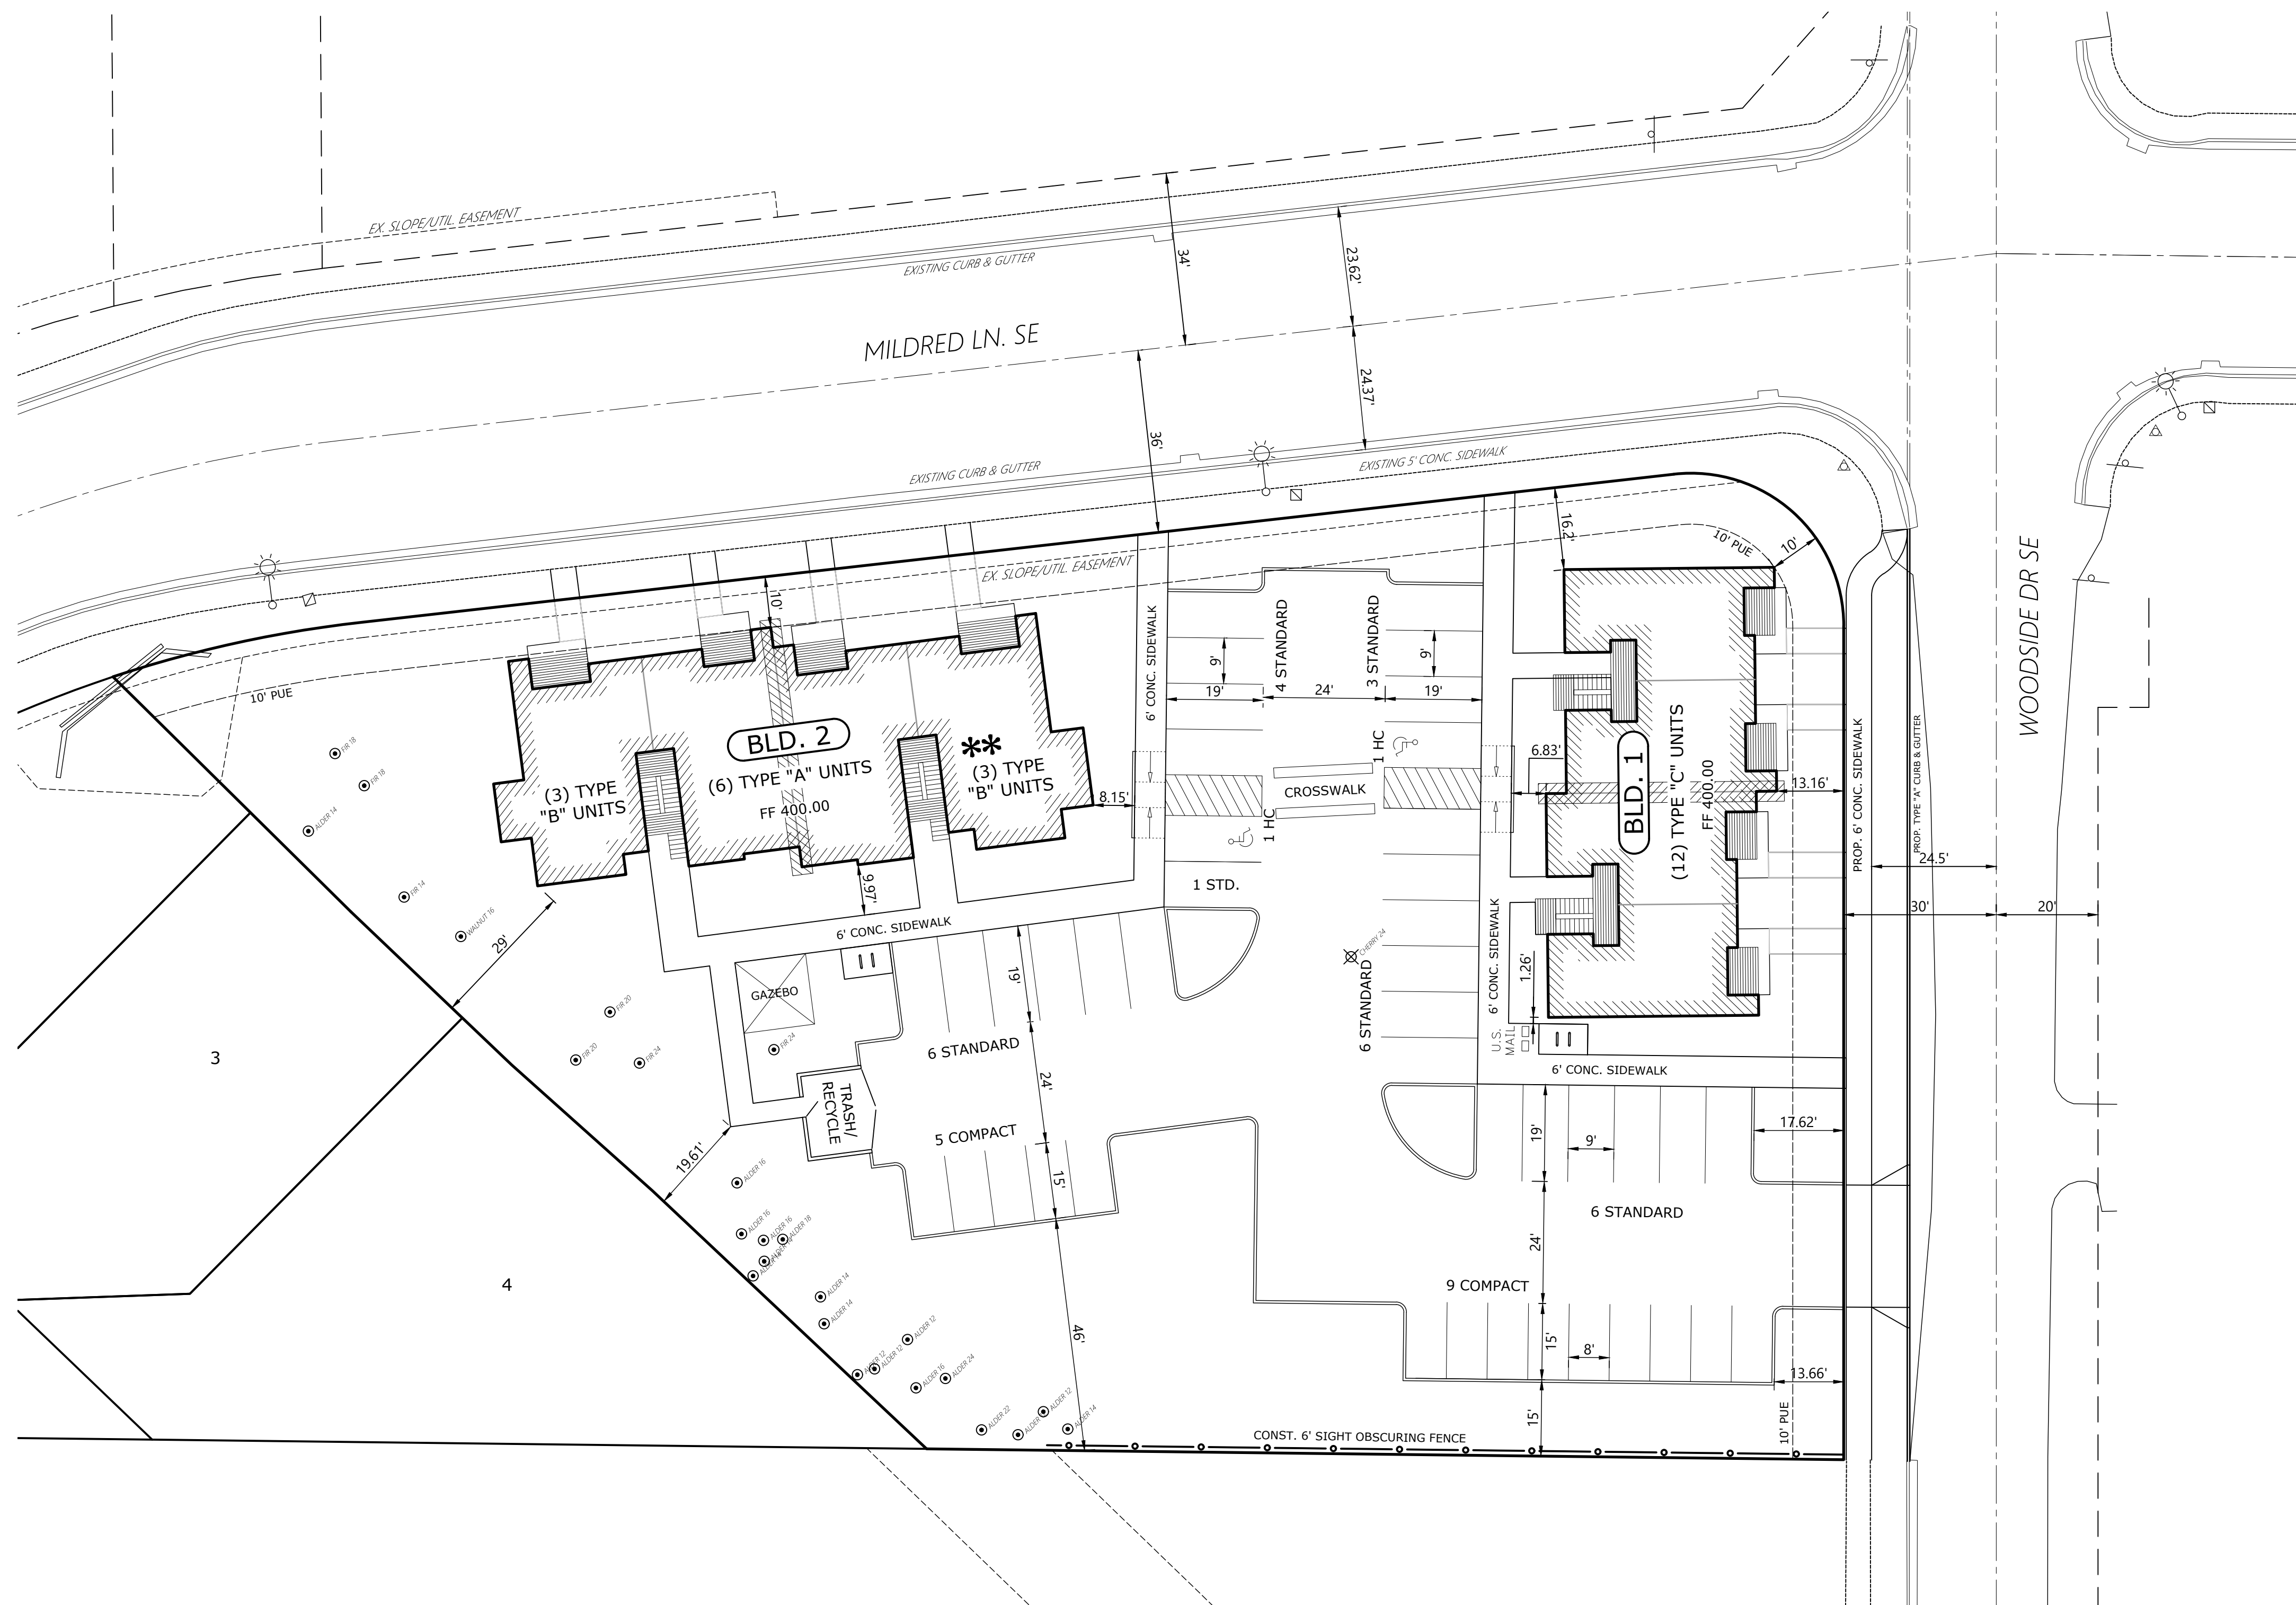


GAZEBO CENTER + END ELEVATION
SCALE: NTS

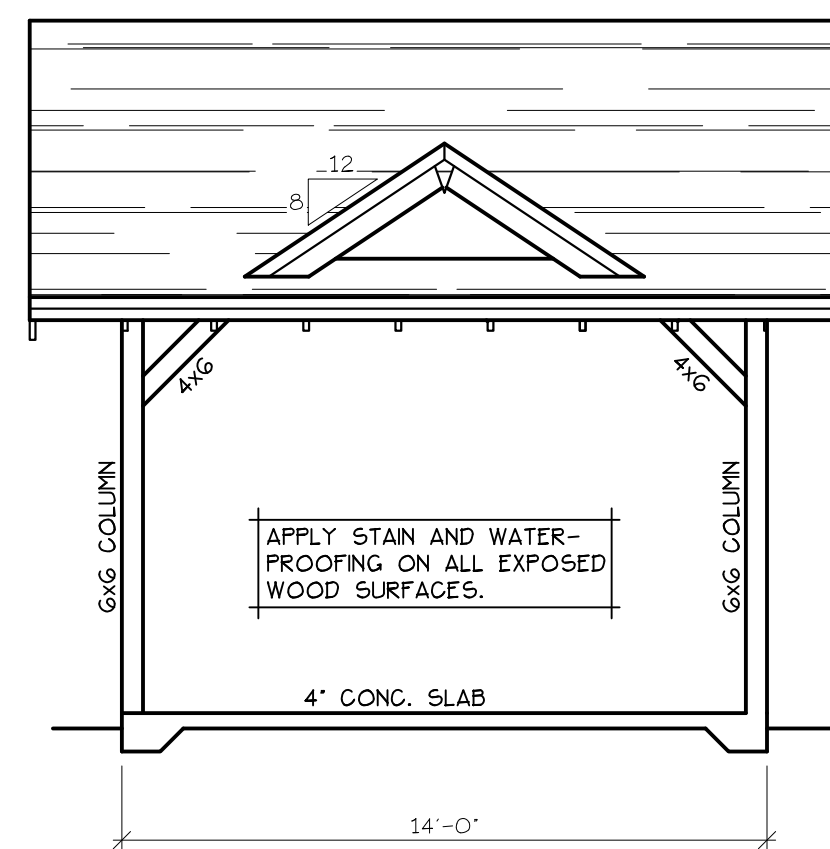

GAZEBO SIDE ELEVATION
SCALE: NTS

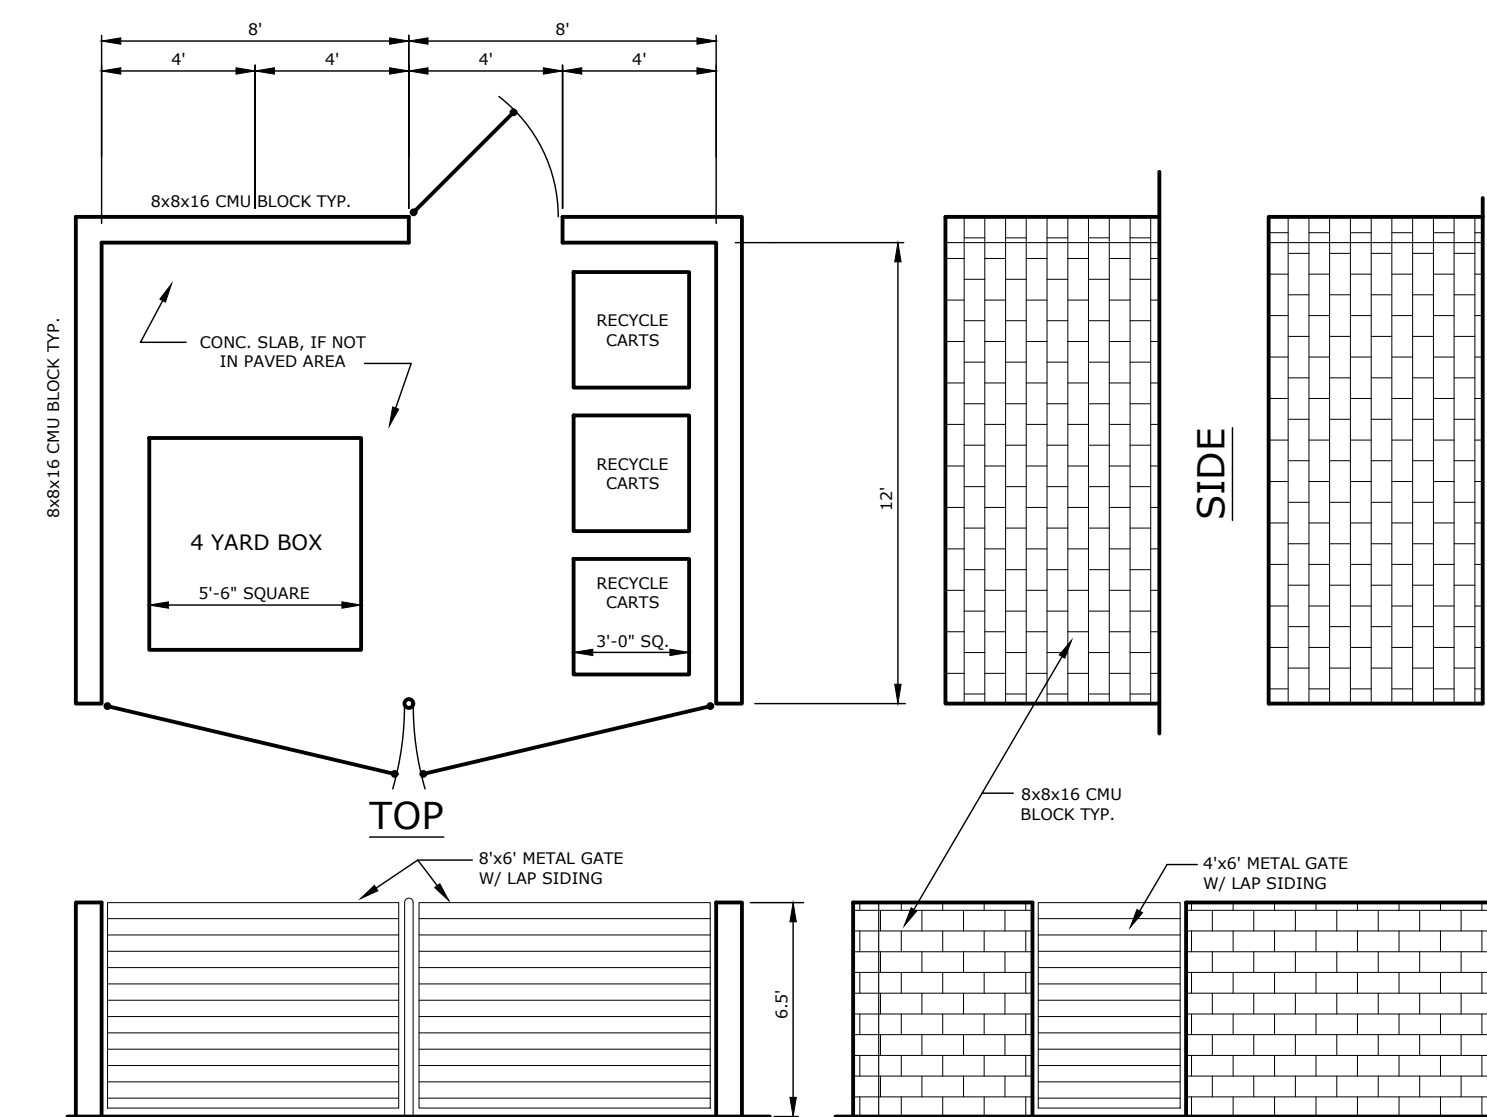

TRASH & RECYCLE ENCLOSURE

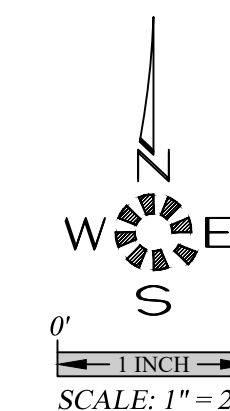

MULTI/TECH
ENGINEERING SERVICES, INC.

1155 13th ST. S.E. SALEM, OR. 97302
PH. (503) 363 - 9227 FAX (503) 364-1260

SITE PLAN


WALN CREEK APARTMENTS

NO CHANGES, MODIFICATIONS
OR REPRODUCTIONS TO BE
MADE TO THESE DRAWINGS
WITHOUT WRITTEN
AUTHORIZATION FROM THE
DESIGN ENGINEER.

DIMENSIONS & NOTES TAKE
PRECEDENCE OVER
GRAPHICAL REPRESENTATION

70266 SDR3-SITE

Design: M.D.G.
Drawn: T.N.S.
Checked: M.D.G.
Date: APRIL 2020
Scale: AS SHOWN

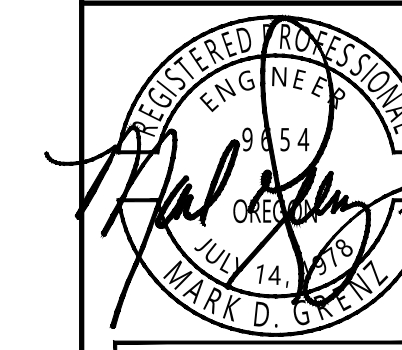

EXPIRES:	06-30-2021
----------	------------

JOB # 7020

SDR3