



CONTRACTOR:
PDX CARPENTRY
(503) 602-5355

SITE PLAN

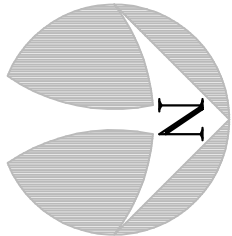

1"=20'

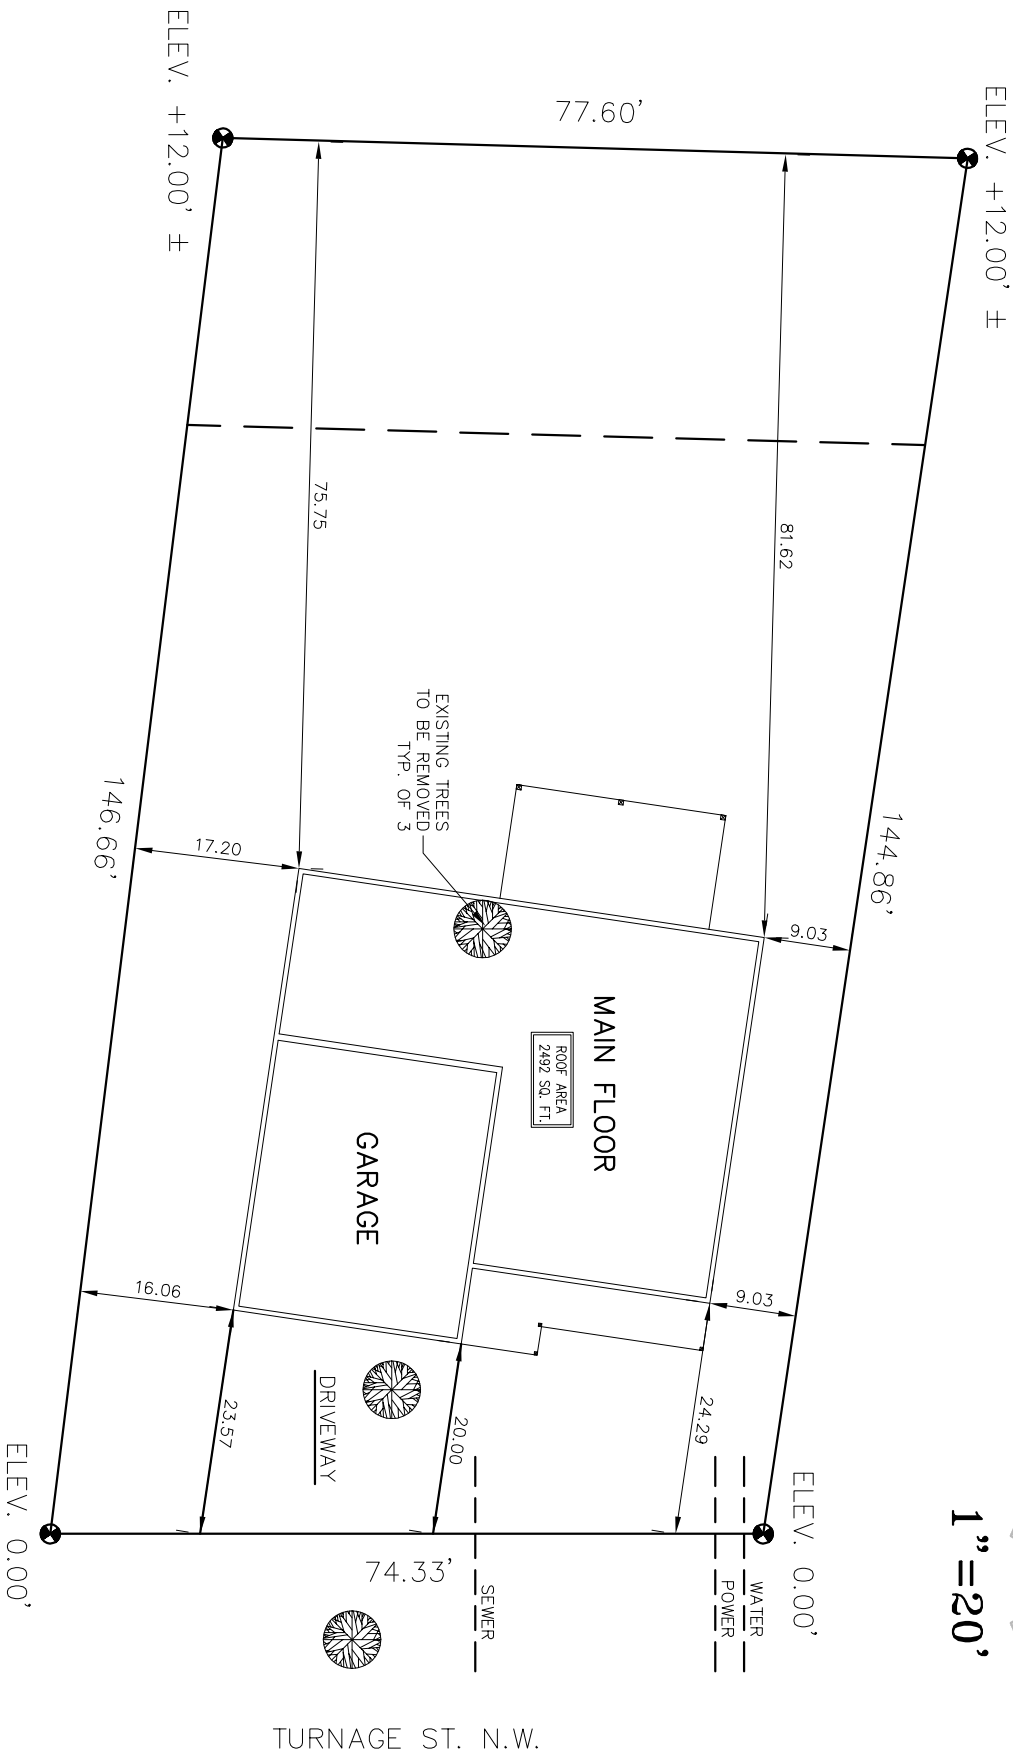

* CONTRACTOR TO VERIFY ALL
DIMENSIONS IN FIELD*
* ALL UTILITY LOCATIONS ARE
TO BE DETERMINED BY CONTRACTOR.*
* ALL PROPERTY ELEVATIONS
ARE TO BE DETERMINED BY CONTRACTOR.*

SITE PLAN
1845 TURNAGE ST. N.W.
SALEM, OREGON
SCALE: 1" = 20.00'

SUBDIVISION: _____ LOT: _____ BLK: _____
NAME: _____ PH: # 503-602-5355
ADDRESS: _____ CDA: _____
ASBULT # _____ MAP # _____
STORM DRAINAGE: _____
WATER SERVICE LEVEL: _____ CODE: _____ PS: _____
SIDEWALK: _____

APPROVAL STAMPS