




VICINITY MAP

DRAWING INDEX

- SPR 1 EXISTING
- SPR 2 PROPOSED
- SPR 3 GRADING PLAN
- SPR 4 UTILITY PLAN
- SPR 5 DETAILS
- SPR 5B DETAILS
- SPR 6 LANDSCAPING
- SPR 7 PEDESTRIAN ACCESS/ LIGHTING

PROJECT LOCATION

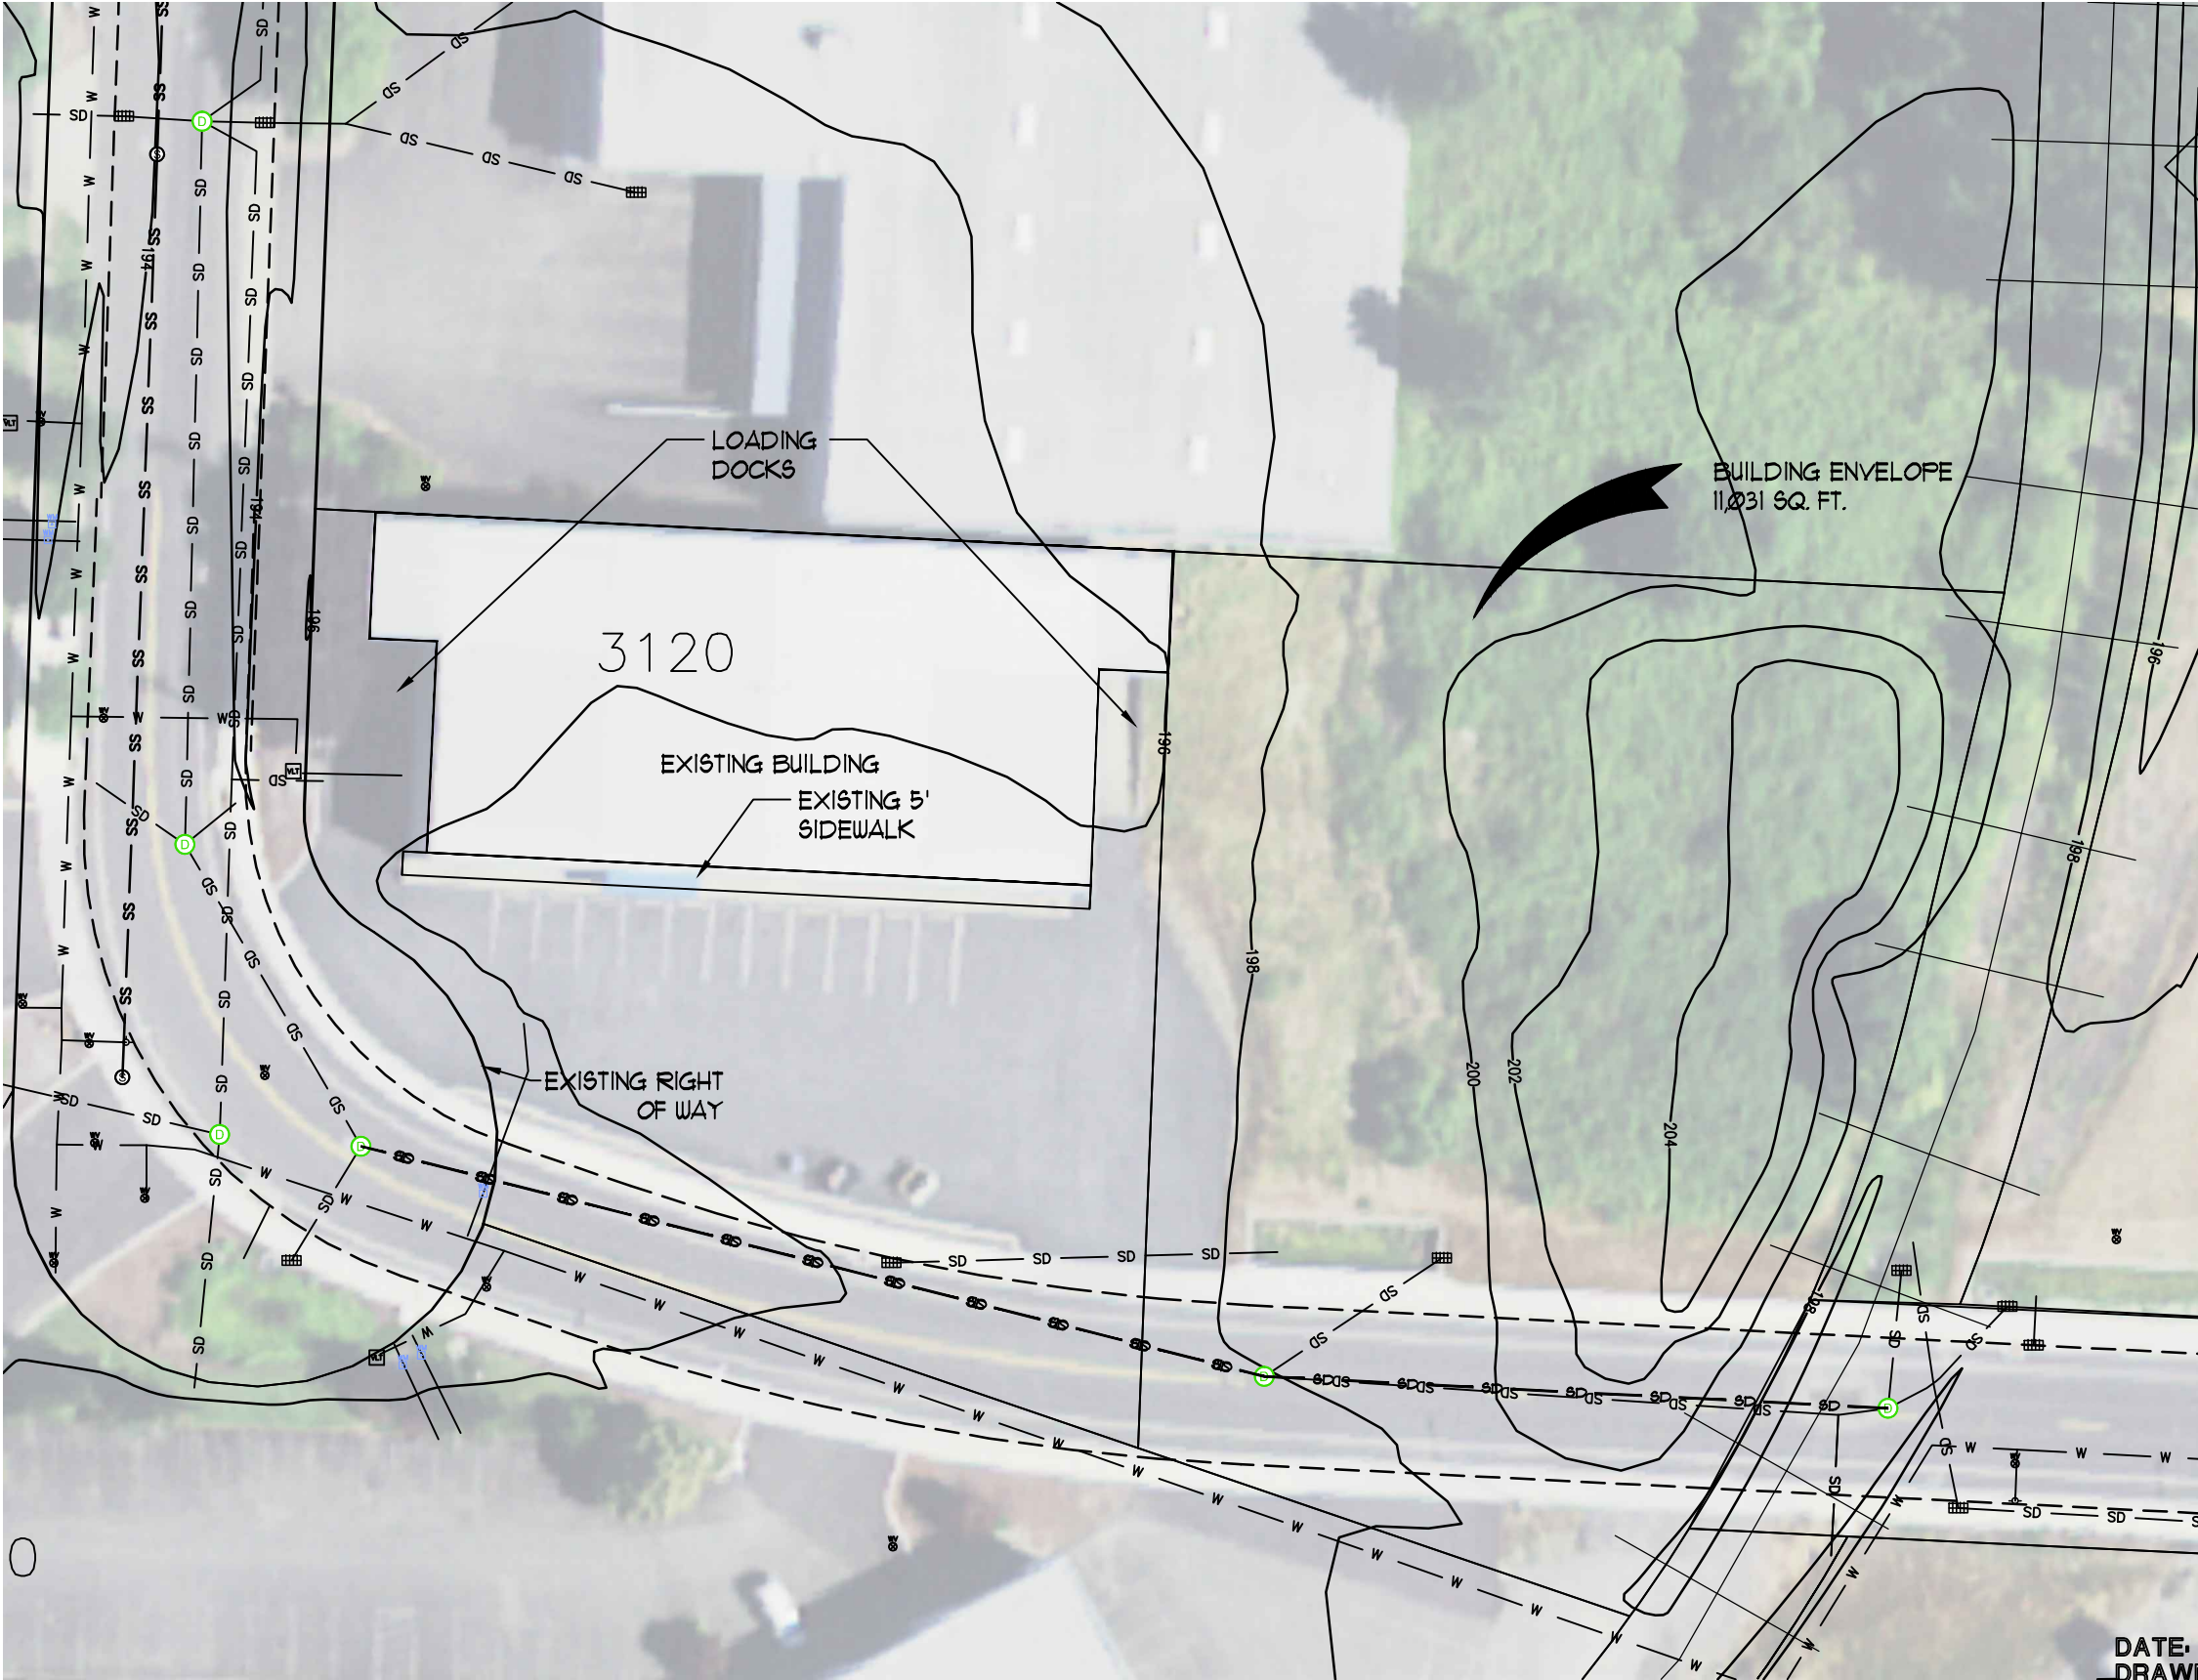

EXISTING SITE PLAN

SCALE : 1" = 40'-0"



Site Plan Review Class 2

Thermal Supply
3120 22nd St SE, Salem, OR 97302

DATE: 04.22.2022
DRAWN: glm
JOB NO.: 2181

SPR 1

