


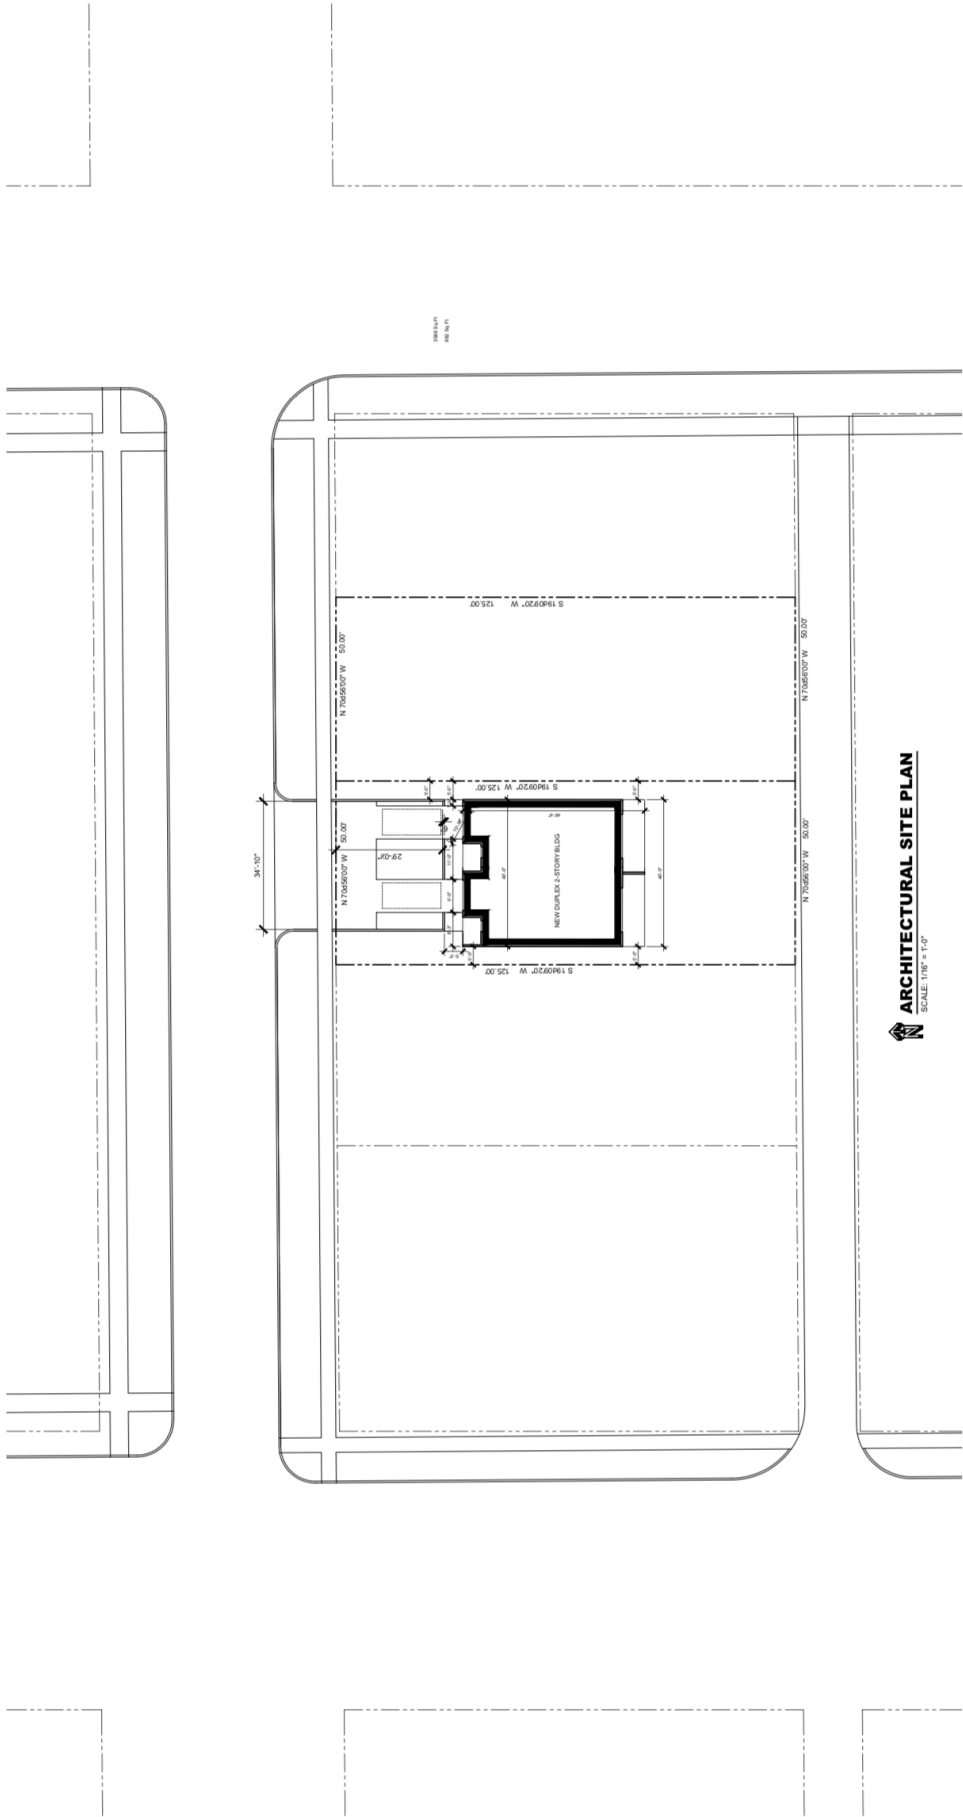

ARCHITECTURAL SITE PLAN
SCALE: 1/8" = 1'-0"

LEAD PROJECT COORDINATOR:
the Right Home Solution, INC.
Home Design / Approval Processing / Project Management
805 298 5457
therighthomesolution@gmail.com



A NEW DUPLEX PROJECT
FRANCISCO BAUTISTA

A1.0

SITE PLAN

PROJECT ADDRESS:
1058 JEFFERSON ST NE
SALEM, OR 97301

PROJECT INFORMATION:
Peter Lyle Strimbal, AIA, LEED AP
PO Box 3184, Salem, OR 97302
ph 503 298 5351, fax 503 298 5352

DATE: 05-12-22