
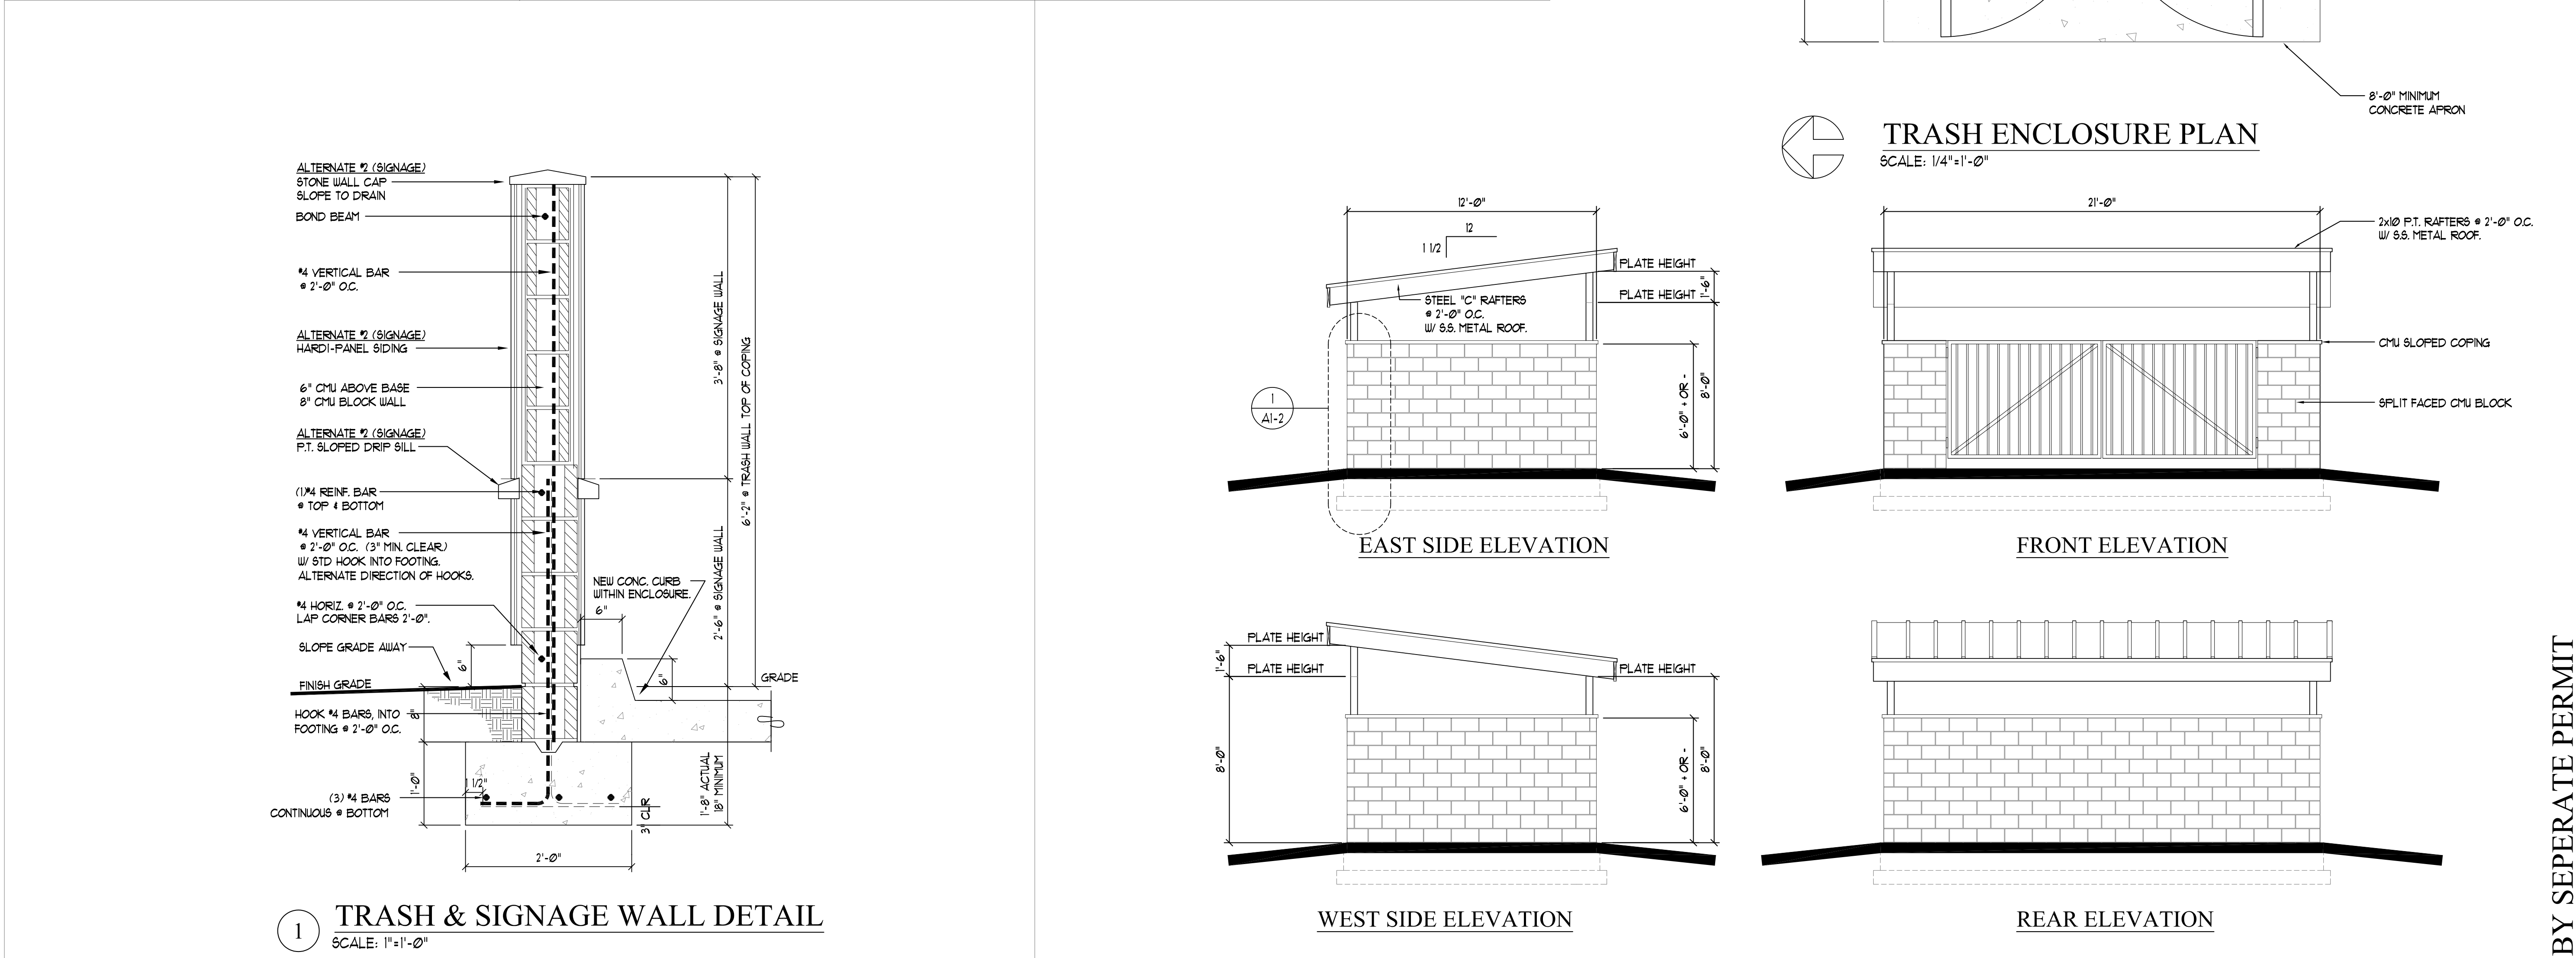
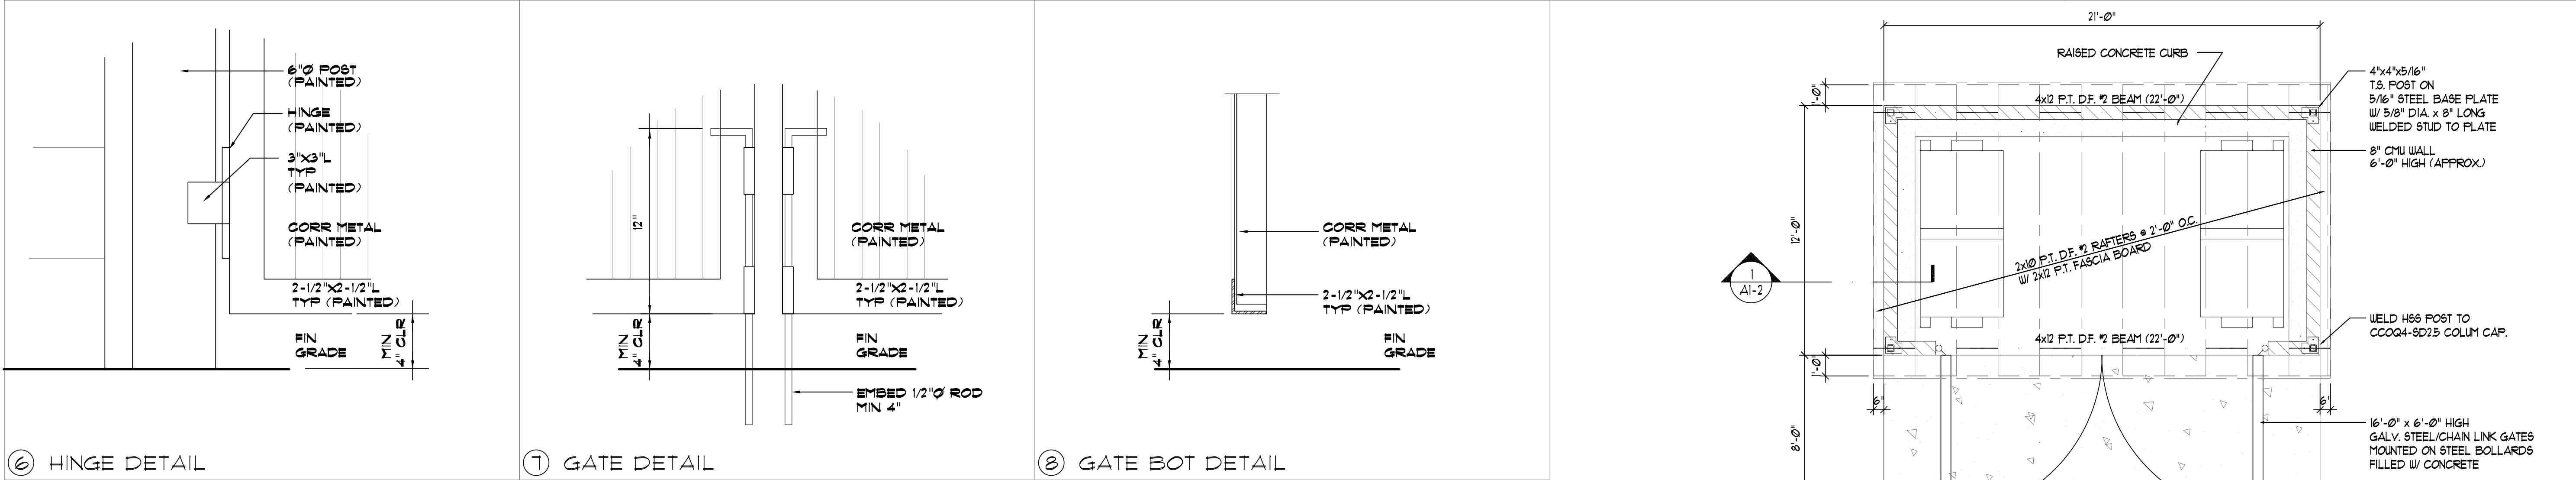


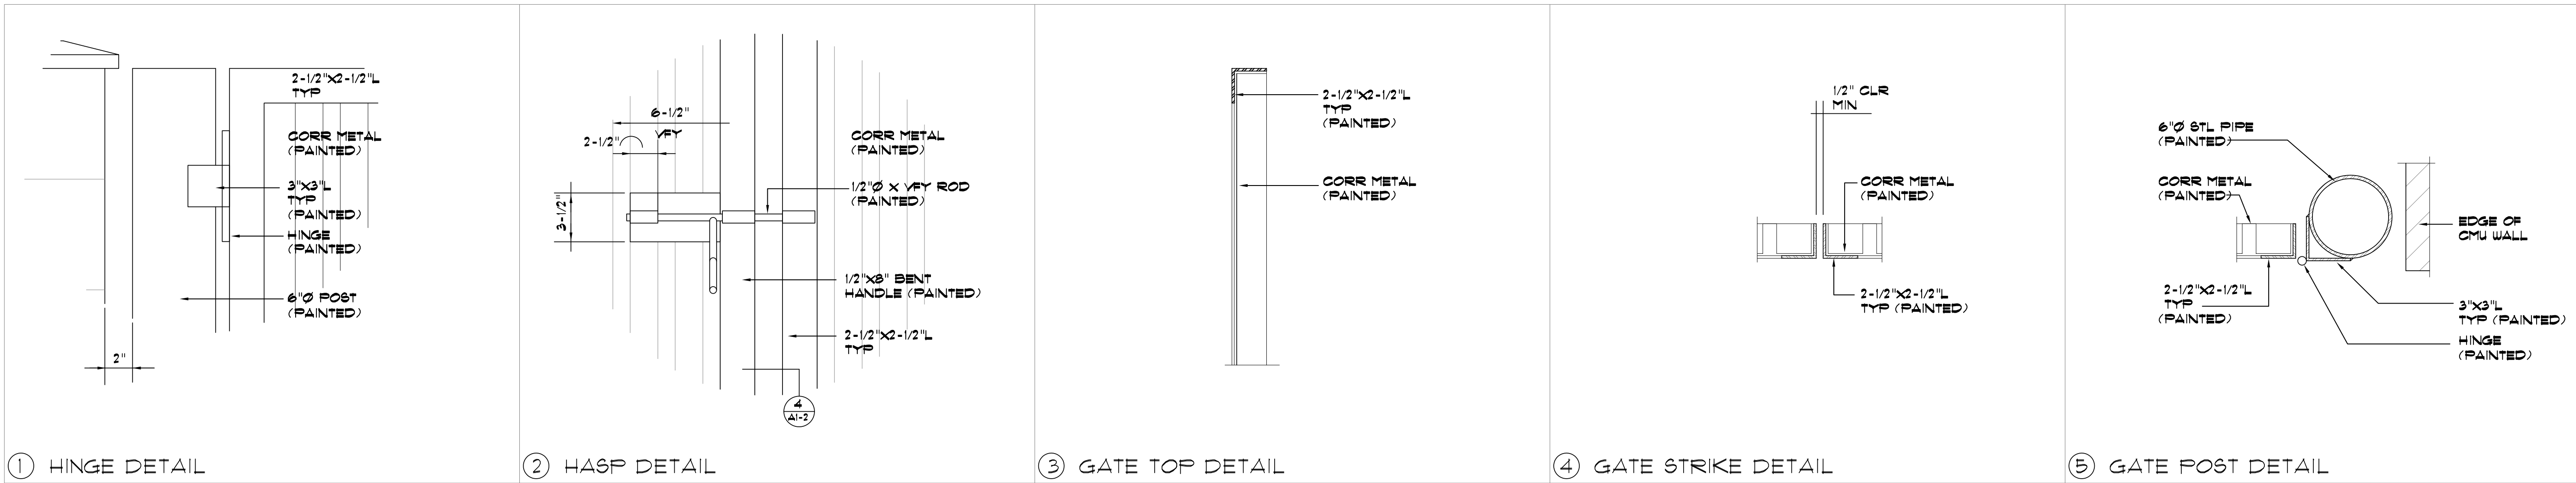

REGISTERED ARCHITECT
LYLE A. BREMMMEYER
OLYMPIA, WASH.
STATE OF OREGON

WEDGWOOD
ARCHITECTURAL SERVICES
Lyle Andrew Bremmeyer, Architect
111 Market Street N.E., Suite 325
Olympia, Washington 98501
(360) 892-9090
FAX (360) 867-1956
AndyB@WedgwoodServices.com

STATES LICENSED:

Washington	Wyoming
Oregon	New Mexico
Michigan	Texas
Colorado	Arizona
Florida	Nevada
Utah	Montana
Georgia	Missouri
Idaho	Illinois

THE SPRINGS
@ WILLOWCREEK

4398 Glencoe Street, NE
Salem, Oregon 97301

SCALE: 1/4"=1'-0"
DATE OF ISSUE: Dec 24, 2021

DESIGN DOCUMENTS	APPROVAL	
PERMIT DOCUMENTS	BID DOCUMENTS	
CONTRACT DOC.	REVISIONS	
#	DATE	SUBJECT
1		
2		
3		
4		

SITE PLAN & GENERAL NOTES

SHEET NO.
A1-2

PROJECT NO.
2131

BY SEPERATE PERMIT