


4398 Glencoe Street, NE
Salem, Oregon 97301



 **PROJECT SITE**
4398 Glencoe Street, NE
Salem, Oregon
97301

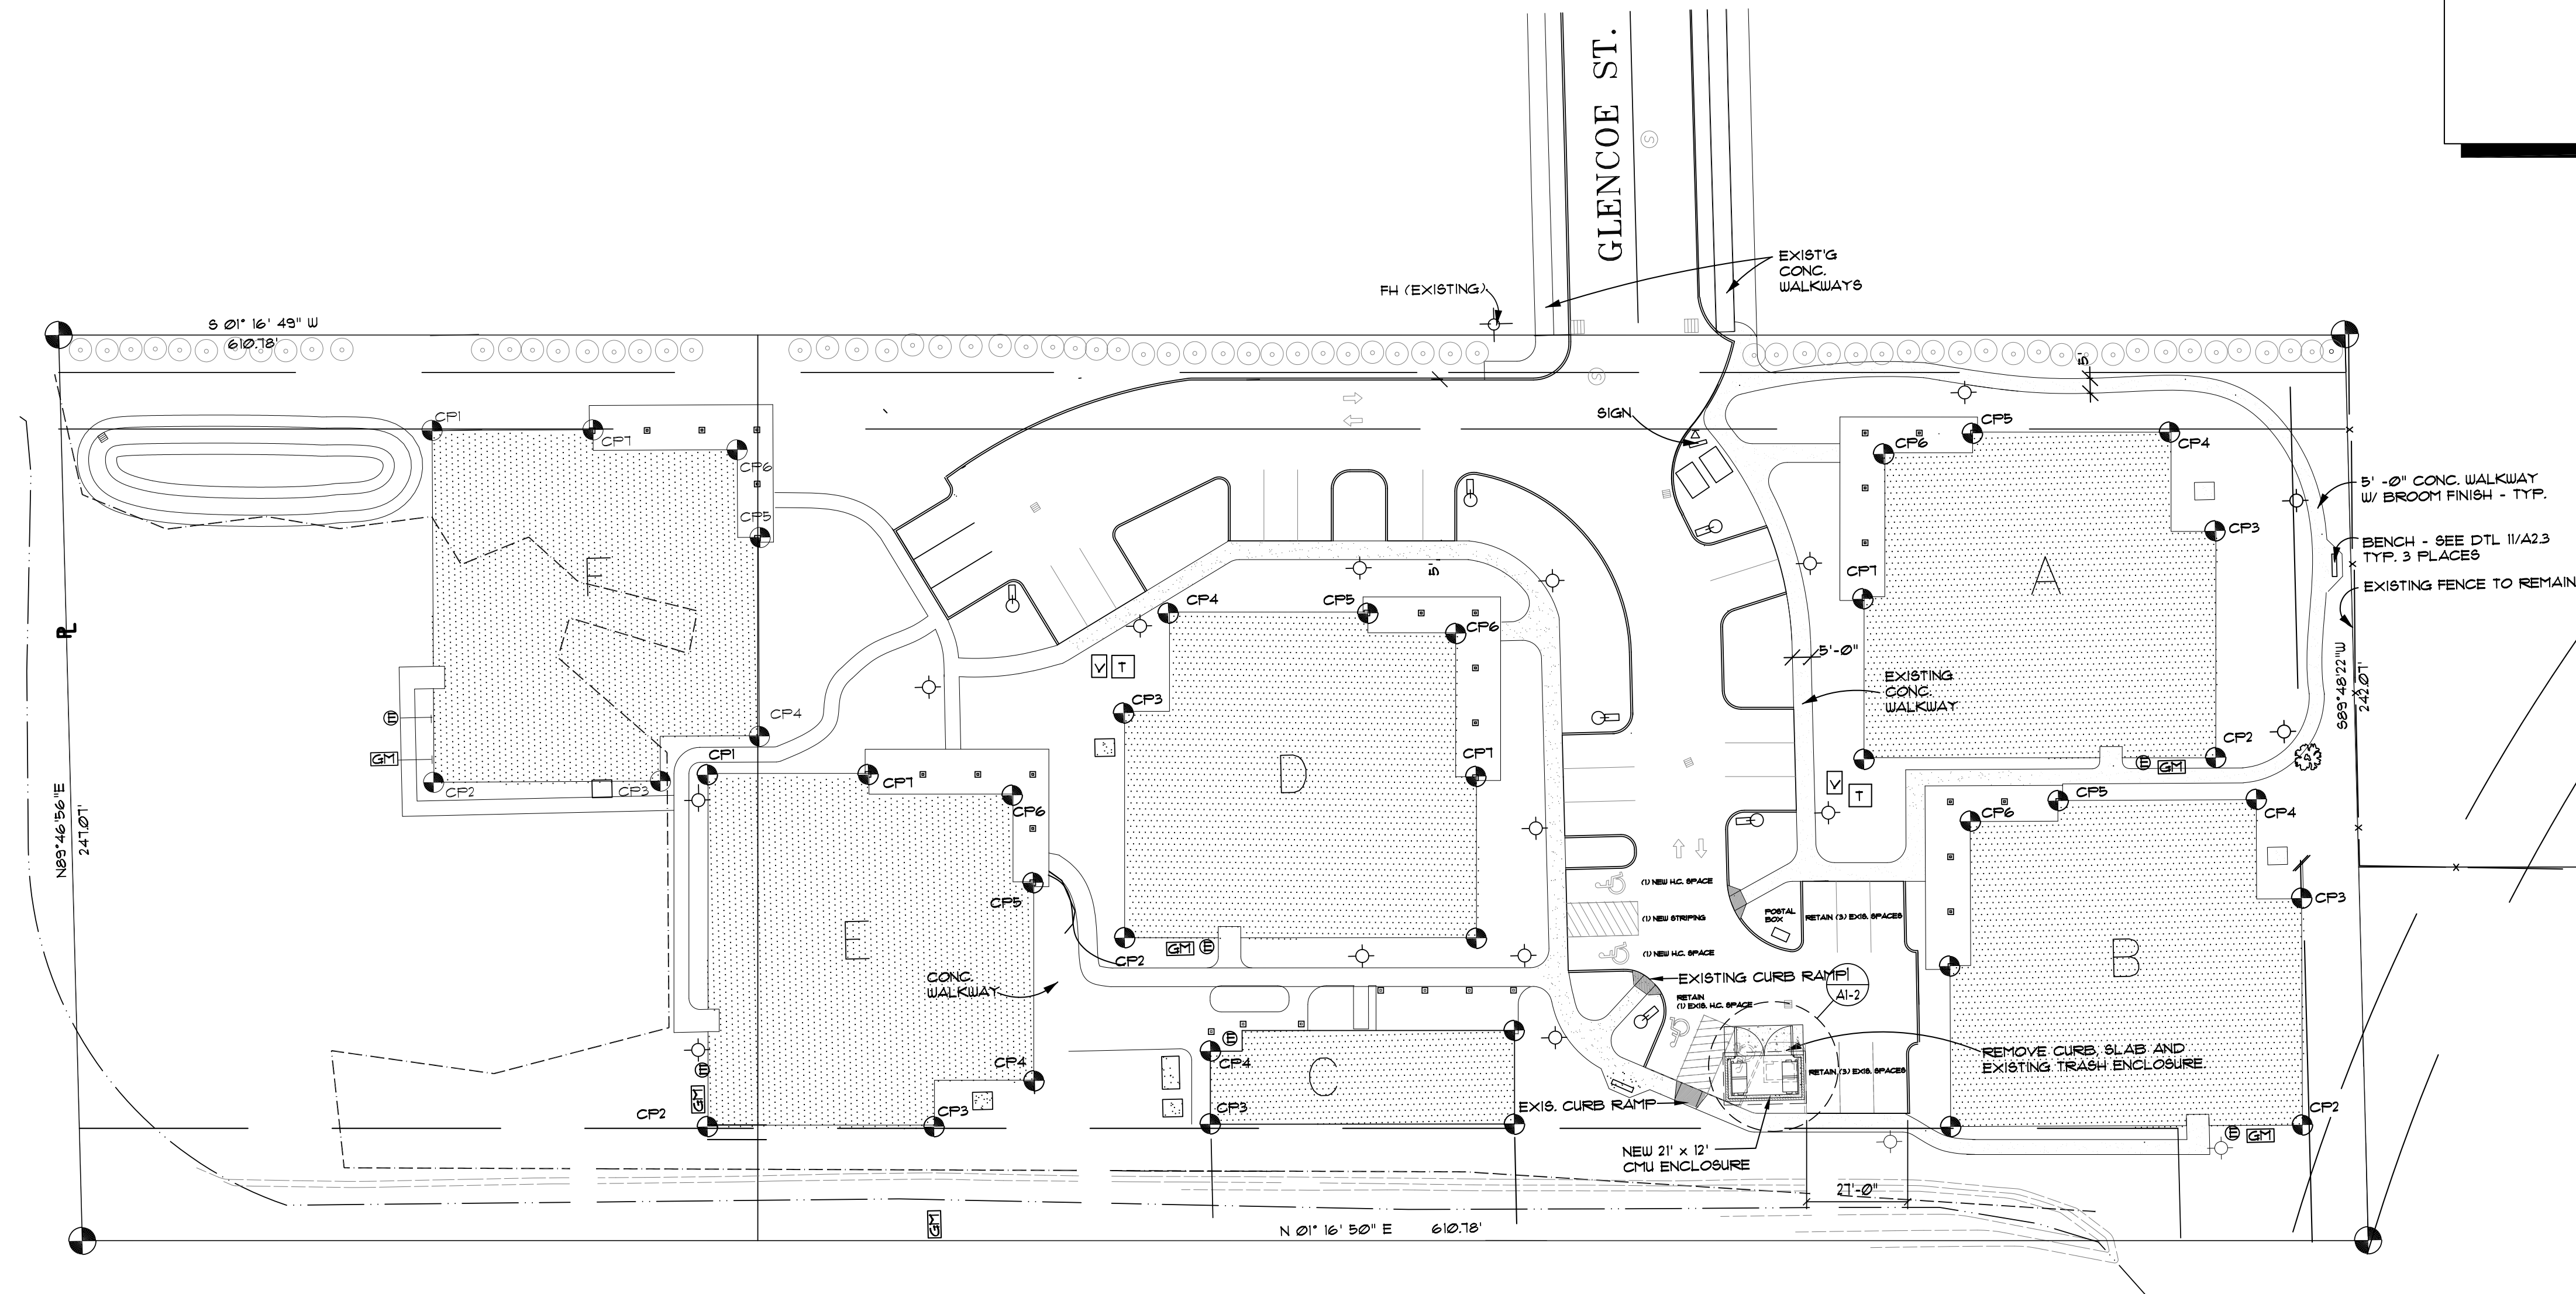

 **SITE PLAN**
SCALE: 1"=30'-0"

WEDGWOOD

ARCHITECTURAL SERVICES
 by Andrew Bremmeyer, Architect

11 Market Street N.E., Suite 325
Olympia, Washington 98501
(360) 892-9090
FAX (360) 867-1956

ndyB@WedgwoodServices.com

STATES LICENSED:

Washington	Wyoming
Oregon	New Mexico
Michigan	Texas
Colorado	Arizona
Florida	Nevada
Utah	Montana
Georgia	Missouri
Idaho	Illinois

THE SPRINGS
@ WILLOWCREEK

398 Glencoe Street, NE
Salem, Oregon 97301

SCALE: 1/8" = 1'-0"
DATE OF ISSUE: Dec 23, 2021

DESIGN DOCUMENTS .
 APPROVAL _____
 APPROVAL _____

PERMIT DOCUMENTS .

NO DOCUMENTS .

CONTRACT DOC. .

REVISIONS		
#	DATE	SUBJECT
1		
2		
3		
4		
5		

WHITE PLAN & GENERAL NOTES

SHEET NO.

A1-1

PROJECT NO.

2131