



FILE PATH: C:\Revit_Local\21190_WSC-Core+Shell_22_asmeby.rvt


THESE DRAWINGS ARE THE ORIGINAL UNPUBLISHED WORK OF THE ARCHITECT AND MAY NOT BE DUPLICATED OR USED WITHOUT THE WRITTEN CONSENT OF THE ARCHITECT.

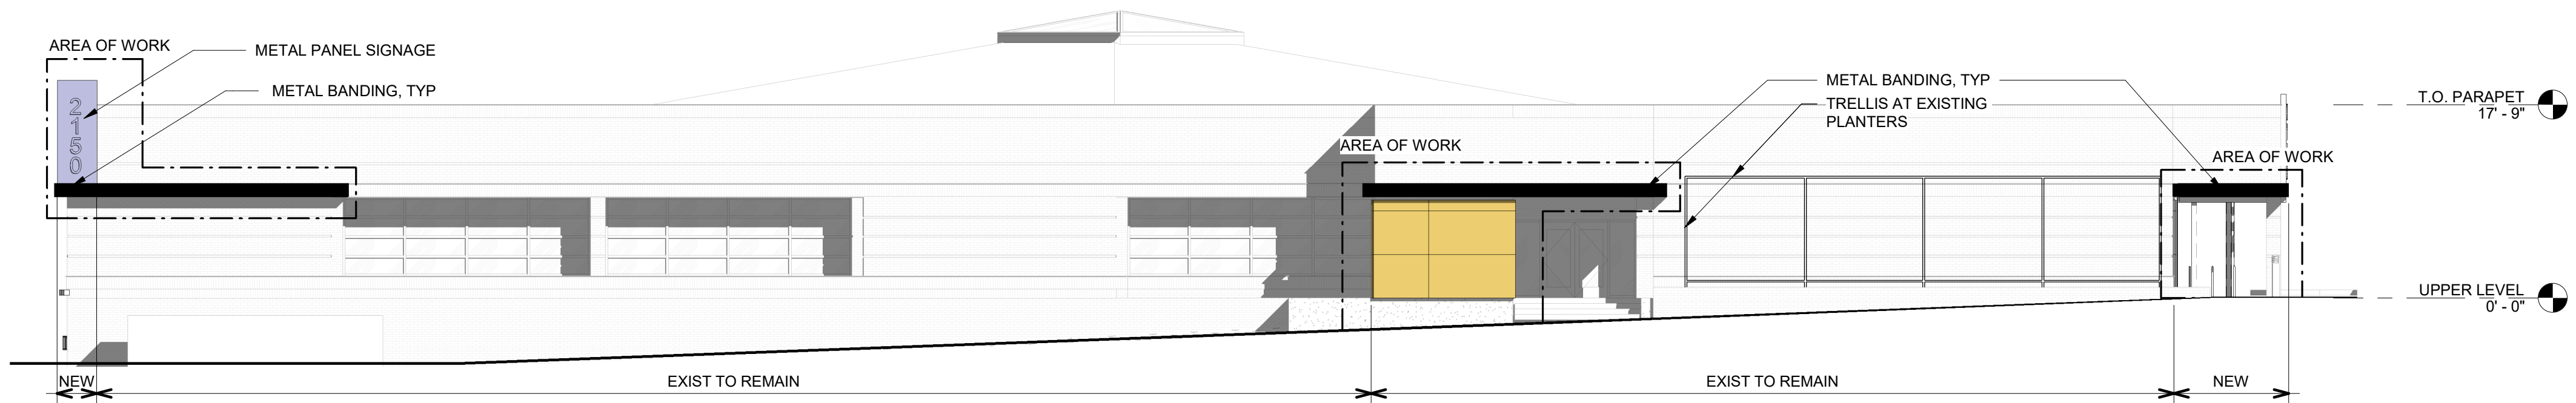


2 NORTH ELEVATION
3/32" = 1'-0"

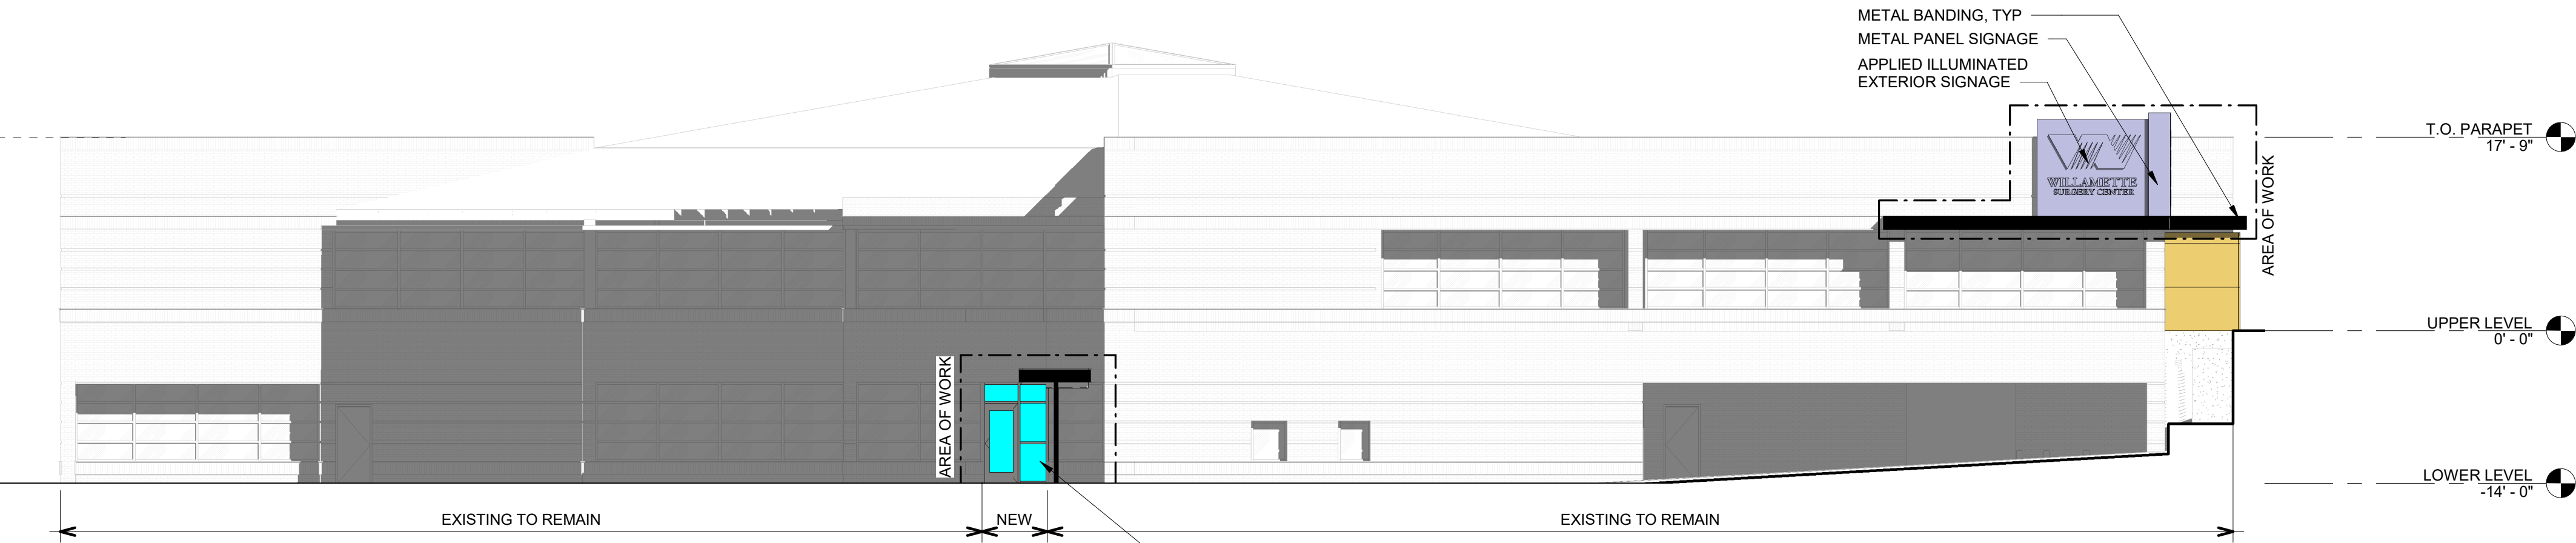

1 EAST ELEVATION
3/32" = 1'-0"

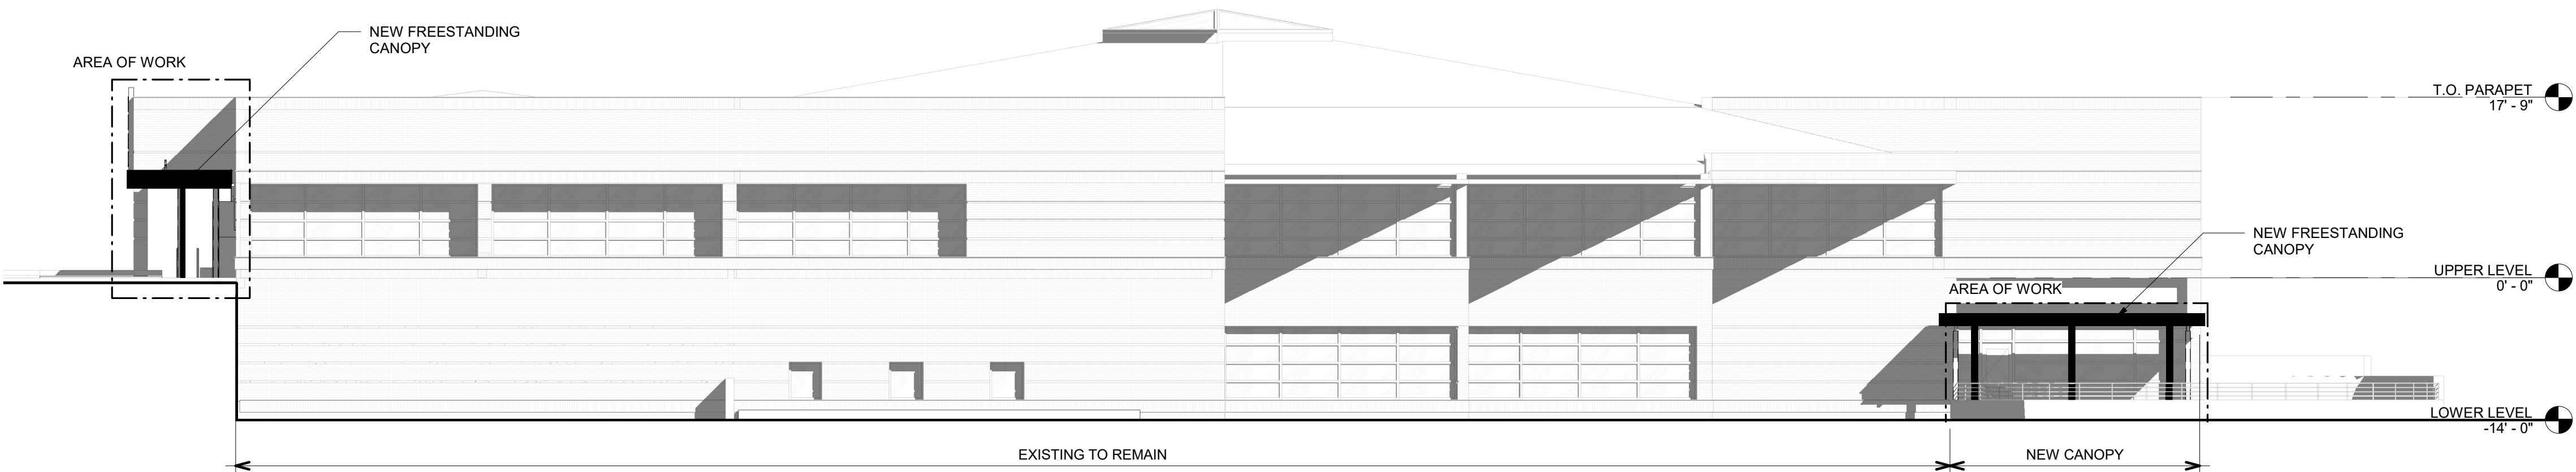

3 SOUTH ELEVATION
3/32" = 1'-0"


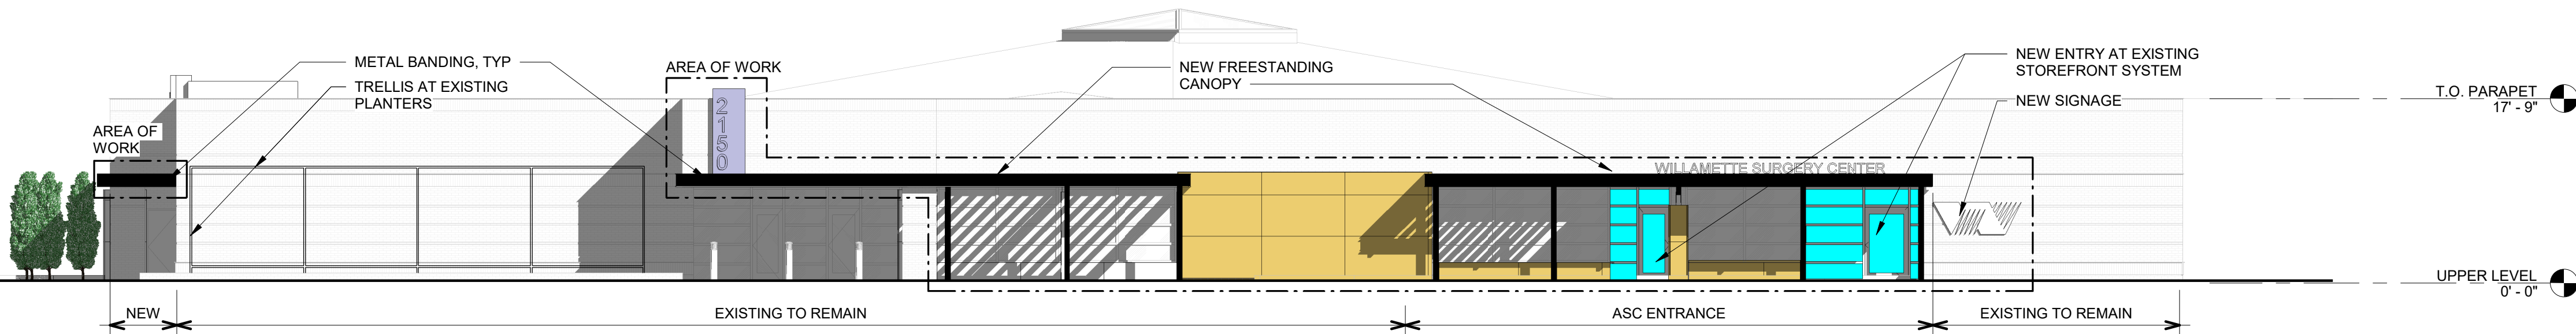


4 WEST ELEVATION
3/32" = 1'-0"

GENERAL SHEET NOTES

- A. ALL NEW EXTERIOR MATERIALS ADHERED TO FACE OF EXISTING BRICK FACADE
B.

LEGEND

  	MP-1	DESC:	PERFORATED METAL PANEL
		MFR:	
		PRODUCT:	
	MP-2	DESC:	METAL PANEL SIGNAGE
	ST-1	DESC:	METAL CANOPIES AND ARCHITECTURAL FEATURES
	G-1	DESC:	NEW GLAZING AT STOREFRONT & CANOPY

NOT FOR
CONSTRUCTION

WILLAMETTE SURGERY CENTER - CORE & SHELL

Job Number: 21190

2150 COUNTRY DR. S
SALEM, OR 97302

SCHEMATIC DESIGN 06.06.22

Issue Date

Drawing:

ARCHITECTURAL
ELEVATIONS

Sheet No:

A300