



EXISTING SITE SUMMARY

MAP #7.3.21 DA, LOT #1200, 6.56 AC

BUILDING AREA - EXISTING WAREHOUSE TO REMAIN
EXISTING 53,270 SF

BUILDING AREA - EXISTING WAREHOUSE TO BE REMODELED
EXISTING 82,038 SF

PARKING
TOTAL EXISTING PARKING 6 SPACES

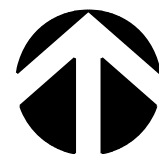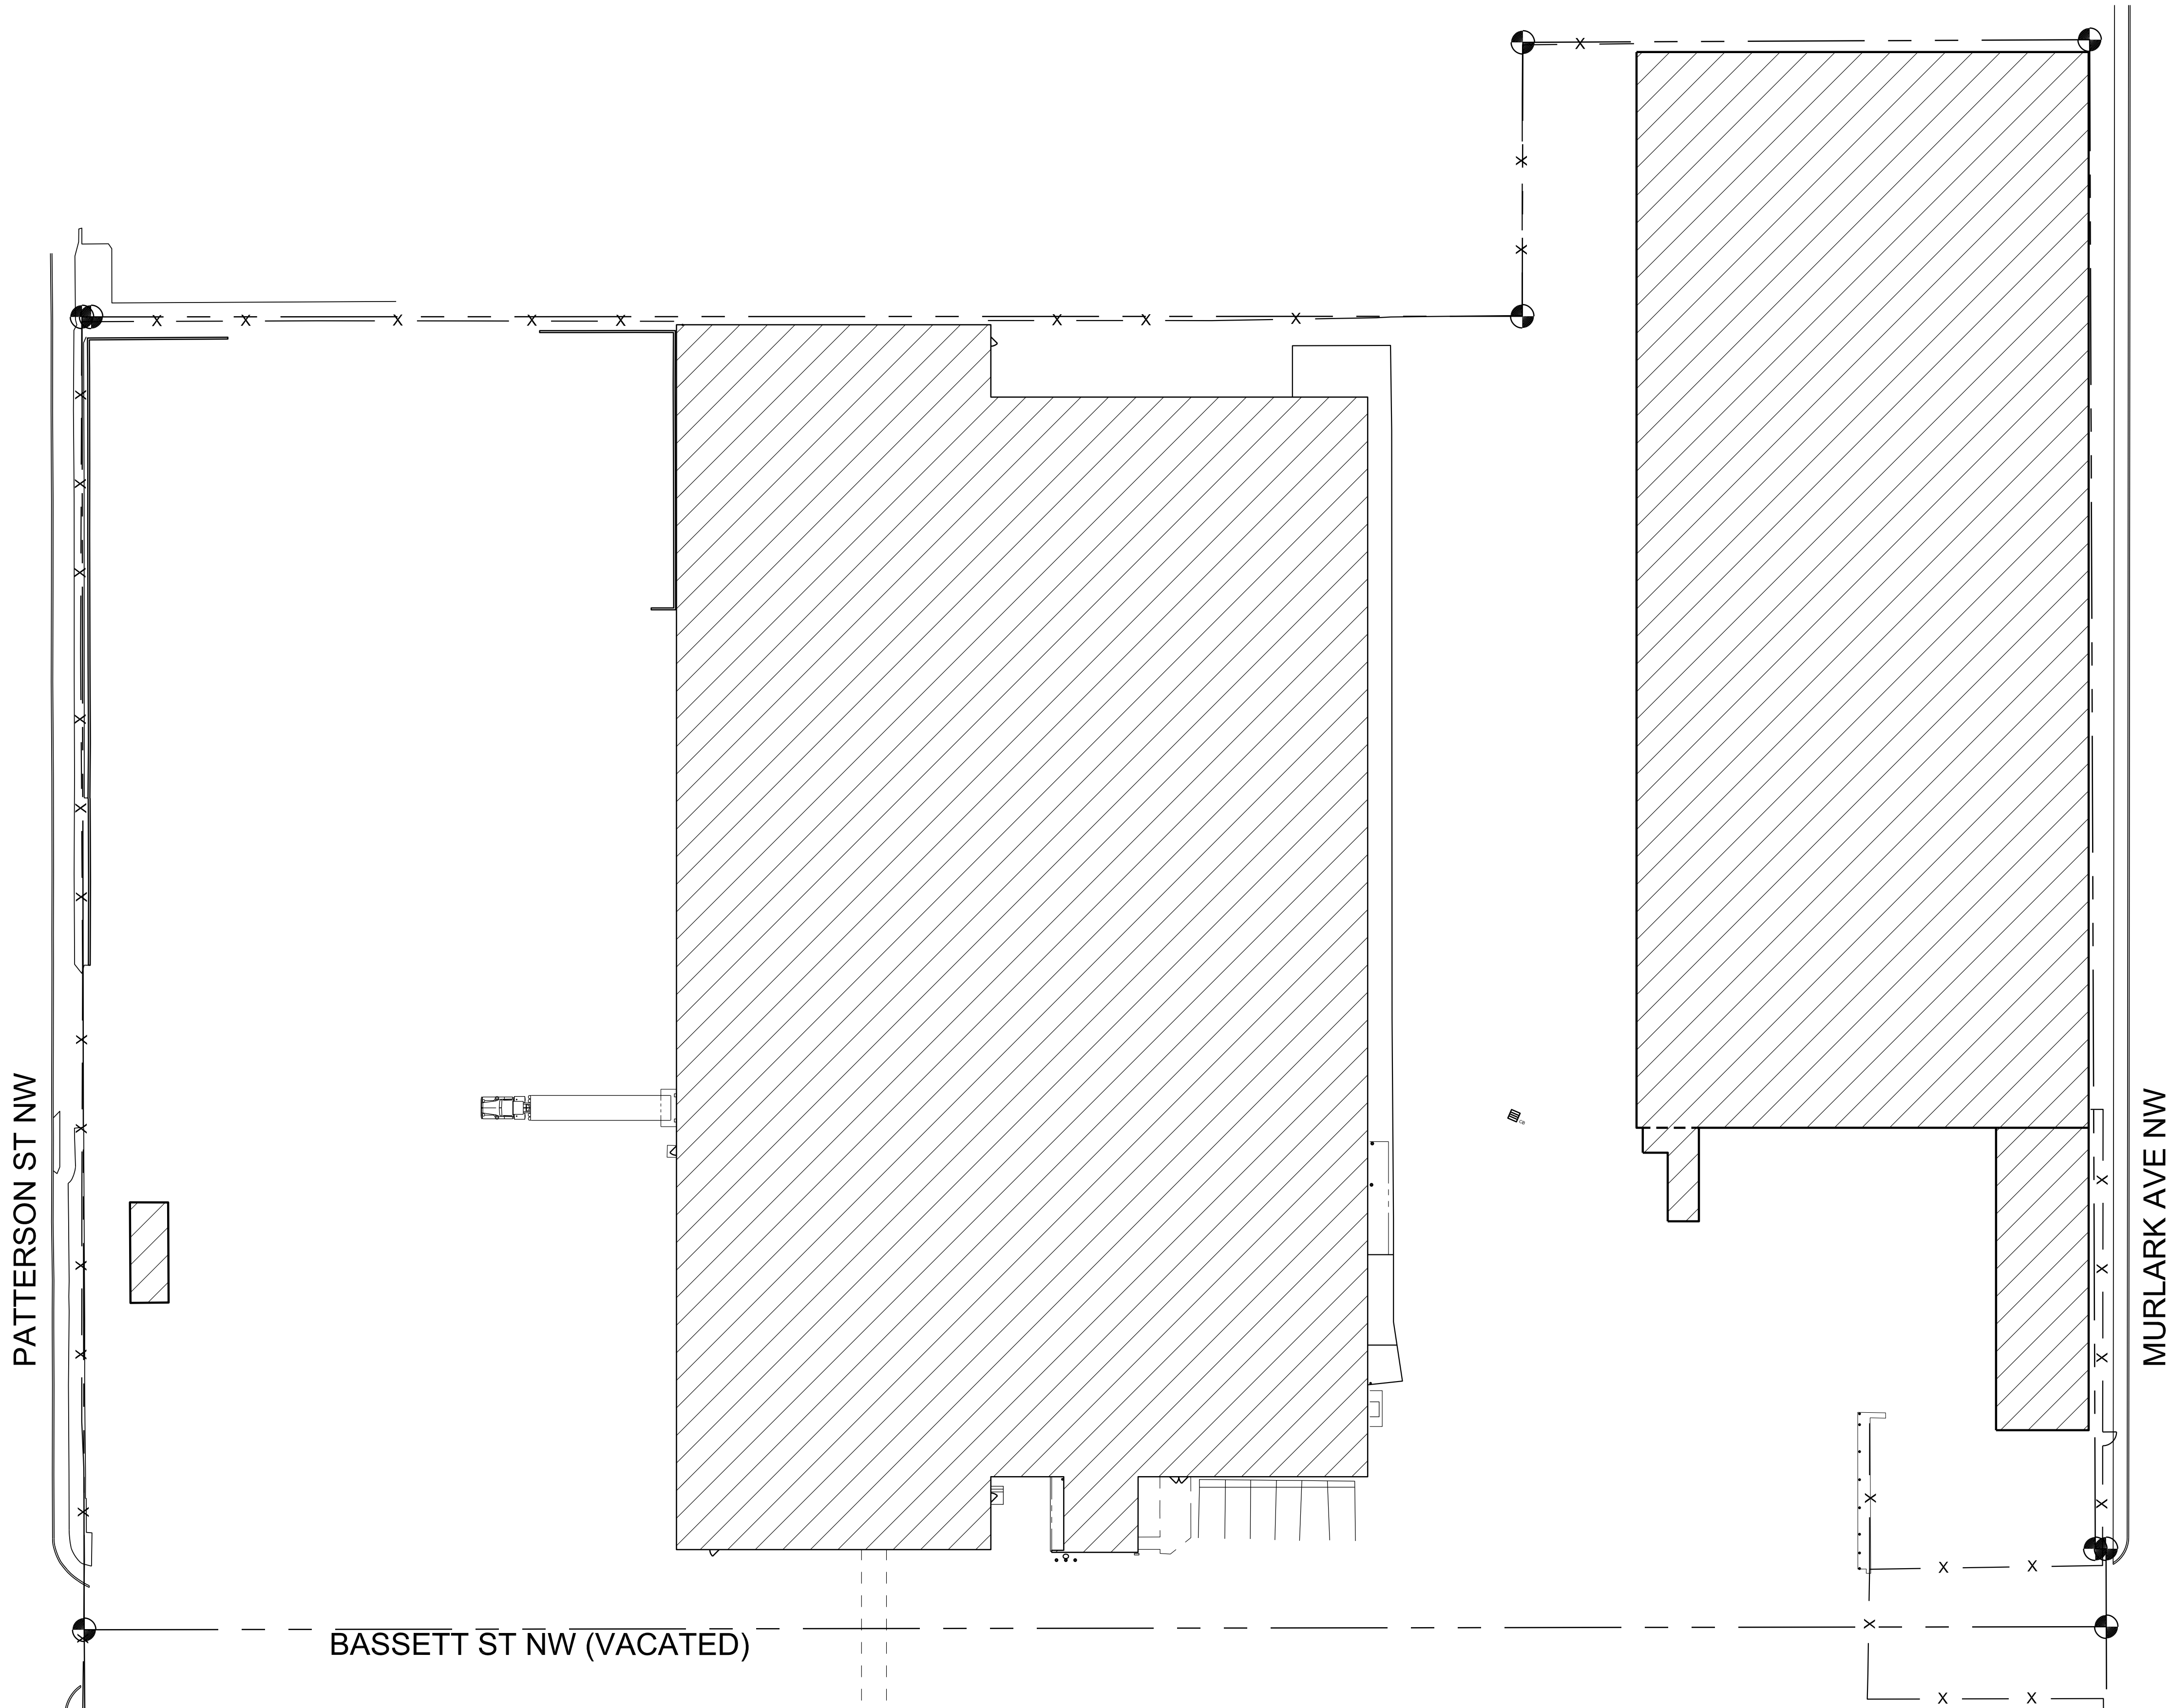

SITE PLAN - EXISTING CONDITIONS

1" = 30'-0"

CARLSON
VEIT
JUNGE
ARCHITECTS PC

ARCHITECTURE • INTERIOR DESIGN
3095 RIVER RD N, SALEM, OREGON 97303
WWW.CARLSONVEIT.COM • 503-990-0281

PRELIMINARY
NOT FOR CONSTRUCTION

PRELIMINARY DATE:
07-18-22

project:
BAXTER'S NORTH AMERICA
BASSETT STREET WAREHOUSE REMODEL
845 BASSETT STREET NW
SALEM, OREGON 97304
consultants:

revisions:
▲
▲
▲
▲

date:
project: 05721
dwg file: A-FP-05721
drawn by: AMF
checked by: AMF
copyright © 2021
Carlson Veit Architects P.C.

EXISTING
SITE PLAN

sheet:
A-101
of: