



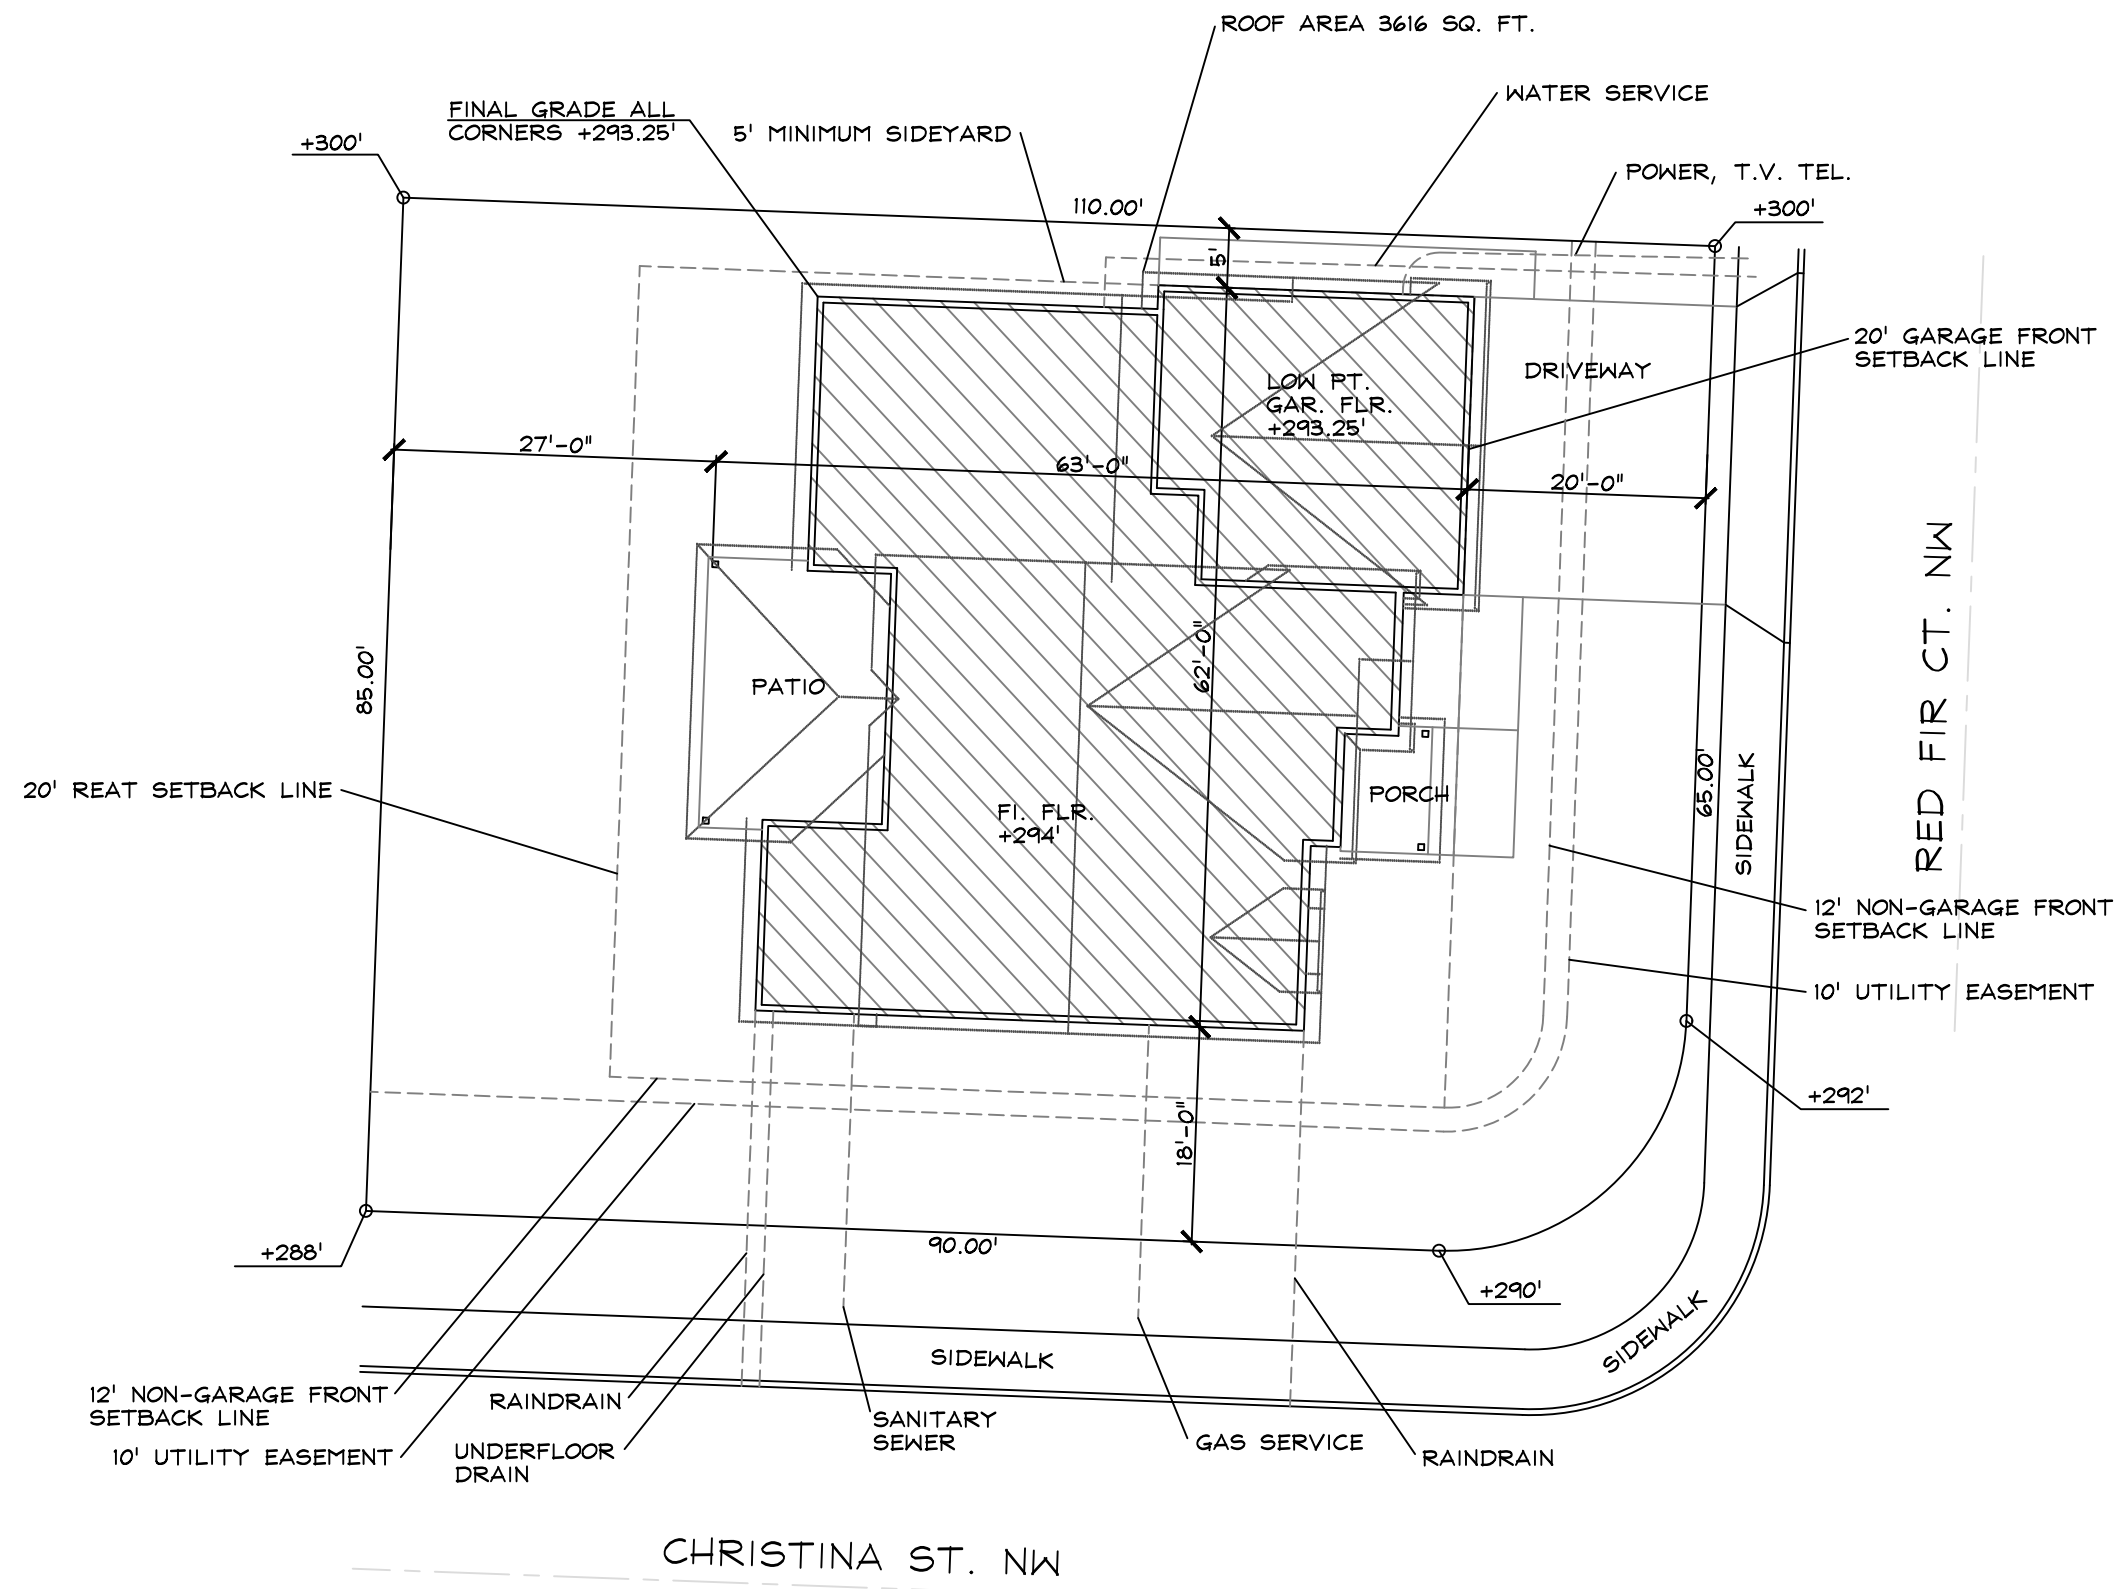

SITE PLAN

LOT 65; BLK 1;
 BRUSH COLLEGE EST. NO.2
 CITY OF SALEM,
 POLK CO., OR

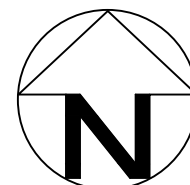

SCALE: 1/16" = 1'-0"