




P:\2259 Hunsacker Dental Clinic 835-877 Commercial ST\SPR\A1.1 SPR.dwg, SPR-4_8/15/2022 4:54:14 PM, Andy, 1:1

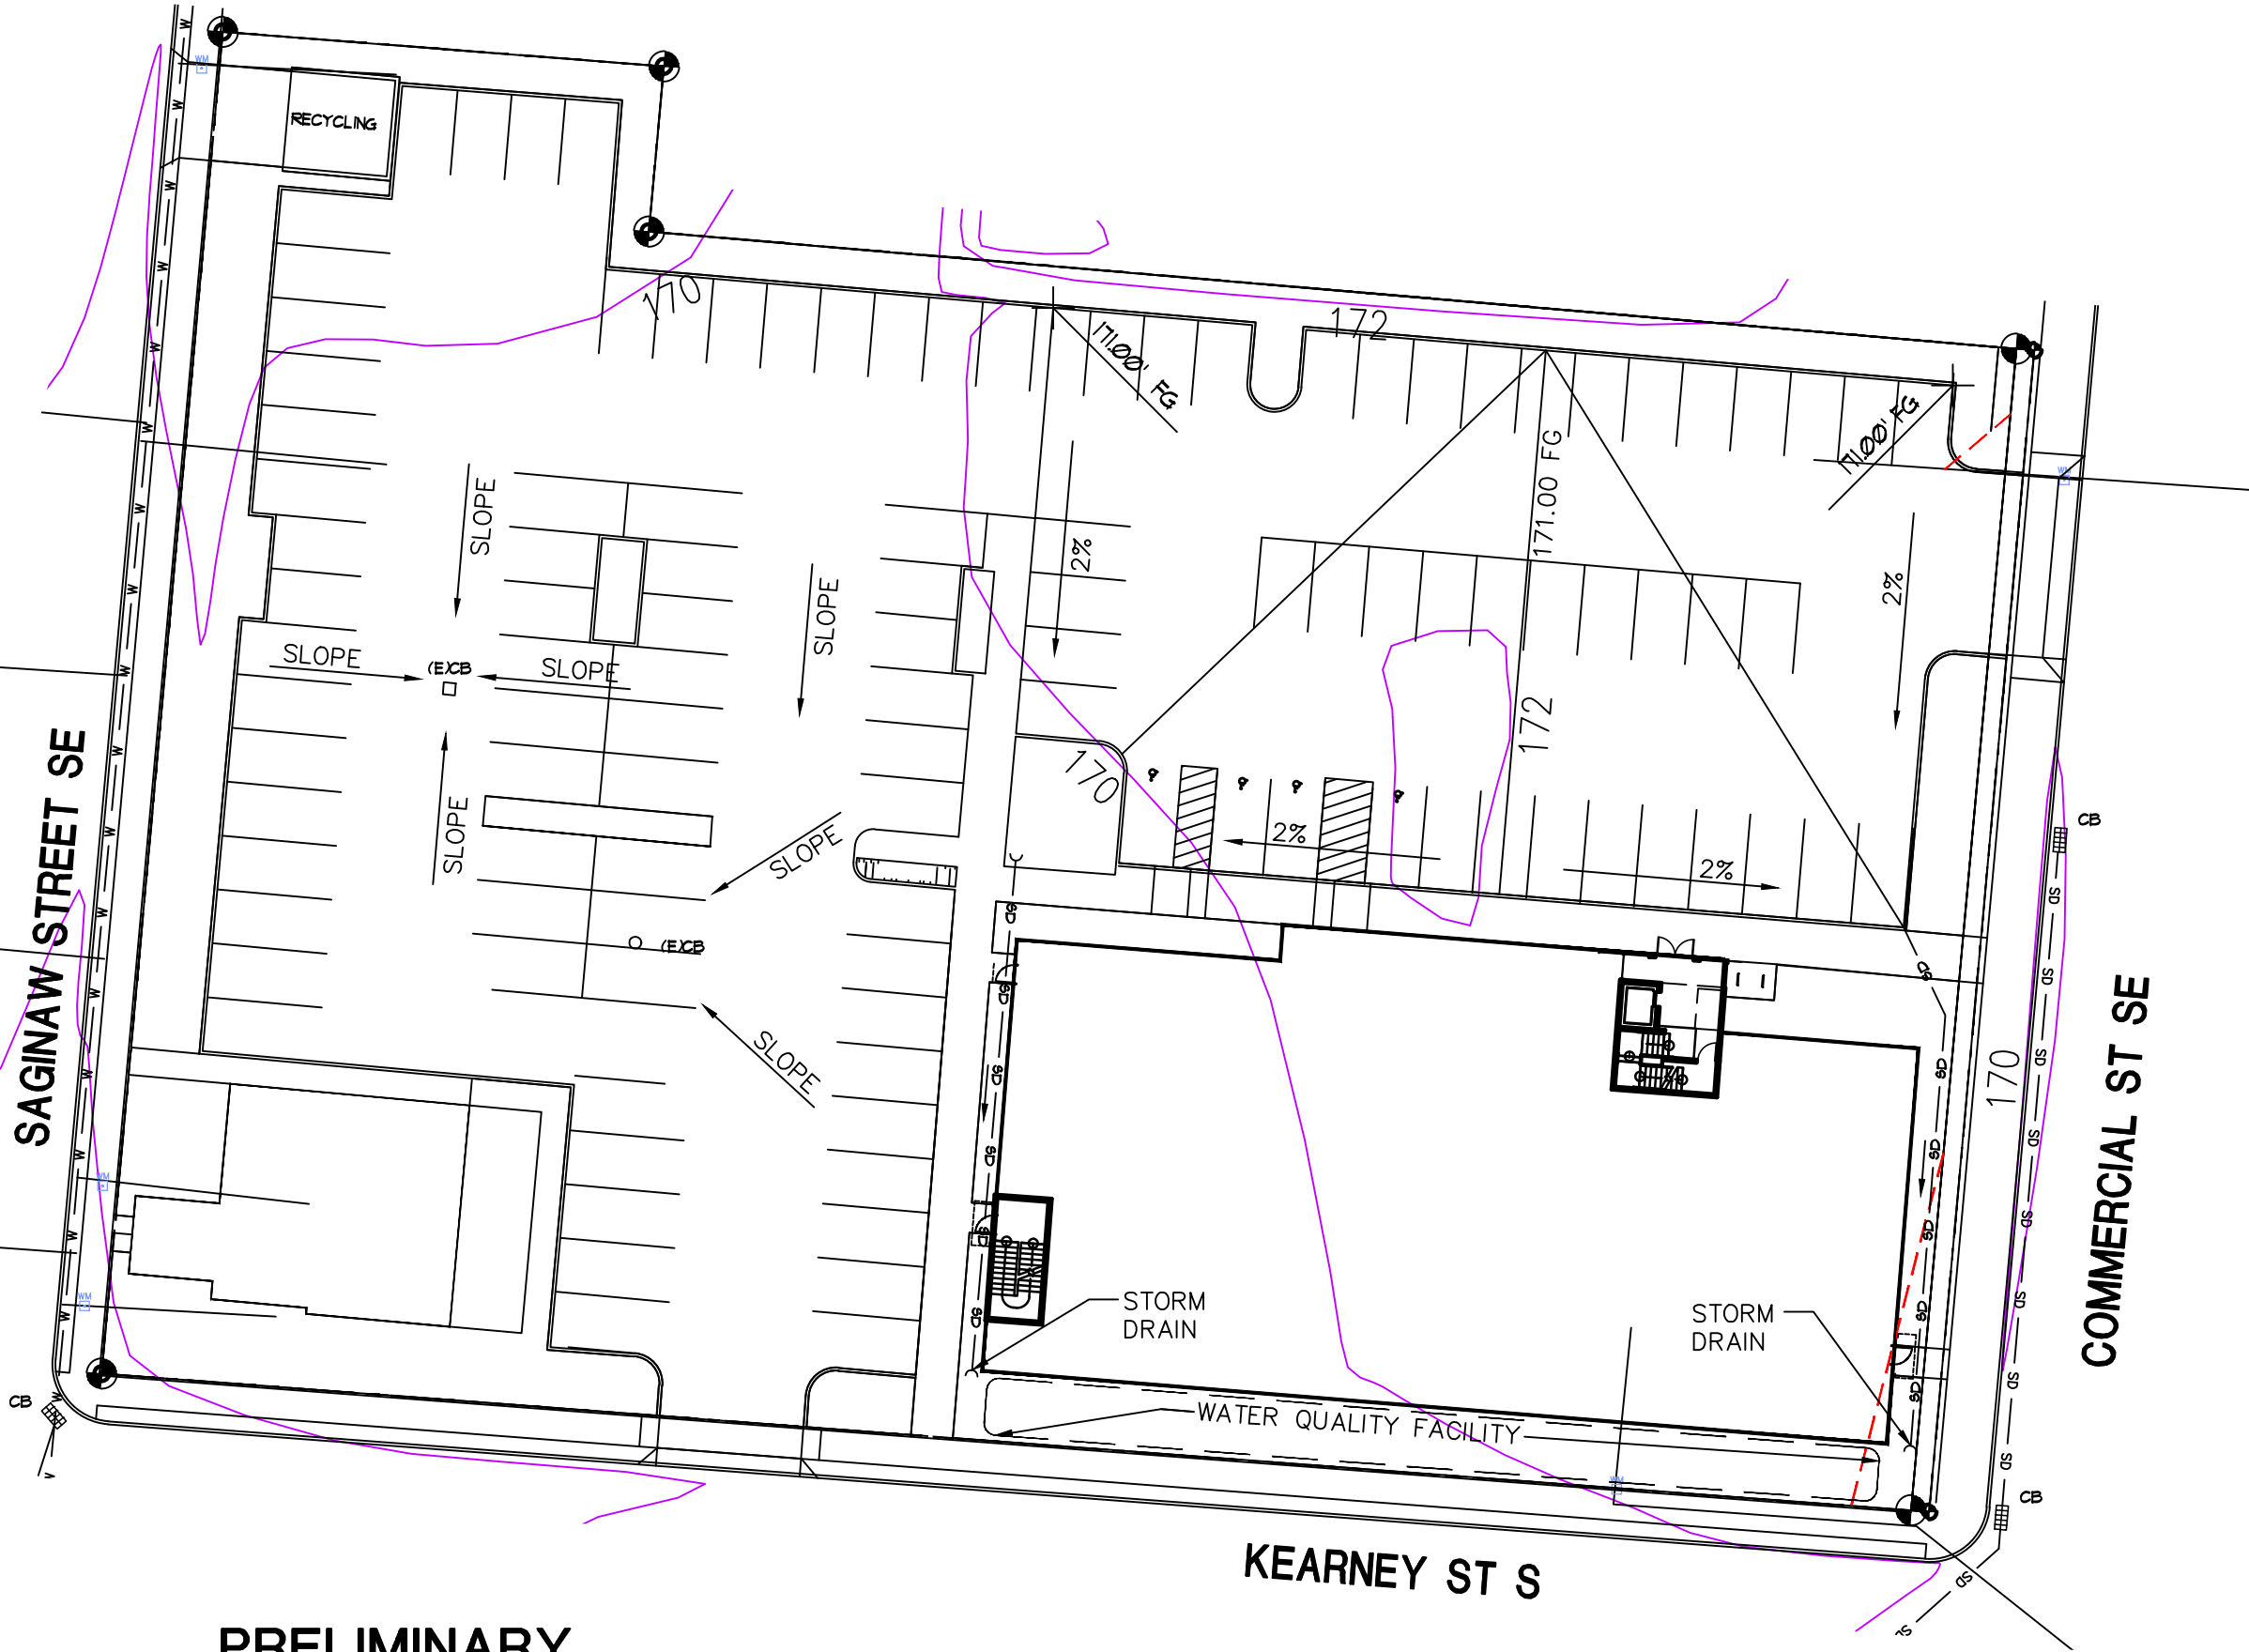

PRELIMINARY GRADING PLAN



SCALE : 1" = 30'

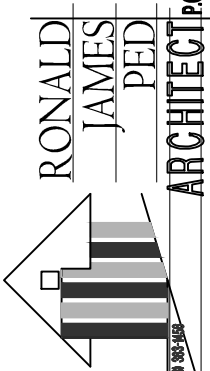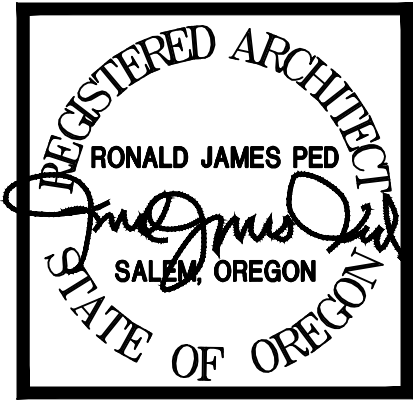

SITE PLAN REVIEW
HUNSAKER DENTAL CLINIC
835-877 COMMERCIAL ST SE

DATE: 8-12-2020
DRAWN: AK
JOB NO.: 2259

SPR-4