



\\N7W\7154-1\encl\0730\dwg\0707154pwg 16 GRD 06/29/2021 8:48:48 AM - Rollingsworth

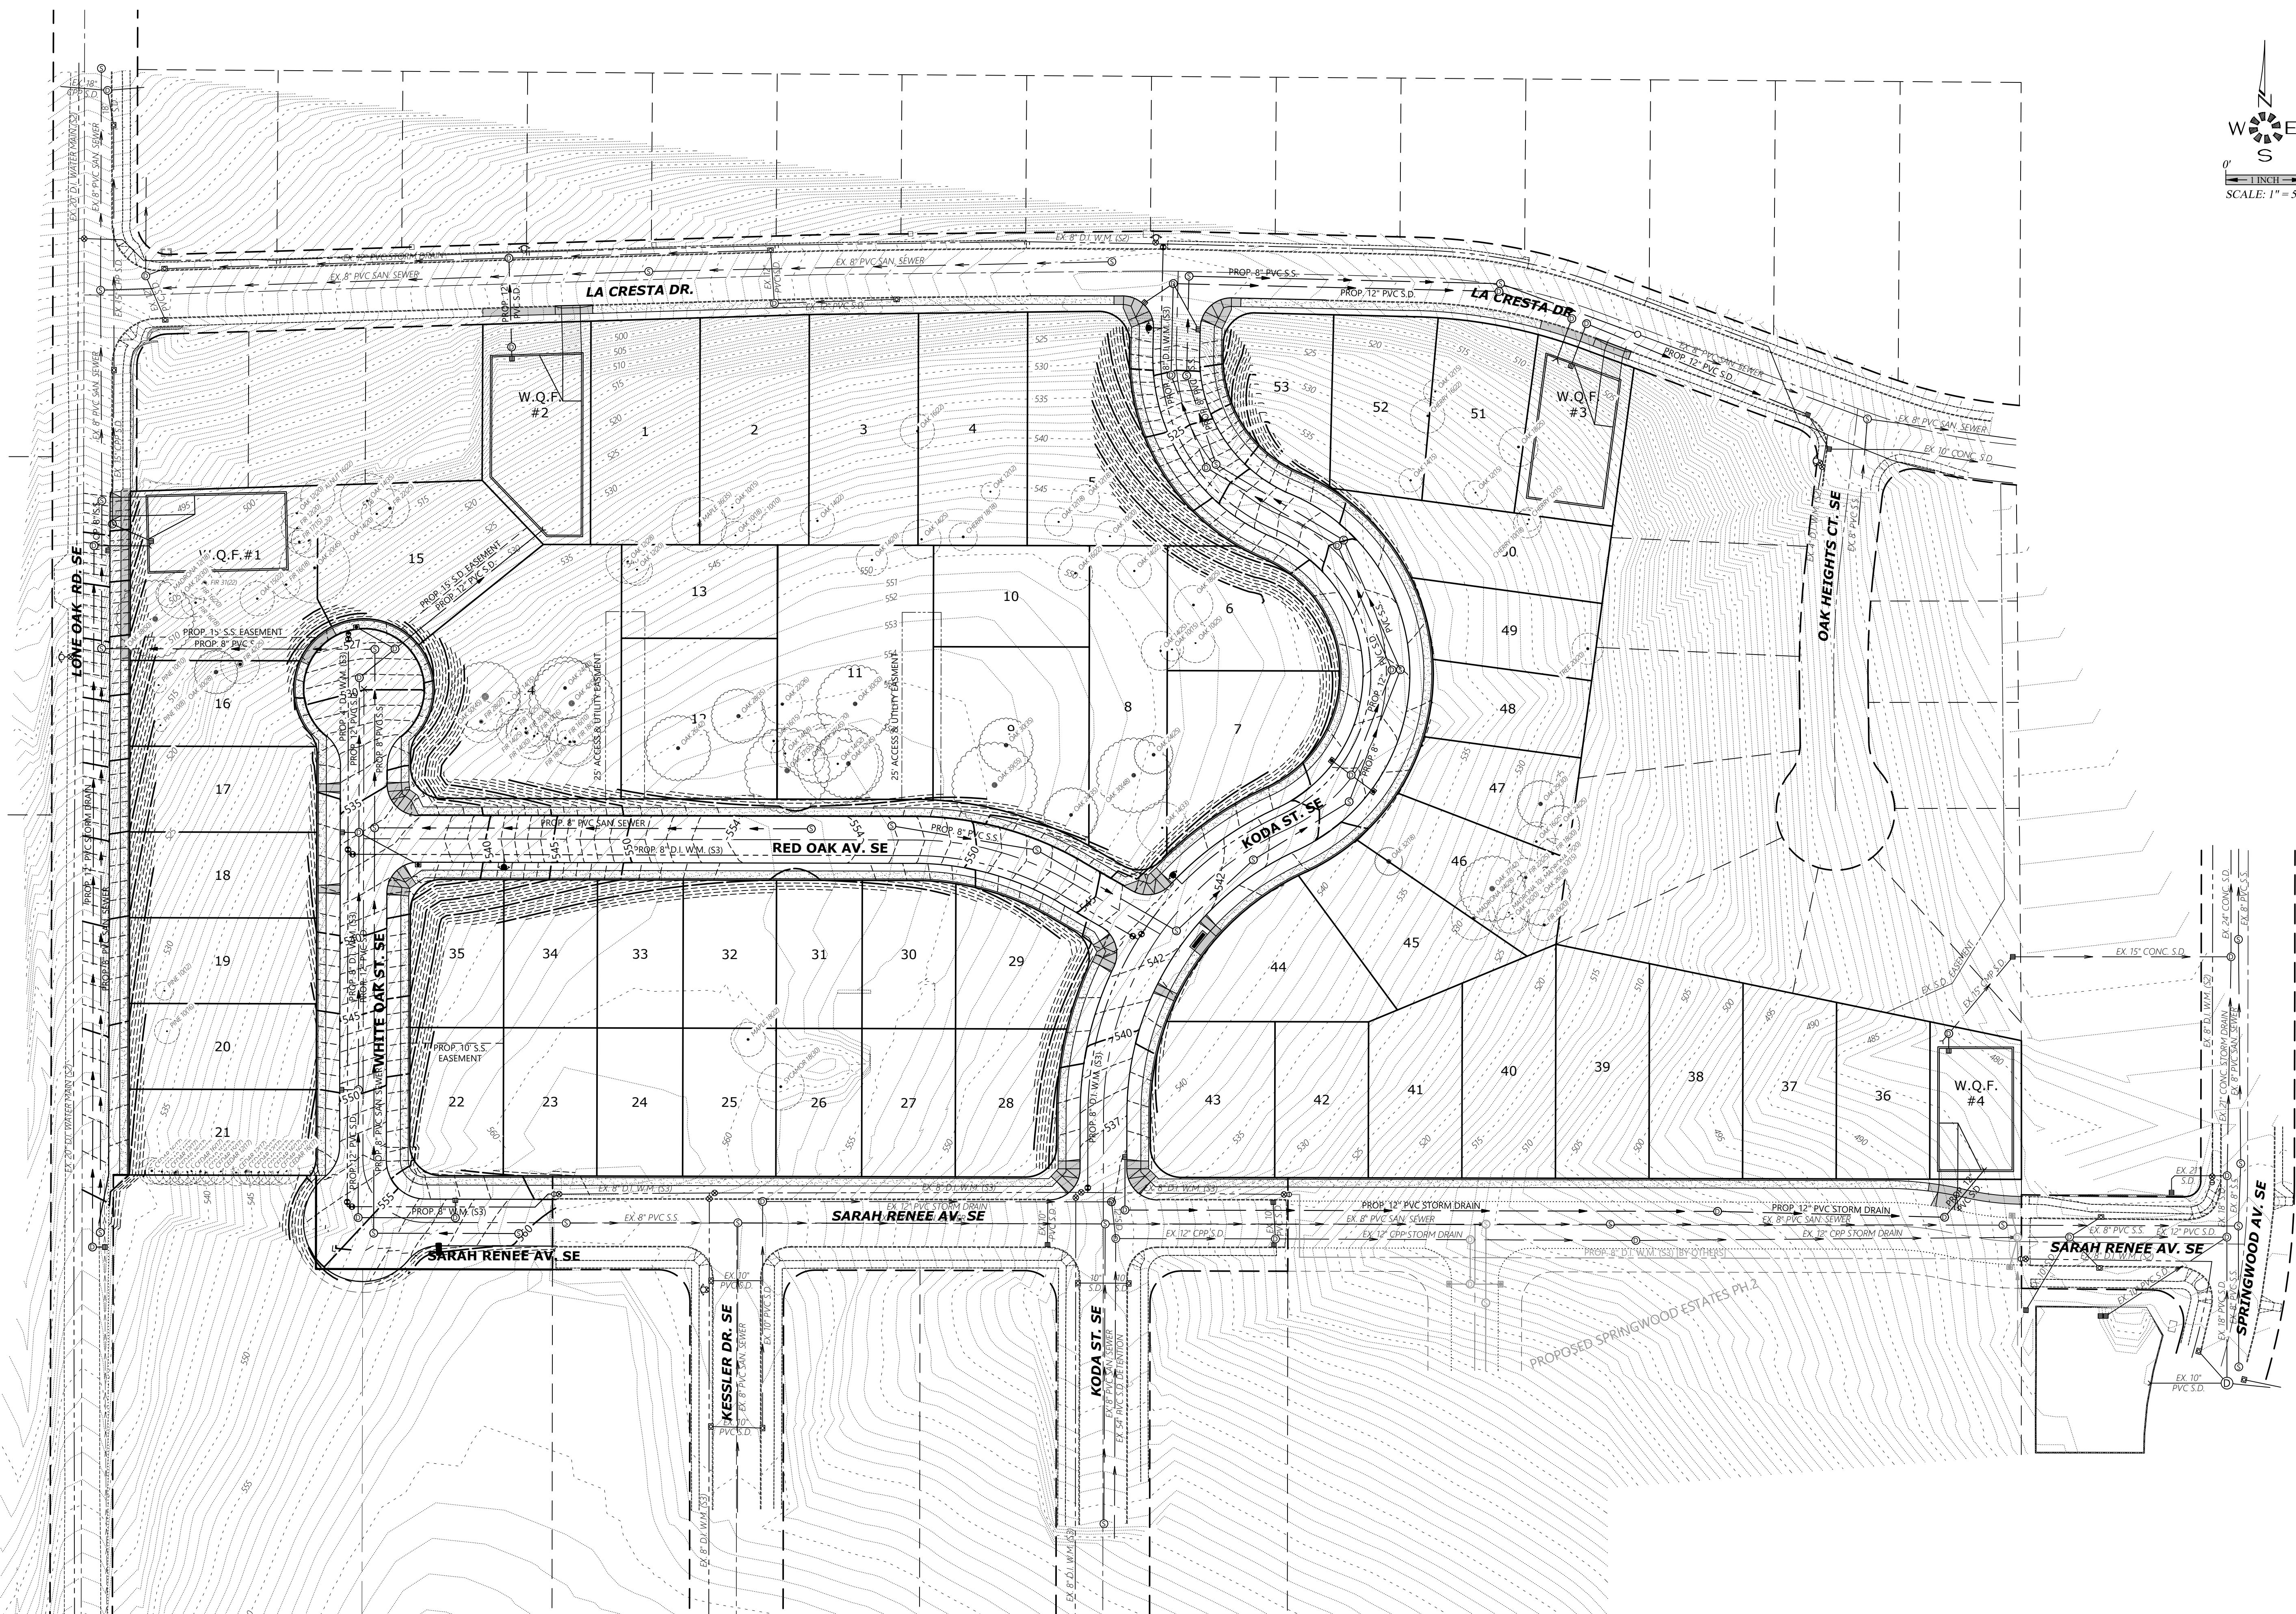

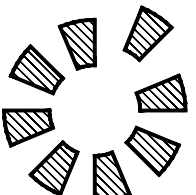

MULTI/
TECH


ENGINEERING SERVICES, INC.
11455 13TH ST. S.E. SALEM, OR 97302
PH: (503) 363 - 9227 FAX: (503) 364-1260
www.mtengineering.net office@mtengineering.net

LOT GRADING PLAN

OAK GROVE

NO CHANGES, MODIFICATIONS
OR REPRODUCTIONS TO BE
MADE TO THESE DRAWINGS
WITHOUT WRITTEN
AUTHORIZATION FROM THE
DESIGN ENGINEER.
DIMENSIONS & NOTES TAKE
PRECEDENCE OVER
GRAPHICAL REPRESENTATION.

Design:	M.D.G.
Drawn:	D.G.G.
Checked:	J.J.G.
Date:	JUNE 2021
Scale:	AS SHOWN
As-Built:	----

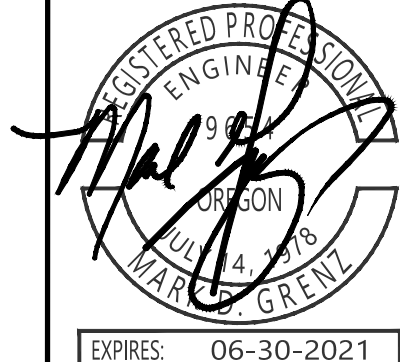

EXPIRES 06-30-2021

JOB # 7154

P8