


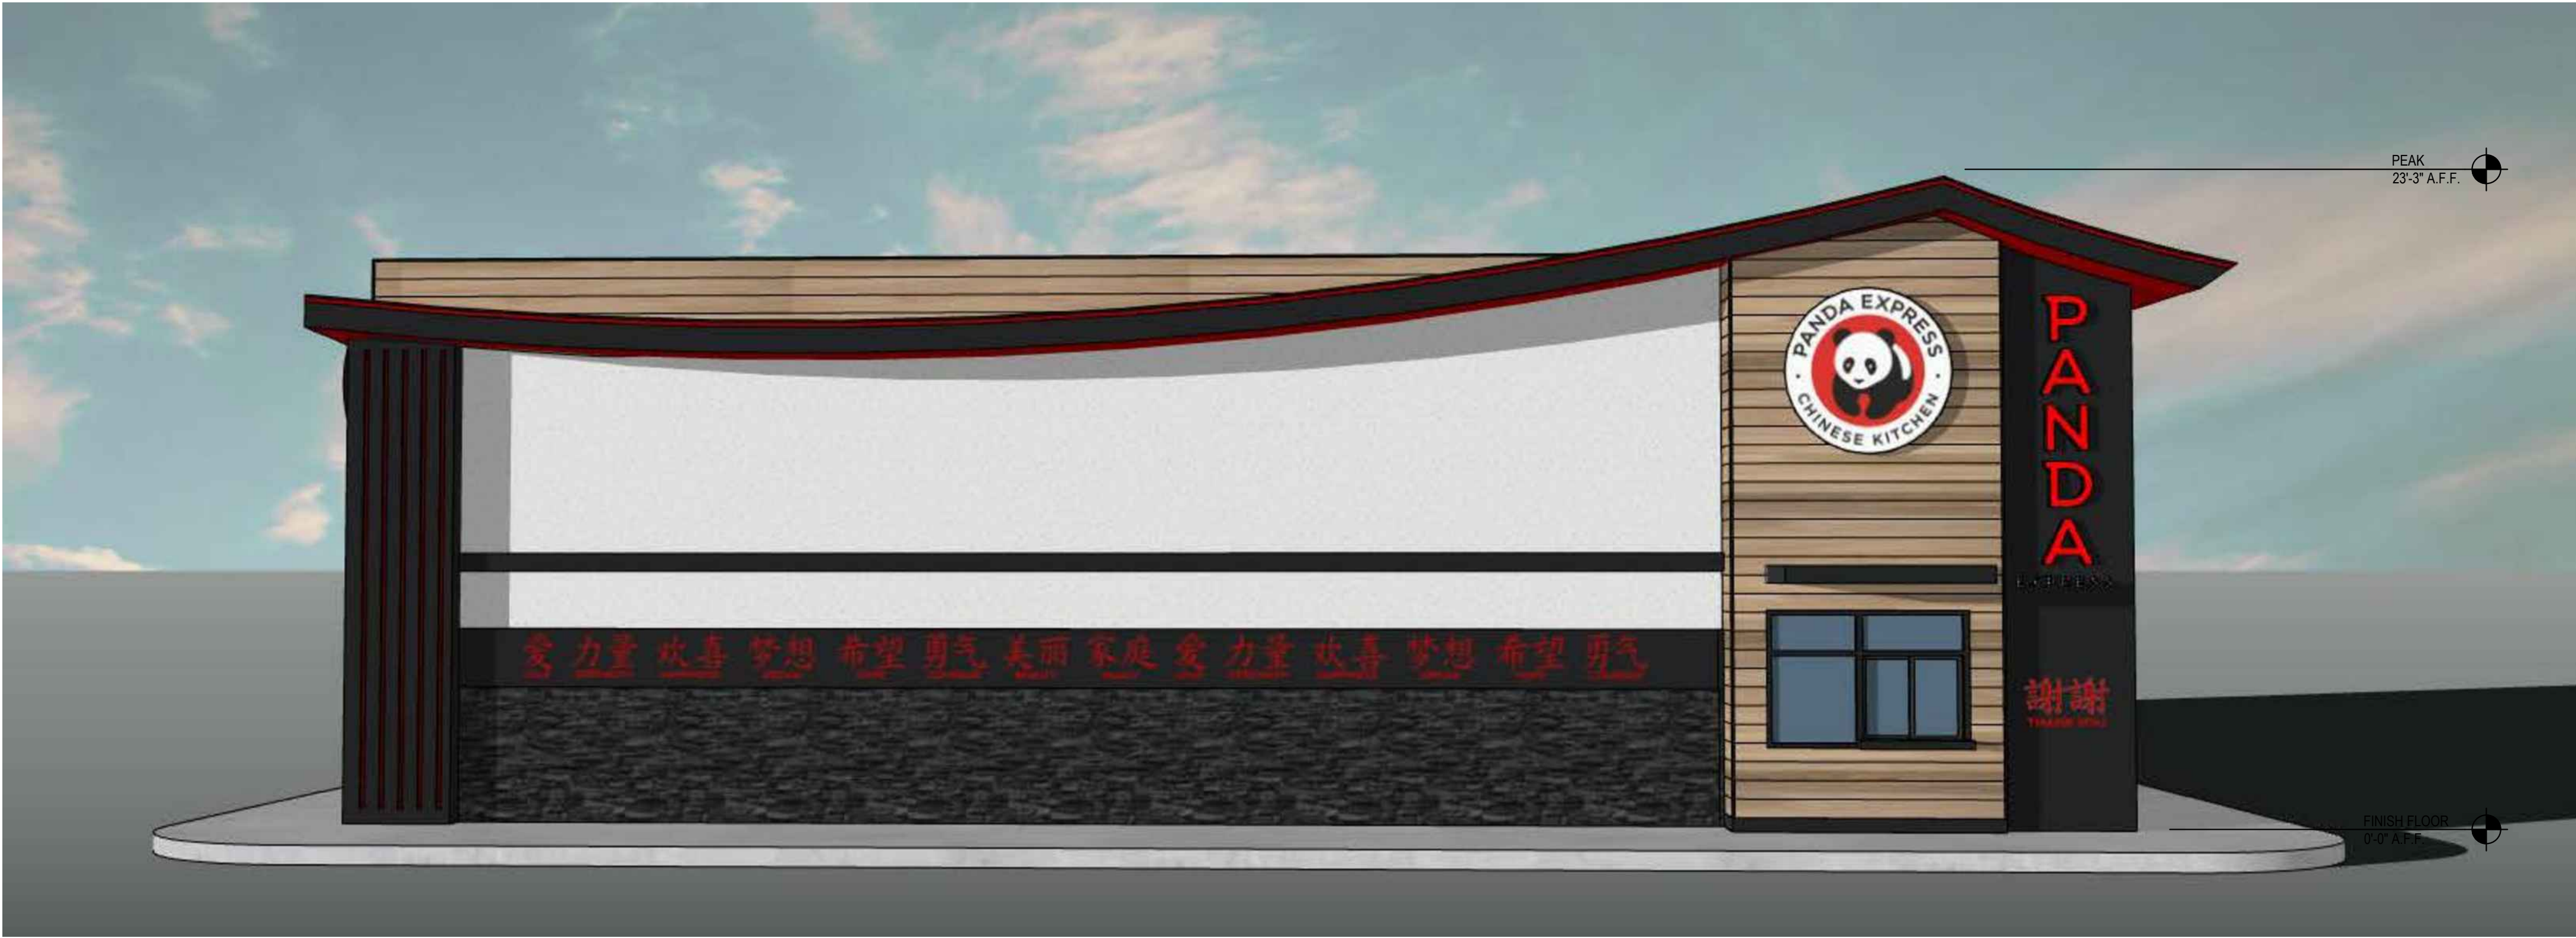

SOUTH ELEVATION 2
Scale= 1/4" = 1'-0" A-203



(DRIVE THRU) NORTH ELEVATION 1
Scale= 1/4" = 1'-0" A-203



PANDA EXPRESS, INC.
1683 Walnut Grove Ave.
Rosemead, California
91770
Telephone: 626.799.9898
Facsimile: 626.372.8288

All ideas, designs, arrangement and plans indicated or represented by this drawing are the property of Panda Express Inc. and were created for use on this specific project. None of these ideas, designs, arrangements or plans may be used by or disclosed to any person, firm, or corporation without the written permission of Panda Express Inc.

REVISIONS:		
△		
△		
△		
△		
△		
△		
△		
△		

ISSUE DATE:		

DRAWN BY: CRM Architects & Planners, Inc.

PANDA PROJECT #: S8-23-D22360
ARCH PROJECT #: CRM 2203

CRM Architects & Planners Inc.

5800 Stanford Ranch Road Suite 720
Rocklin, CA 95765
phone: (916) 451-1500

STAMP: REGISTERED ARCHITECT
38302
ERVIN McMULLEN
PORTLAND
OREGON
STATE OF OREGON

LANCASTER DR. NE &
WEATHERS ST. NE

1292 LANCASTER BLVD.
SALEM, OR 97301

2600 Plan

A-203

COLOR EXTERIOR
ELEVATIONS

SPR SUBMITTAL DWGS