


NICHIHA PANEL FASTENING & WATER PROOFING 3

Scale= 1 1/2" = 1'-0" A-201

SOUTH ELEVATION 2

Scale= 1/4" = 1'-0" A-201

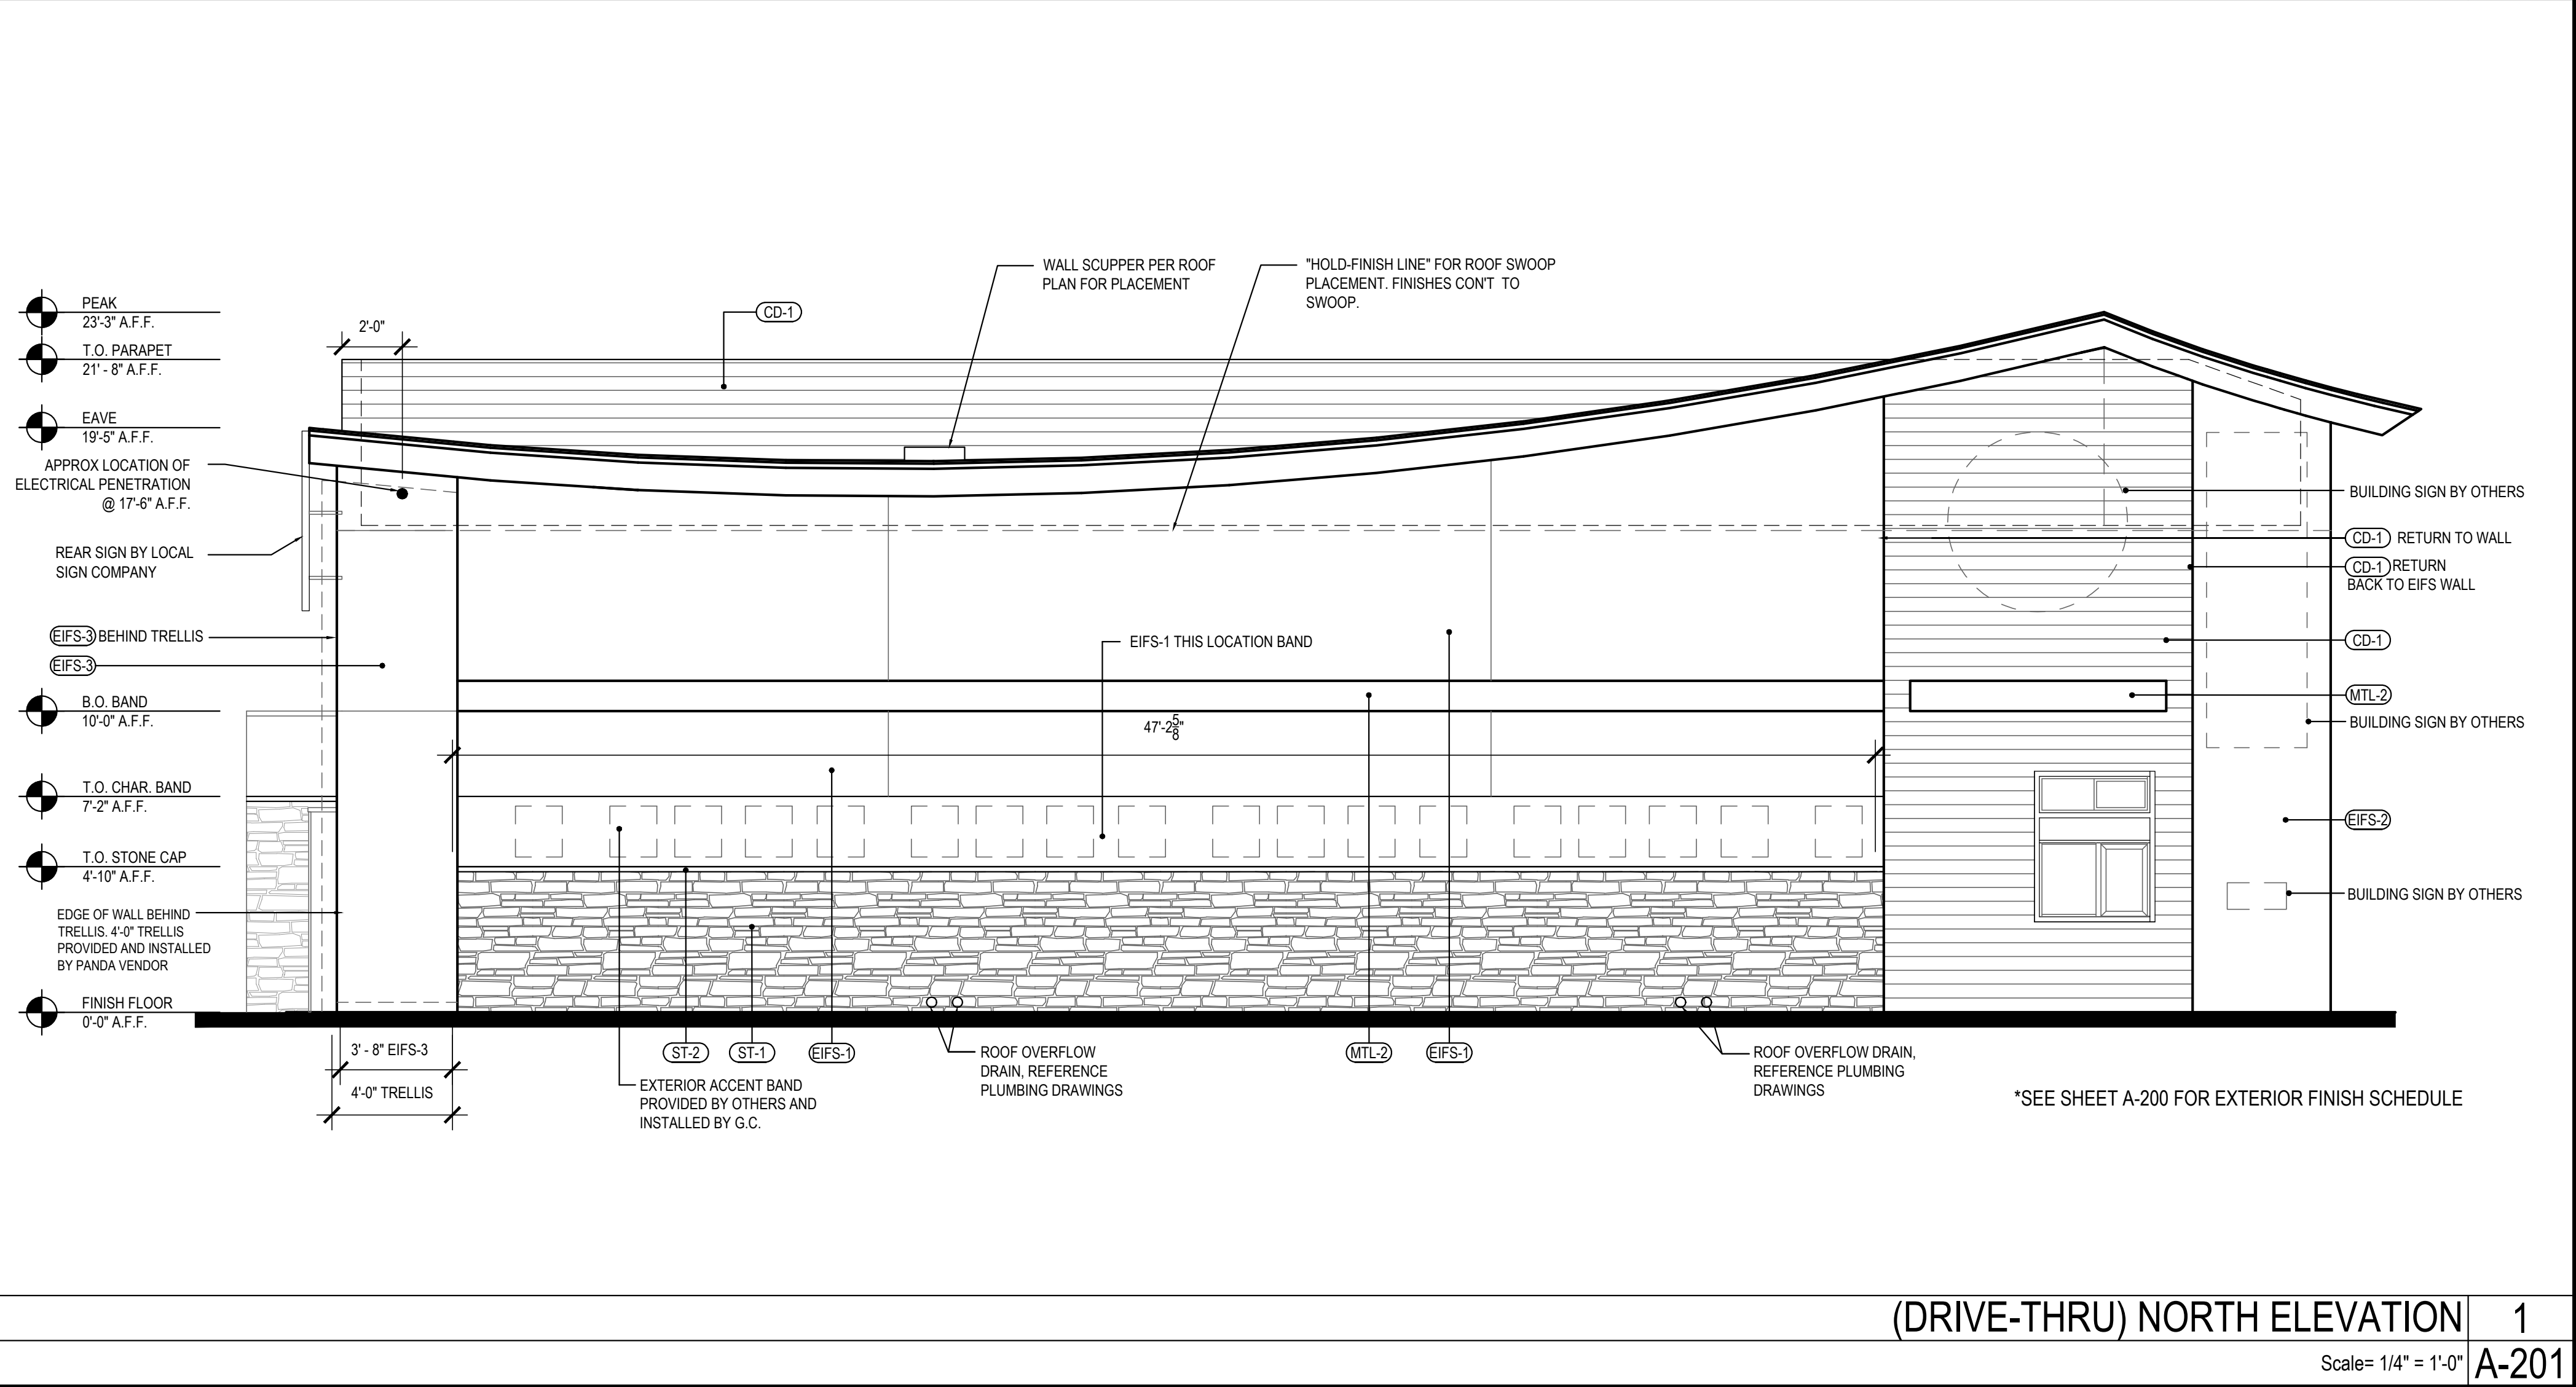

(DRIVE-THRU) NORTH ELEVATION 1

Scale= 1/4" = 1'-0" A-201



PANDA EXPRESS, INC.  
1683 Walnut Grove Ave.  
Rosemead, California  
91770  
Telephone: 626.799.9898  
Facsimile: 626.372.8288

All ideas, designs, arrangement and plans indicated or represented by this drawing are the property of Panda Express Inc. and were created for use on this specific project. None of these ideas, designs, arrangements or plans may be used by or disclosed to any person, firm, or corporation without the written permission of Panda Express Inc.

REVISIONS:			
△			
△			
△			
△			
△			
△			

ISSUE DATE:	

DRAWN BY: CRM Architects & Planners, Inc.

PANDA PROJECT #: S8-23-D22360  
ARCH PROJECT #: CRM 2203

CRM Architects & Planners Inc.

5800 Stanford Ranch Road Suite 720  
Rocklin, CA 95765  
phone: (916) 451-1500



LANCASTER DR. NE &  
WEATHERS ST. NE

1292 LANCASTER BLVD.  
SALEM, OR 97301

2600 Plan

A-201

EXTERIOR  
ELEVATIONS

SPR SUBMITTAL DWGS