


J:\9224\6234-Resurf\Draw\20\6234.dwg, P601 GR, 11/11/2021 8:18:03 AM, C:\

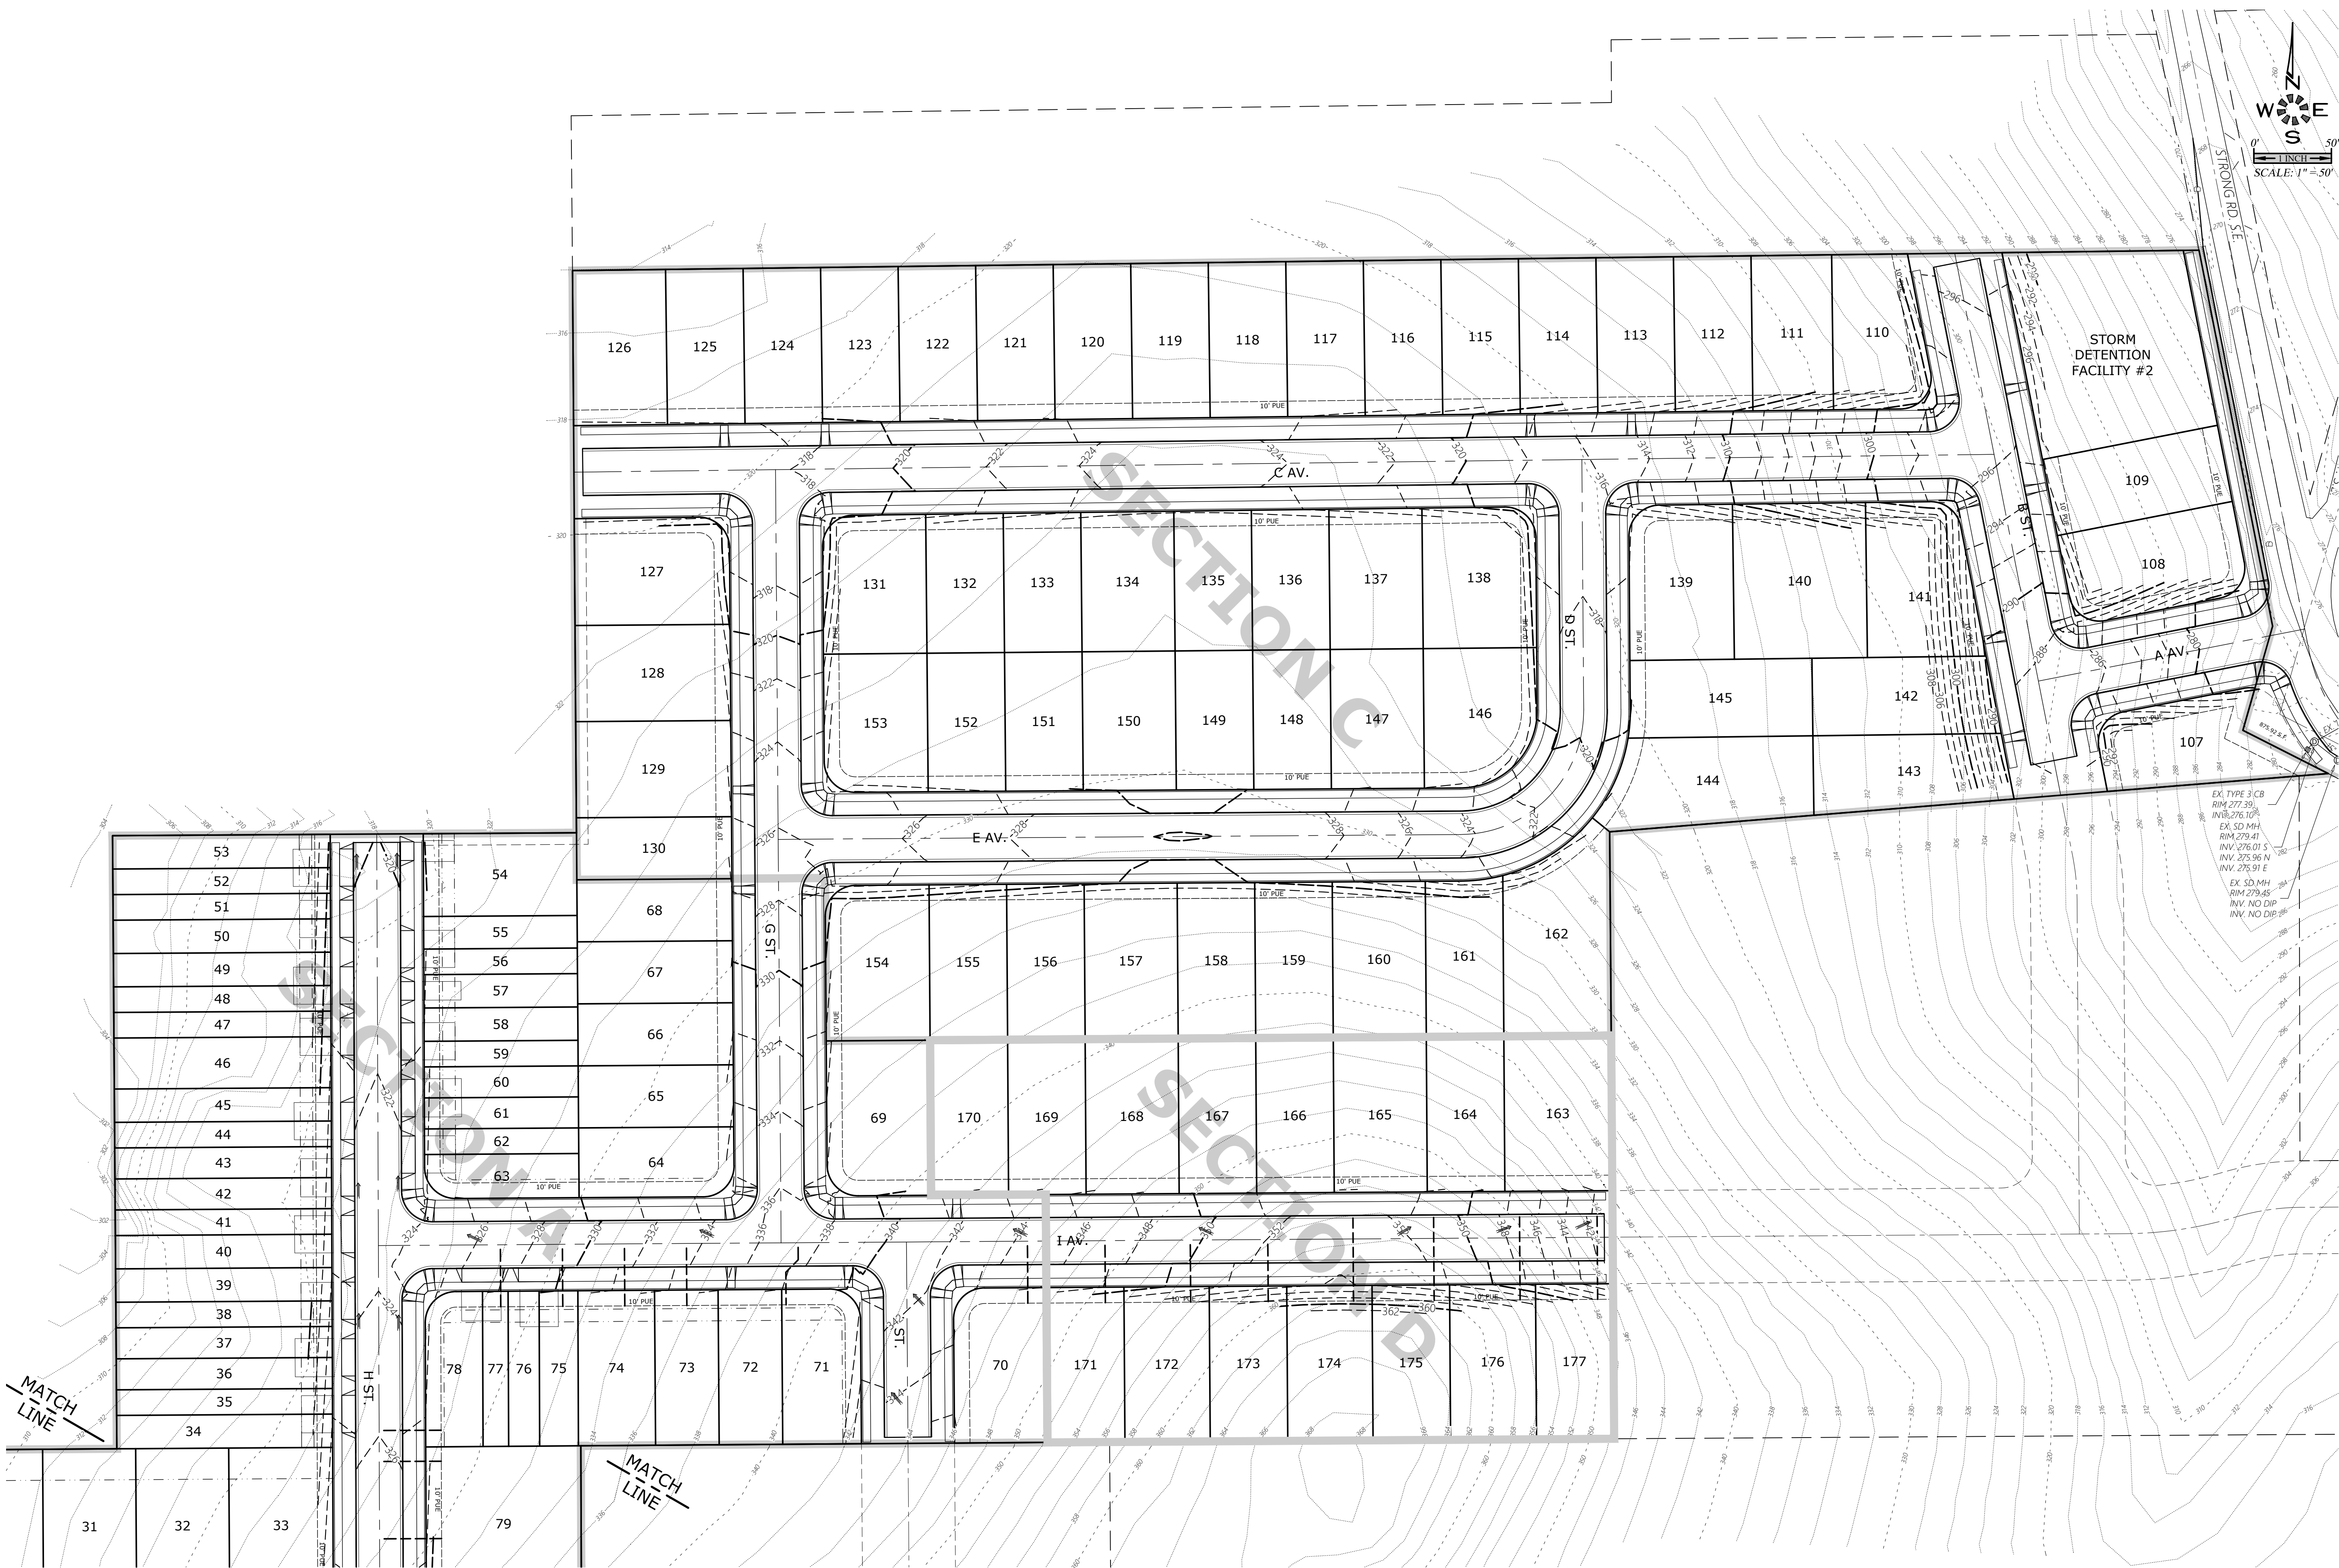

MULTI/TECH

ENGINEERING SERVICES, INC.

1155 13th ST. S.E. SALEM, OR. 97302
PH. (503) 363-5277 FAX (503) 366-7660
www.mtengr.com office@mtengr.com

GRADING PLAN

- NORTH -

COBURN GRAND VIEW

ESTATES

NO CHANGES, MODIFICATIONS
OR REVISIONS SHALL BE
MADE TO THESE DRAWINGS
WITHOUT WRITTEN
AUTHORIZATION FROM THE
DESIGN ENGINEER.
DIMENSIONS & NOTES TAKE
PRECEDENCE OVER
GRAPHICAL REPRESENTATION.

Design: M.D.G.
Drawn: P.H.S.
Checked: J.J.G.
Date: JUNE 2018
Scale: AS SHOWN
As-Built: ----



EXPIRES: 06-30-2023
JOB # 6234

P601