
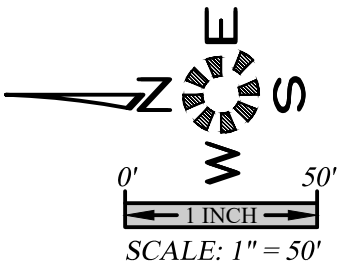


J:\9224\6234-Resurf\Road\0.dwg, v20\6234ap01.dwg, P602GR, 11/11/2021 8:18:10 AM, CCoil

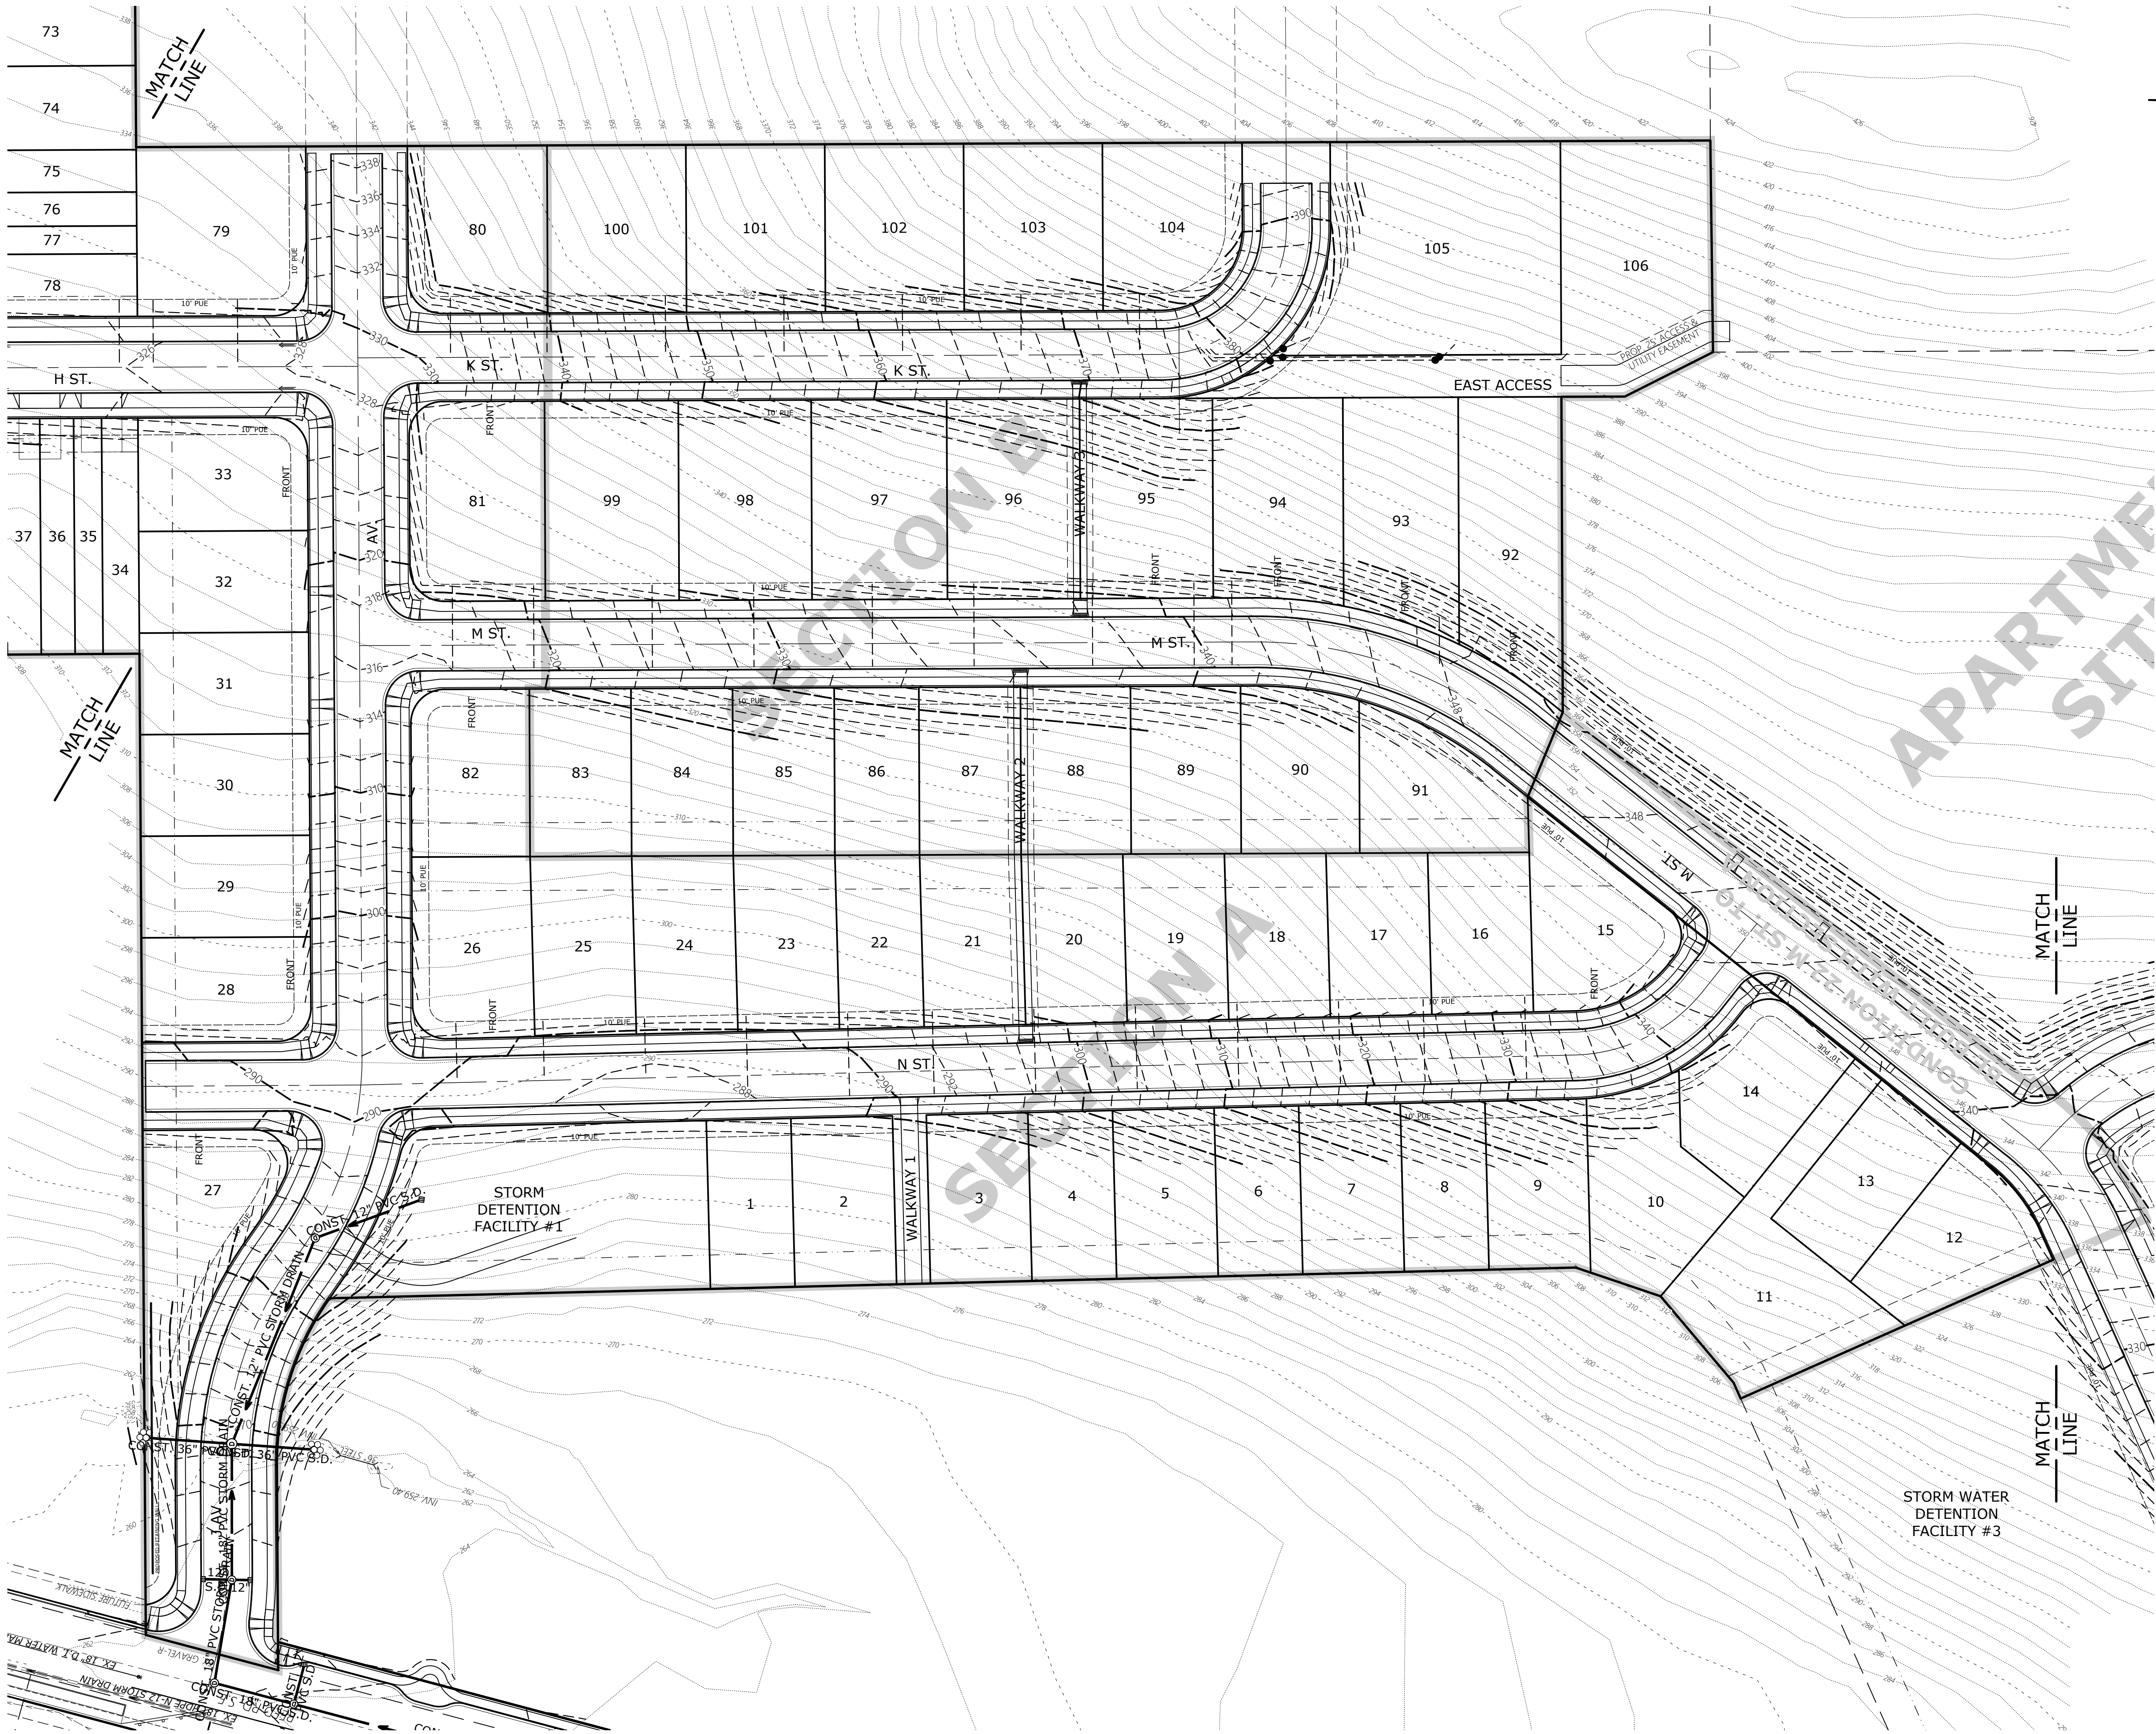

GRADING PLAN - CENTRAL -

COBURN GRAND VIEW ESTATES

NO CHANGES, MODIFICATIONS
OR REVISIONS SHALL BE
MADE TO THESE DRAWINGS
WITHOUT WRITTEN
AUTHORIZATION FROM THE
DESIGN ENGINEER.
DIMENSIONS & NOTES TAKE
PRECEDENCE OVER
GRAPHICAL REPRESENTATION.

Design: M.D.G.
Drawn: P.H.S.
Checked: J.J.G.
Date: JUNE 2018
Scale: AS SHOWN
As-Built: ----



EXPIRES: 06-30-2023
JOB # 6234

P602

MULTI/TECH
ENGINEERING SERVICES, INC.
1155 13th ST. S.E. SALEM, OR. 97302
PH. (503) 363-5277 FAX (503) 364-5660
www.mtengr.com office@mtengr.com