


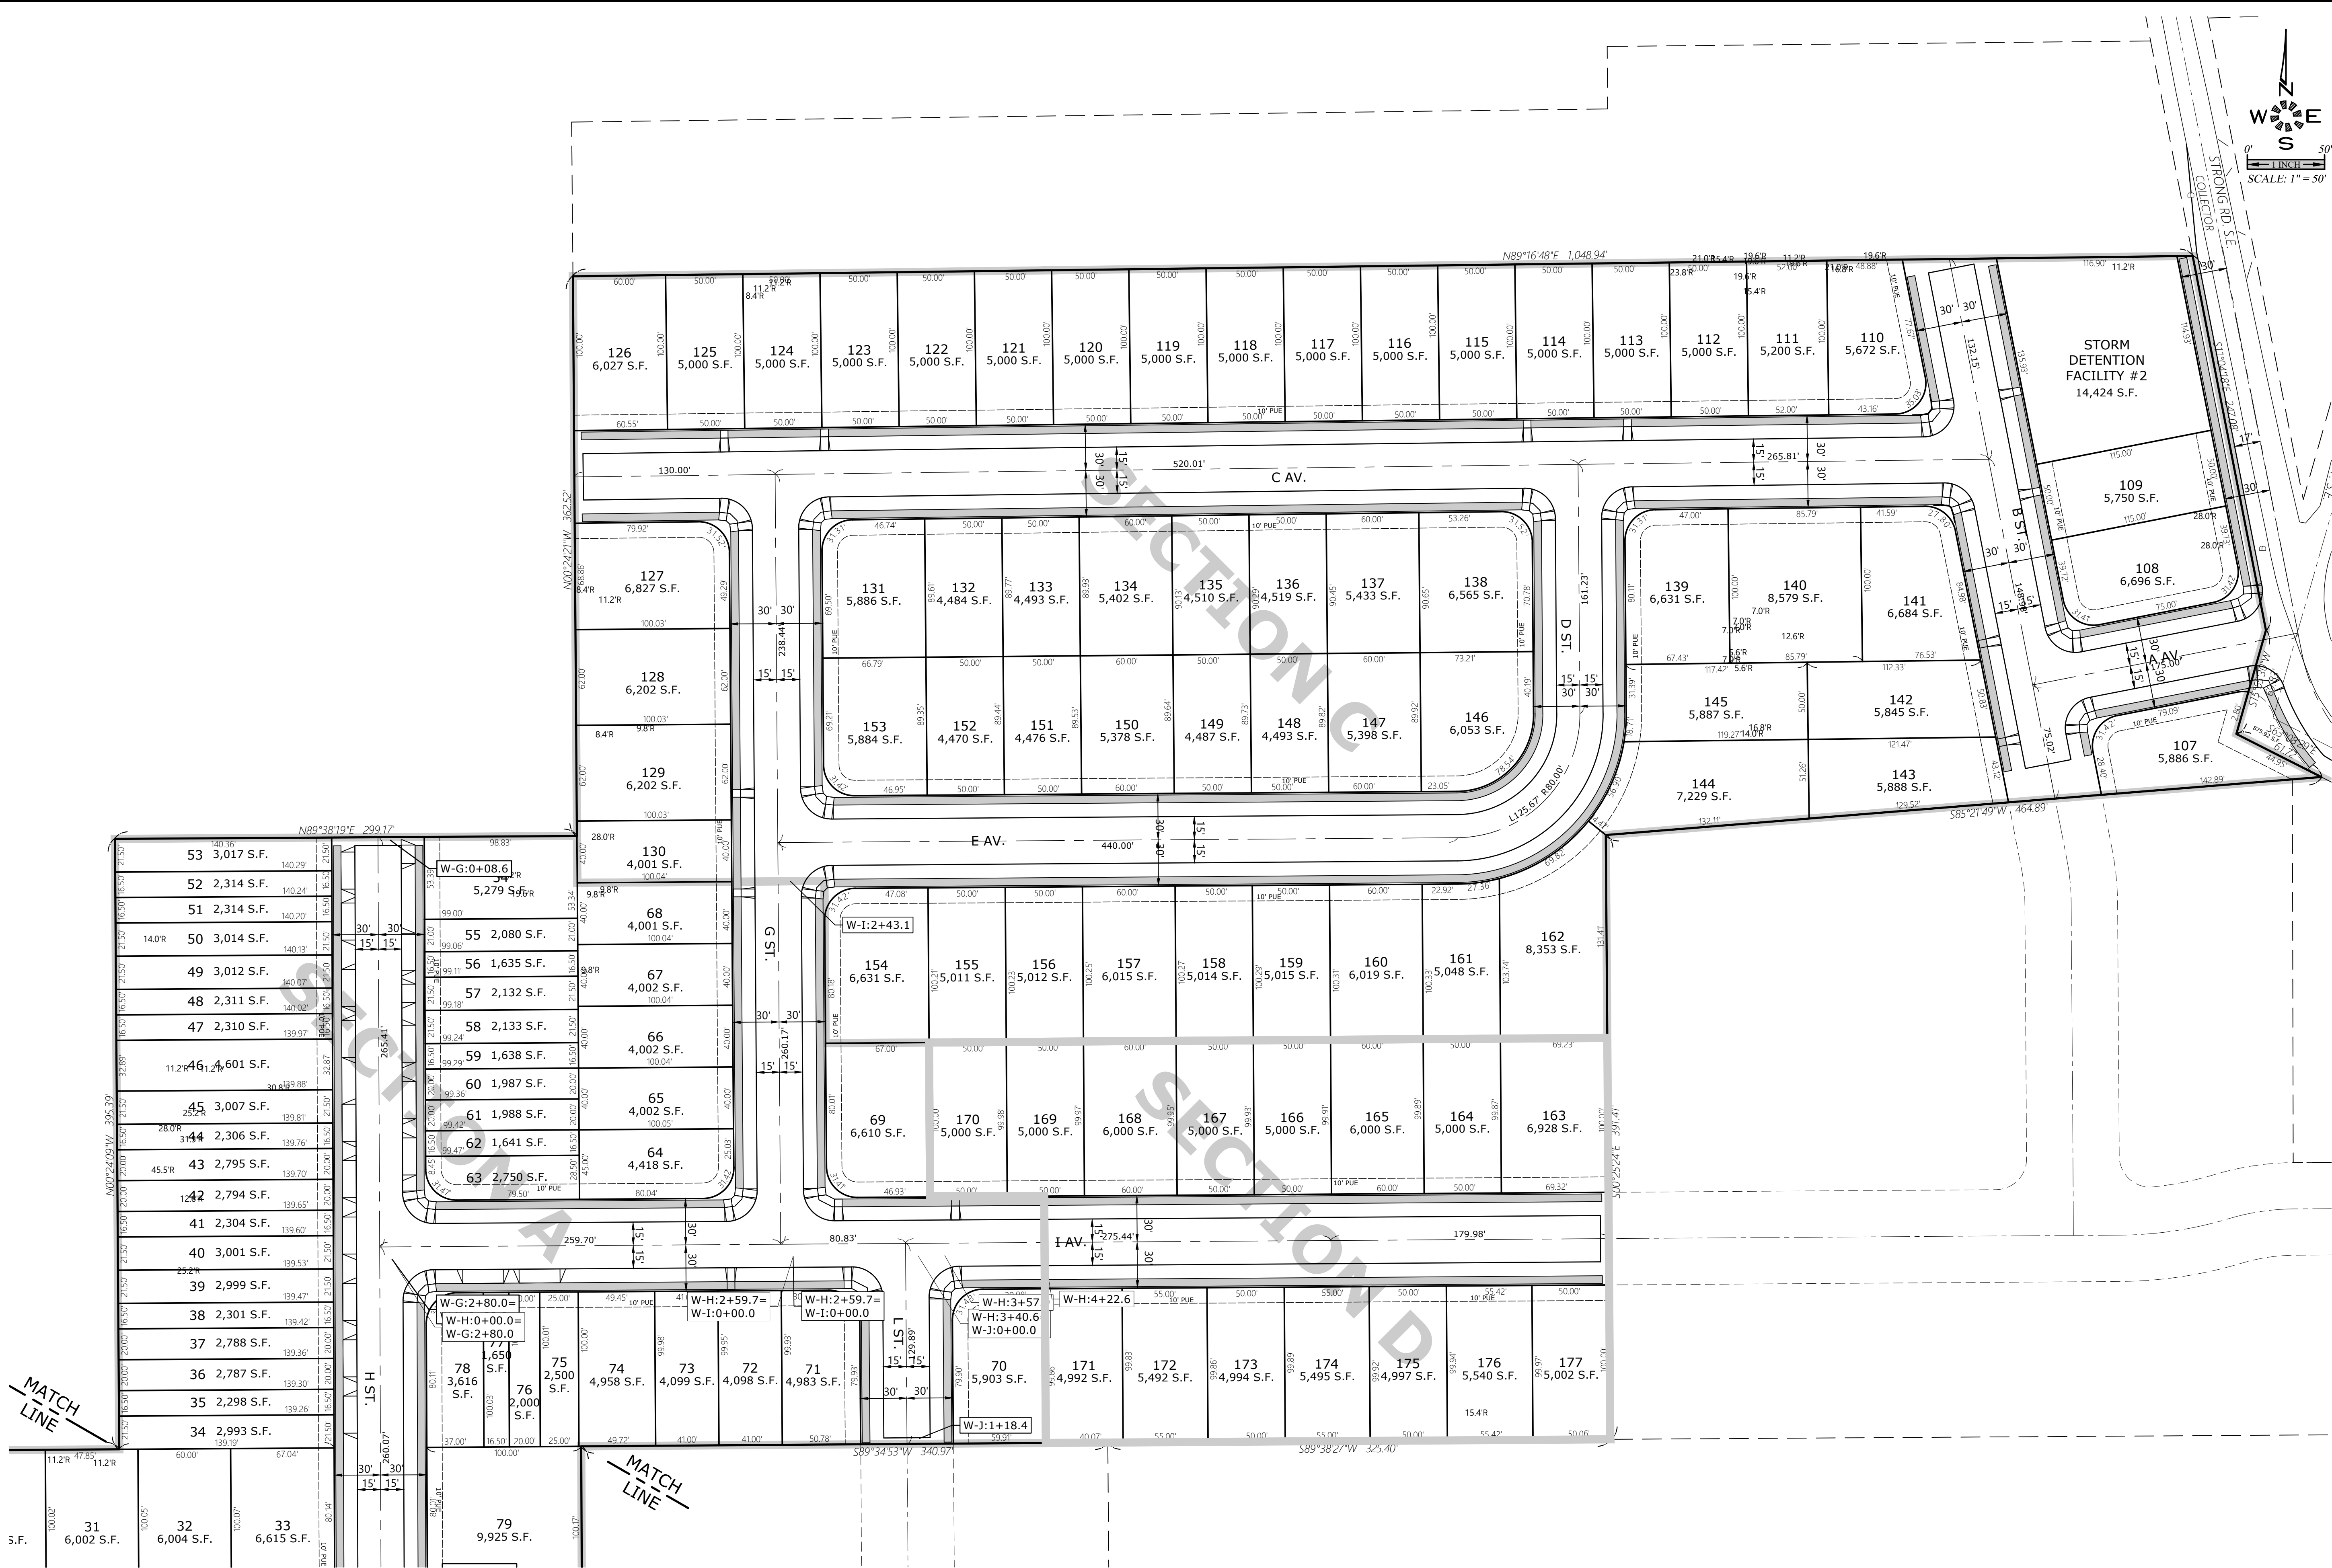

ENGINEERING SERVICES, INC.
1155 13th ST. S.E. SALEM, OR. 97302
PH. (503) 363-5227 FAX (503) 364-1260
www.mtengr.com mt_office@mtengr.com

SITE PLAN - NORTH -

COBURN GRAND VIEW ESTATES

NO CHANGES, MODIFICATIONS
OR REVISIONS TO BE
MADE WITHOUT WRITTEN
AUTHORIZATION FROM THE
DESIGN ENGINEER.
DIMENSIONS & NOTES TAKE
PRECEDENCE OVER
GRAPHICAL REPRESENTATION.

Design: M.D.G.
Drawn: P.H.S.
Checked: J.J.G.
Date: JUNE 2018
Scale: AS SHOWN
As-Built: ----

REGISTERED PROFESSIONAL
ENGINEER
MARK D. GAULT
JULY 14, 1978
EXPIRES: 6-30-2023

JOB # 6234

P201