




P:\2259 Hunsacker Dental Clinic 835-877 Commercial ST\SPR\A1.1 SPR.dwg, SPR-3, 8/15/2022 4:53:59 PM, Andy, 1:1

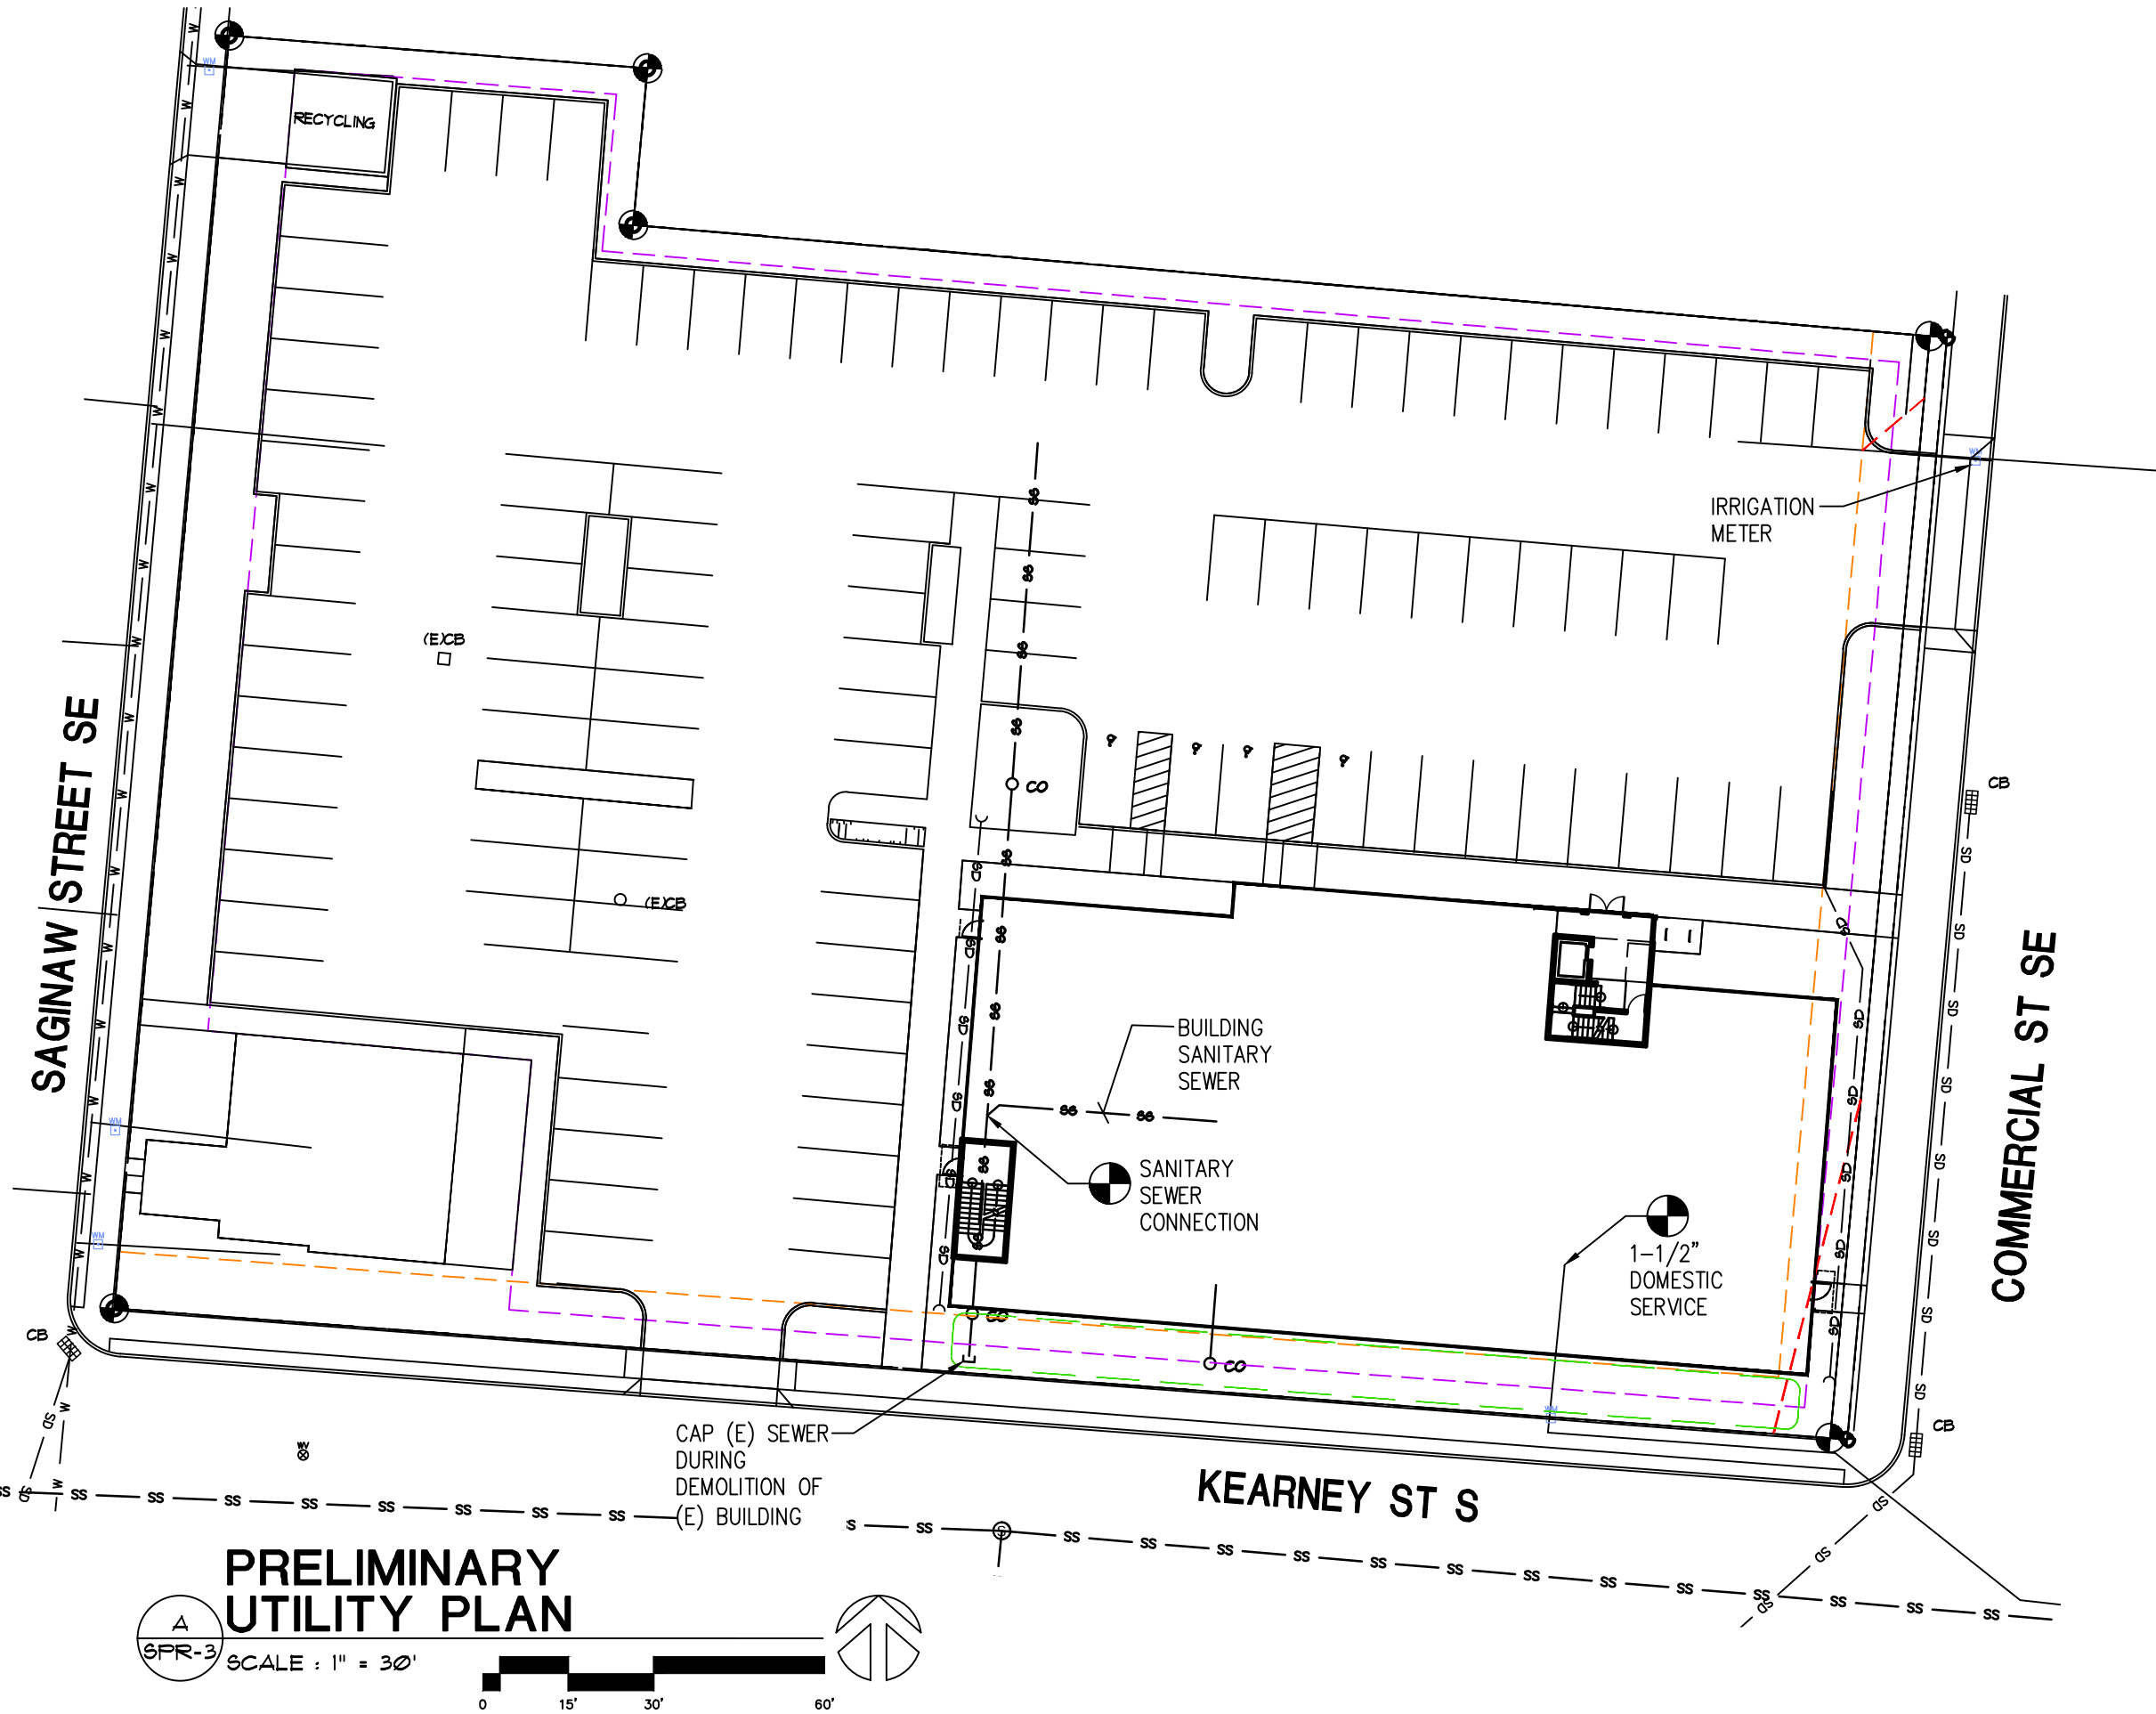

**PRELIMINARY
UTILITY PLAN**

A
SPR-3

SCALE : 1" = 30'

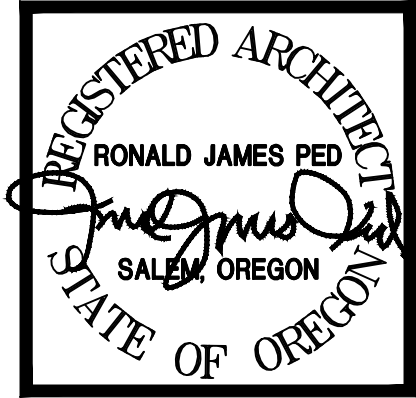 

RONALD
JAMES
PED
ARCHITECT P.C.

SITE PLAN REVIEW
HUNSAKER DENTAL CLINIC
835-877 COMMERCIAL ST SE

DATE: 8-12-2020
DRAWN: AK
JOB NO.: 2259

SPR-3