


P:\2259 Hunsacker Dental Clinic 835-877 Commercial ST\SPR\A1.1 SPR.dwg, SPR-6, 8/15/2022 4:54:58 PM, Andy, 1:1

1

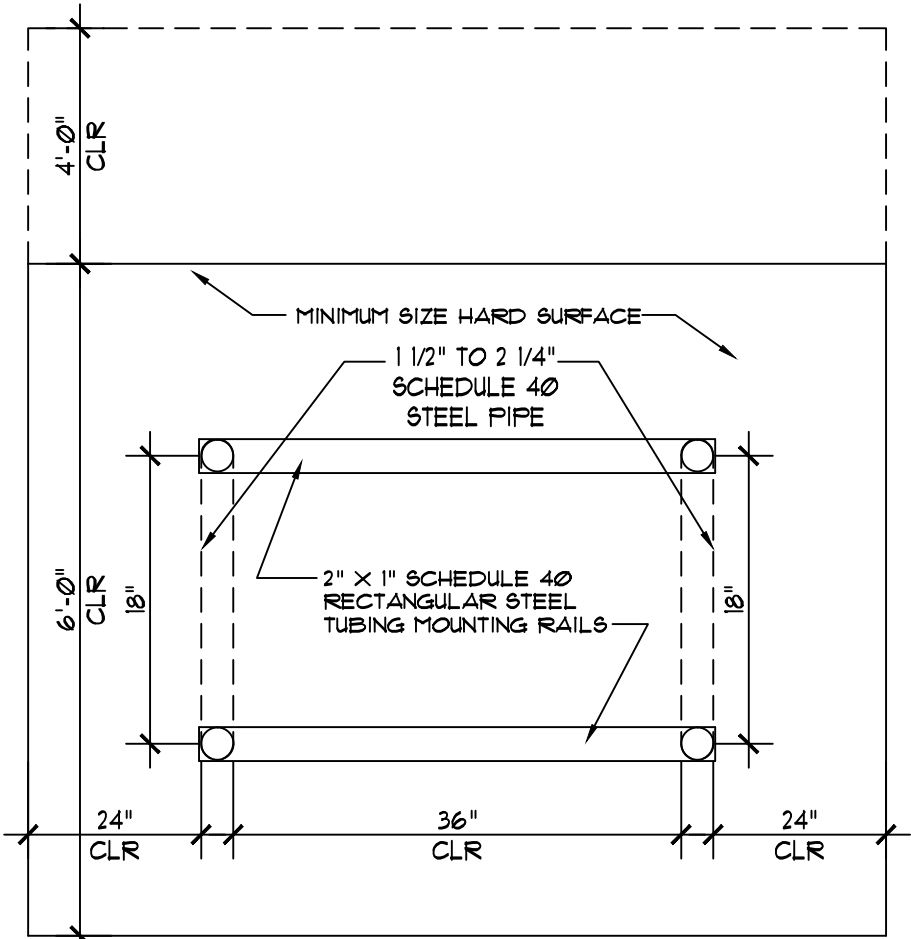


NOTES

- 1) BIKE RACKS SHALL HAVE A GLOSS BLACK POLYESTER POWDER COAT FINISH.
- 2) MOUNTING RAILS SHALL BE FURNISHED WITH MOUNTING HOLES AND VANDAL RESISTENT CONCRETE ANCHOR MOUNTING HARDWARE.
- 3) EACH "U" SHALL BE WELDED OR MOUNTED TO RAILS OR PLATES WITH VANDAL RESISTANT OR HIDDEN FASTENERS.
- 4) FOR SINGLE "U" INSTALLATION, EACH MOUNTING PLATE WILL BE EQUIPPED WITH TWO ANCHOR BOLT HOLES EACH.

BICYCLE PARKING RACK DETAIL

SCALE: 1"=1'-0"

M:\029SITE\WK\600PIFNG\02600 BIKE RACK

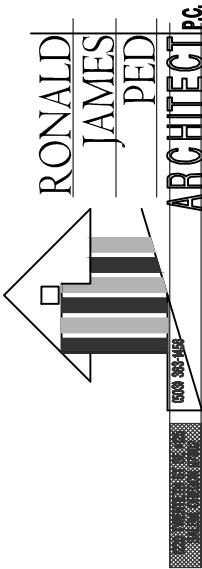

SITE PLAN REVIEW  
HUNSAKER DENTAL CLINIC  
835-877 COMMERCIAL ST SE

DATE: 8-12-2020  
DRAWN: AK  
JOB NO.: 2259

SPR-6