



P:\2159 Servando Garcia 17th and Oak apts\SPR-3\SPR-3 rev.dwg, SPR-8-ELEVATION-DR, 9/16/2022 11:51:24 AM, Andy, 1:1




A
SPR-8
FRONT ELEVATION
SCALE : 1/8" = 1'-0"

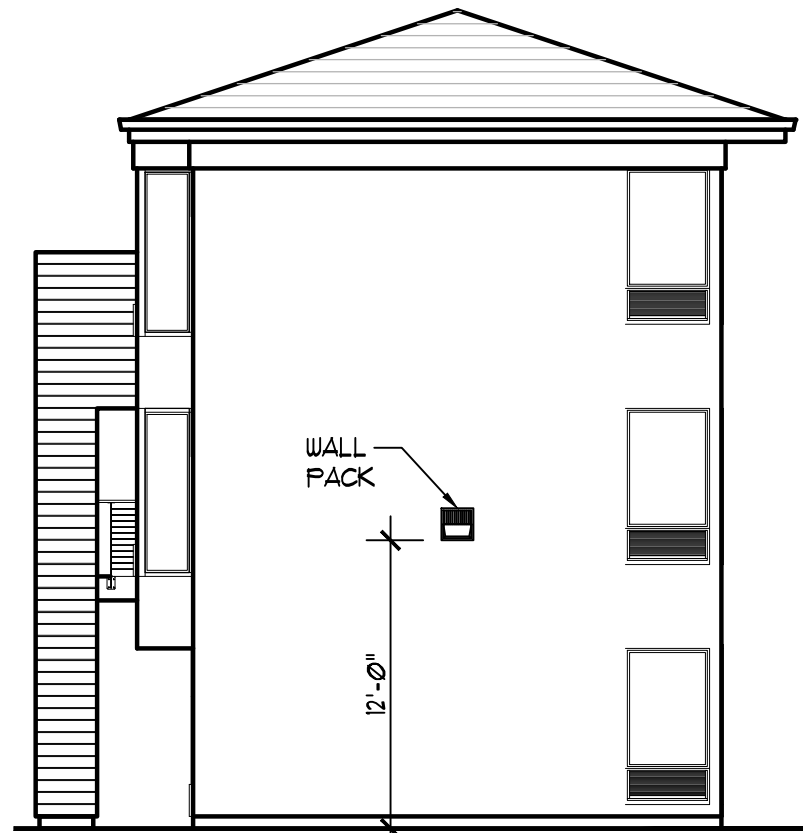



B
SPR-8
RIGHT ELEVATION
SCALE : 1/8" = 1'-0"

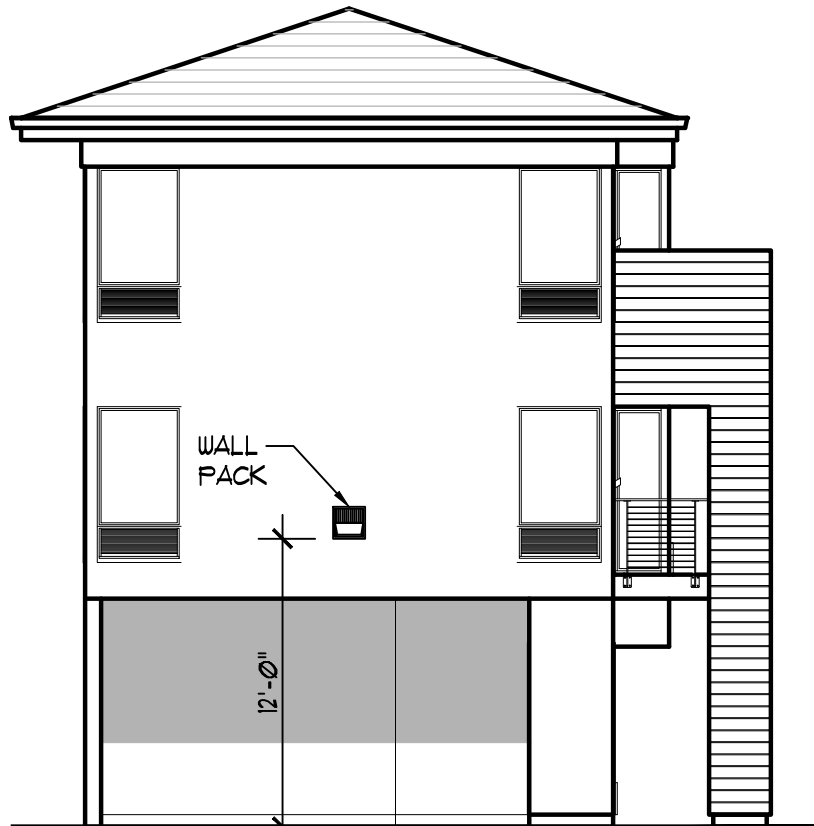

C
SPR-8
FRONT ELEVATION
SCALE : 1/8" = 1'-0"

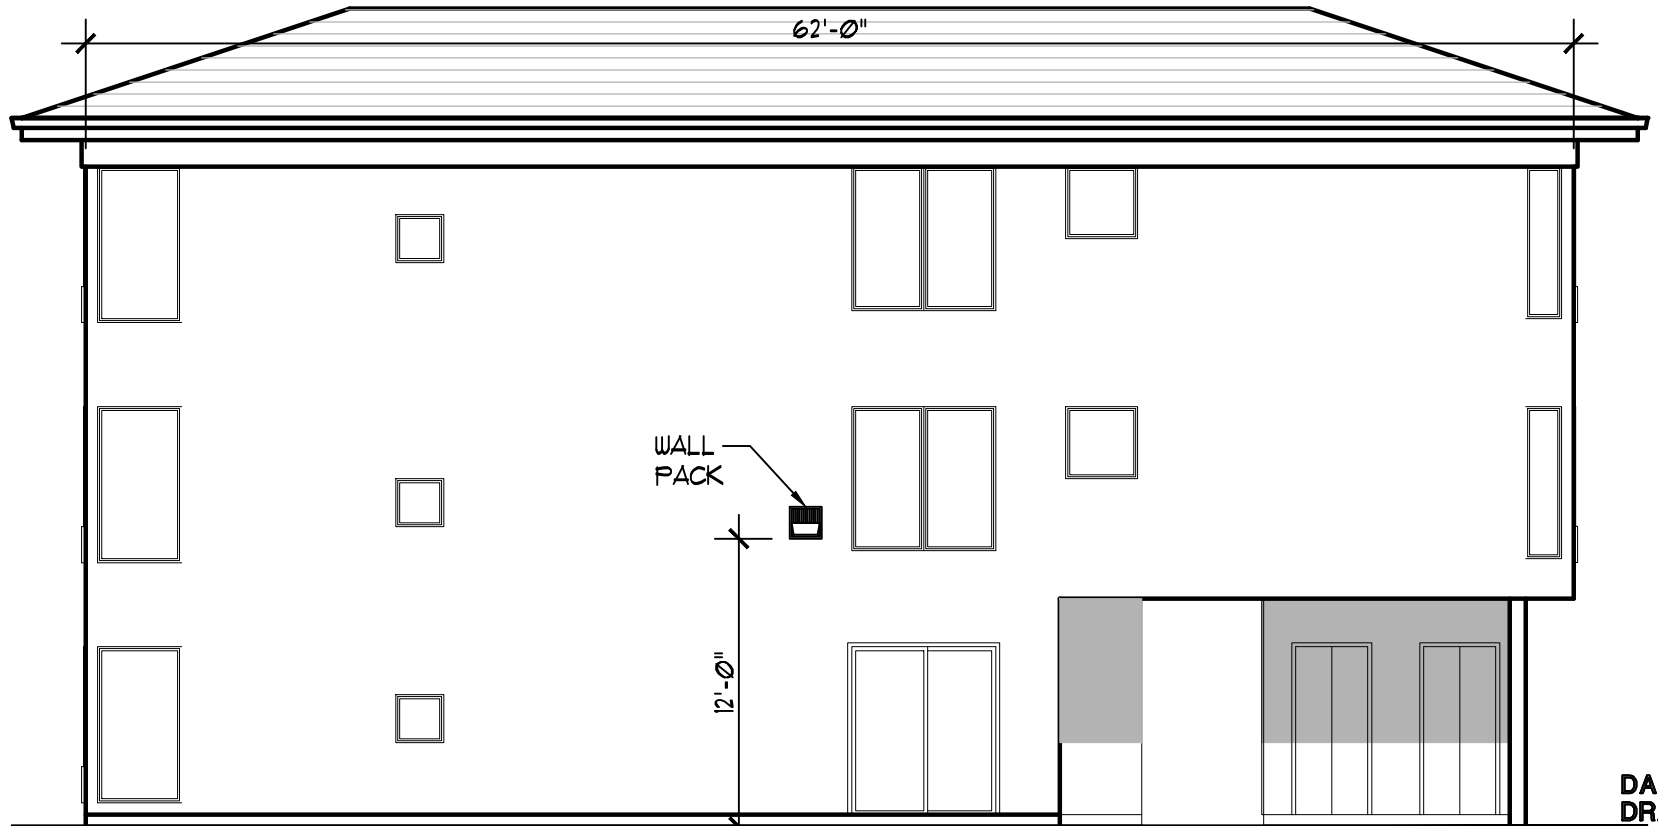

D
SPR-8
RIGHT ELEVATION
SCALE : 1/8" = 1'-0"

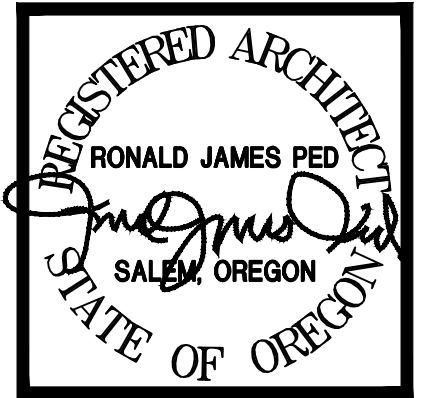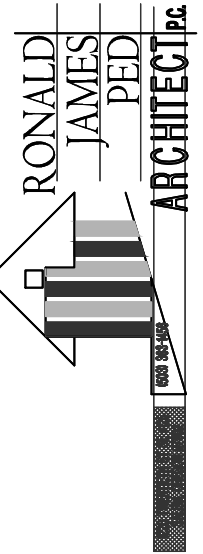

NEW APARTMENTS FOR:
SERVANDO GARCIA
17th and OAK, SALEM OR 97301

DATE: 9-9-2021
DRAWN: AK
JOB NO.: 2159

SPR-8