
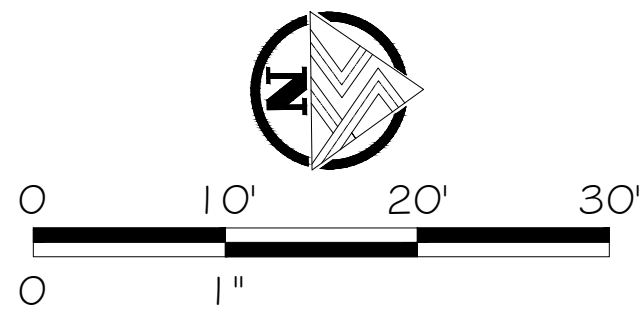
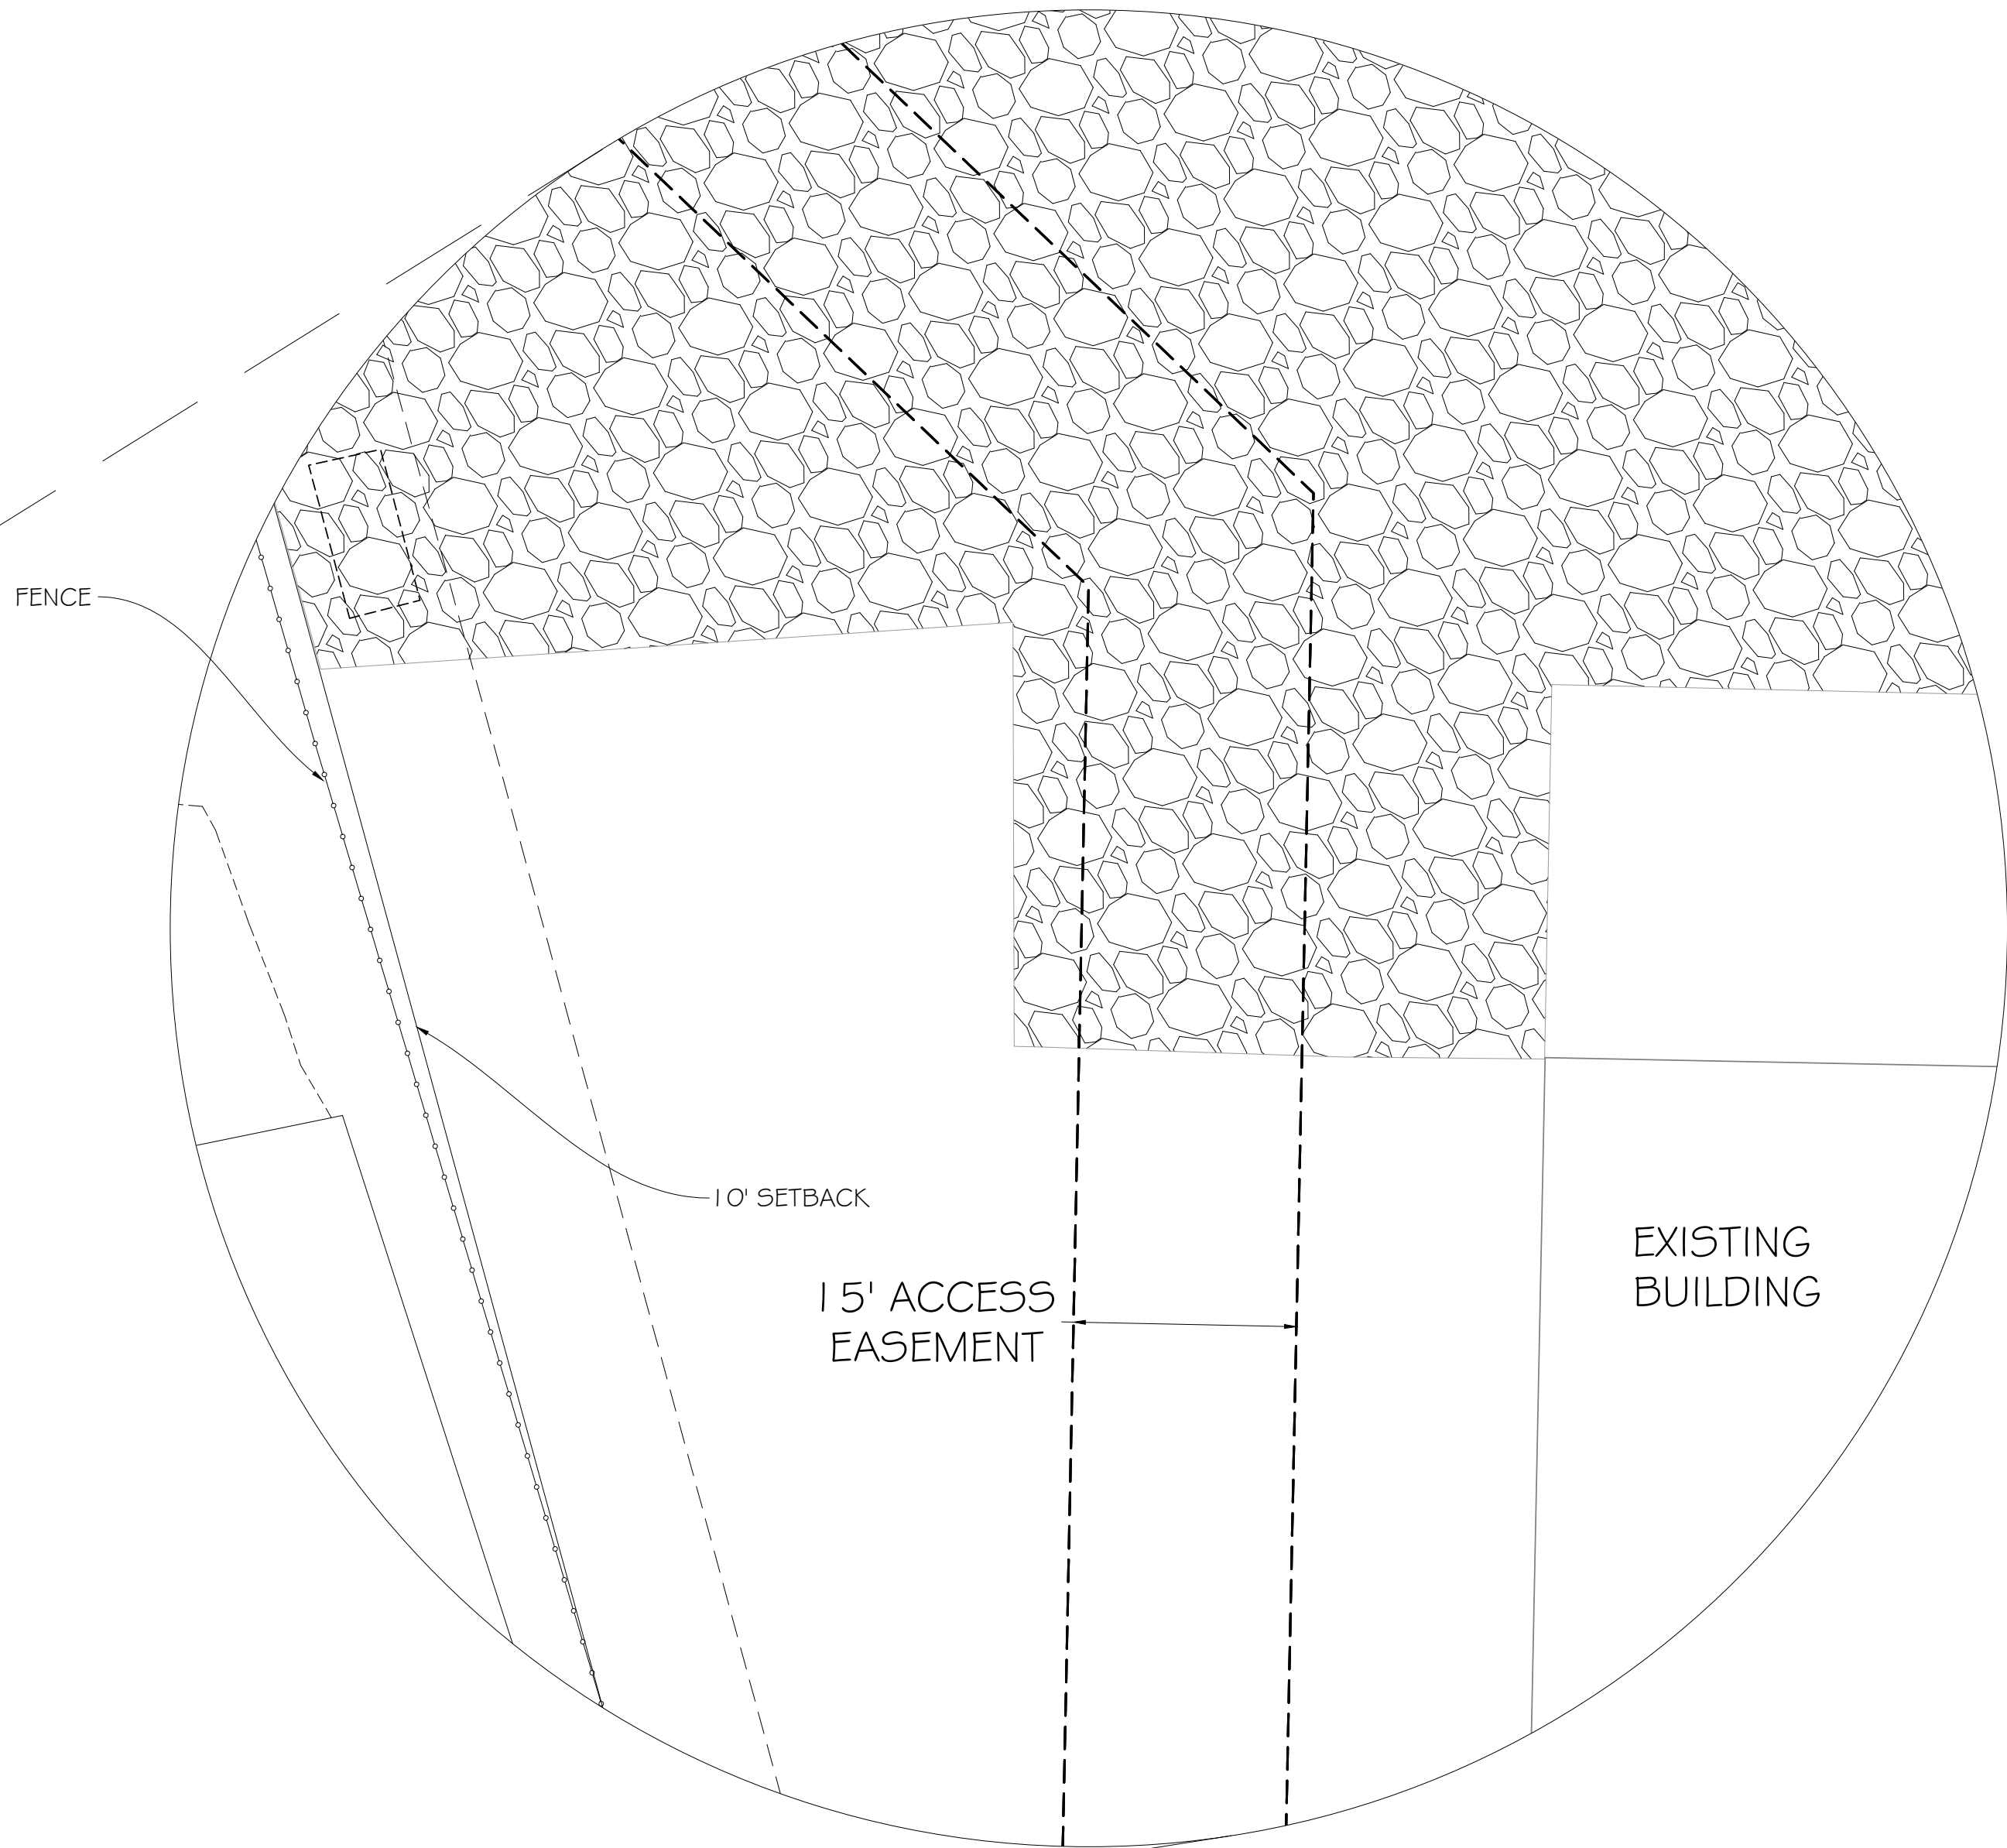


P:\2009 Projects\090012 Blue Star Gas - Portland Road Steel/PNA REV\051521P FROM TAM 4.25\0411 TRUCK ROUTE SITE PLAN2 - Standard\22009_Site Plan Existing Conditions.dwg 9/9/2022 2:19:24 PM

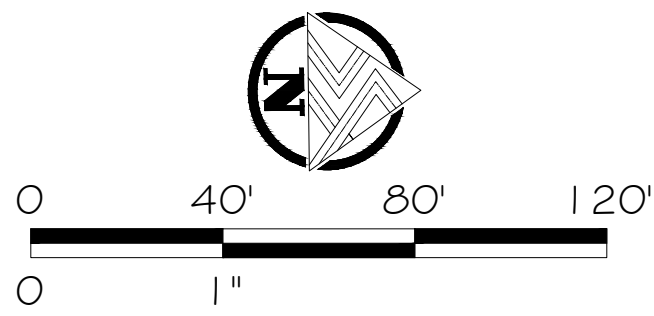

PRELIMINARY
NOT FOR
CONSTRUCTION

DATE SIGNED:

PORTLAND RD PROJECT

REASON FOR ISSUANCE		DATE	BY
NO.	DESCRIPTION		
1	SUBMITTED FOR AGENCY REVIEW	8/17/22	KW

SHEET TITLE:

SITE PLAN EXHIBIT