
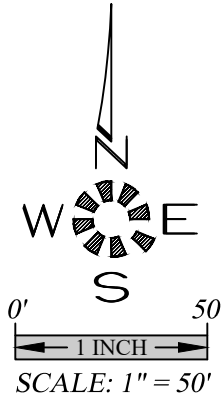


\\71541\lone\dwg\71541.dwg (20/11/2021 10:00:00) P8 680 1/20/2021 3:06:29 PM Cgal

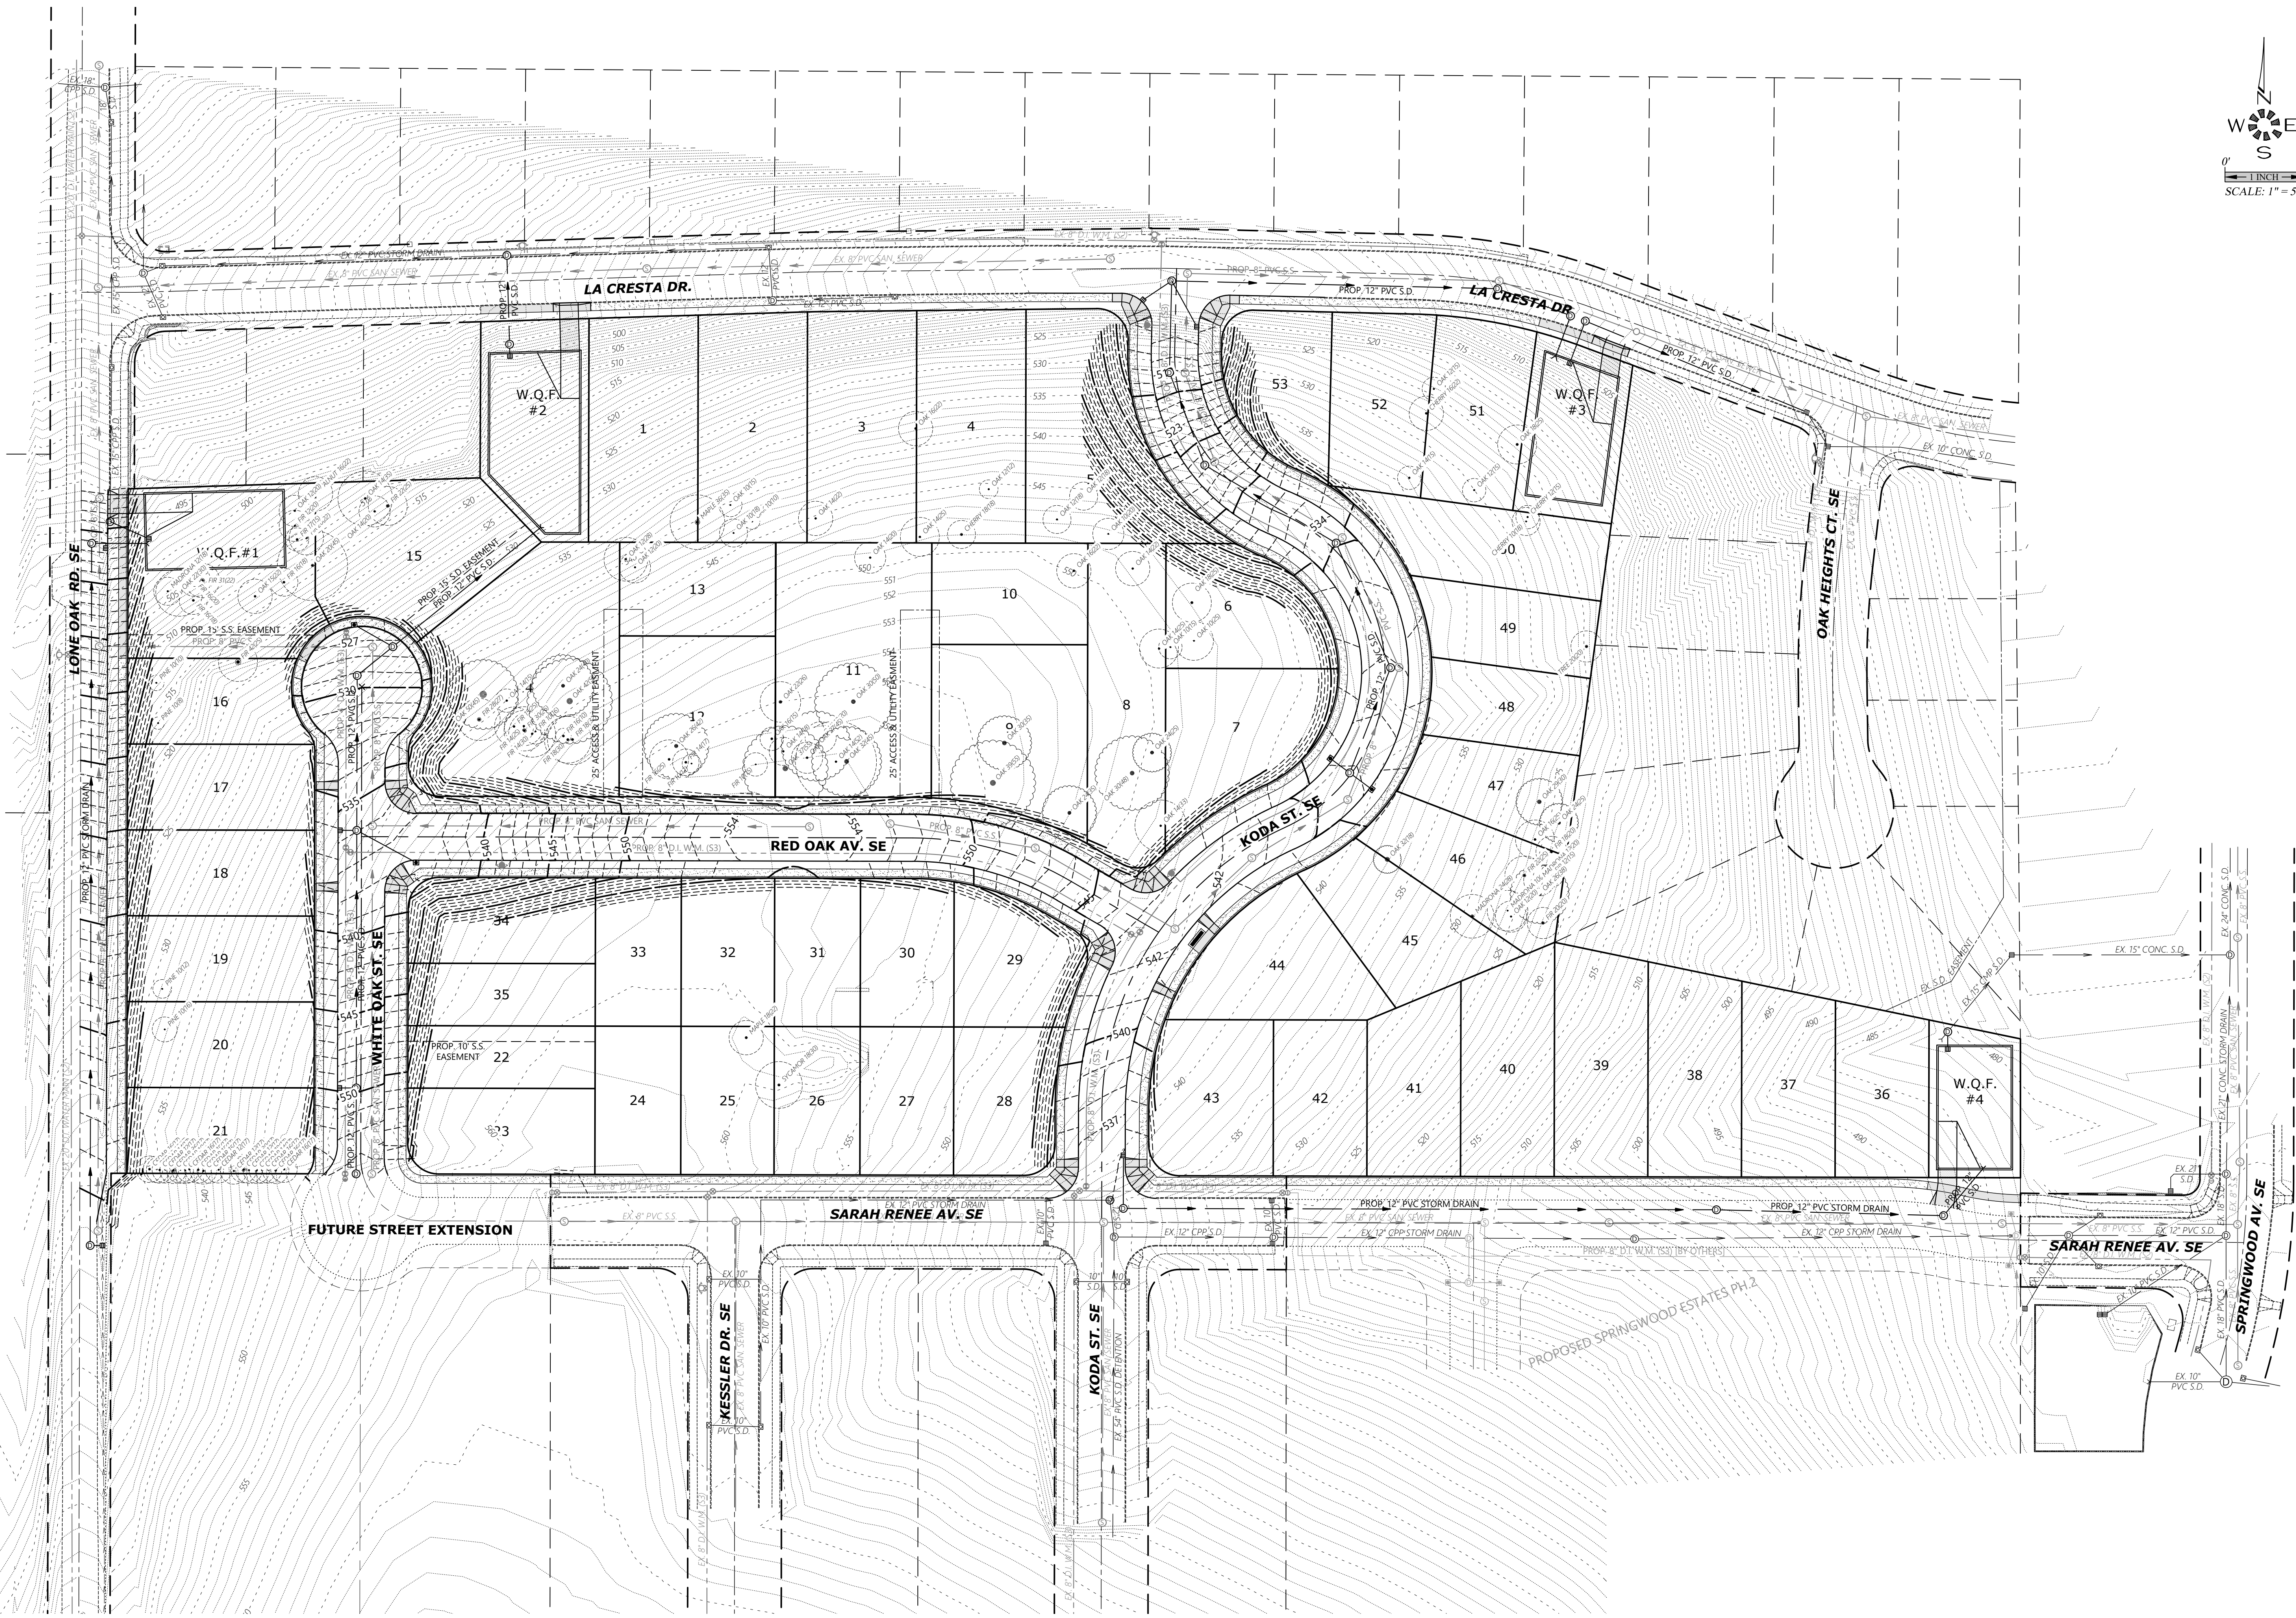

ENGINEERING SERVICES, INC.
 1155 13th ST. S.E. SALEM, OR. 97302
 PH. (503) 363-5227 FAX (503) 366-5660
 www.mtengr.com office@mtengr.com

LOT GRADING PLAN

OAK GROVE

NO CHANGES, MODIFICATIONS OR REVISIONS SHALL BE MADE TO THESE DRAWINGS WITHOUT WRITTEN AUTHORIZATION FROM THE DESIGN ENGINEER. DIMENSIONS & NOTES TAKE PRECEDENCE OVER GRAPHICAL REPRESENTATION.

Design:	M.D.G.
Drawn:	D.G.G.
Checked:	J.J.G.
Date:	JUNE 2021
Scale:	AS SHOWN
As-Built:	----

EXPIRES: 06-30-2021
 JOB # 7154
P8