

OAK GROVE


SEC. 15, T. 8 S., R. 3 W., W.M.
CITY OF SALEM
MARION COUNTY, OREGON

Owner / Developer:

Dr. Raghu Kamineni

2500 GLENEAGLES RD.

LAKE OSWEGO, OREGON 97034

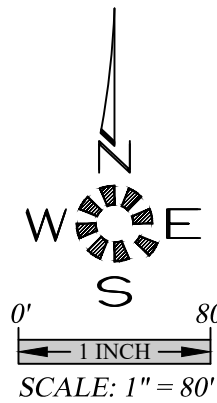


ABBREVIATIONS

A.C.	ASPHALTIC CONCRETE	L.P.	LIGHT POLE
ACMP	ALUMINIZED CMP	M	METER, MAIN
ASSY.	ASSEMBLY	M.H.	MANHOLE
B.O.	BLOW OFF	MTL	METAL
B.F.V.	BUTTERFLY VALVE	O.H.	OVERHEAD
C & G	CURB & GUTTER	PC	POINT OF CURVE
CATV	CABLE TELEVISION	PCC	POINT OF CONTINUING CURVE
C.B.	CATCH BASIN	PED.	PEDESTAL
C.B.C.O.	CATCH BASIN CLEANOUT	PRC	POINT OF REVERSE CURVE
C.B.I.	CATCH BASIN INLET	PROP.	PROPOSED
C.L.	CENTERLINE	PT	POINT OF TANGENCY
CMP	CORRUGATED METAL PIPE	PUB.	PUBLIC
C.O.	CLEANOUT	PUE	PUBLIC UTILITY EASMT.
CONC.	CONCRETE	PVC	POLYVINYL CHLORIDE
CONST.	CONSTRUCT	PVT.	PRIVATE
CPP	CORRUGATED PLASTIC PIPE	P.P.	POWER POLE
D.I.	DUCTILE IRON	P.L.	PROPERTY LINE
DIA.	DIAMETER	R	RADIUS
DWG.	DRAWING	R-	RIM
EASMT.	EASEMENT	RD	ROOF DRAIN
E.G.	EXIST. GRADE / GROUND	R.O.W.	RIGHT-OF-WAY
EOP, E.P.	EDGE OF PAVEMENT	SAN.S. or S.S.	SANITARY SEWER
ELEC.	ELECTRIC	S	SLOPE
ELEV. or EL.	ELEVATION	S.Q.F.	STORMWATER QUALITY FACILITY
EX. or EXIST.	EXISTING	STA.	STATION
FT.	FEET	STD.	STANDARD
F.F.	FINISH FLOOR	STL.	STEEL
F.G.	FINISH GRADE	STM.DRN. or S.D.	STORM DRAIN
F.H.	FIRE HYDRANT	SVC.	SERVICE
F.M.	FORCE MAIN	SW	SIDEWALK
GUT. or GTR.	GUTTER	T.C.	TOP OF CURB
G.V.	GATE VALVE	TEL.	TELEPHONE
IMP.	IMPROVEMENT	TYP.	TYPICAL
INST.	INSERT	U.G.	UNDERGROUND
INV. or I-	INVERT	VLT.	VAULT
L	LENGTH, LINE	W.M.	WATER MAIN

SYMBOLS

EXIST. PROP.	EXIST. PROP.

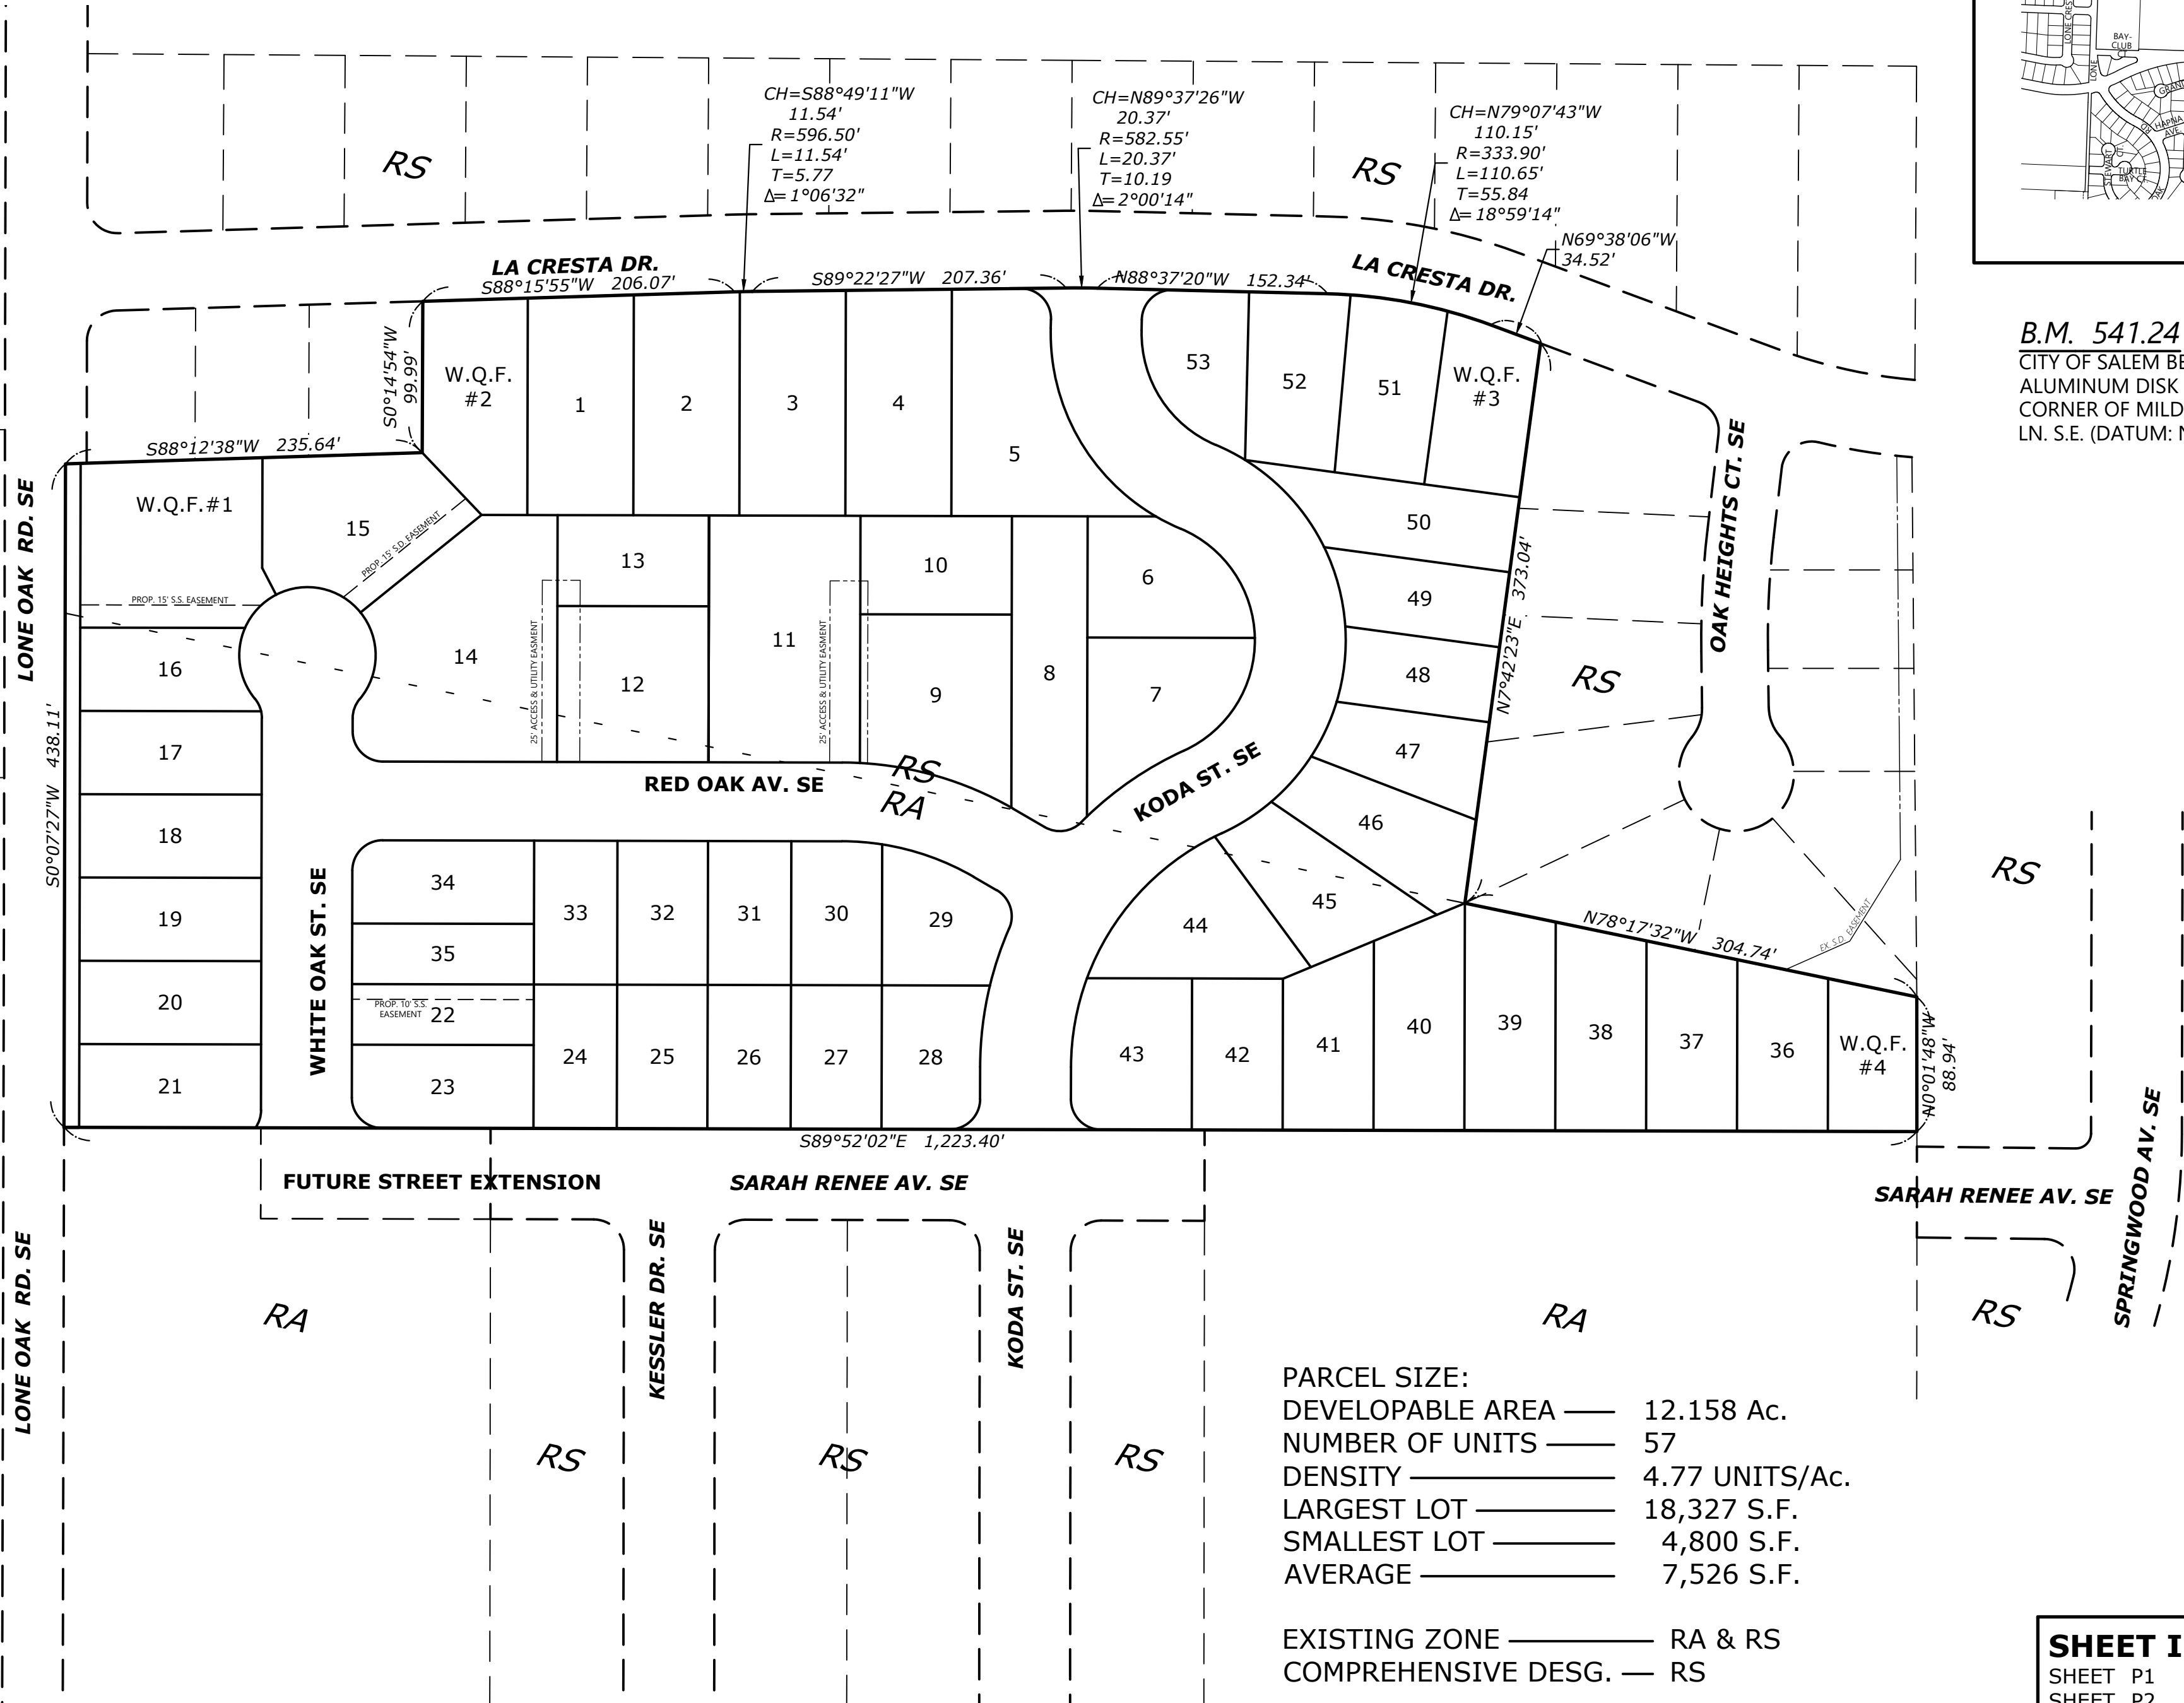

PARCEL SIZE:
DEVELOPABLE AREA — 12.158 Ac.
NUMBER OF UNITS — 57
DENSITY — 4.77 UNITS/AC.
LARGEST LOT — 18,327 S.F.
SMALLEST LOT — 4,800 S.F.
AVERAGE — 7,526 S.F.

EXISTING ZONE — RA & RS
COMPREHENSIVE DESG. — RS

UTILITIES:
CABLE — COMCAST CABLE SERVICES
ELECTRIC — P.G.E.
PHONE — FRONTIER COMMUNICATIONS
GAS — N.W. NATURAL
STORM DRAIN,
SANITARY SEWER,
WATER — CITY OF SALEM

SHEET INDEX

SHEET P1	COVER SHEET
SHEET P2	EXISTING CONDITIONS PLAN
SHEET P3	UTILITY PLAN
SHEET P4	STREET PLAN — KODA ST.
SHEET P5	STREET PLAN — RED OAK AV.
SHEET P6	STREET PLAN — OAK GROVE ST. - SARAH RENEE
SHEET P7	STREET PLAN — LONE OAK RD.
SHEET P8	LOT GRADING PLAN
SHEET P9	LOT LAYOUT PLAN
SHEET P10	TREE CONSERVATION OVERALL PLAN
SHEET P11	TREE CONSERVATION N.W. QUADRANT
SHEET P12	TREE CONSERVATION N.E. QUADRANT
SHEET P13	TREE CONSERVATION S.W. QUADRANT
SHEET P14	TREE CONSERVATION S.E. QUADRANT

B.M. 541.24
CITY OF SALEM BENCHMARK. A 2 INCH
ALUMINUM DISK SET IN CURB AT THE S.E.
CORNER OF MILDRED LN. S.E. & SAWGRASS
LN. S.E. (DATUM: NGVD 29)

VICINITY MAP
1" = 800'

COVER SHEET



OAK GROVE

NO CHANGES, MODIFICATIONS
OR REVISIONS TO BE
MADE WITHOUT WRITTEN
AUTHORIZATION FROM THE
DESIGN ENGINEER.
DIMENSIONS & NOTES TAKE
PRECEDENCE OVER
GRAPHICAL REPRESENTATION.

Design: M.D.G.
Drawn: D.G.G.
Checked: J.J.G.
Date: JUNE 2021
Scale: AS SHOWN
As-Built: —

REGISTERED PROFESSIONAL
ENGINEER
JULY 1978
MARK D. GAVIN
EXPIRES: 06-30-2021
JOB # 7154
P1

2:17 PM 7/15/24, L:\mch\67330\dwg\6207154p.dwg, P5 SW, 9/20/2022, 3:06:34 PM, C:\

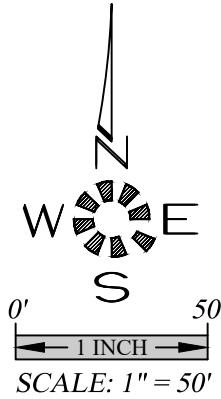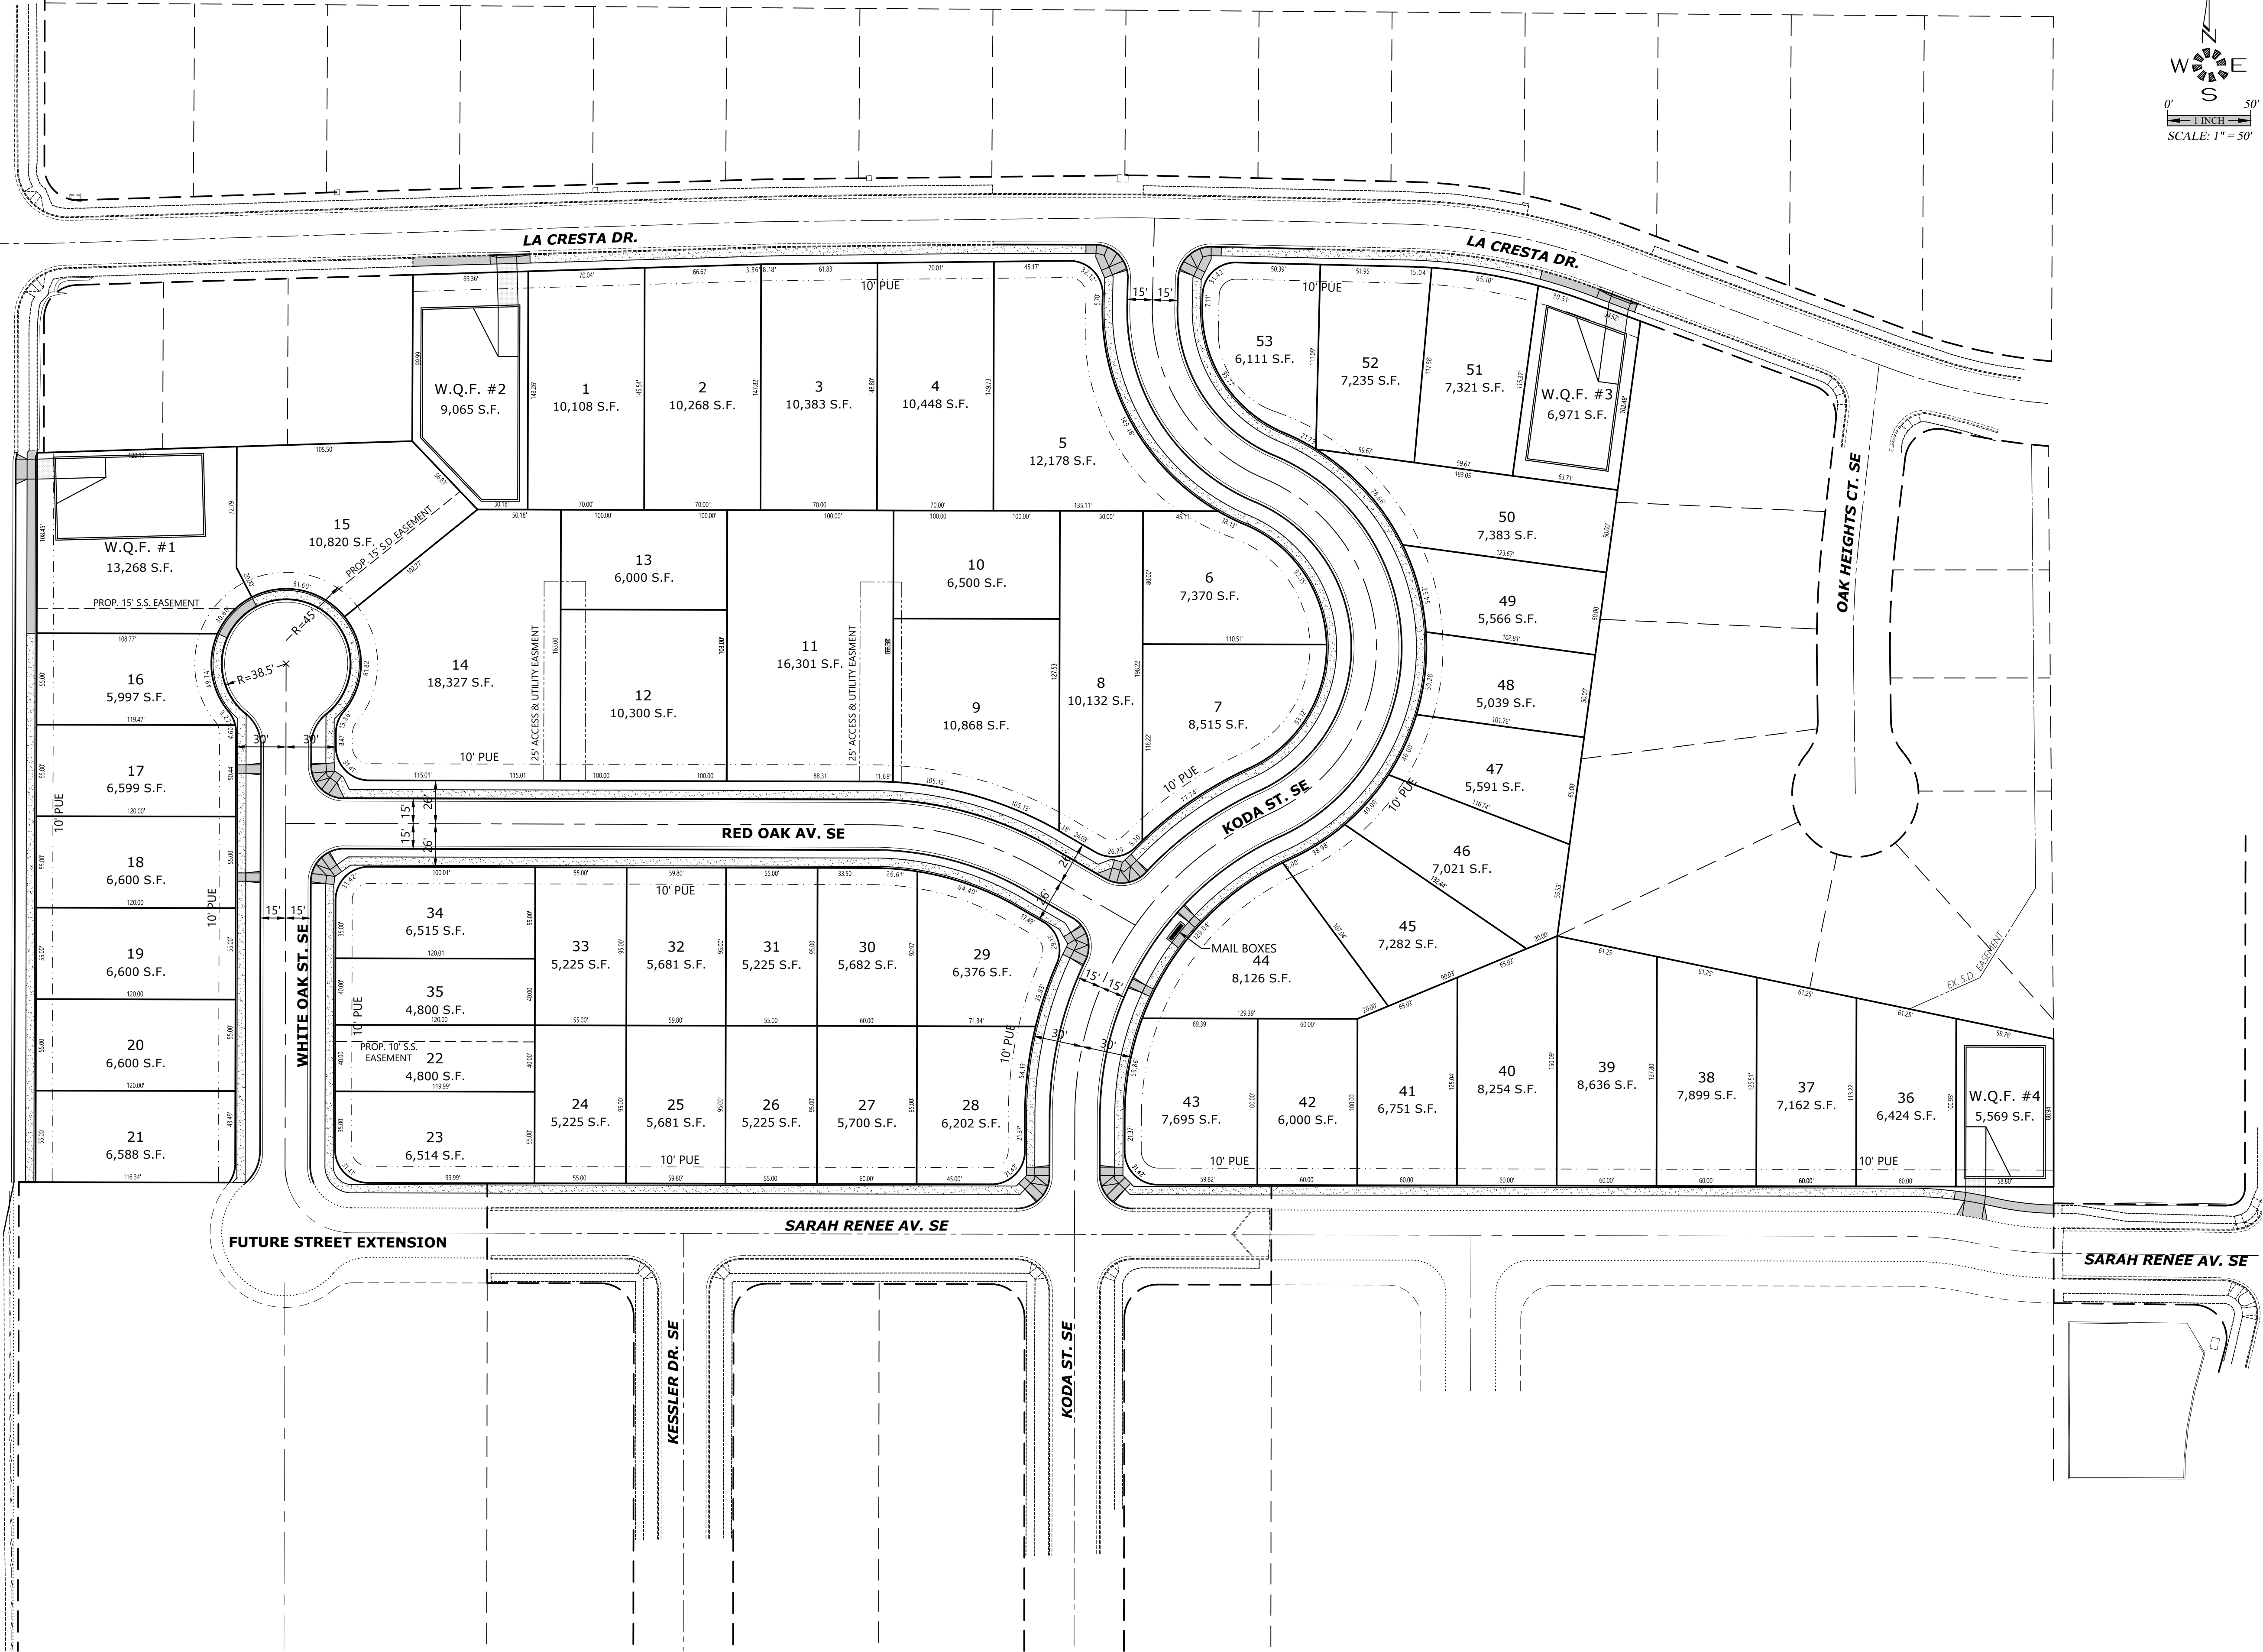

LOT LAYOUT PLAN

OAK GROVE

NO CHANGES, MODIFICATIONS
OR REVISIONS TO BE
MADE WITHOUT WRITTEN
AUTHORIZATION FROM THE
DESIGN ENGINEER.
DIMENSIONS & NOTES TAKE
PRECEDENCE OVER
GRAPHICAL REPRESENTATION.

7/15/24 P5-SW
Design: M.D.G.
Drawn: D.G.G.
Checked: J.J.G.
Date: JUNE 2021
Scale: AS SHOWN
As-Built: _____



EXPIRES: 06-30-2021

JOB # 7154