


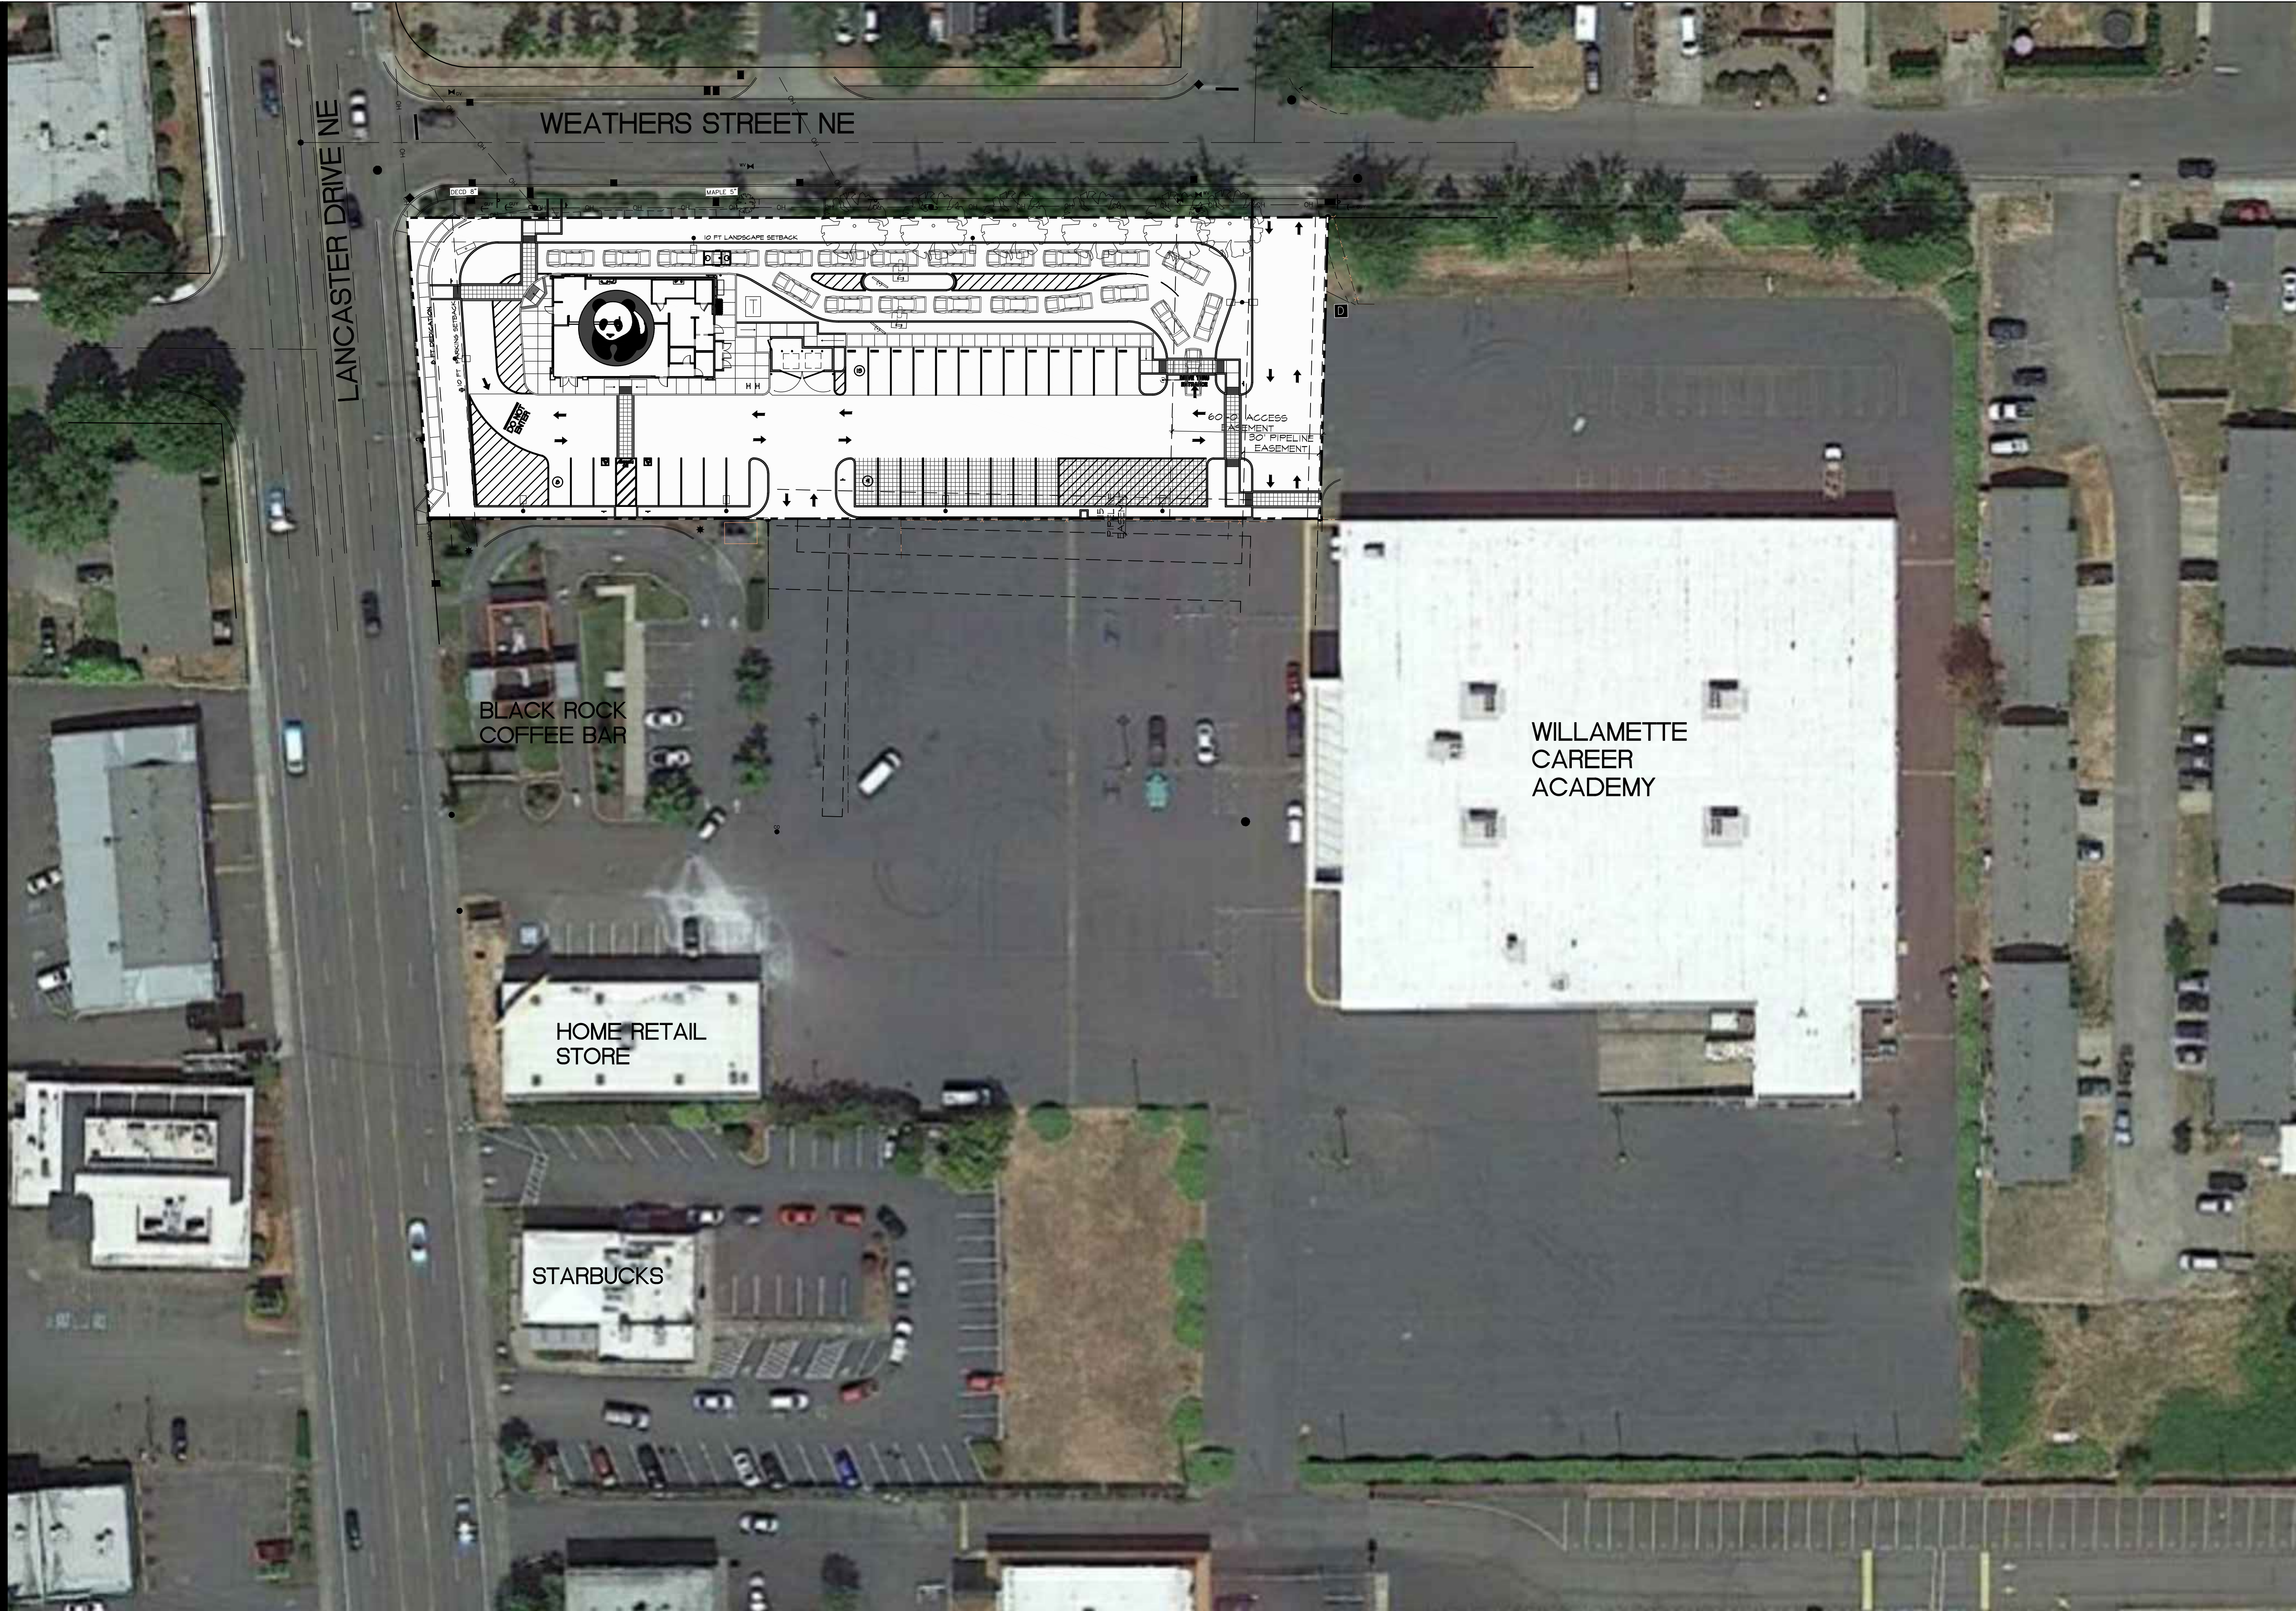

PANDA EXPRESS, INC.
1683 Walnut Grove Ave.
Rosemead, California
91770
Telephone: 626.799.9898
Facsimile: 626.372.8288

All ideas, designs, arrangement and plans indicated or represented by this drawing are the property of Panda Express Inc. and were created for use on this specific project. None of these ideas, designs, arrangements or plans may be used by or disclosed to any person, firm, or corporation without the written permission of Panda Express Inc.

REVISIONS:		
Δ		
Δ		
Δ		
Δ		
Δ		
Δ		
Δ		

ISSUE DATE:	
PRE-APPLICATION SUBMITTAL	03/08/22
PLANNING 1ST SUBMITTAL	06/06/22
PLANNING 2ND SUBMITTAL	09/08/22
PLANNING 3RD SUBMITTAL	11/01/22

DRAWN BY: CRM Architects & Planners, Inc.

PANDA PROJECT #: S8-23-D22360
ARCH PROJECT #: CRM 2203

CRM Architects & Planners
Inc.

5800 Stanford Ranch Road Suite 720
Rocklin, CA 95765
phone: (916) 451-1500



LANCASTER DR. NE &
WEATHERS ST. NE


1292 LANCASTER BLVD.
SALEM, OR 97301

2600 Plan

A-100.A

OVERALL CENTER SITE PLAN
ARCHITECTURAL

SPR SUBMITTAL DWGS

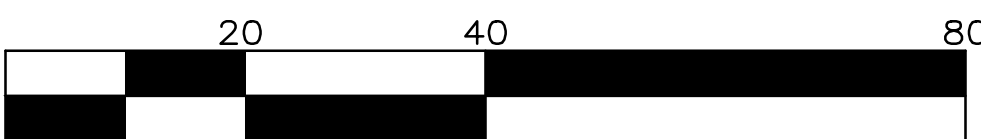

OVERALL CENTER ARCHITECTURAL SITE PLAN 1

Scale: 1"=30'-0" A-100A