




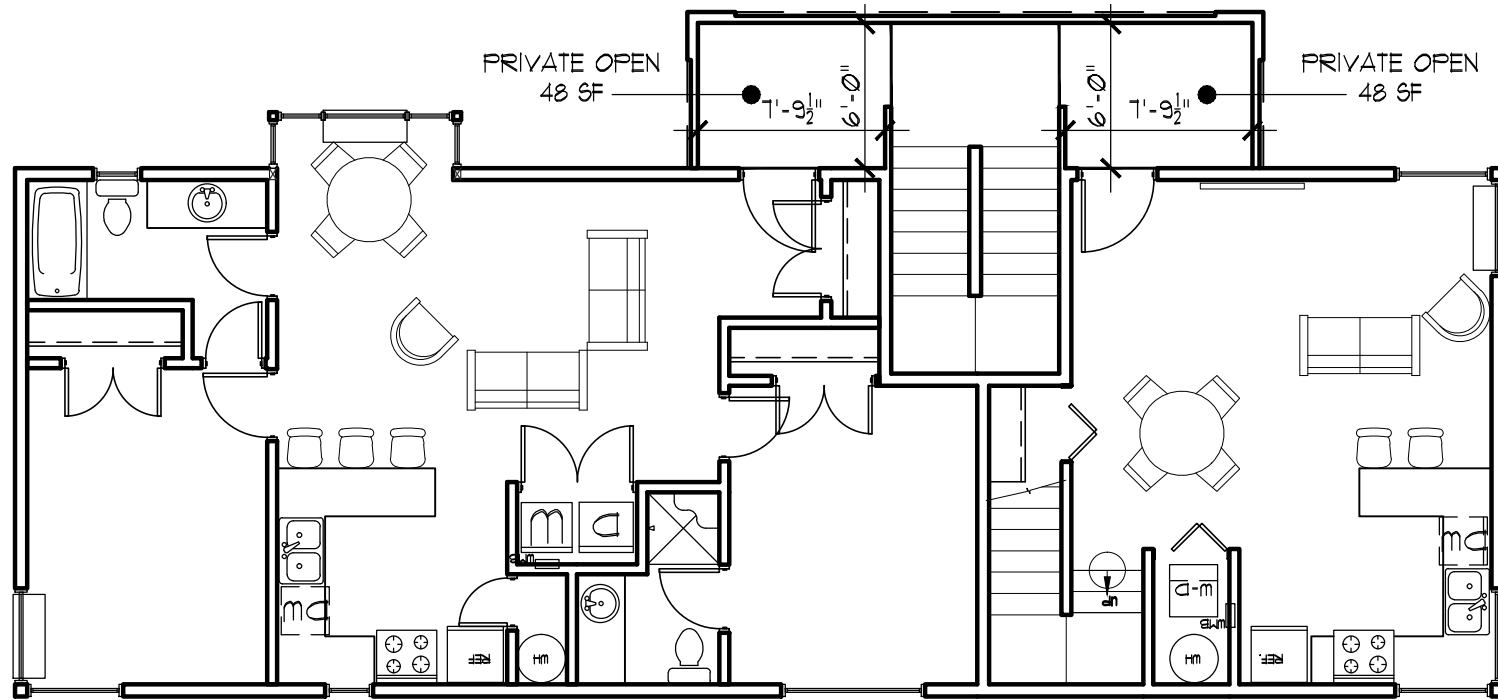


B SECOND FLOOR PLAN
 SPR-8A SCALE : 1/8" = 1'-0"

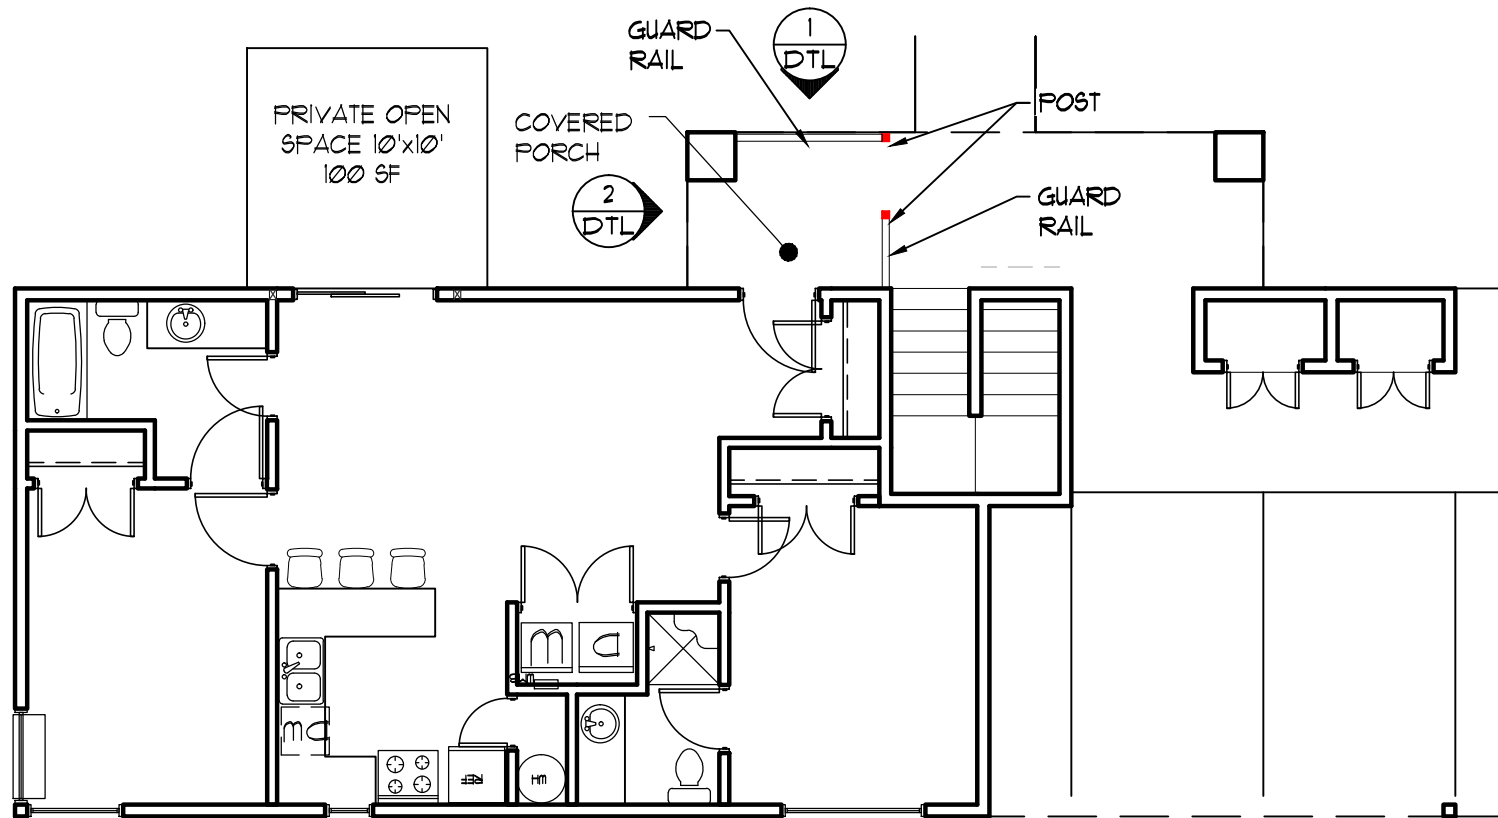


A FIRST FLOOR PLAN
 SPR-8A SCALE : 1/8" = 1'-0"

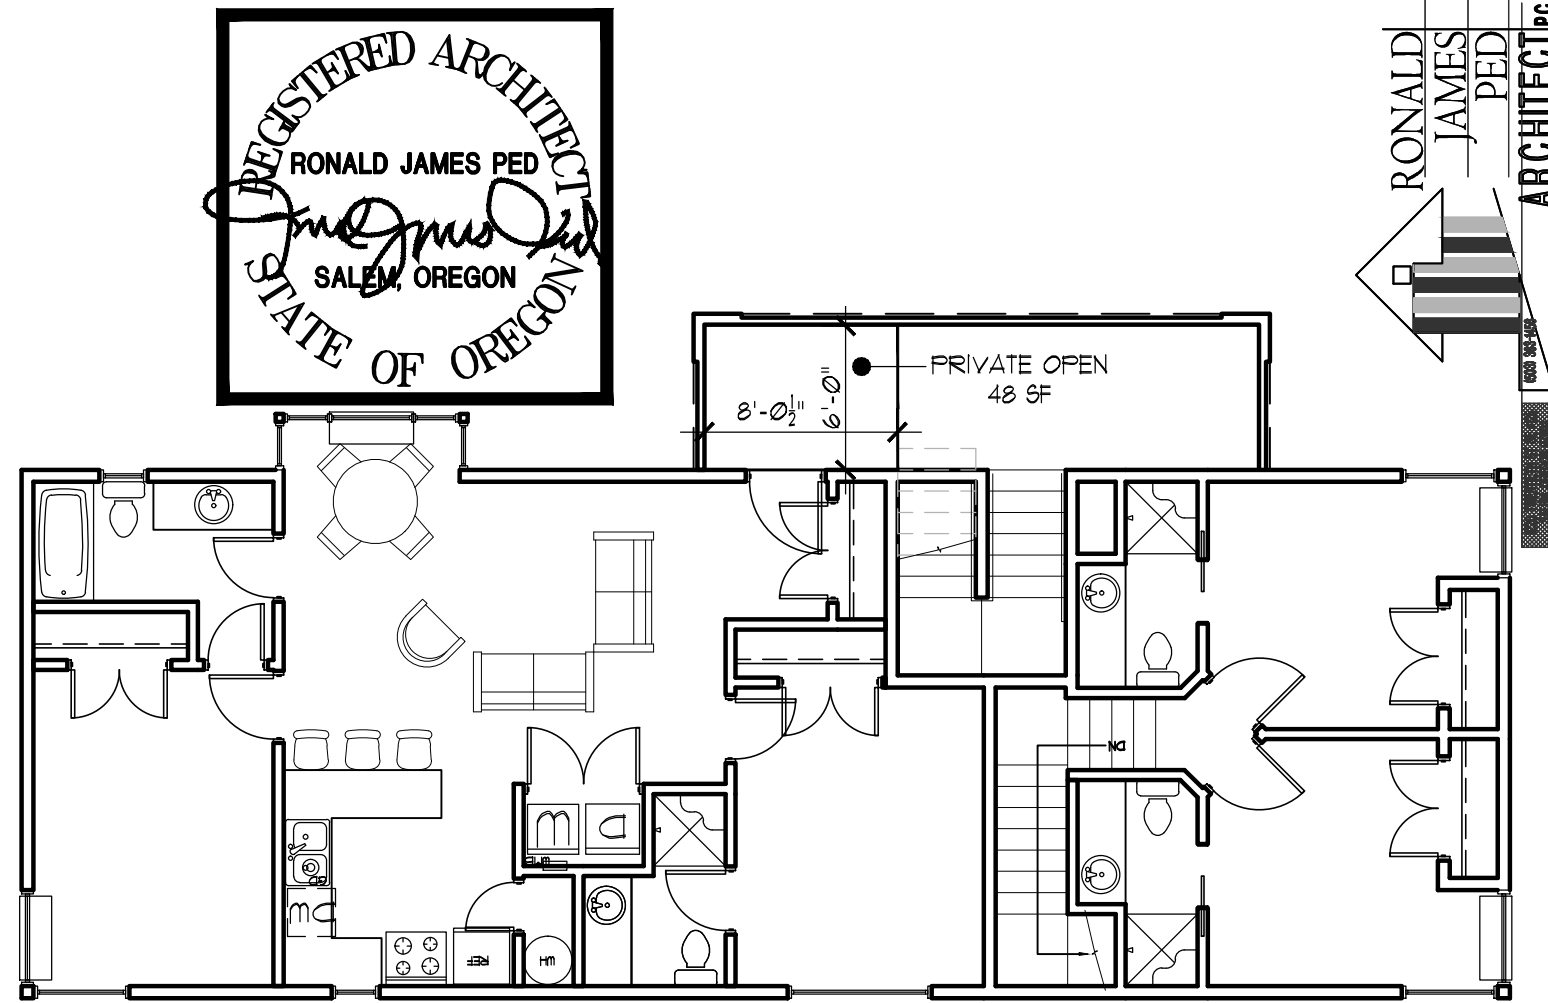



B THIRD FLOOR PLAN
 SPR-8A SCALE : 1/8" = 1'-0"

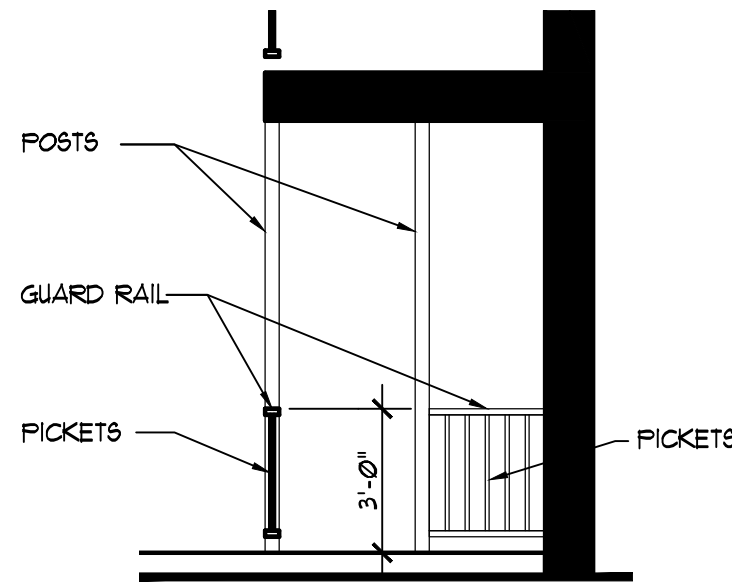

1 ELEVATION
 DTL SCALE : 1/4" = 1'-0"

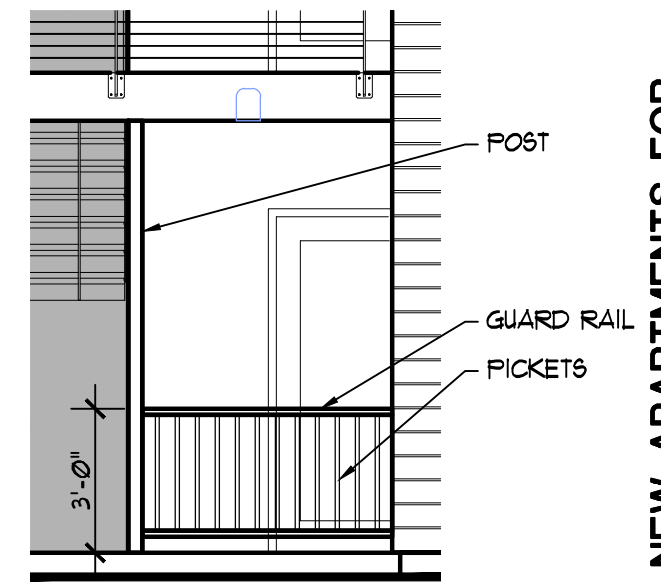

2 ELEVATION
 DTL SCALE : 1/4" = 1'-0"

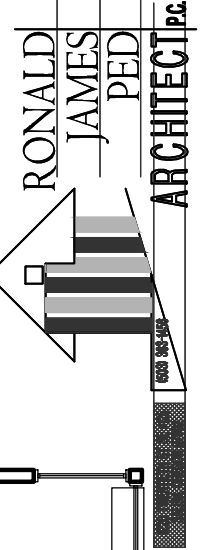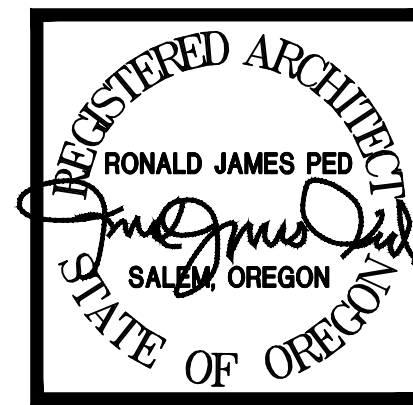

NEW APARTMENTS FOR:
SERVANDO GARCIA
 17th and OAK, SALEM OR 97301

DATE: 9-9-2021
 DRAWN: AK
 JOB NO.: 2159

SPR-8A