



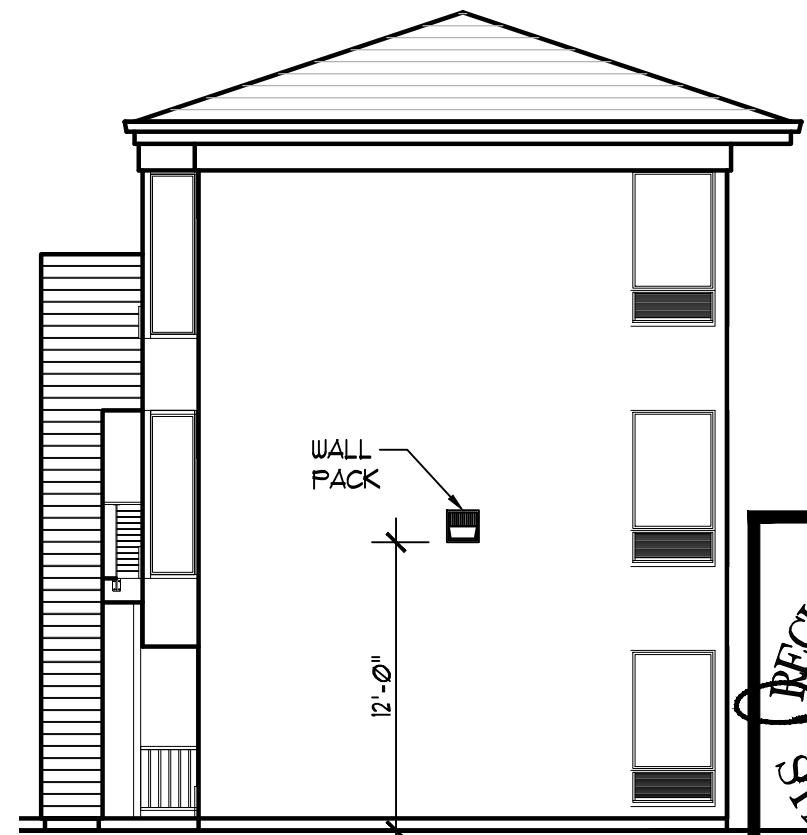


A FRONT ELEVATION
SPR-8 SCALE : 1/8" = 1'-0"

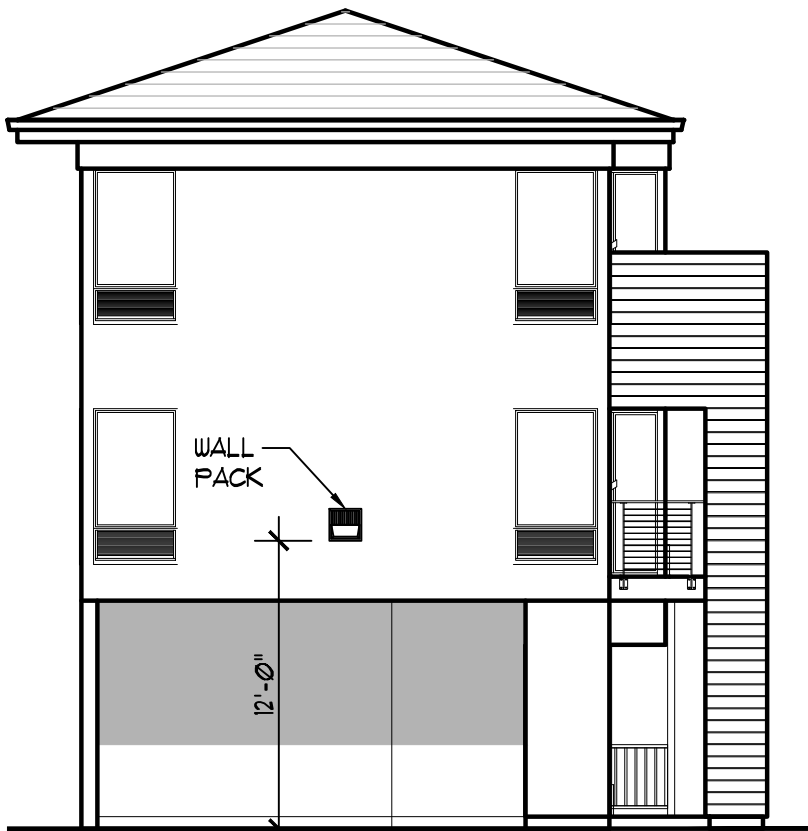


B RIGHT ELEVATION
SPR-8 SCALE : 1/8" = 1'-0"



C FRONT ELEVATION
SPR-8 SCALE : 1/8" = 1'-0"

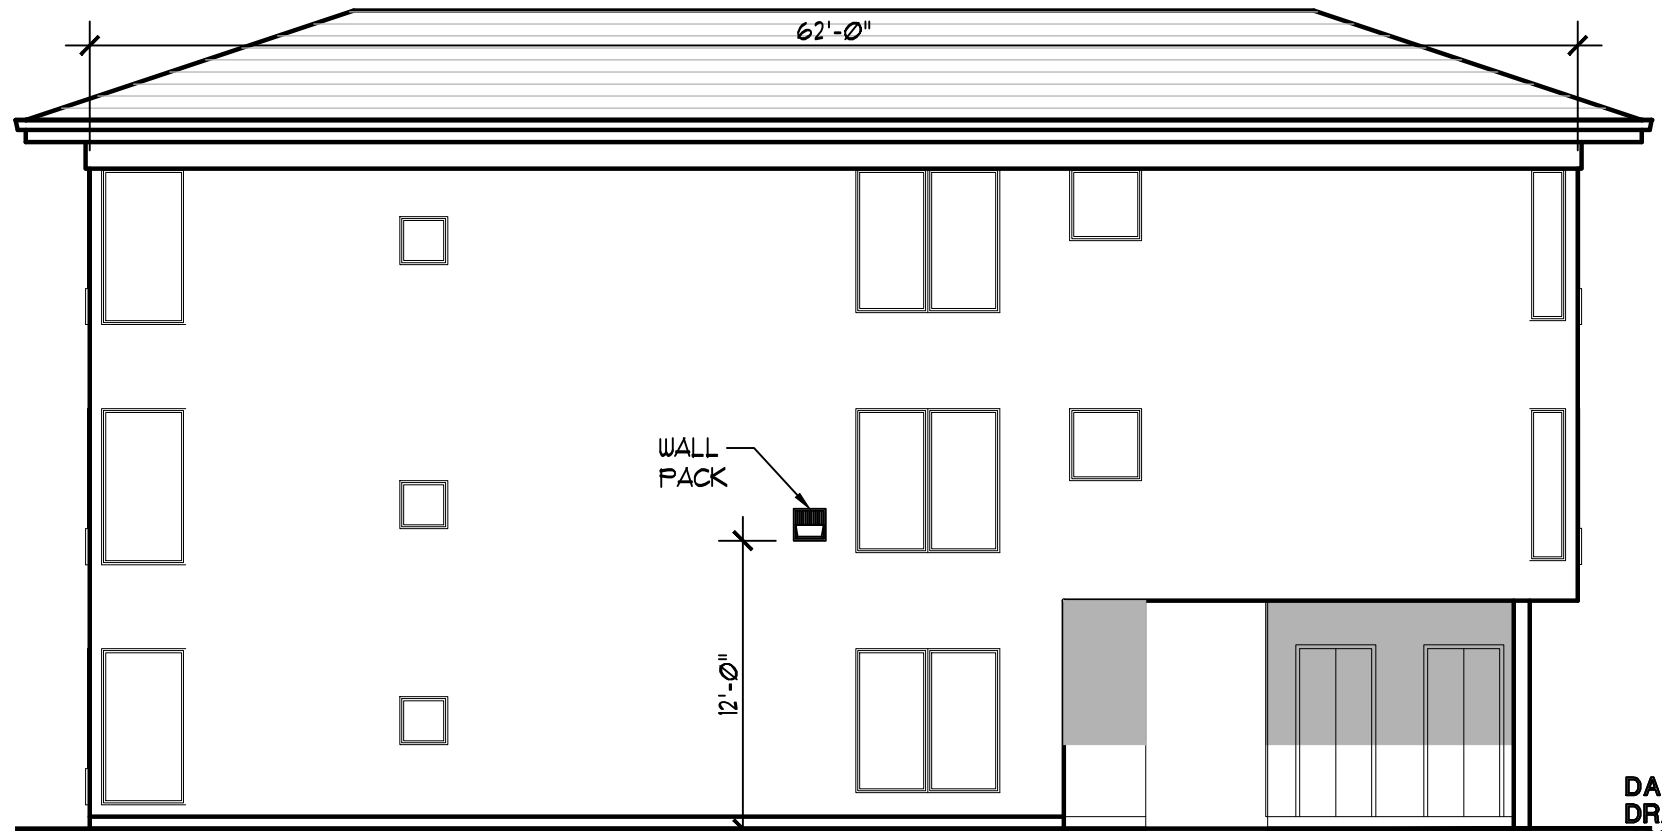

D RIGHT ELEVATION
SPR-8 SCALE : 1/8" = 1'-0"

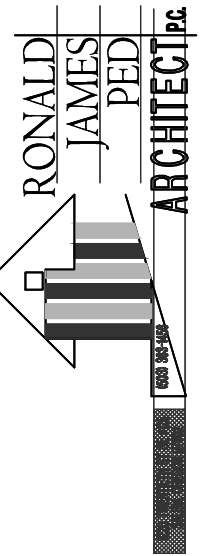

NEW APARTMENTS FOR:
SERVANDO GARCIA
17th and OAK, SALEM OR 97301

DATE: 9-9-2021
DRAWN: AK
JOB NO.: 2159

SPR-8