
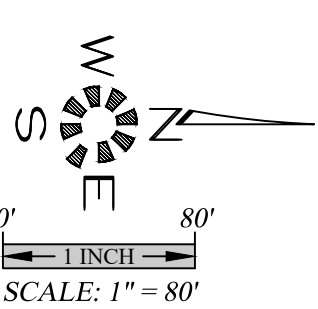


Titan Hill Sub Plat Exhibit 60b REV01

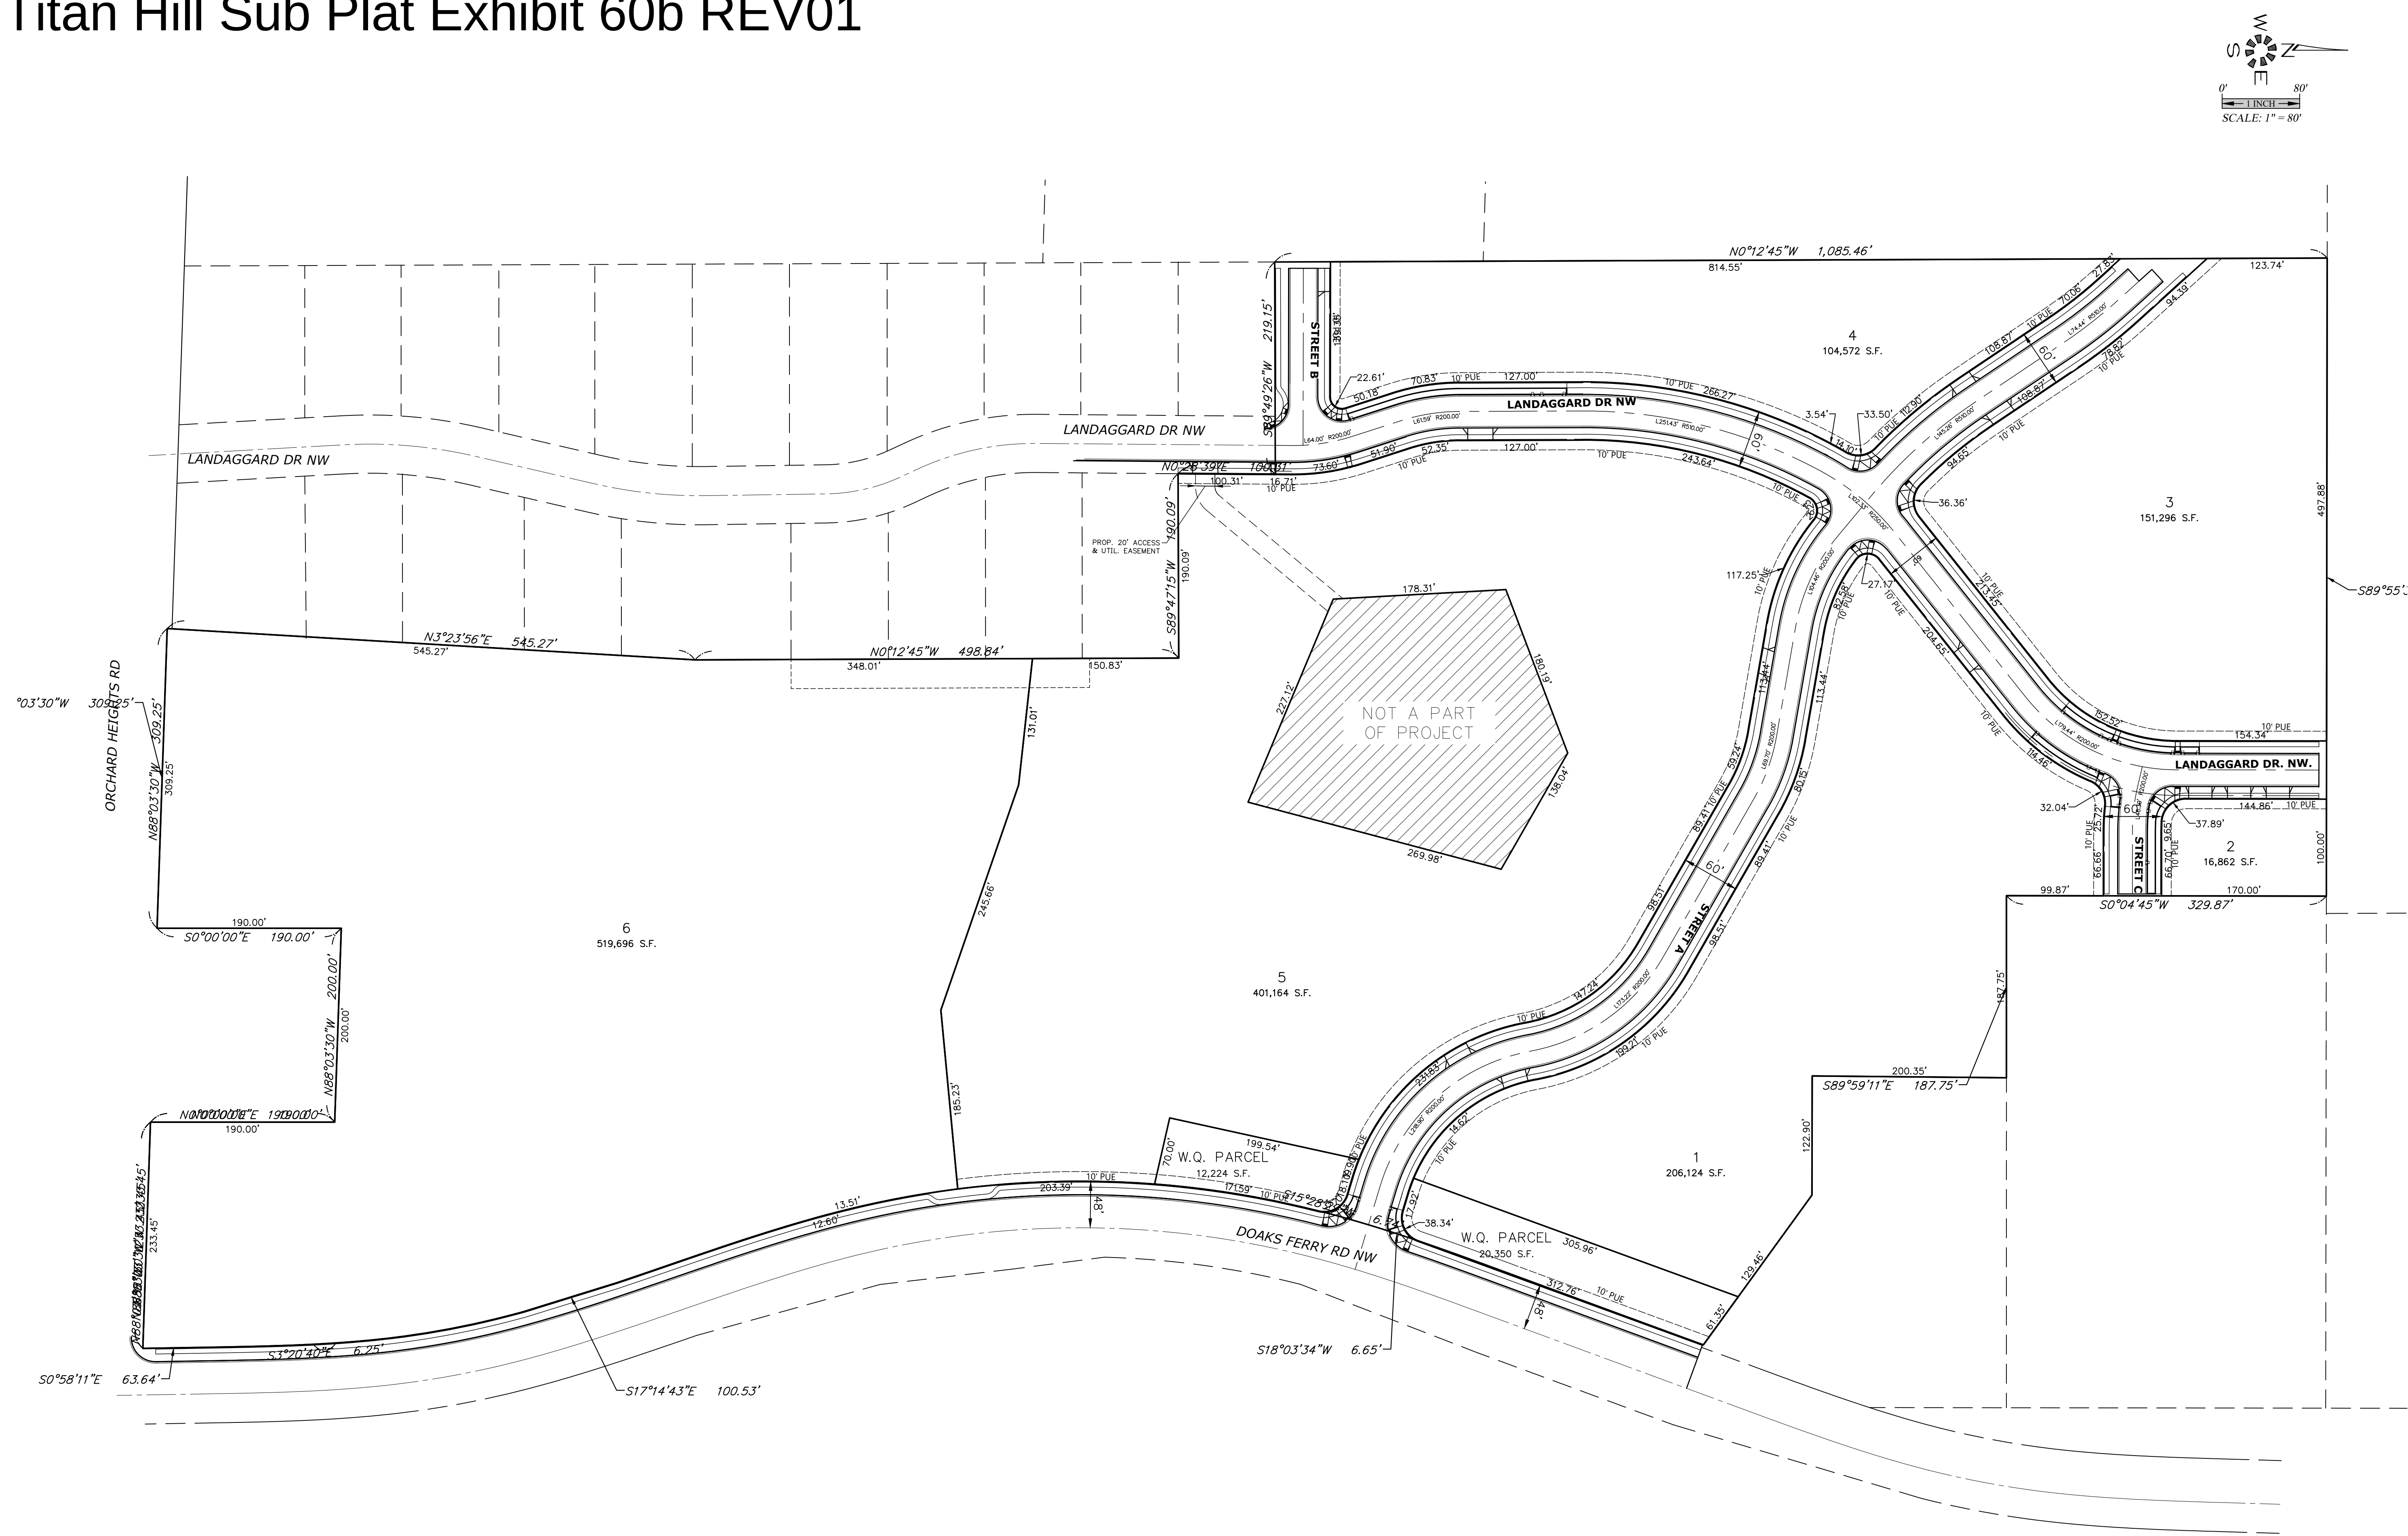

MULTI/TECH

ENGINEERING SERVICES, INC.
1155 13th St., S.E. Salem, OR, 97302
PH: (503) 363 - 9227 FAX: (503) 364-1260
www.mteengineering.net office@mteengineering.net

LOT SITE PLAN

DOAKS FERRY SUBDIVISION

MULTI/TECH ENGINEERING EXEMPT FROM LIABILITY IF NOT STAMPED APPROVED

NOT FOR CONSTRUCTION UNLESS STAMPED APPROVED HERE

NO CHANGES, MODIFICATIONS OR REPRODUCTIONS TO BE MADE TO THESE DRAWINGS WITHOUT WRITTEN AUTHORIZATION FROM THE DESIGN ENGINEER.

DIMENSIONS & NOTES TAKE PRECEDENCE OVER GRAPHICAL REPRESENTATION.

Design:	M.D.G.
Drawn:	M.K.D.
ProjMgr:	J.J.G.
Date:	OCT. 2019
Scale:	AS SHOWN
As-Built:	----



JOB # 6773

J:\6726-6773\6773-TitanHillSub\Project\Draw\026773.dwg, 02/07/2019, 10:51:11 AM, M.D.G.