


Titan Hill Grading Plan 65 REV01

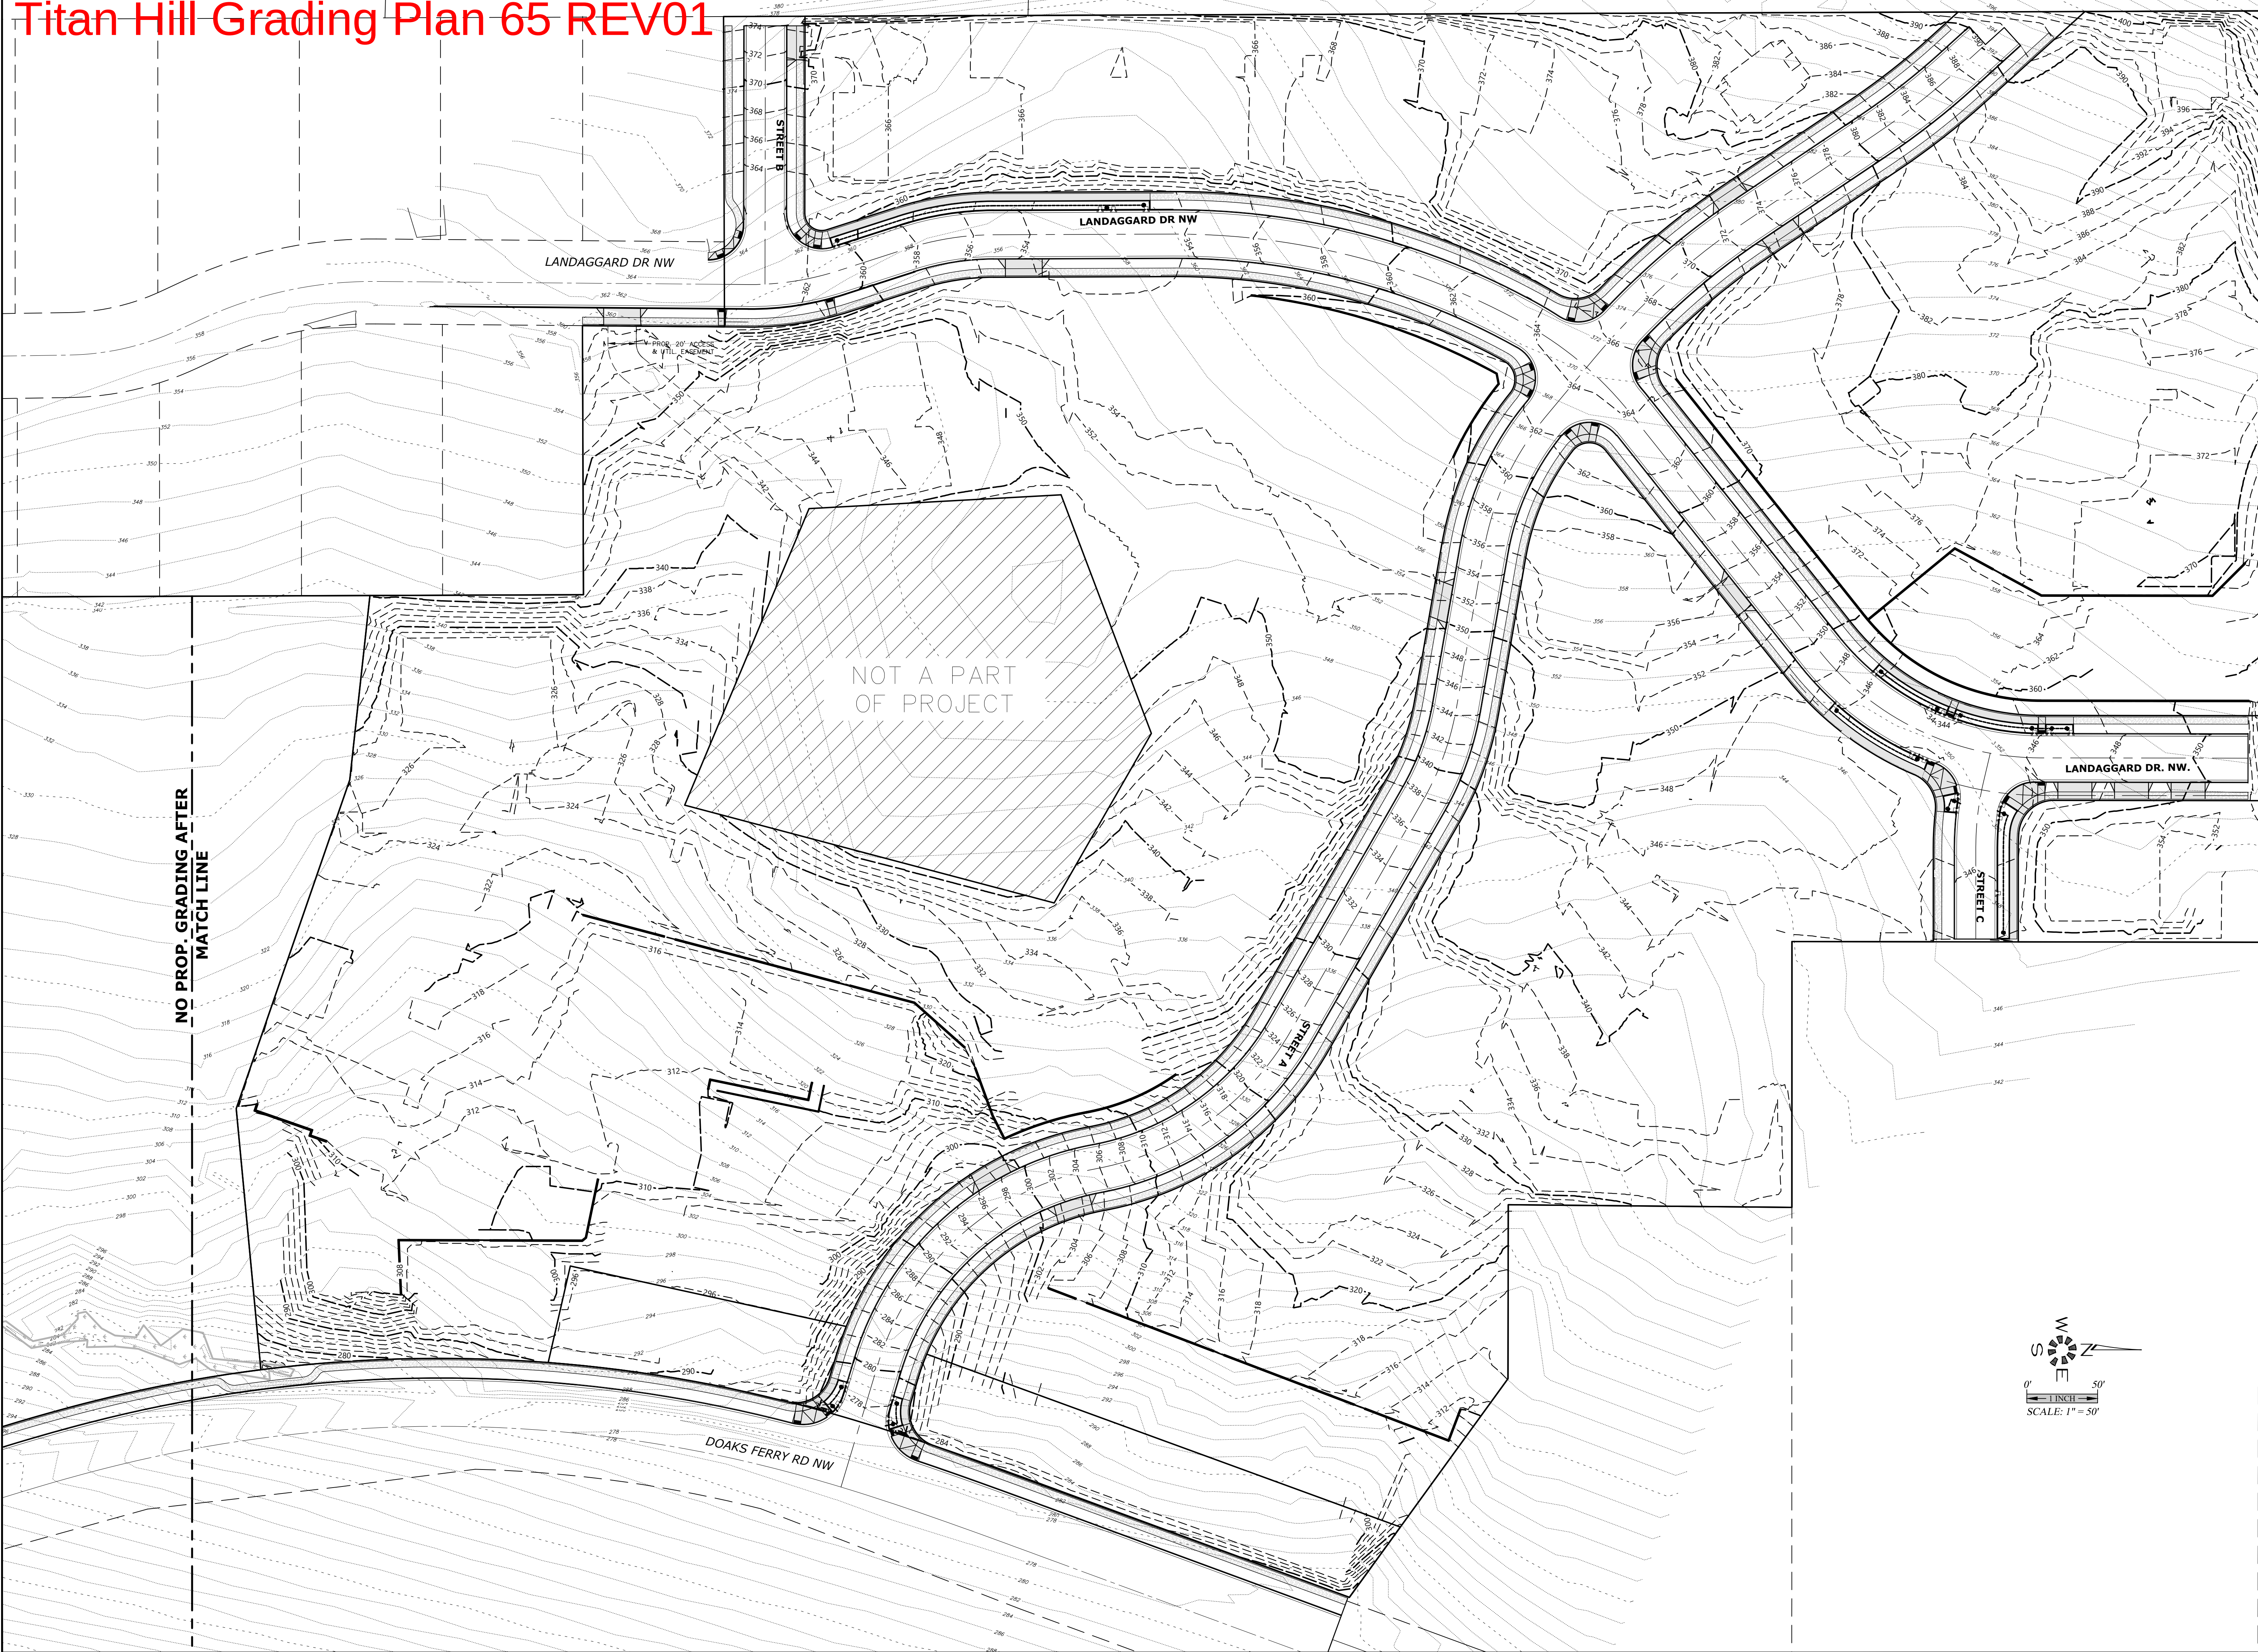

PRELIMINARY LOT GRADING PLAN

DOAKS FERRY SUBDIVISION

NO CHANGES, MODIFICATIONS OR REPRODUCTIONS TO BE MADE TO THESE DRAWINGS WITHOUT WRITTEN AUTHORIZATION FROM THE DESIGN ENGINEER.
DIMENSIONS & NOTES TAKE PRECEDENCE OVER GRAPHICAL REPRESENTATION.

Design:	M.D.G.
Drawn:	M.K.D.
Checked:	J.J.G.
Date:	OCT. 2019
Scale:	AS SHOWN

