

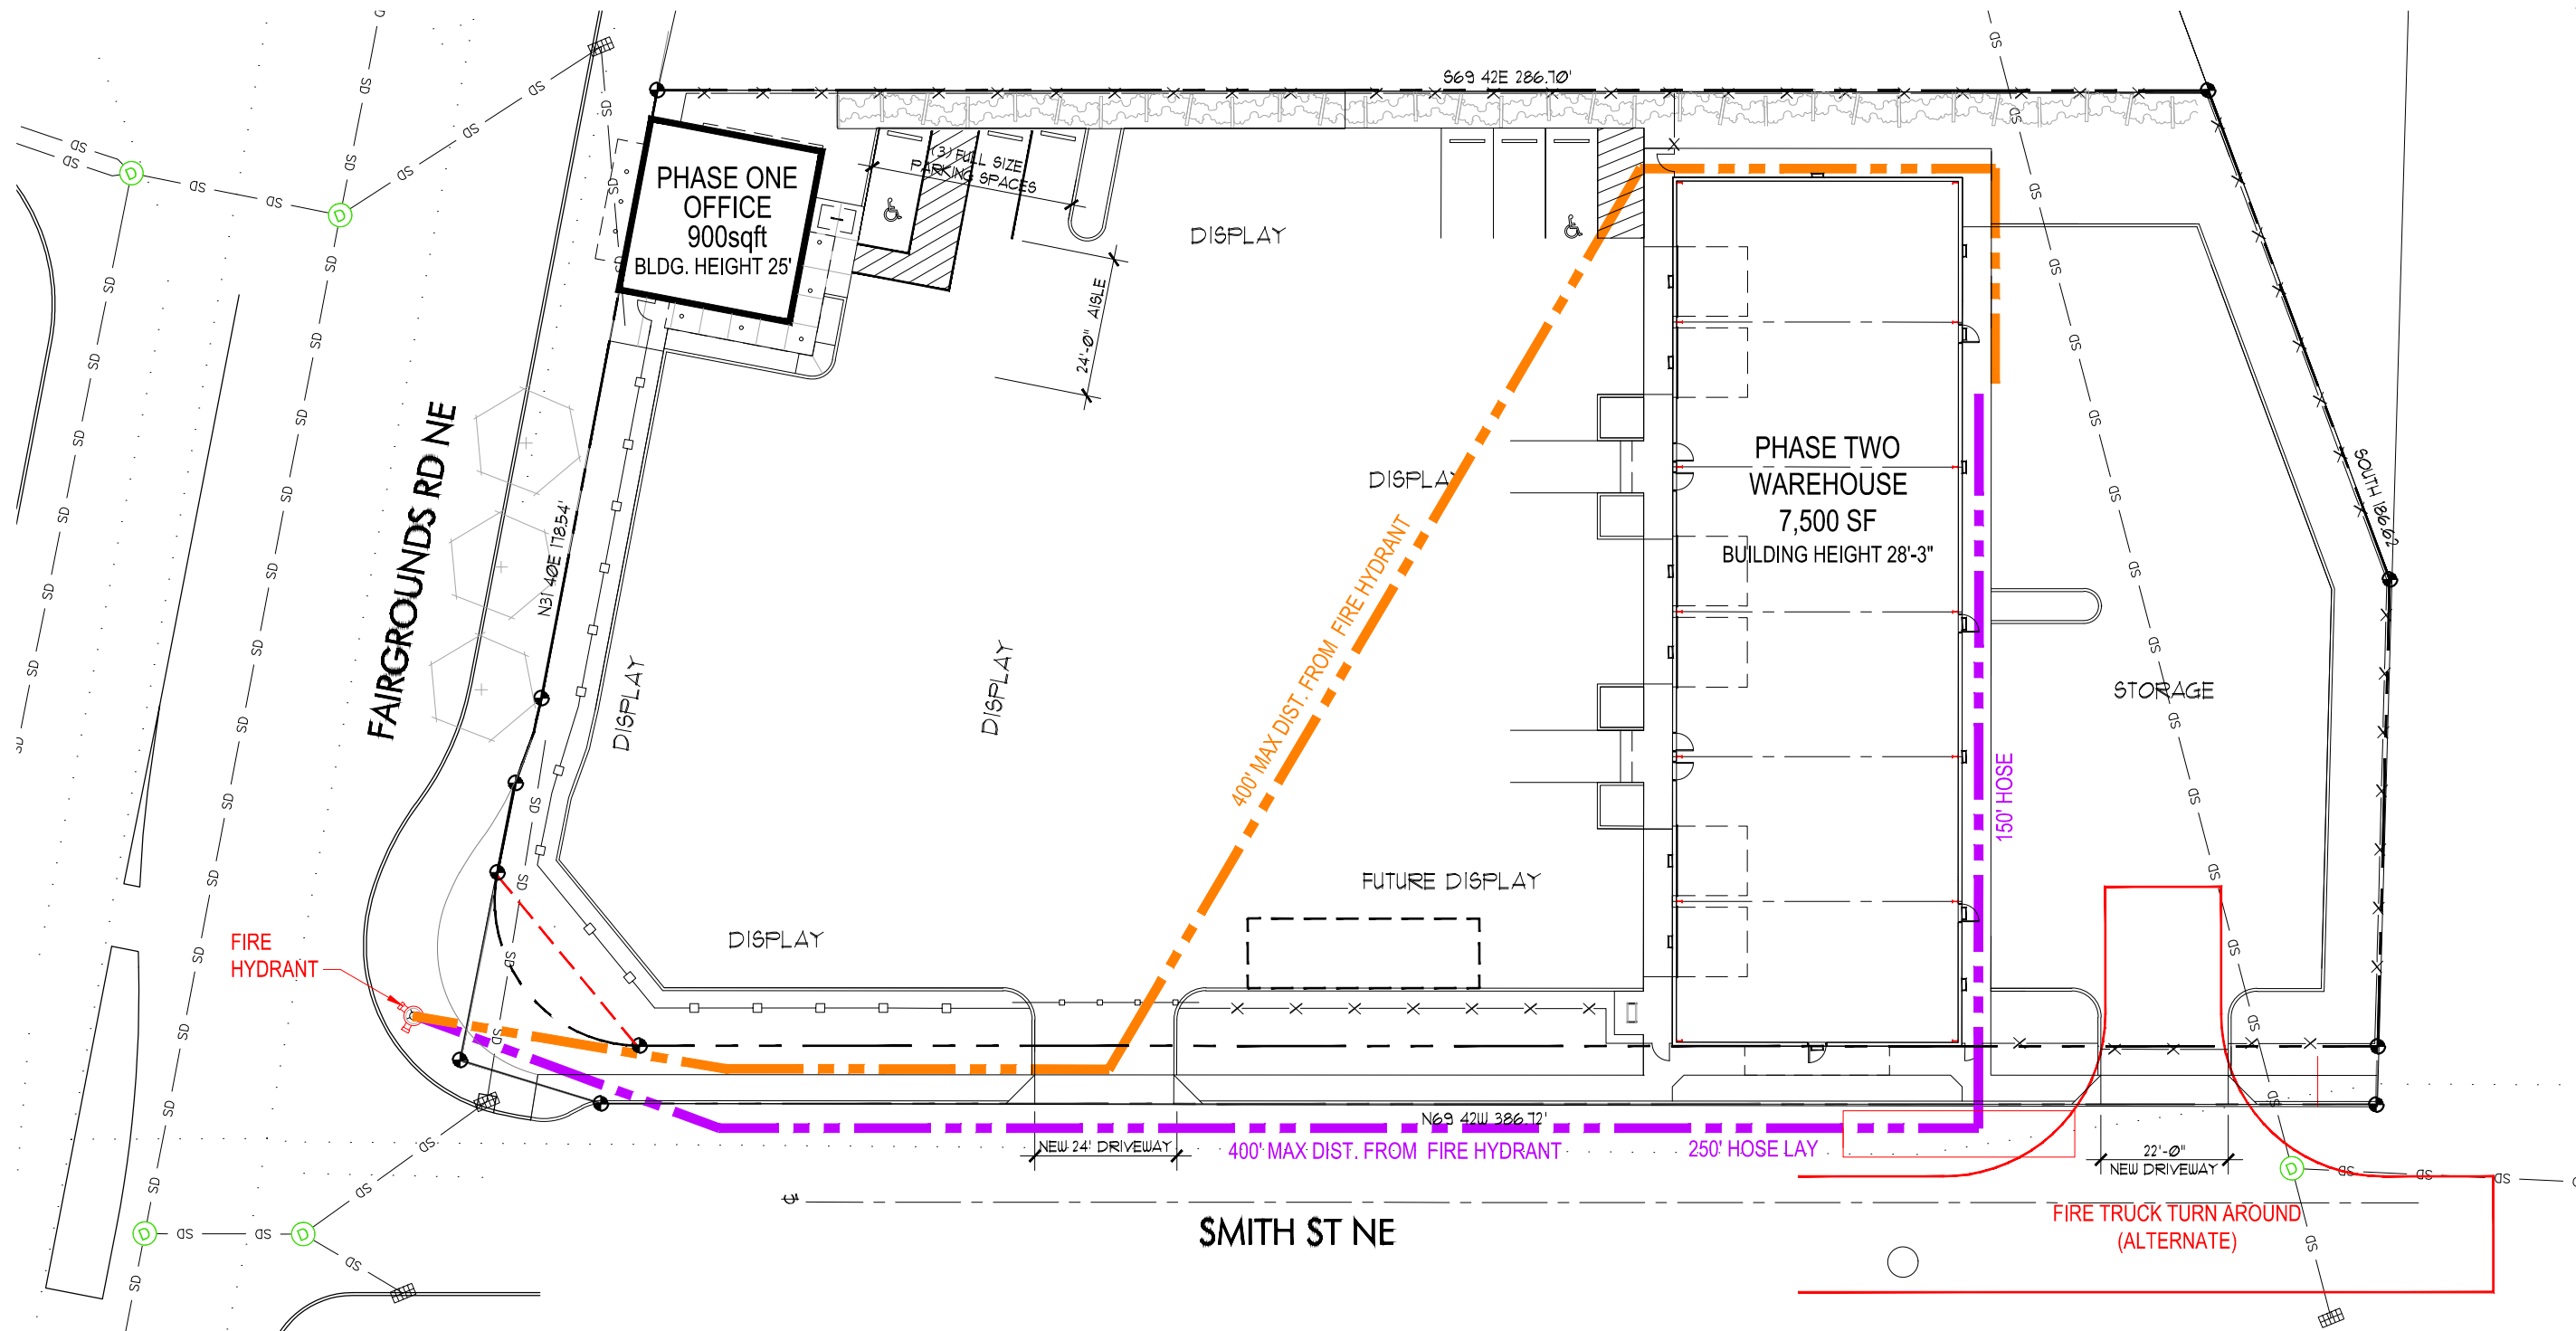


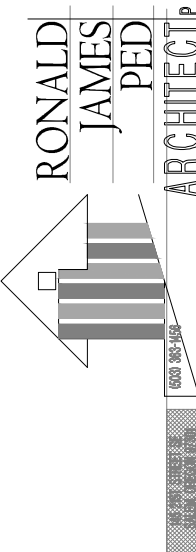

FIRE ACCESS PLAN

SCALE : 1" = 30'-0"

 

Site Plan Review Class 3

Creative Credit & Auto Sales
2410 Fairground Rd NE

DATE: 8.23.22
DRAWN: KDG
JOB NO.: 2261

SPR 11