




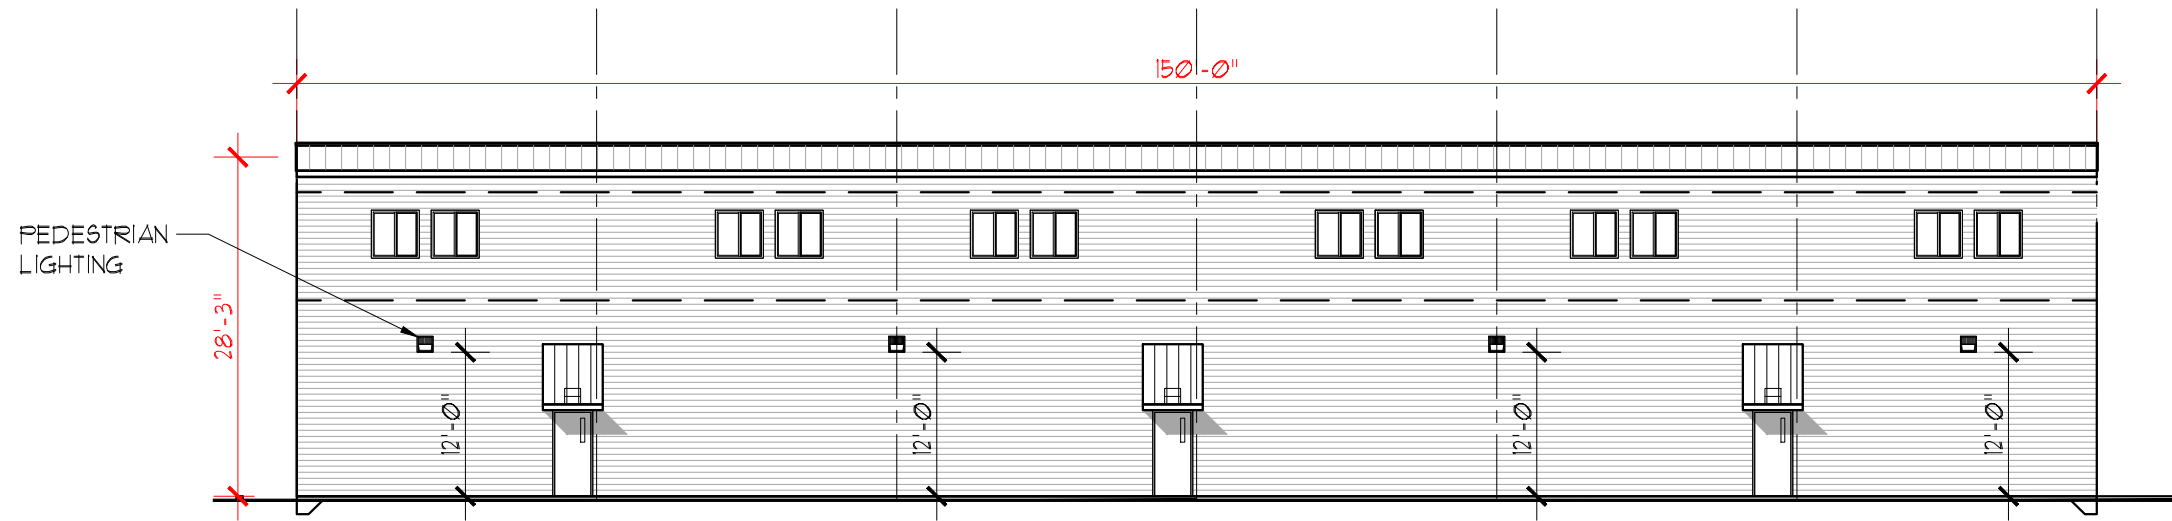


WAREHOUSE BUILDING - EAST ELEVATION
A
A32
SCALE : 1/16" = 1'-0"

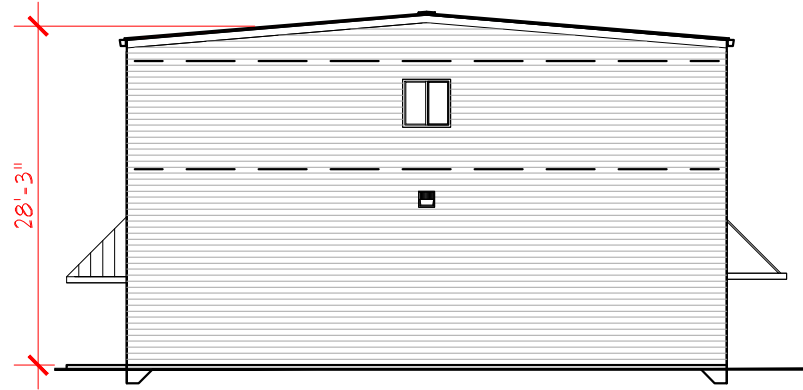

**WAREHOUSE BUILDING
NORTH ELEVATION**
B
A32
SCALE : 1/16" = 1'-0"

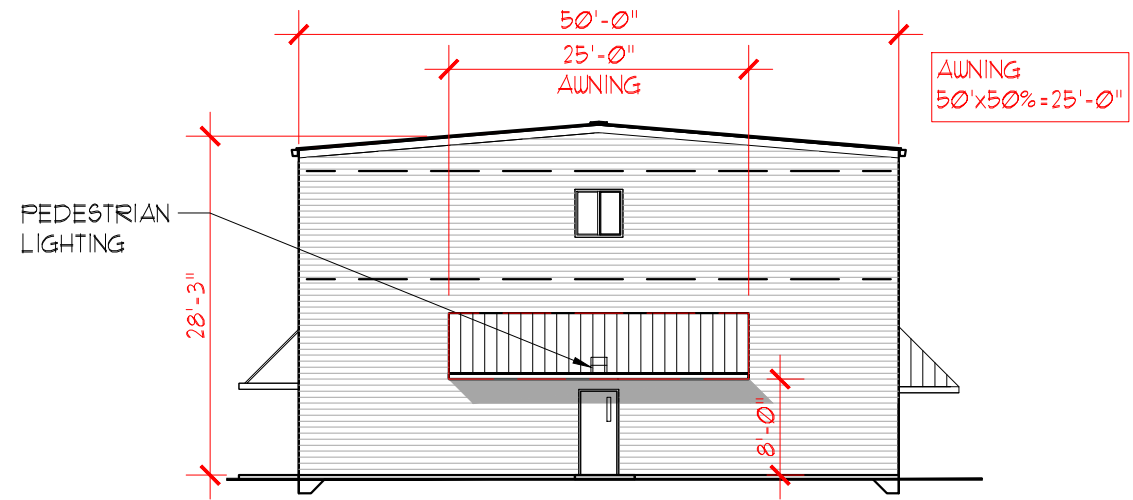

**WAREHOUSE BUILDING
SOUTH ELEVATION**
C
A32
SCALE : 1/16" = 1'-0"

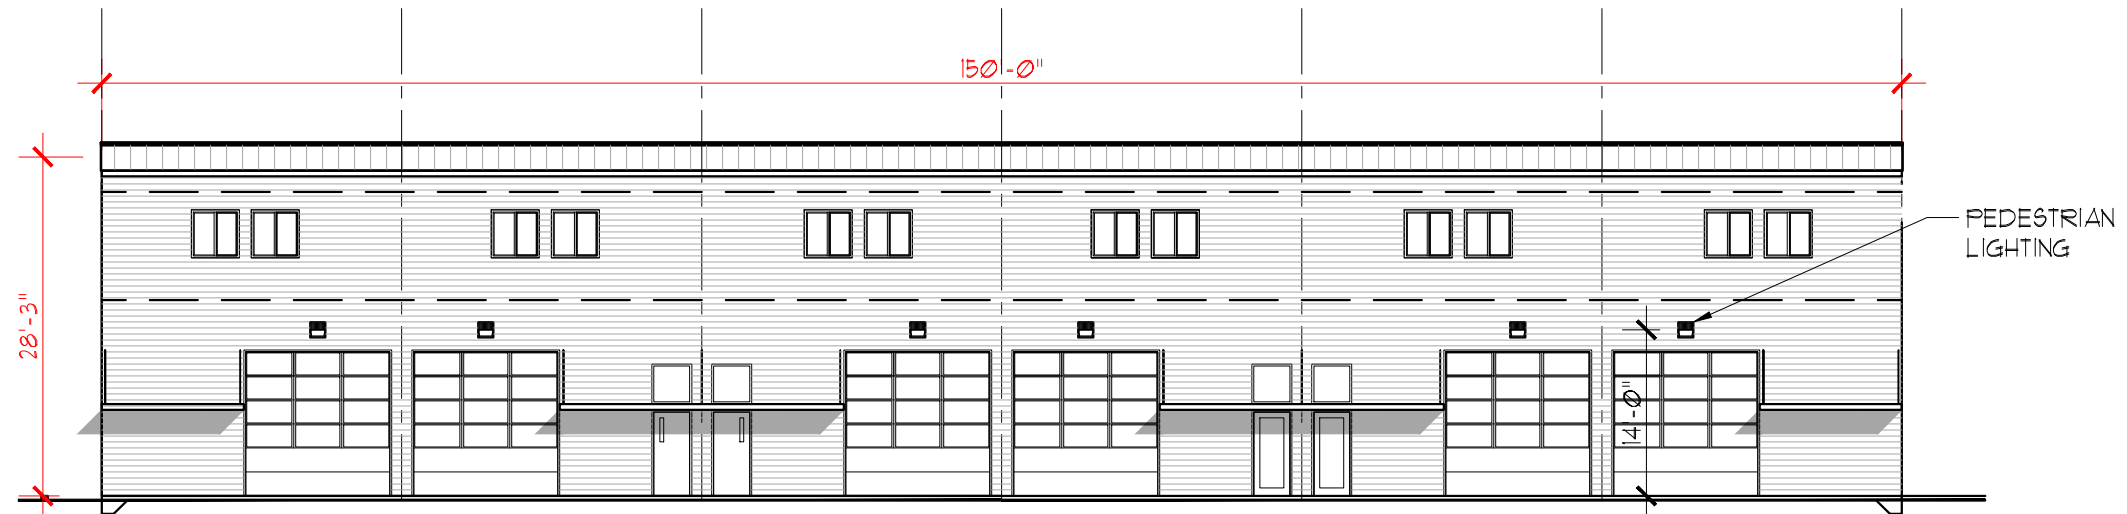

WAREHOUSE BUILDING - WEST ELEVATION
D
A32
SCALE : 1/16" = 1'-0"