



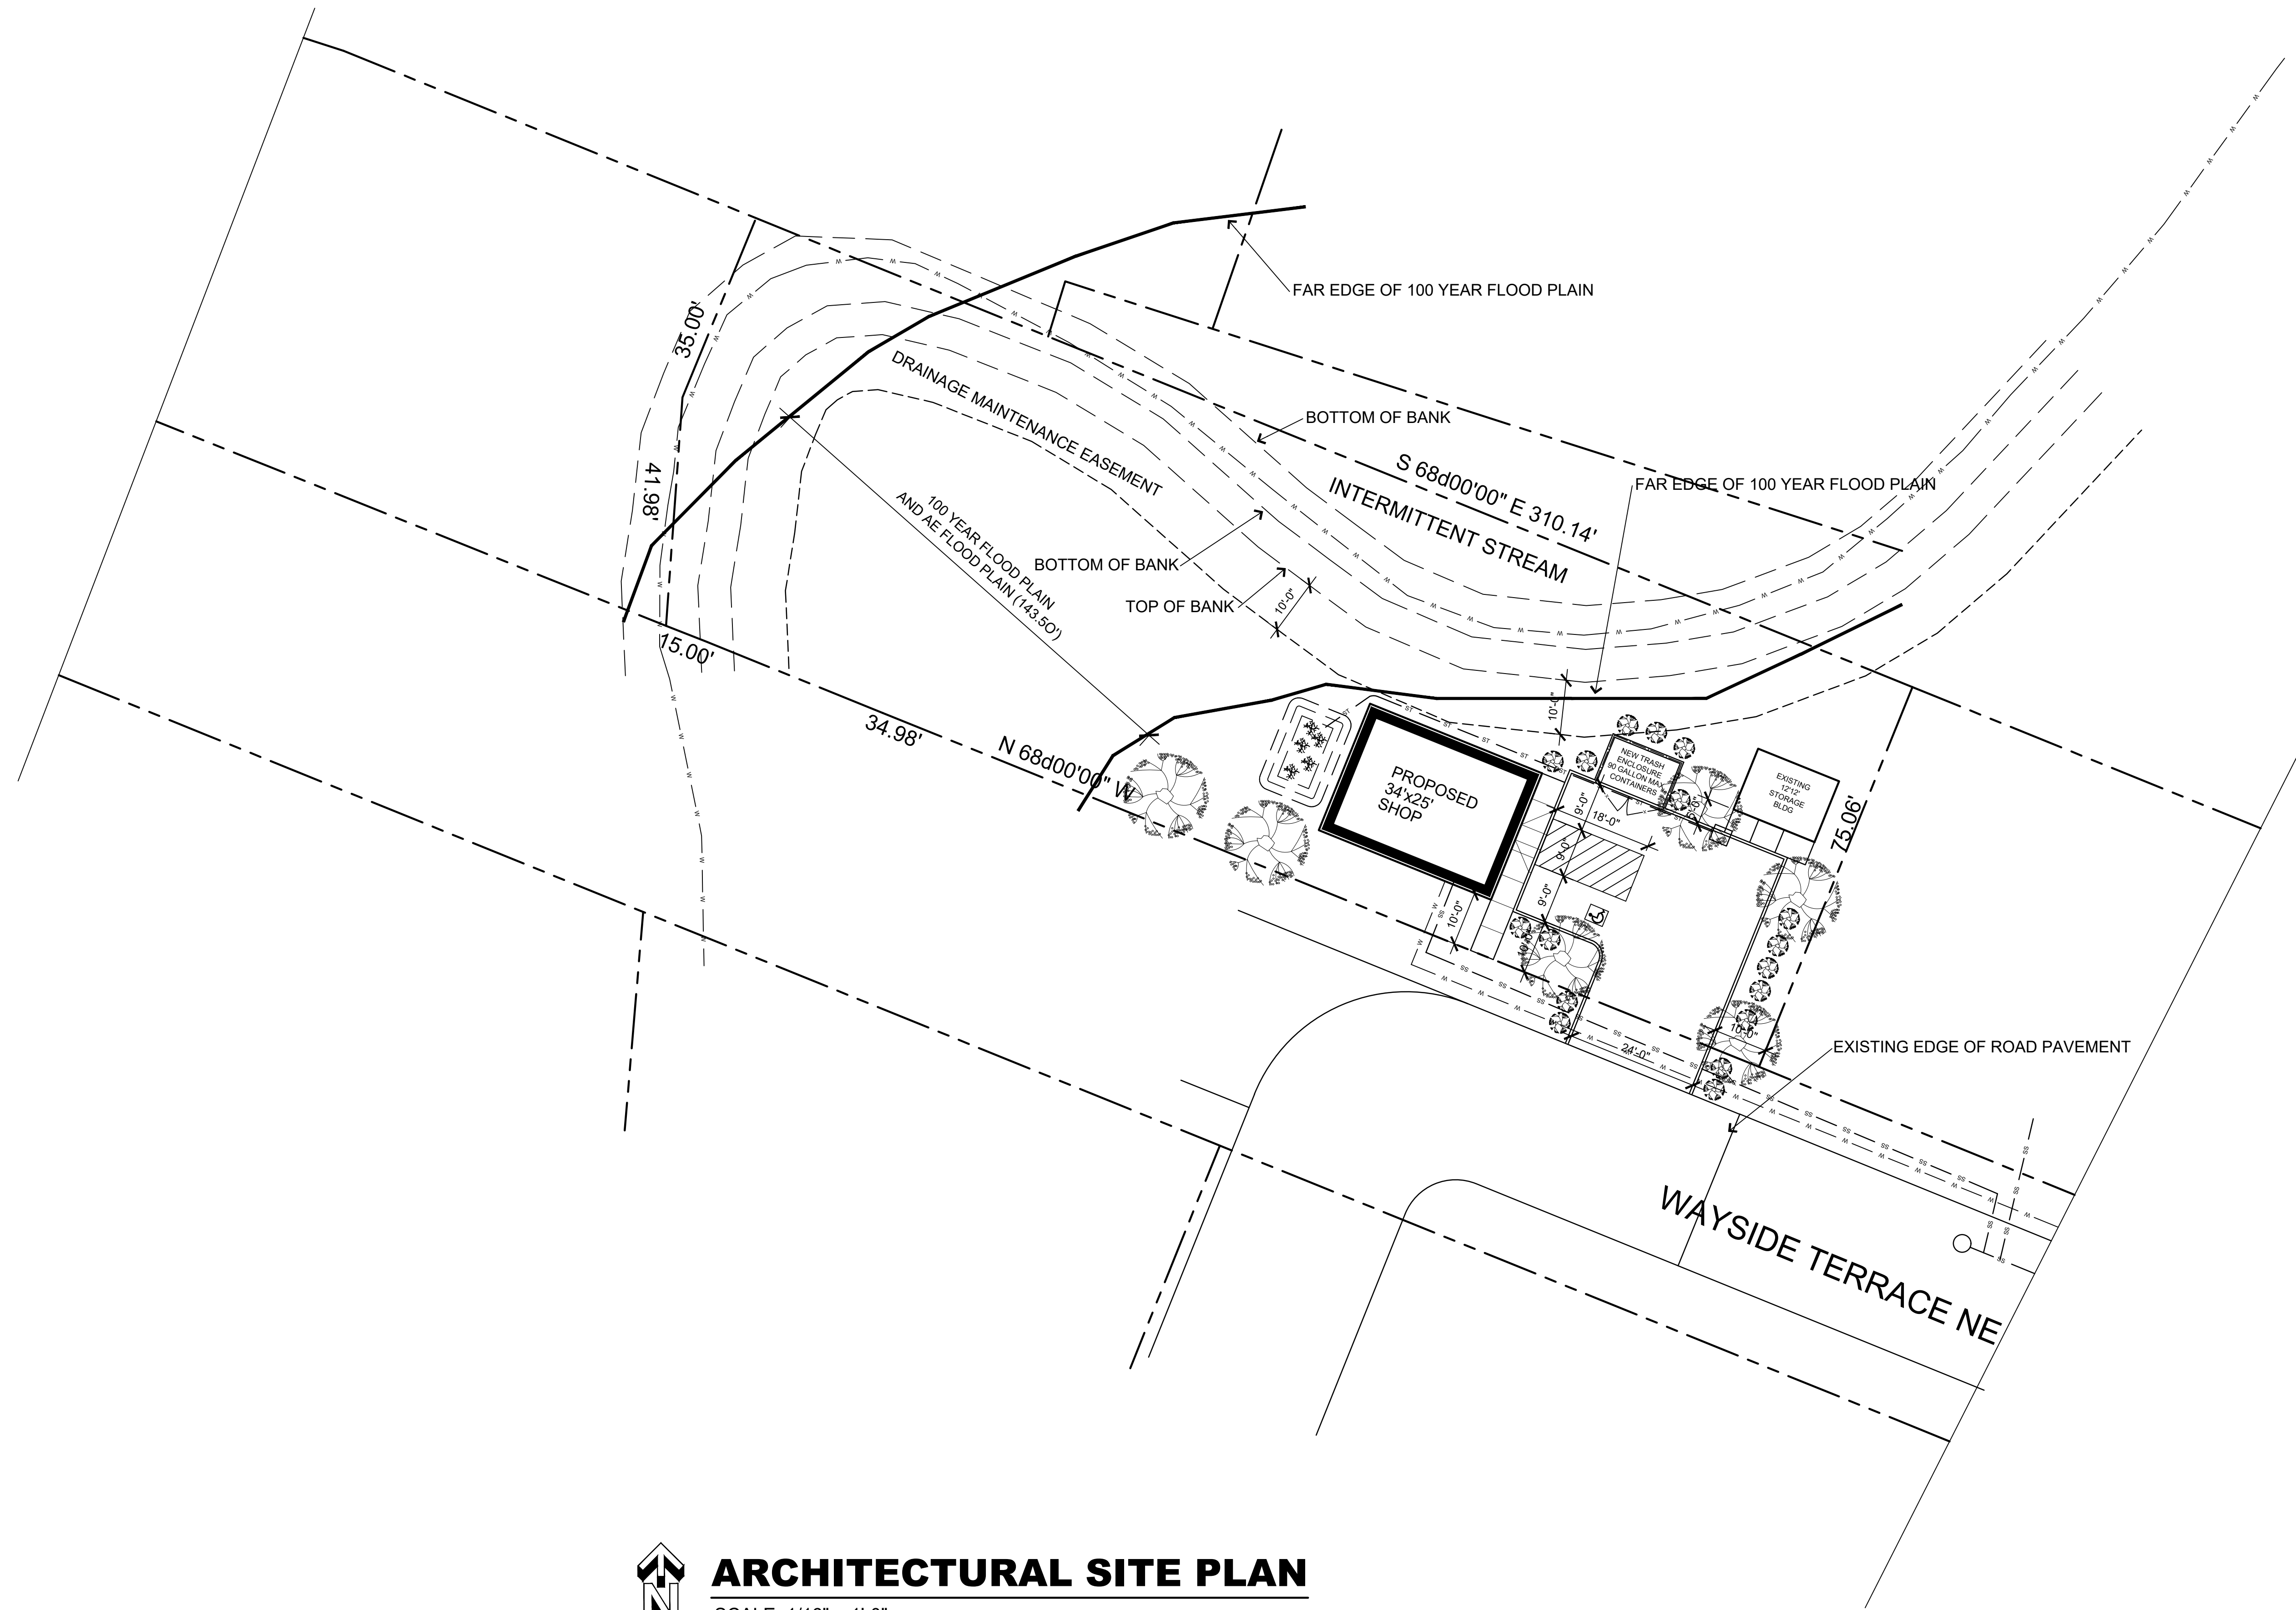

ARCHITECTURAL SITE PLAN

SCALE: 1/16" = 1'-0"

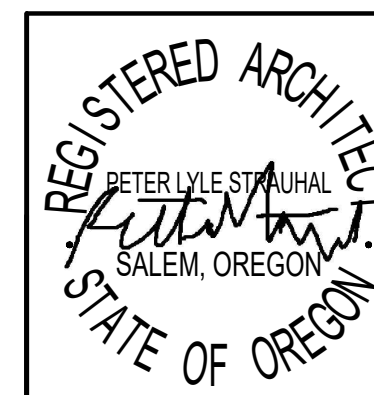

A NEW SHOP BLDG FOR CHRIS CUEVAS

PROJECT ADDRESS:
LOT 16400, TIERRA DEL MAR
CLOVERDALE, OR 97112

Peter Lyle Strauhal, AIA, LEED AP
P.O. Box 3164, Salem, OR 97302
ph: 971.0239.1519, fax: 503.371.1640

A1.1

SITE PLAN
PROJ.#: 21087
DATE: 11-17-22