


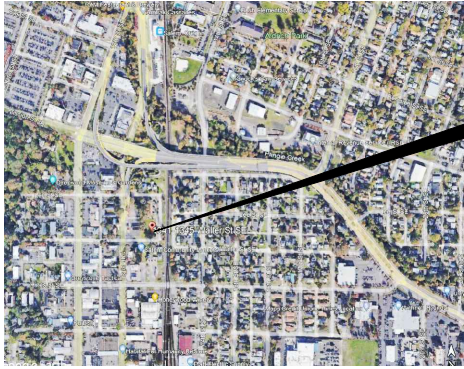


PROJECT LOCATION

VICINITY MAP

DRAWING INDEX

- SPR 1 EXISTING
- SPR 2 PROPOSED
- SPR 3 GRADING PLAN
- SPR 3B ENLARGED GRADING PLAN
- SPR 4 UTILITY PLAN
- SPR 4B OVERALL UTILITY PLAN
- SPR 5 DETAILS
- SPR 6 LANDSCAPING

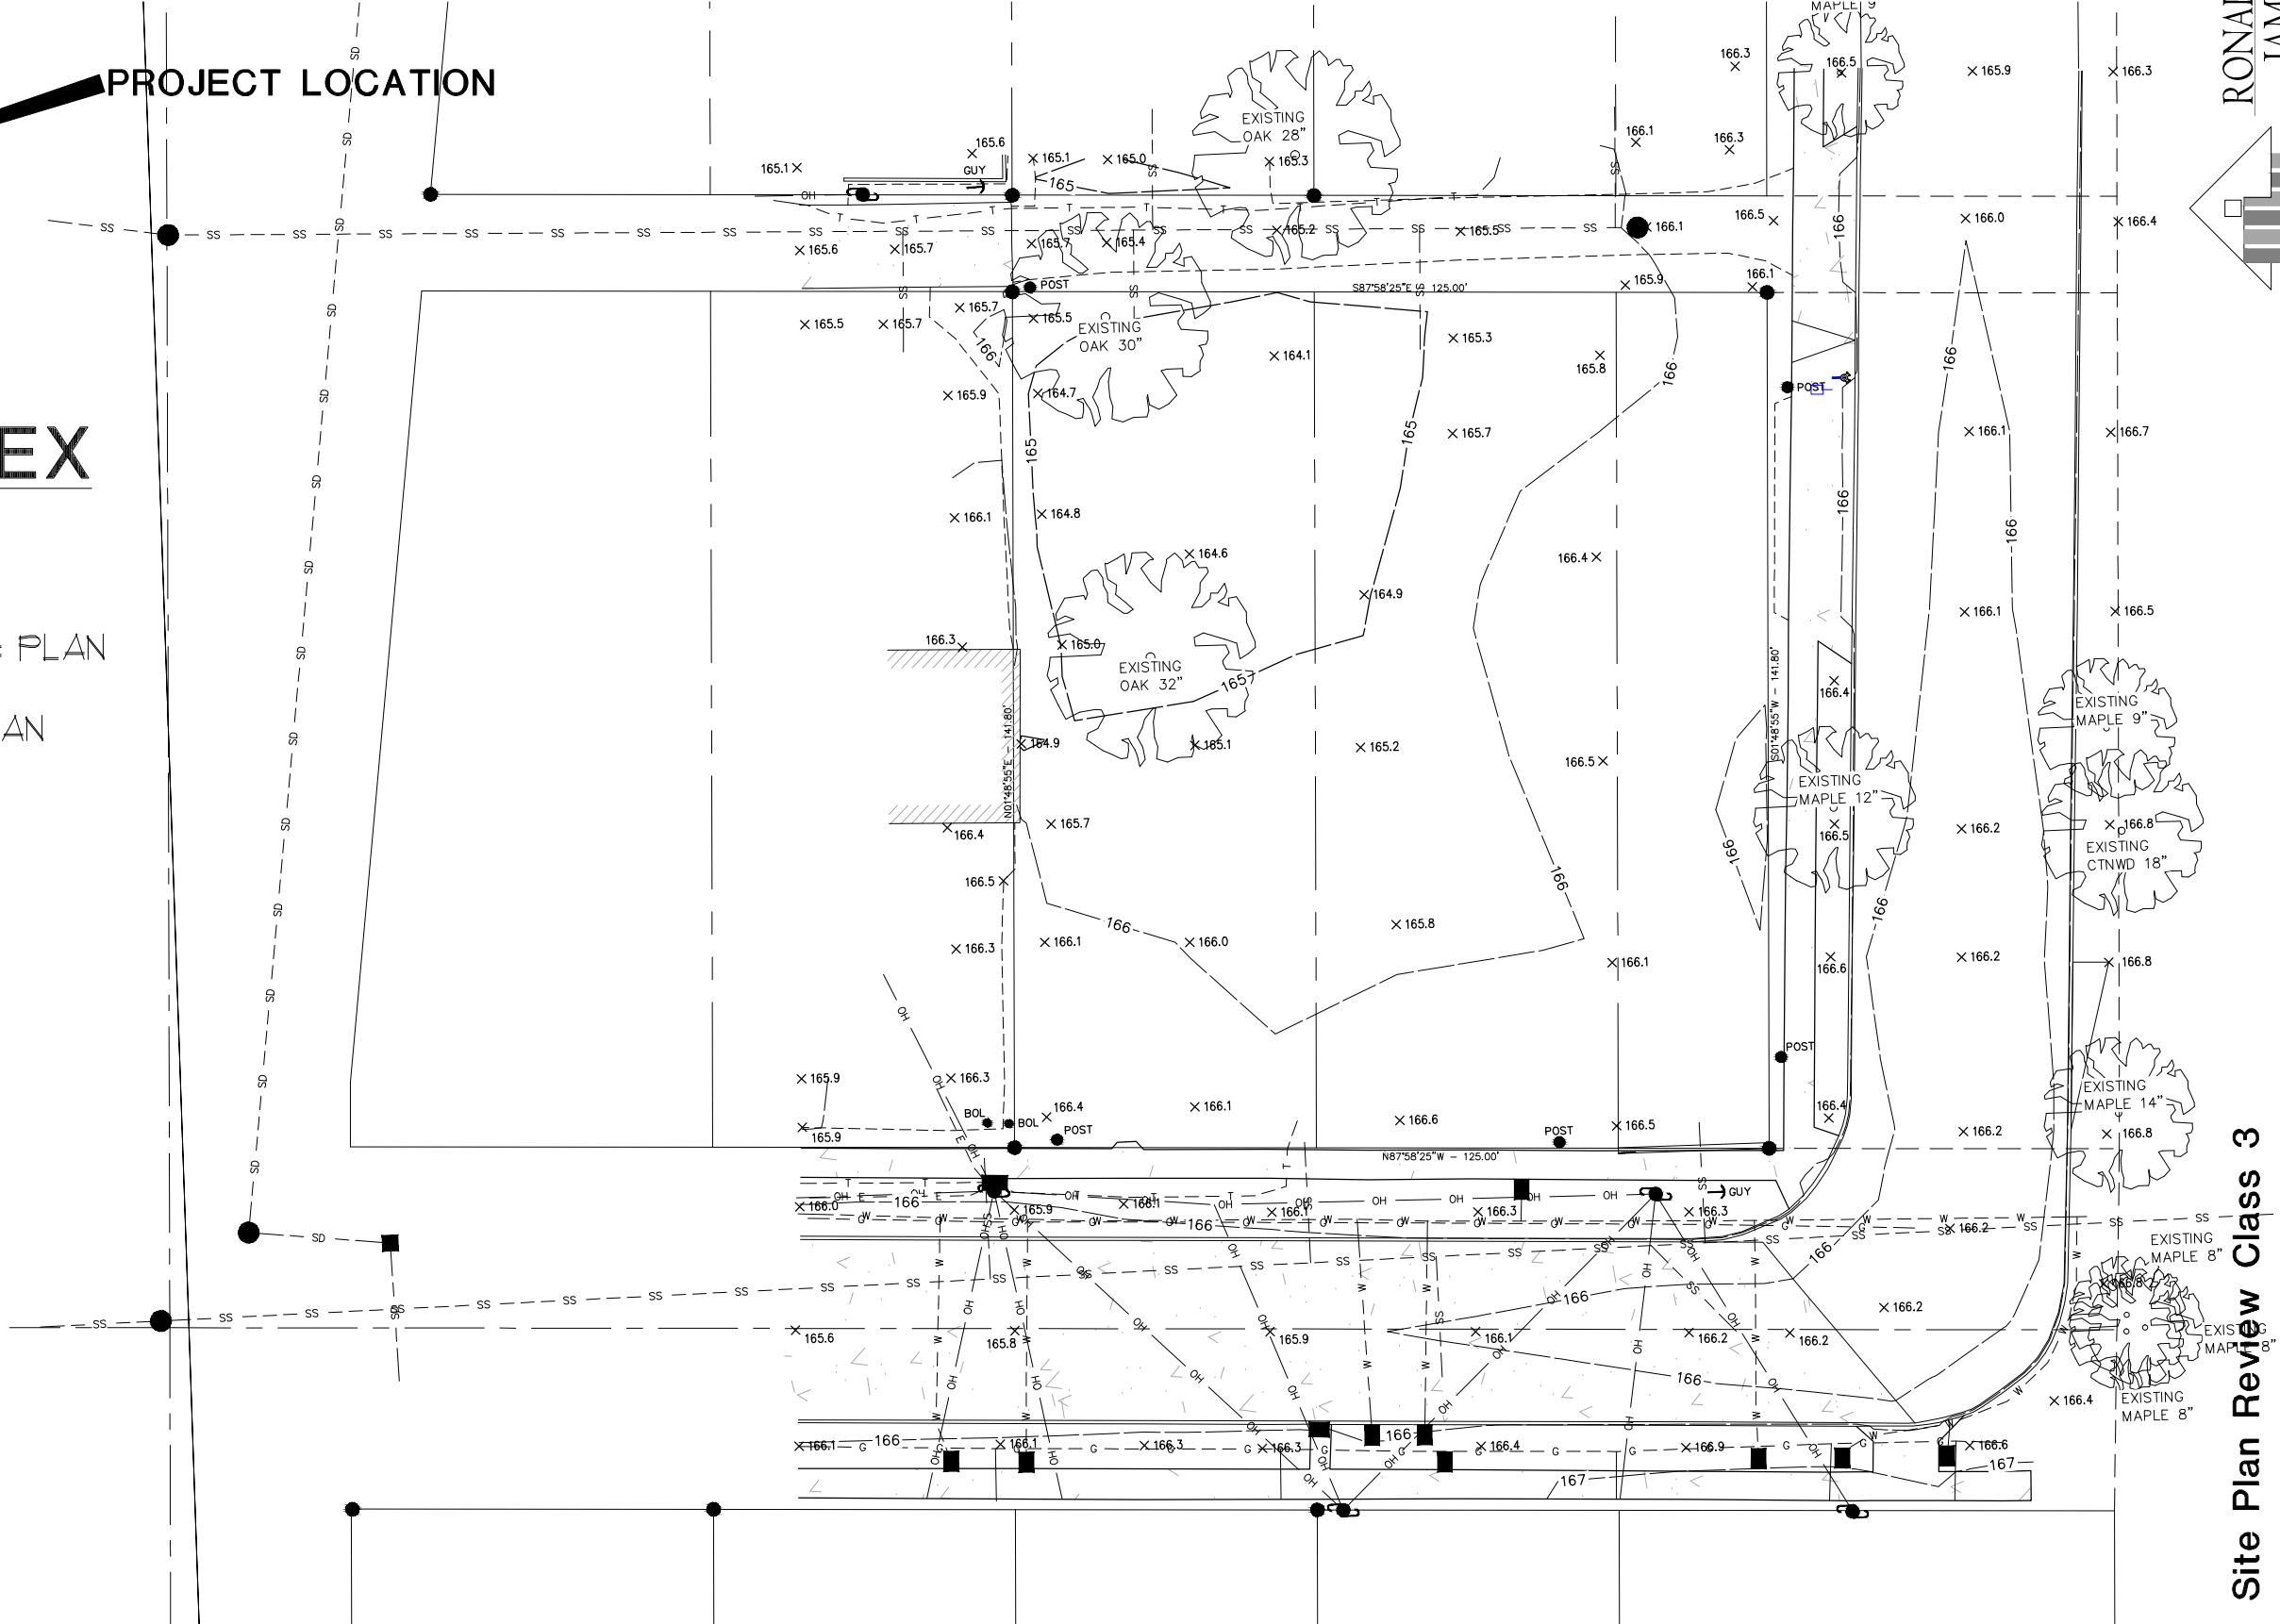

RONALD
JAMES
PED
ARCHITECT P.C.

Site Plan Review Class 3
Fahman Glaze Apartments
1341 Waller St., Salem, Or

SPR-1

EXISTING SITE PLAN

SCALE : 1" = 30'-0"

DATE: 9 JAN 2023
DRAWN: glm
JOB NO.: 2207
SPR 1