


LEGEND

SS	SS	SS	SS	EXISTING SEWER LINE
SD	SD	SD	SD	EXISTING STORM DRAIN
E	E	E	E	EXISTING WATER LINE
E	E	E	E	PROPOSED WATER LINE
T	T	T	T	EXISTING UNDERGROUND COMM
G	G	G	G	EXISTING GAS
E	E	E	E	EXISTING UNDERGROUND POWER
OH	OH	OH	OH	EXISTING OVERHEAD POWER

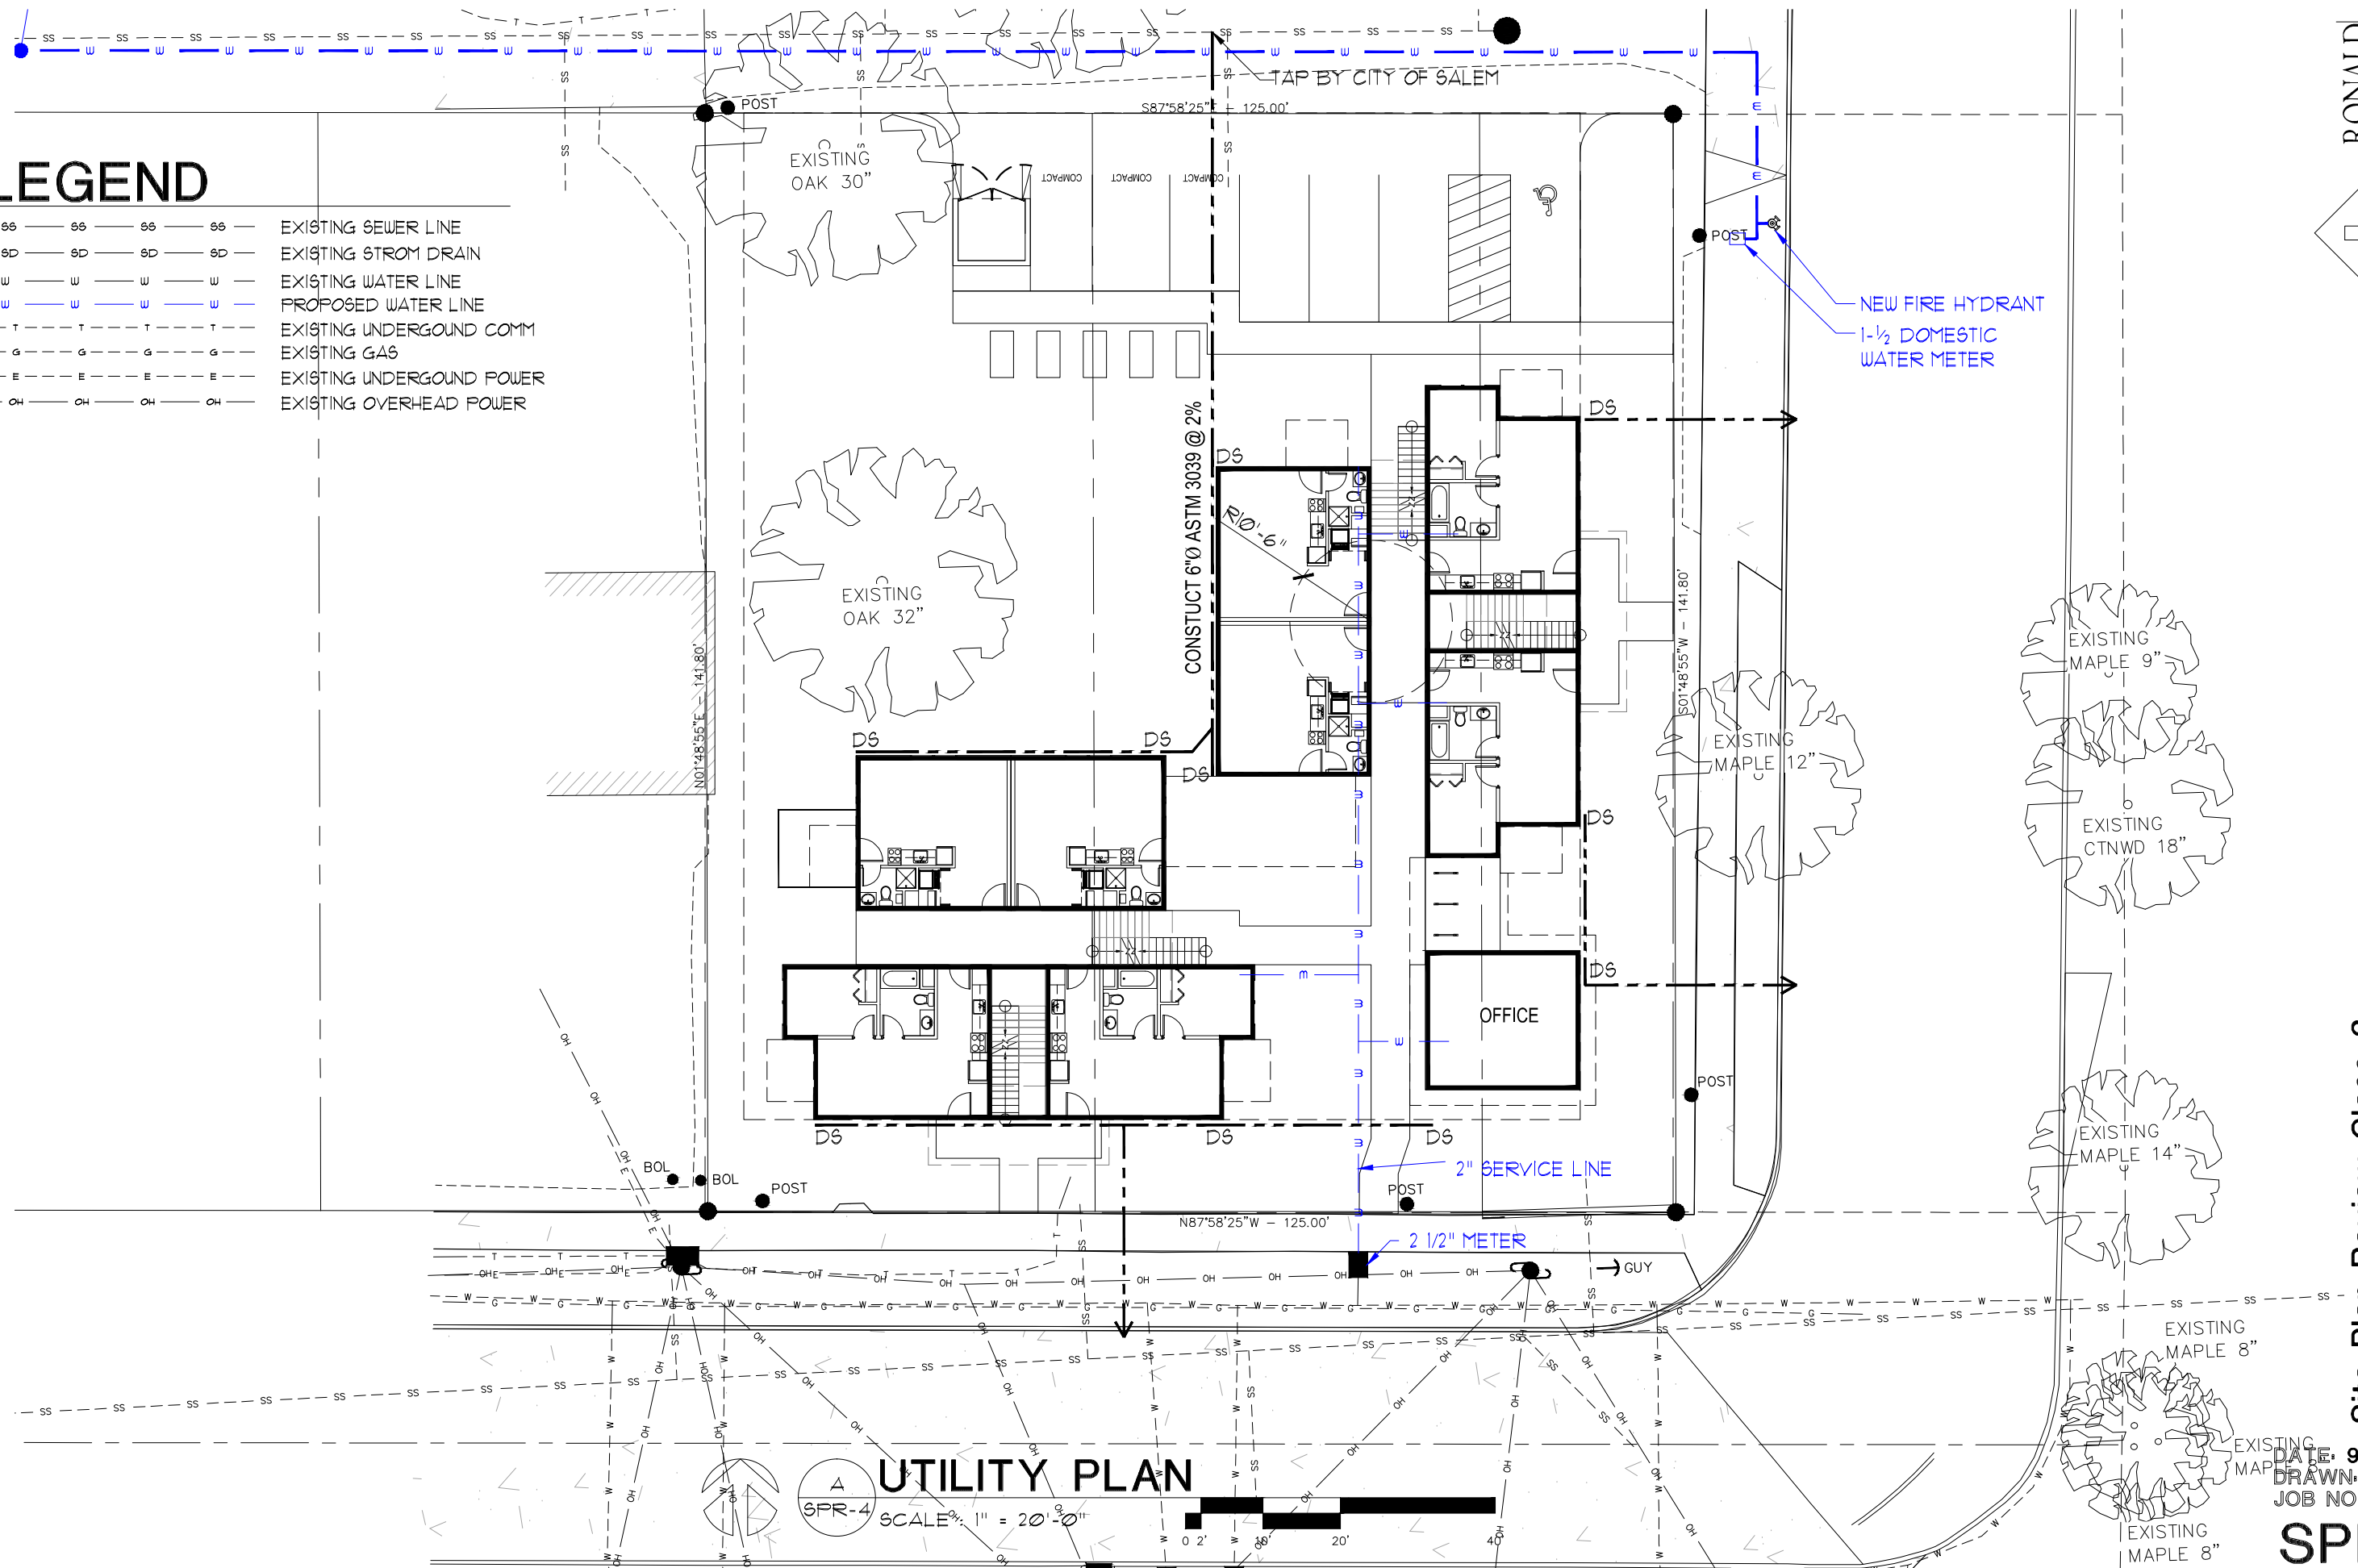

UTILITY PLAN

SCALE: 1" = 20'-0"

Site Plan Review Class 3
Fahman Glaze Apartments
1341 Waller St., Salem, Or

DATE: 9 JAN 2023
DRAWN: glm
JOB NO.: 2207

SPR 4

