

LEGEND

- SS — SS — SS — SS — EXISTING SEWER LINE
- SD — SD — SD — SD — EXISTING STROM DRAIN
- W — W — W — W — EXISTING WATER LINE
- W — W — W — W — PROPOSED WATER LINE
- T — T — T — T — EXISTING UNDERGROUND COMM
- G — G — G — G — EXISTING GAS
- E — E — E — E — EXISTING UNDERGROUND POWER
- OH — OH — OH — OH — EXISTING OVERHEAD POWER

△

SPR-4B

OVERALL
UTILITY PLAN

SCALE : 1" = 40'-0"


0

20'

40'

80'

↑

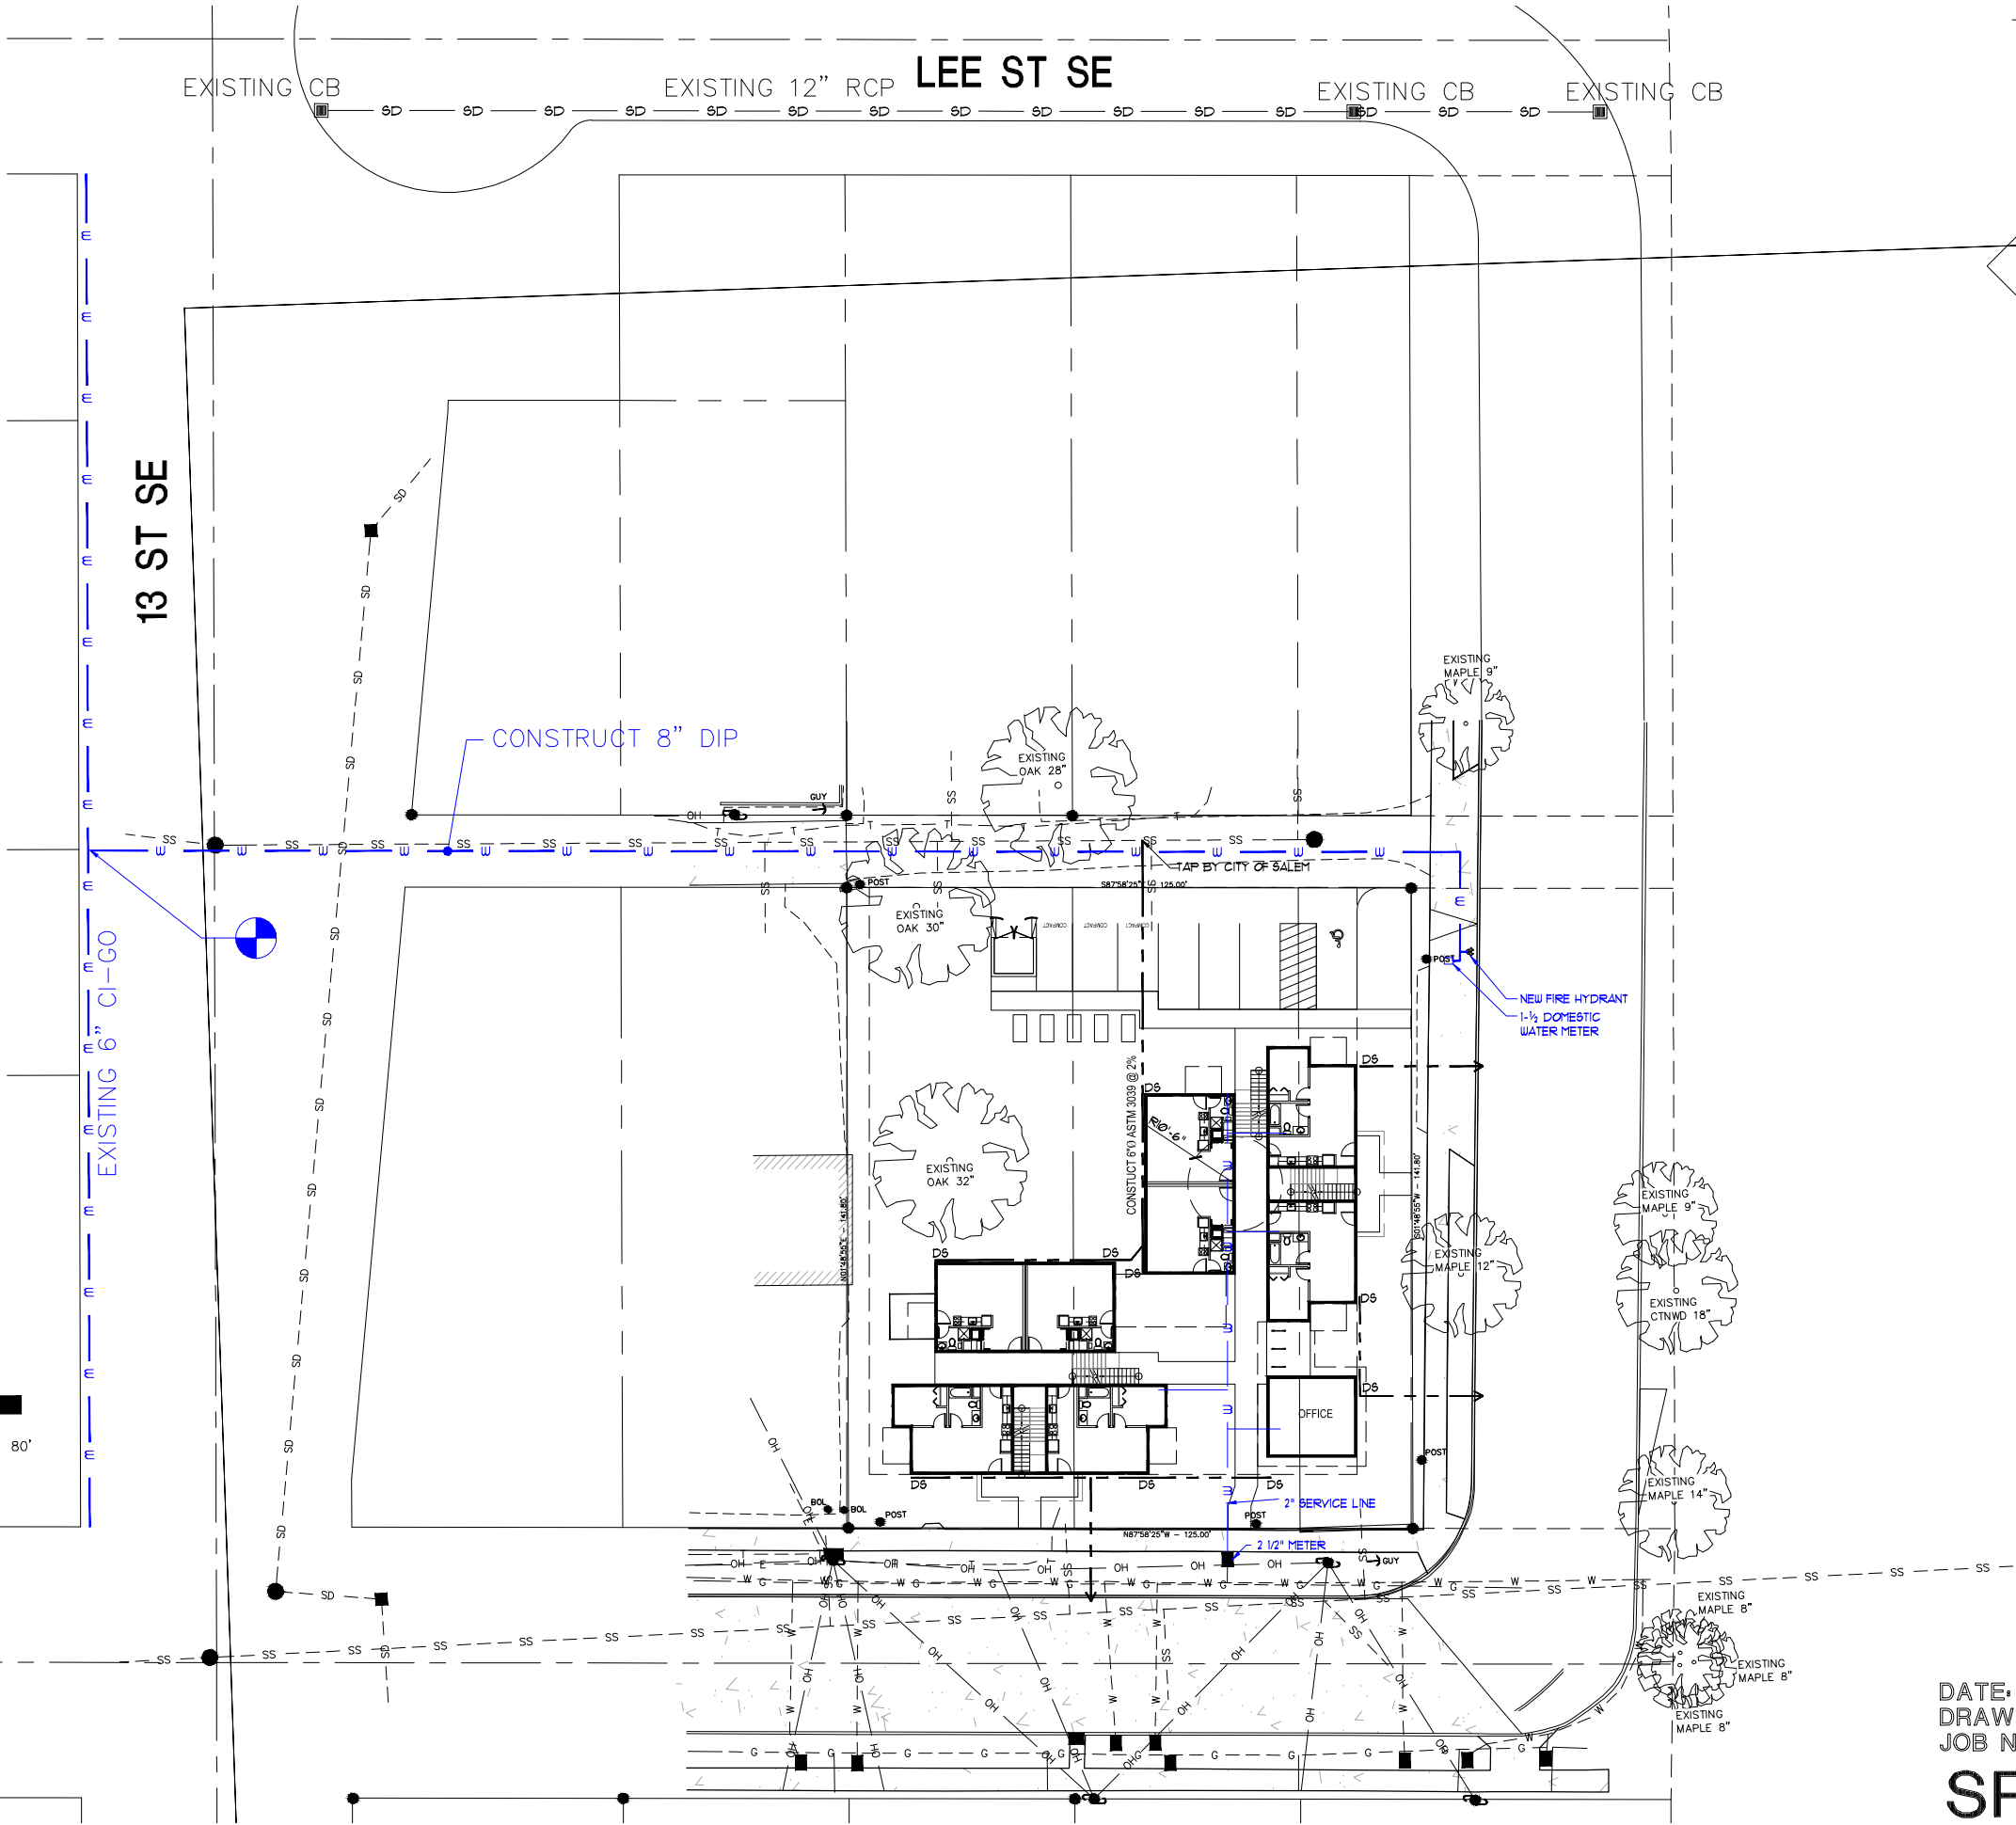

RONALD
JAMES
PED
ARCHITECT P.C.

1341 WALLER ST., SALEM, OR 97301
503.585.1458

Site Plan Review Class 3
Fahman Glaze Apartments
1341 Waller St., Salem, Or

DATE: 9 JAN 2023
DRAWN: glm
JOB NO.: 2207
SPR 4B