


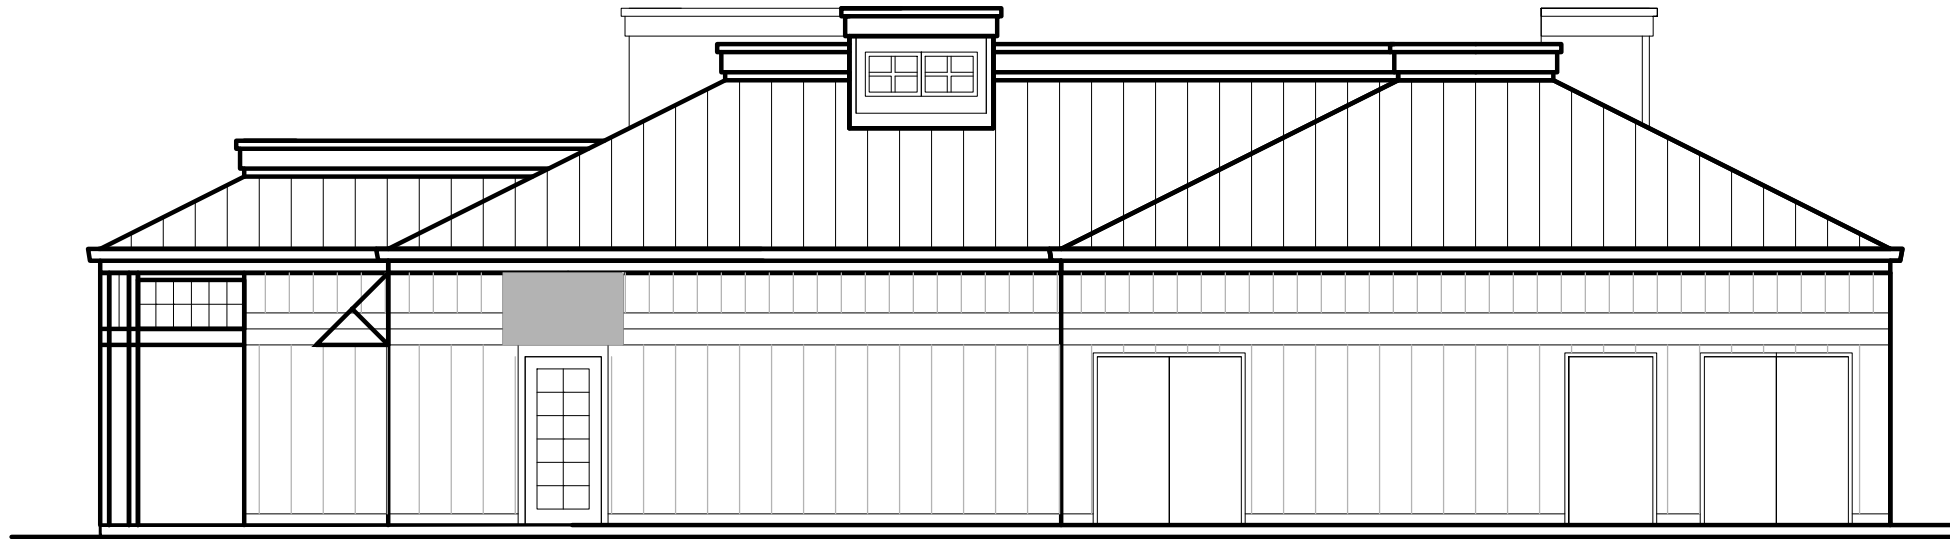


A
SPR-6 EAST ELEVATION
SCALE : 1/8"=1'-0"



B
SPR-6 NORTH ELEVATION
SCALE : 1/8"=1'-0"

Applicant: Hawthorne Parking Lot LLC
Hawthorne Land Investment, LLC
Application: CONDITIONAL USE / SPR-3
CREDIT YES AUTO
1717 Freeway Ct NE, SALEM OR 97301

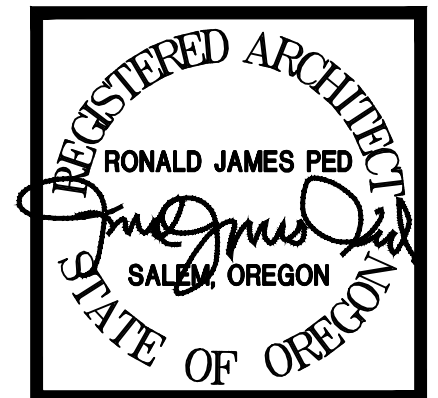

DATE: 1-10-2023
DRAWN: AK
JOB NO: 2299

SPR-6