



West Salem Town Homes Exhibit 64a - Building Elevations

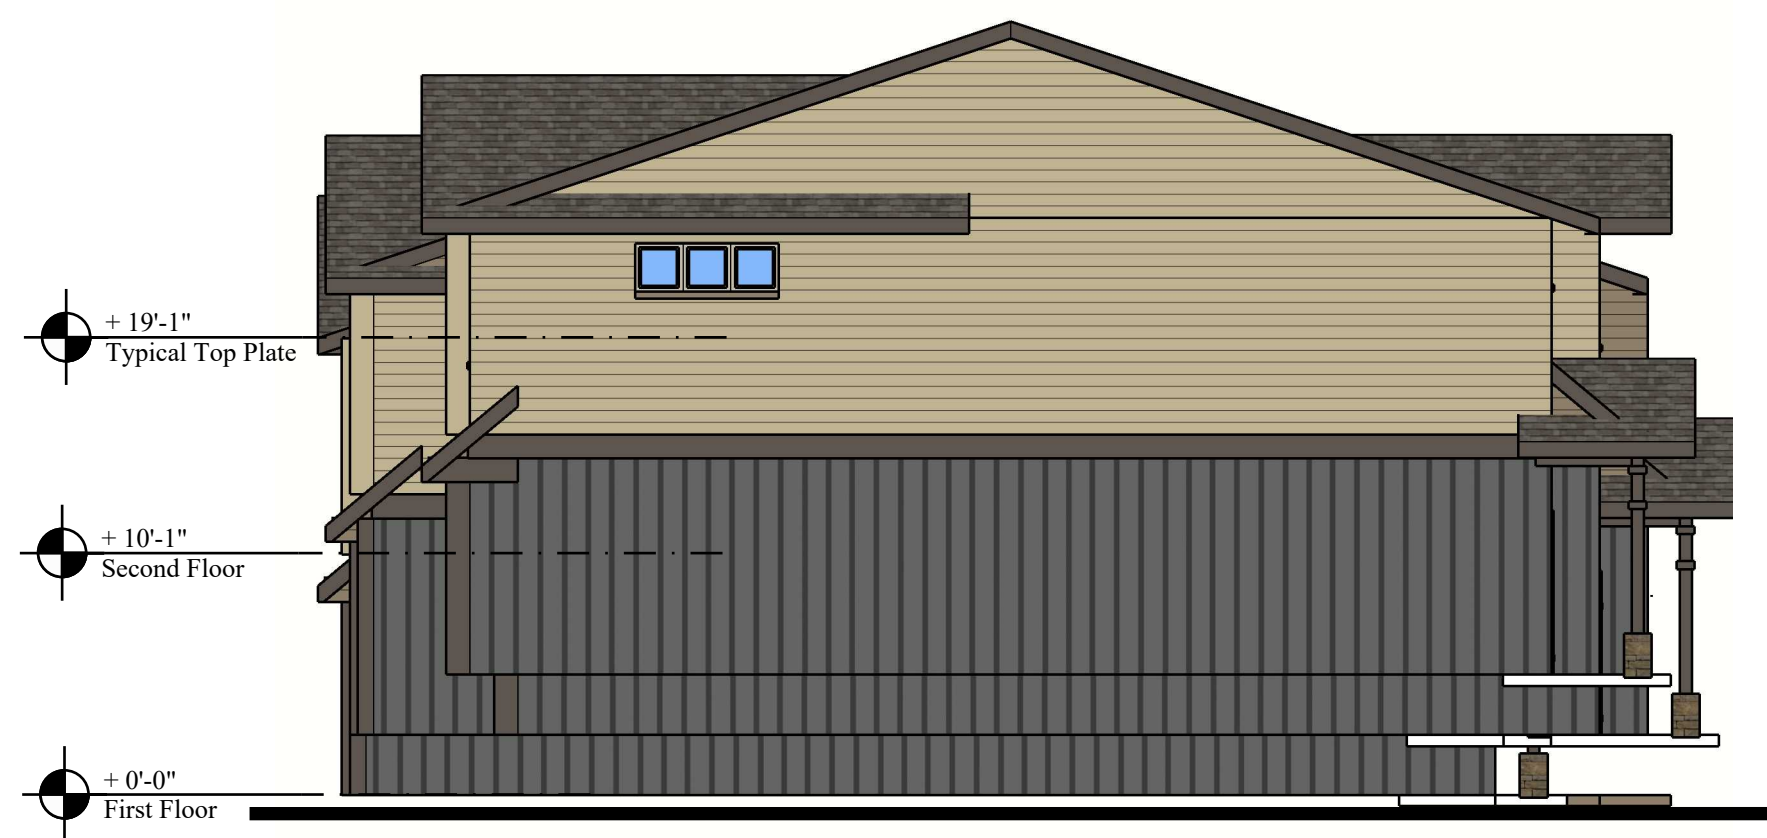

1 Right Elevation  
SCALE: 1/8" = 1'-0"



2 Front Elevation  
SCALE: 1/8" = 1'-0"

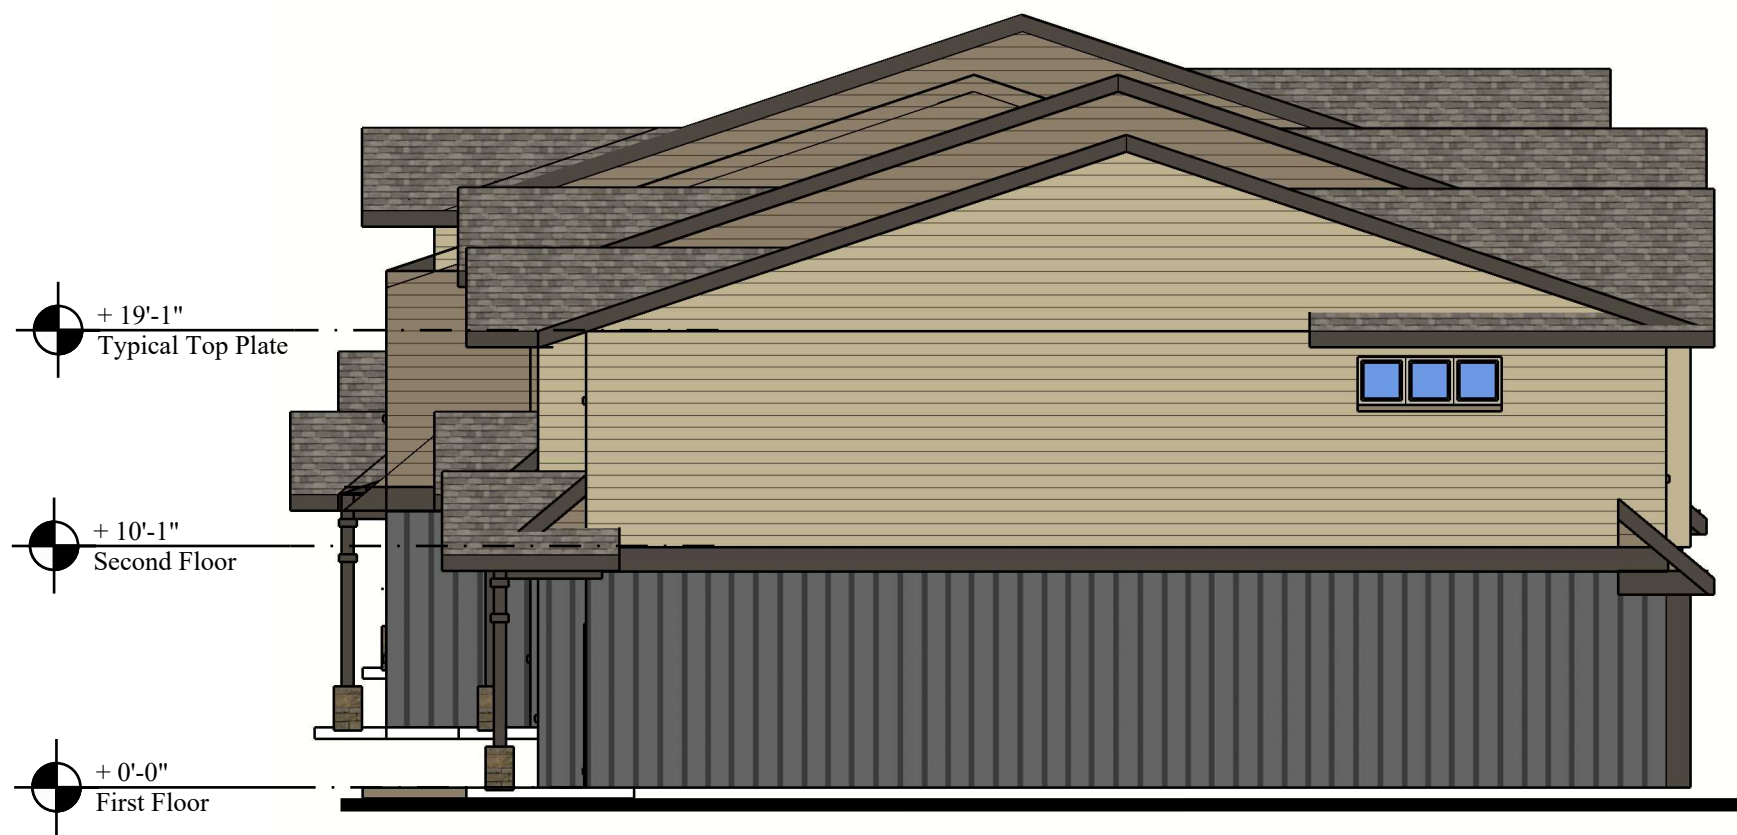

3 Left Elevation  
SCALE: 1/8" = 1'-0"



4 Rear Elevation  
SCALE: 1/8" = 1'-0"


BLDG B - 7 plex



5 Right Elevation  
SCALE: 1/8" = 1'-0"



6 Rear Elevation  
SCALE: 1/8" = 1'-0"

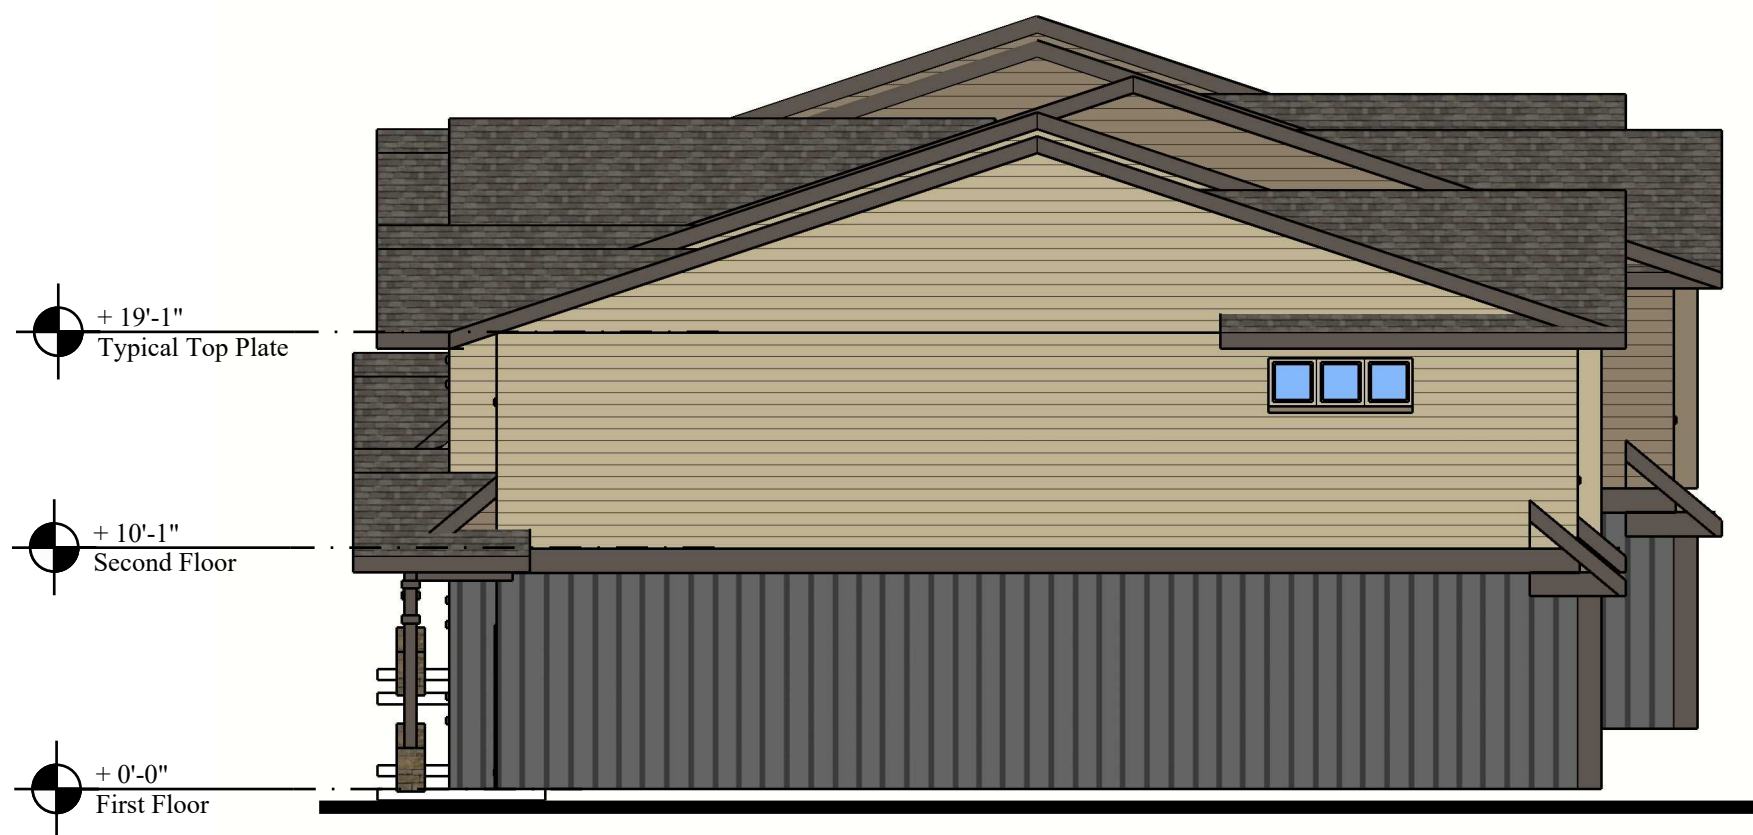

7 Left Elevation  
SCALE: 1/8" = 1'-0"



8 Front Elevation  
SCALE: 1/8" = 1'-0"

BLDG B - 6plex + Office





5 Rear Elevation  
SCALE: 1/8" = 1'-0"




1 Right Elevation  
SCALE: 1/8" = 1'-0"



2 Front Elevation  
SCALE: 1/8" = 1'-0"



6 Front Elevation  
SCALE: 1/8" = 1'-0"

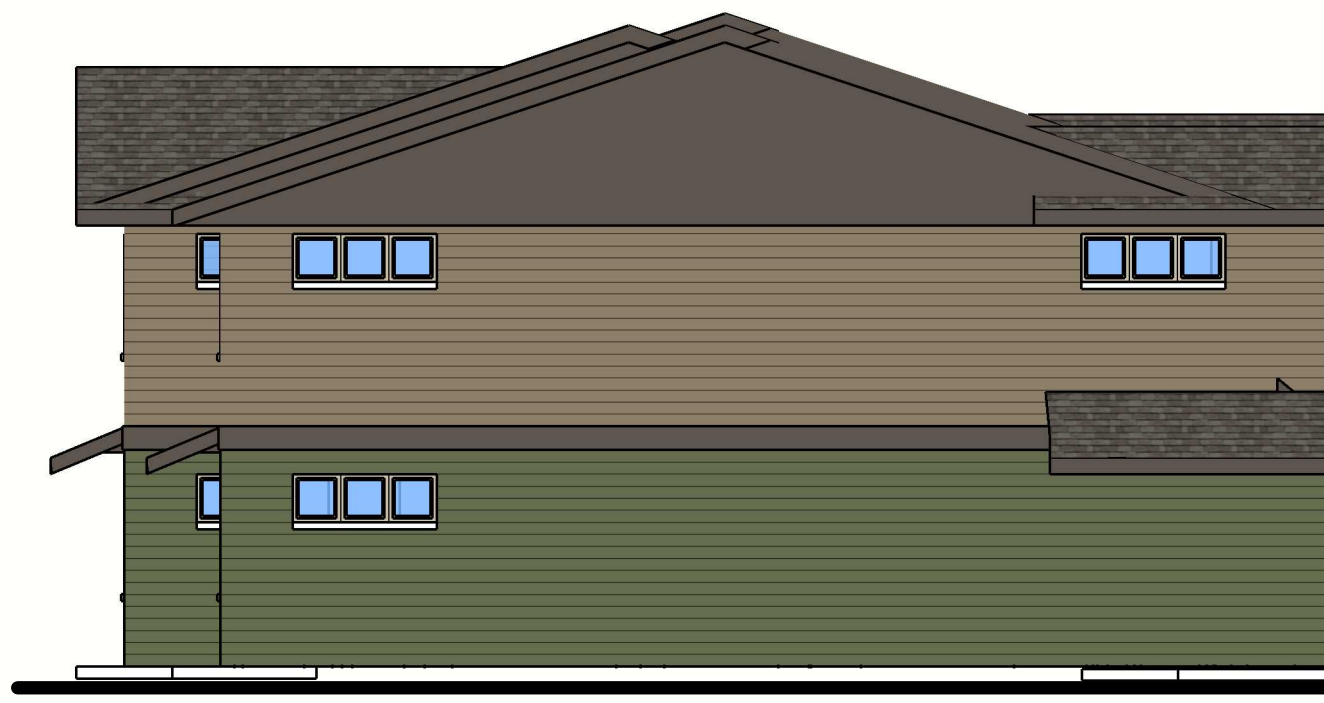

3 Left Elevation  
SCALE: 1/8" = 1'-0"



4 Rear Elevation  
SCALE: 1/8" = 1'-0"




7 Left Elevation  
SCALE: 1/8" = 1'-0"

8 Right Elevation  
SCALE: 1/8" = 1'-0"

## PLAN D - 6plex

## PLAN D - 4 plex

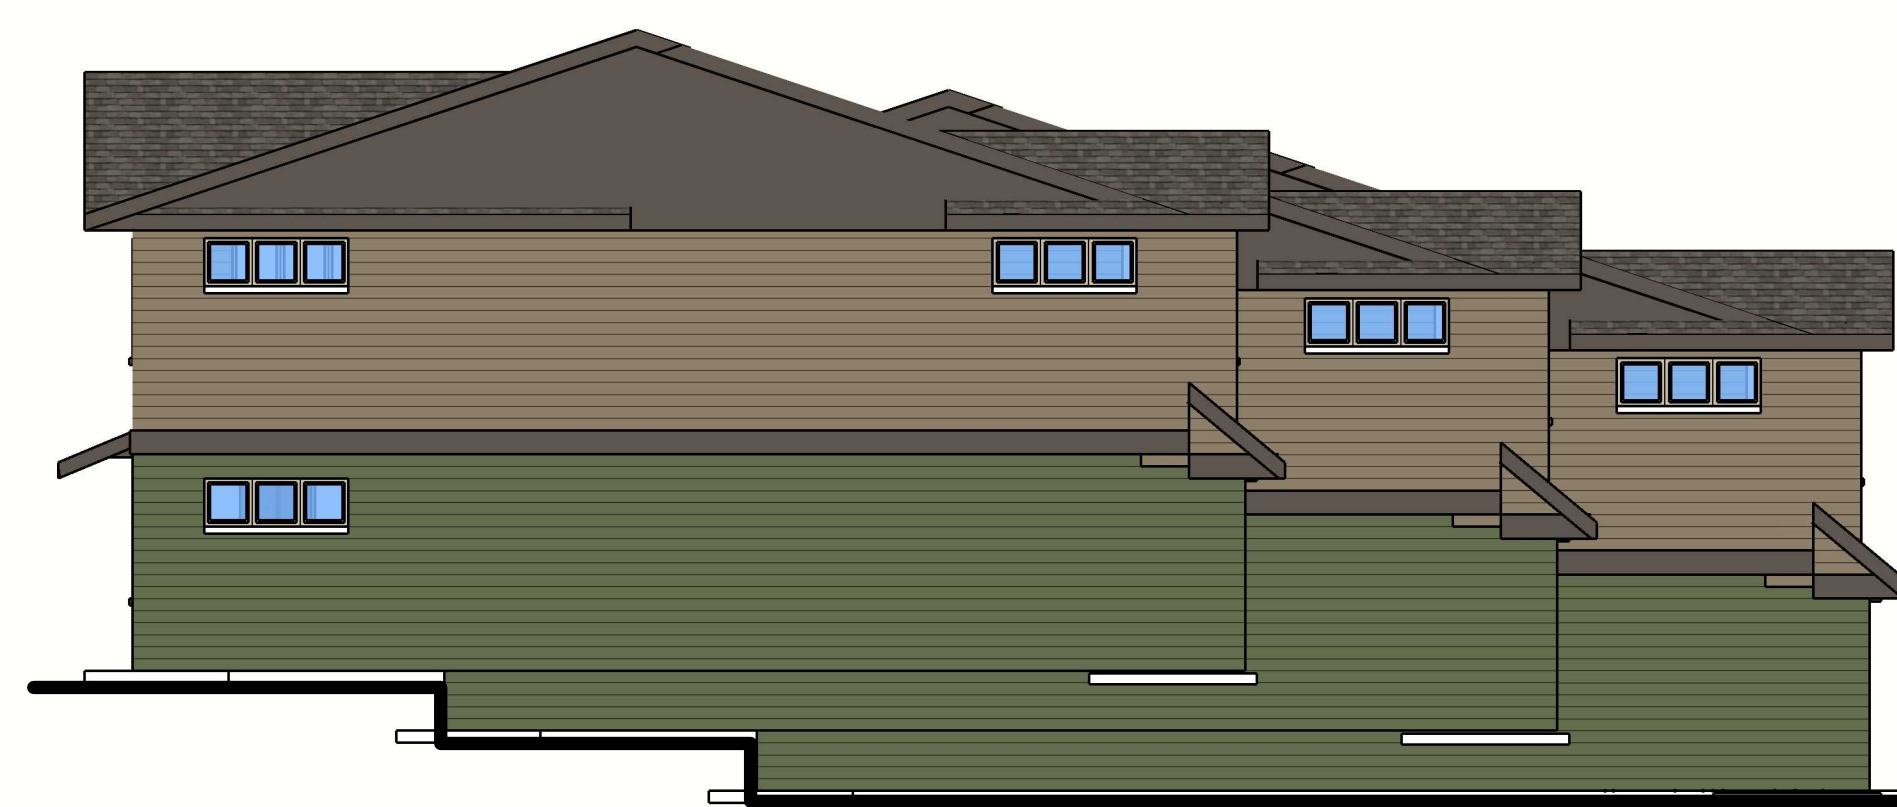

9 Left Elevation  
SCALE: 1/8" = 1'-0"



10 Rear Elevation  
SCALE: 1/8" = 1'-0"



11 Right Elevation  
SCALE: 1/8" = 1'-0"



12 Front Elevation  
SCALE: 1/8" = 1'-0"

## PLAN D - 6 plex Staggered



LOCATION: M:\Drafting\Project\2204 West salem townhomes\A4-ELEV'S FW 1-16-23 layout - A430  
LAST SAVED: January 17, 2023  
PRINTED: January 17, 2023



1 Left Elevation  
SCALE: 1/8" = 1'-0"



2 Front Elevation  
SCALE: 1/8" = 1'-0"



3 Right Elevation  
SCALE: 1/8" = 1'-0"



4 Rear Elevation  
SCALE: 1/8" = 1'-0"

BLDG E + G - 6 plex



5 Left Elevation  
SCALE: 1/8" = 1'-0"



6 Rear Elevation  
SCALE: 1/8" = 1'-0"



7 Right Elevation  
SCALE: 1/8" = 1'-0"



8 Front Elevation  
SCALE: 1/8" = 1'-0"

BLDG E + G - 4 plex

REVISIONS:

PROJECT TITLE:

SALEM, OR

WEST SALEM TOWNHOMES  
1900 LINWOOD ST NW

SHEET TITLE:  
EXTERIOR  
ELEVATIONS

DRAWN BY:  
JIM  
PROJECT:  
2204  
DATE:  
1/17/2023

SHEET:  
A430