



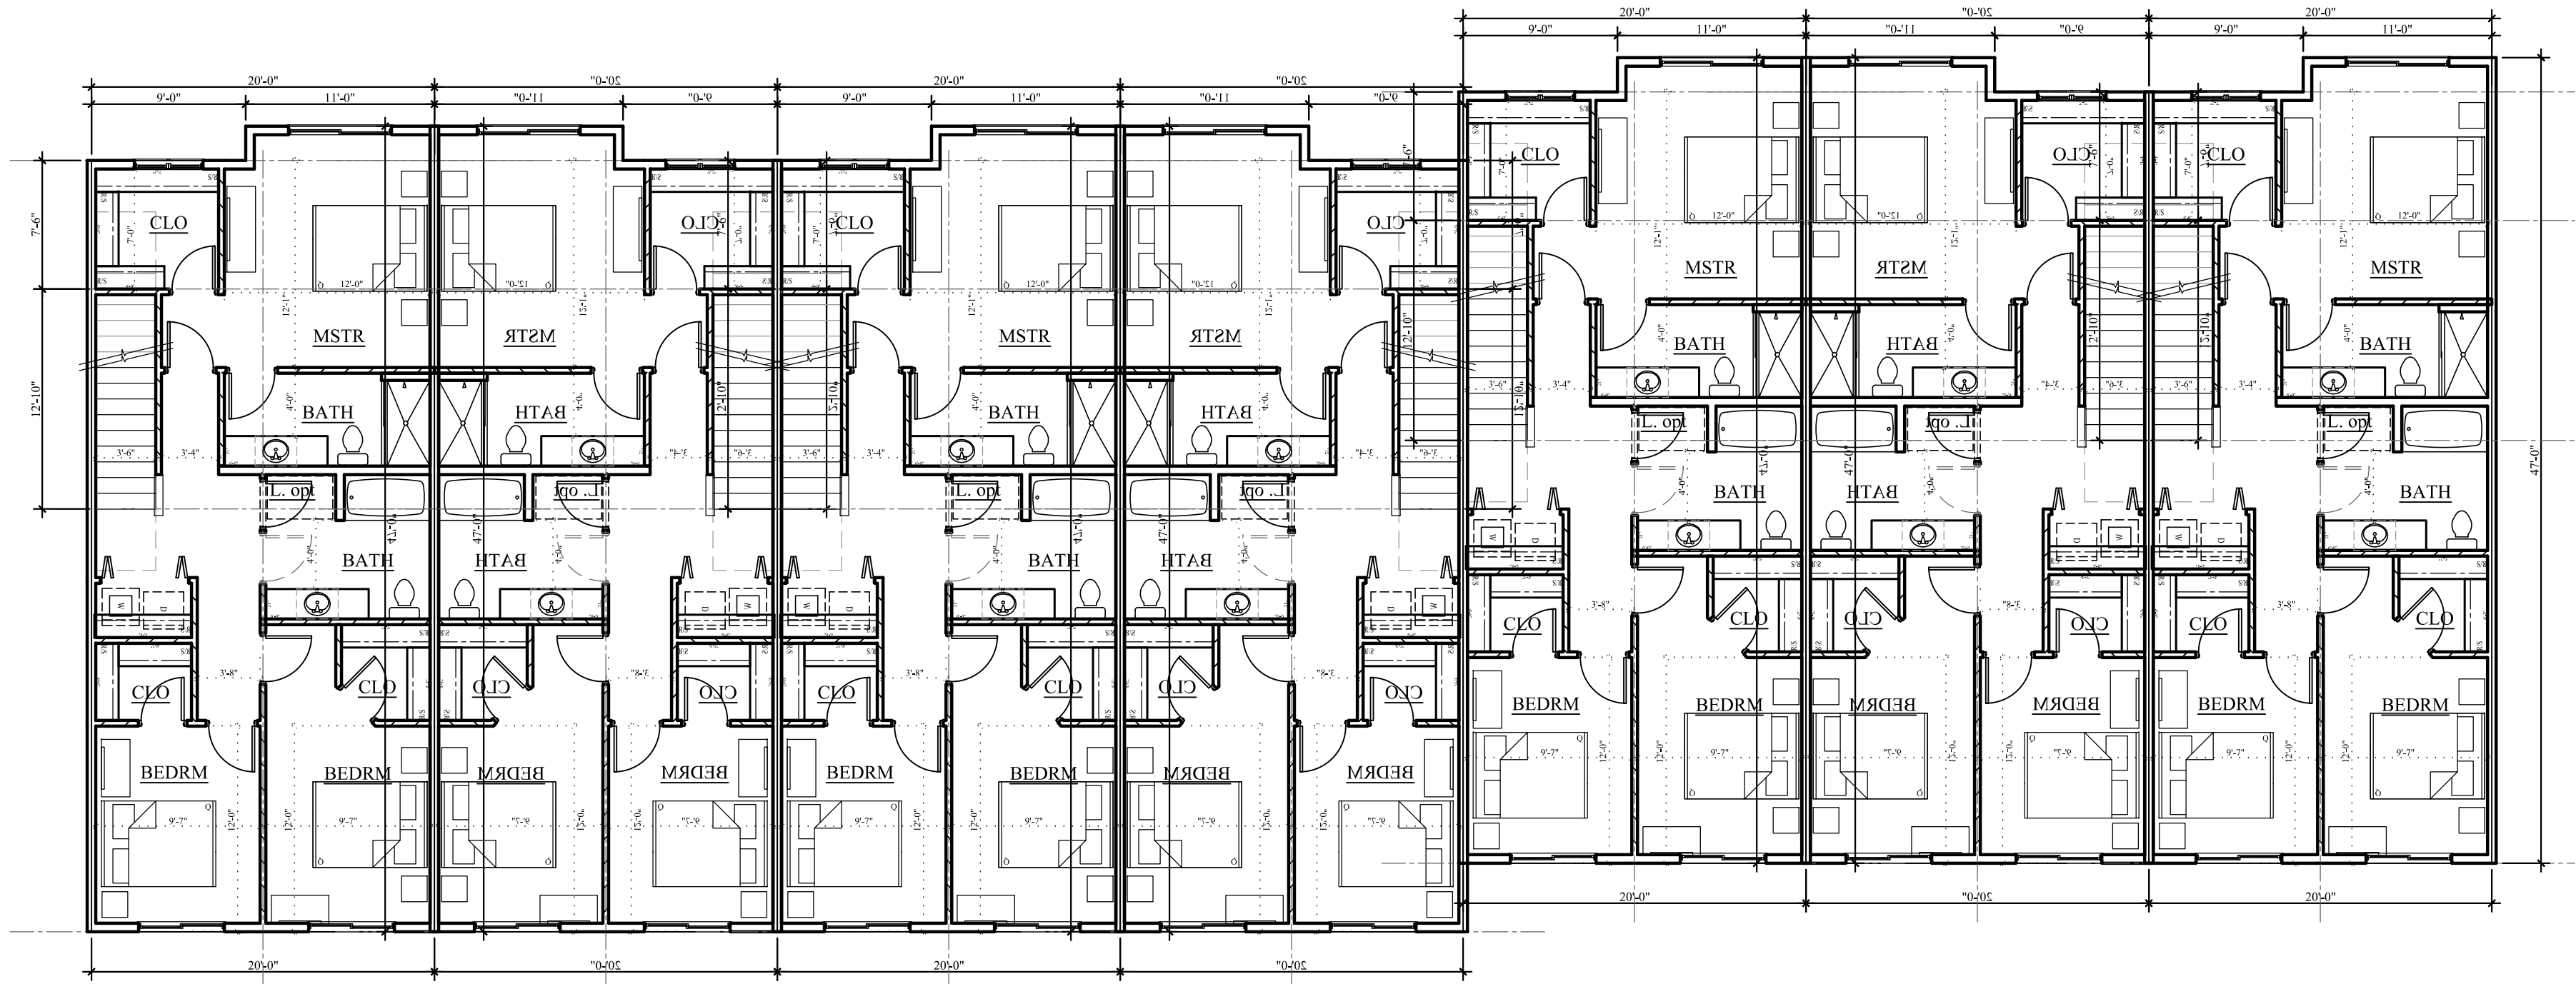

SECOND FLOOR

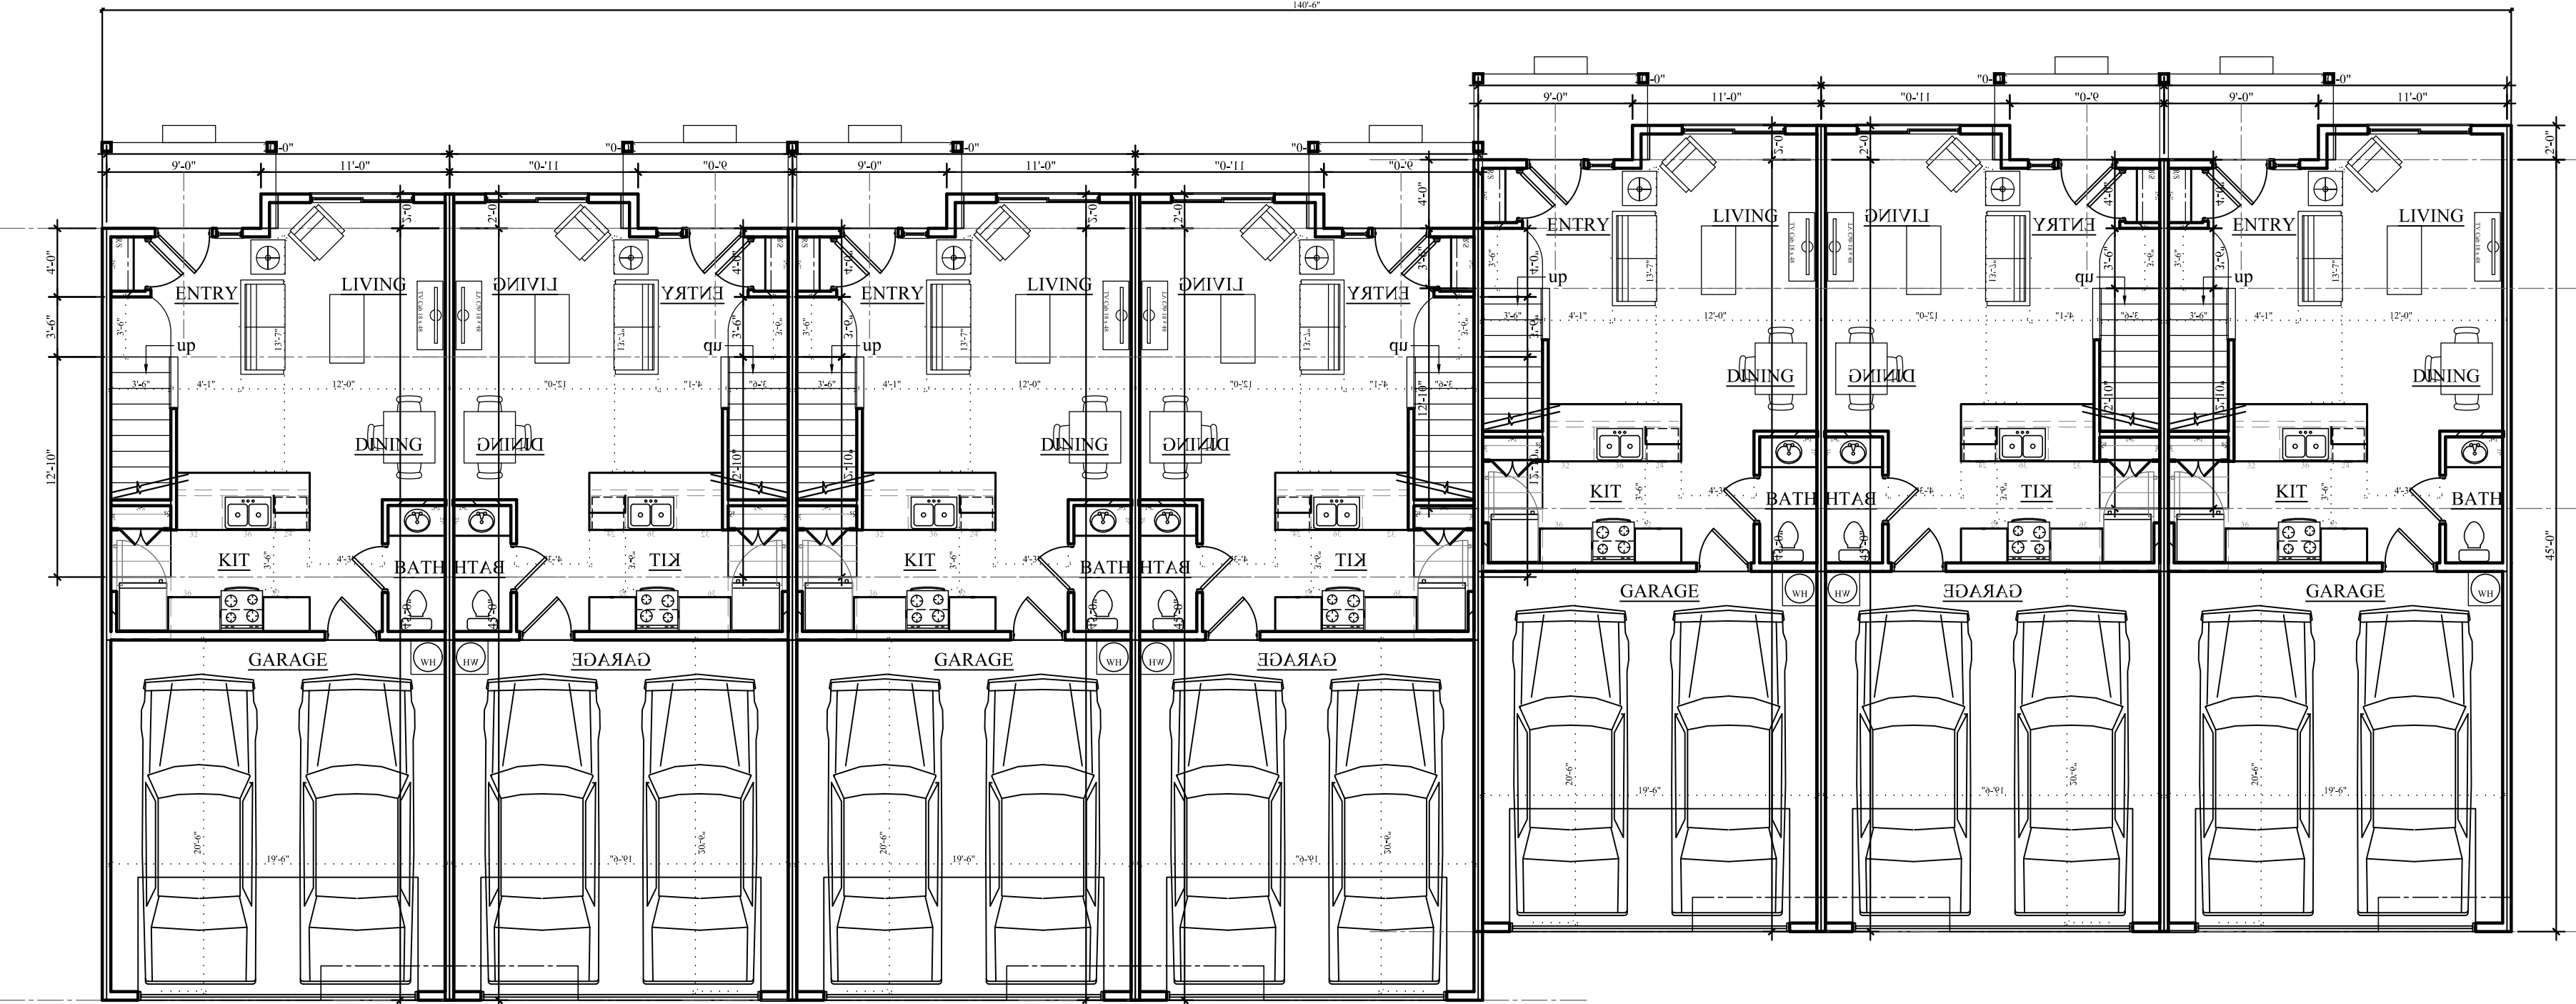


FIRST FLOOR

BLDG 1 - 7 'B' UNITS


West Salem Town Homes Exh. 64b - Floor Plans

TOWNHOME B's

1/8"=1'-0"

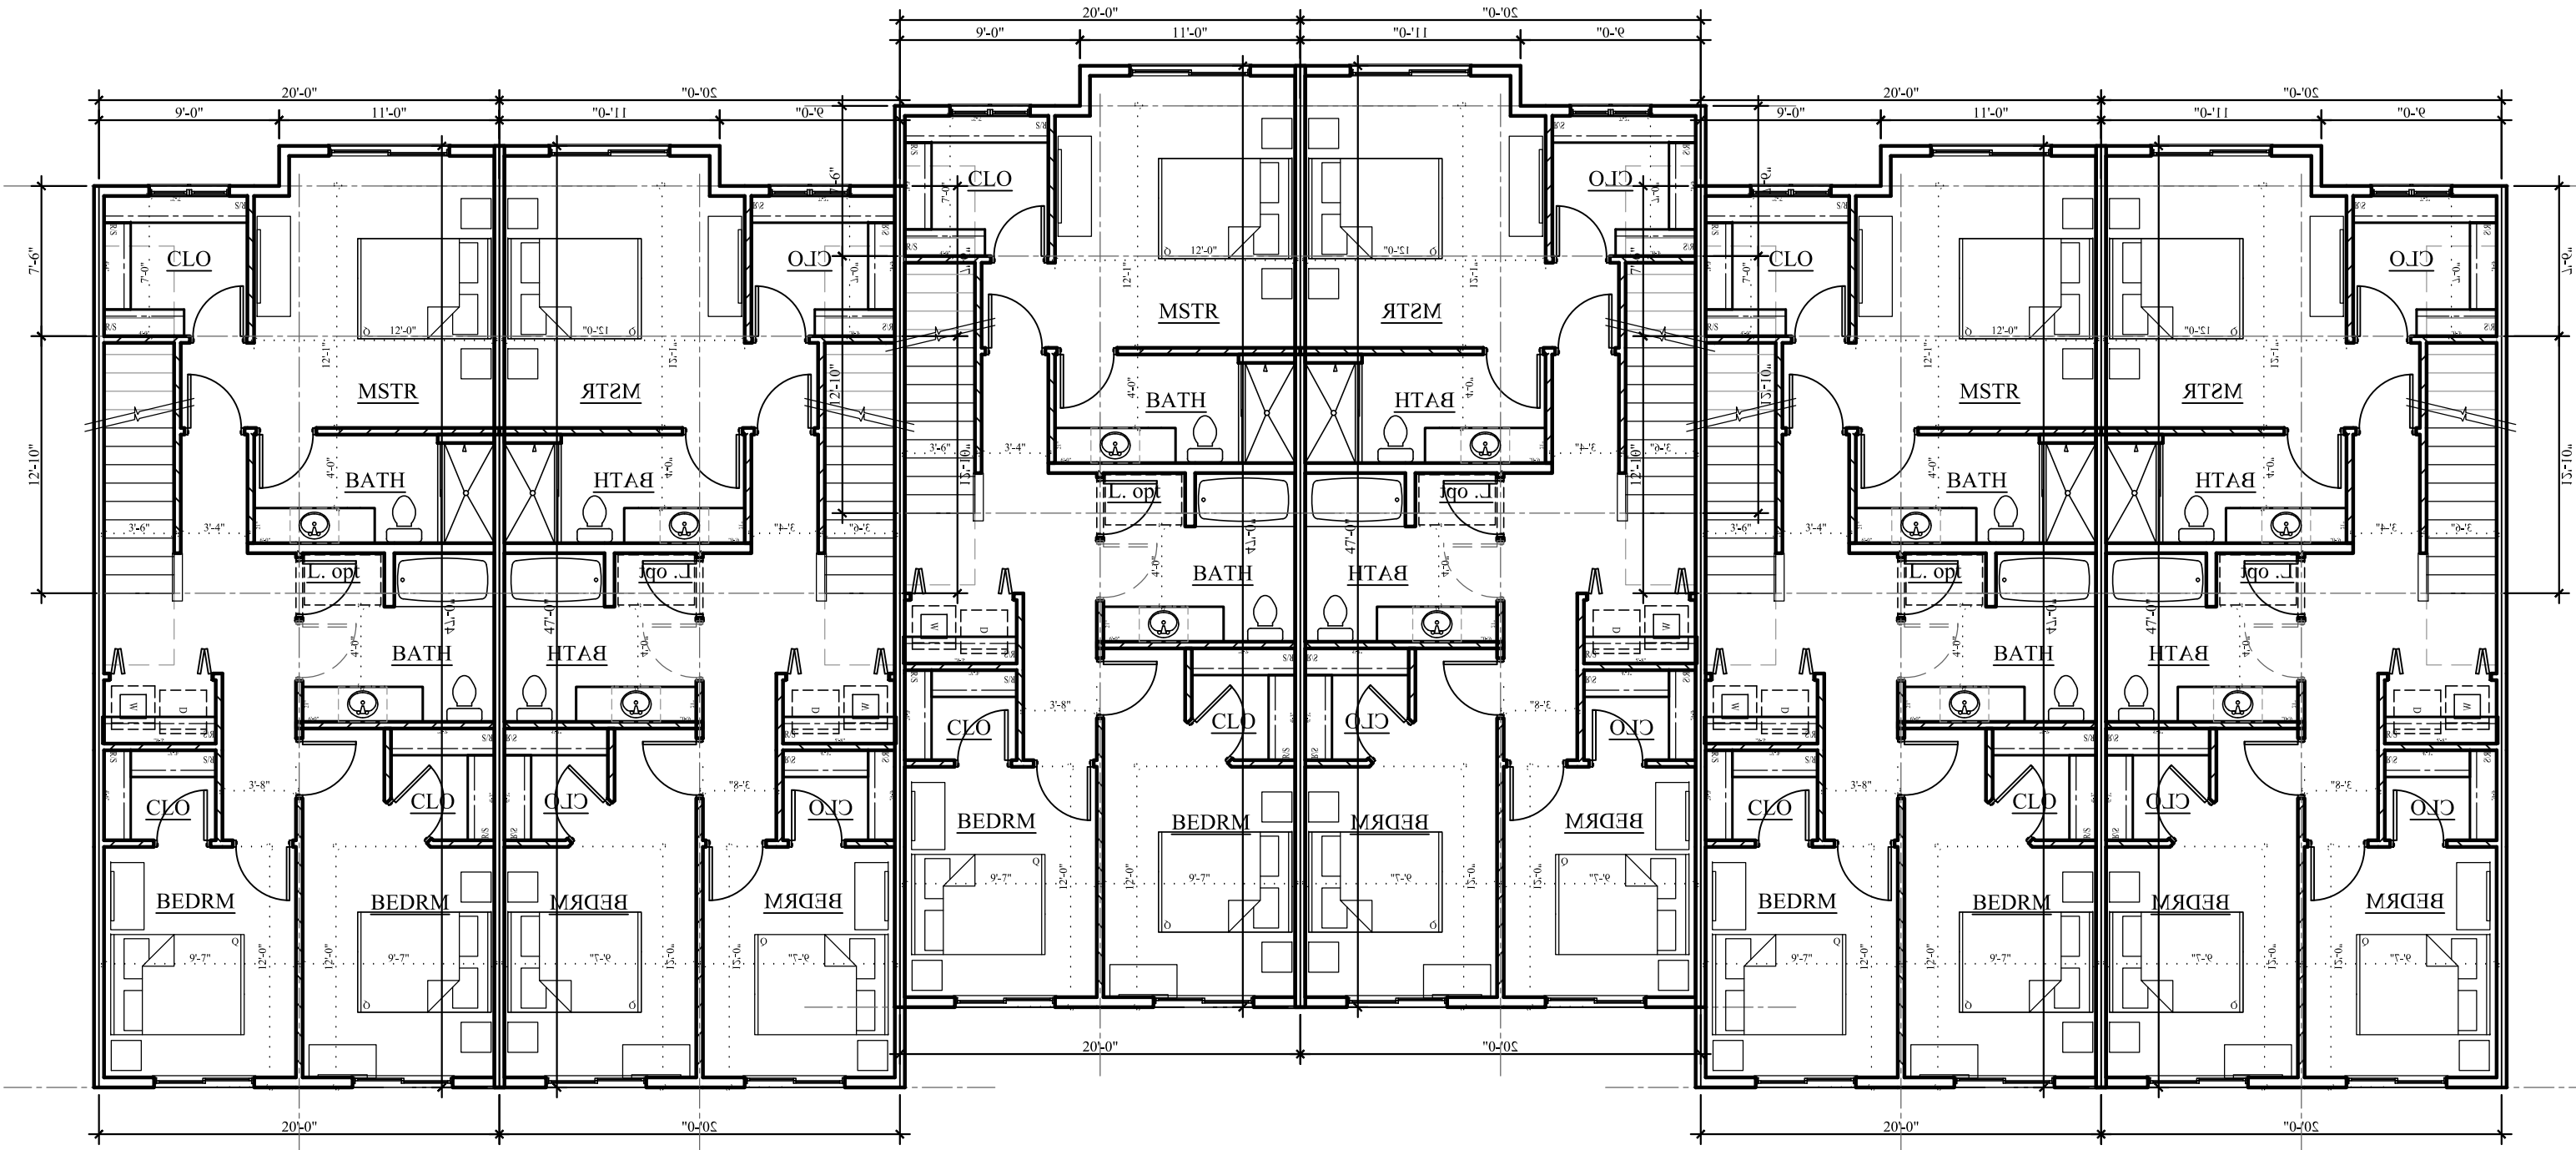

SECOND FLOOR

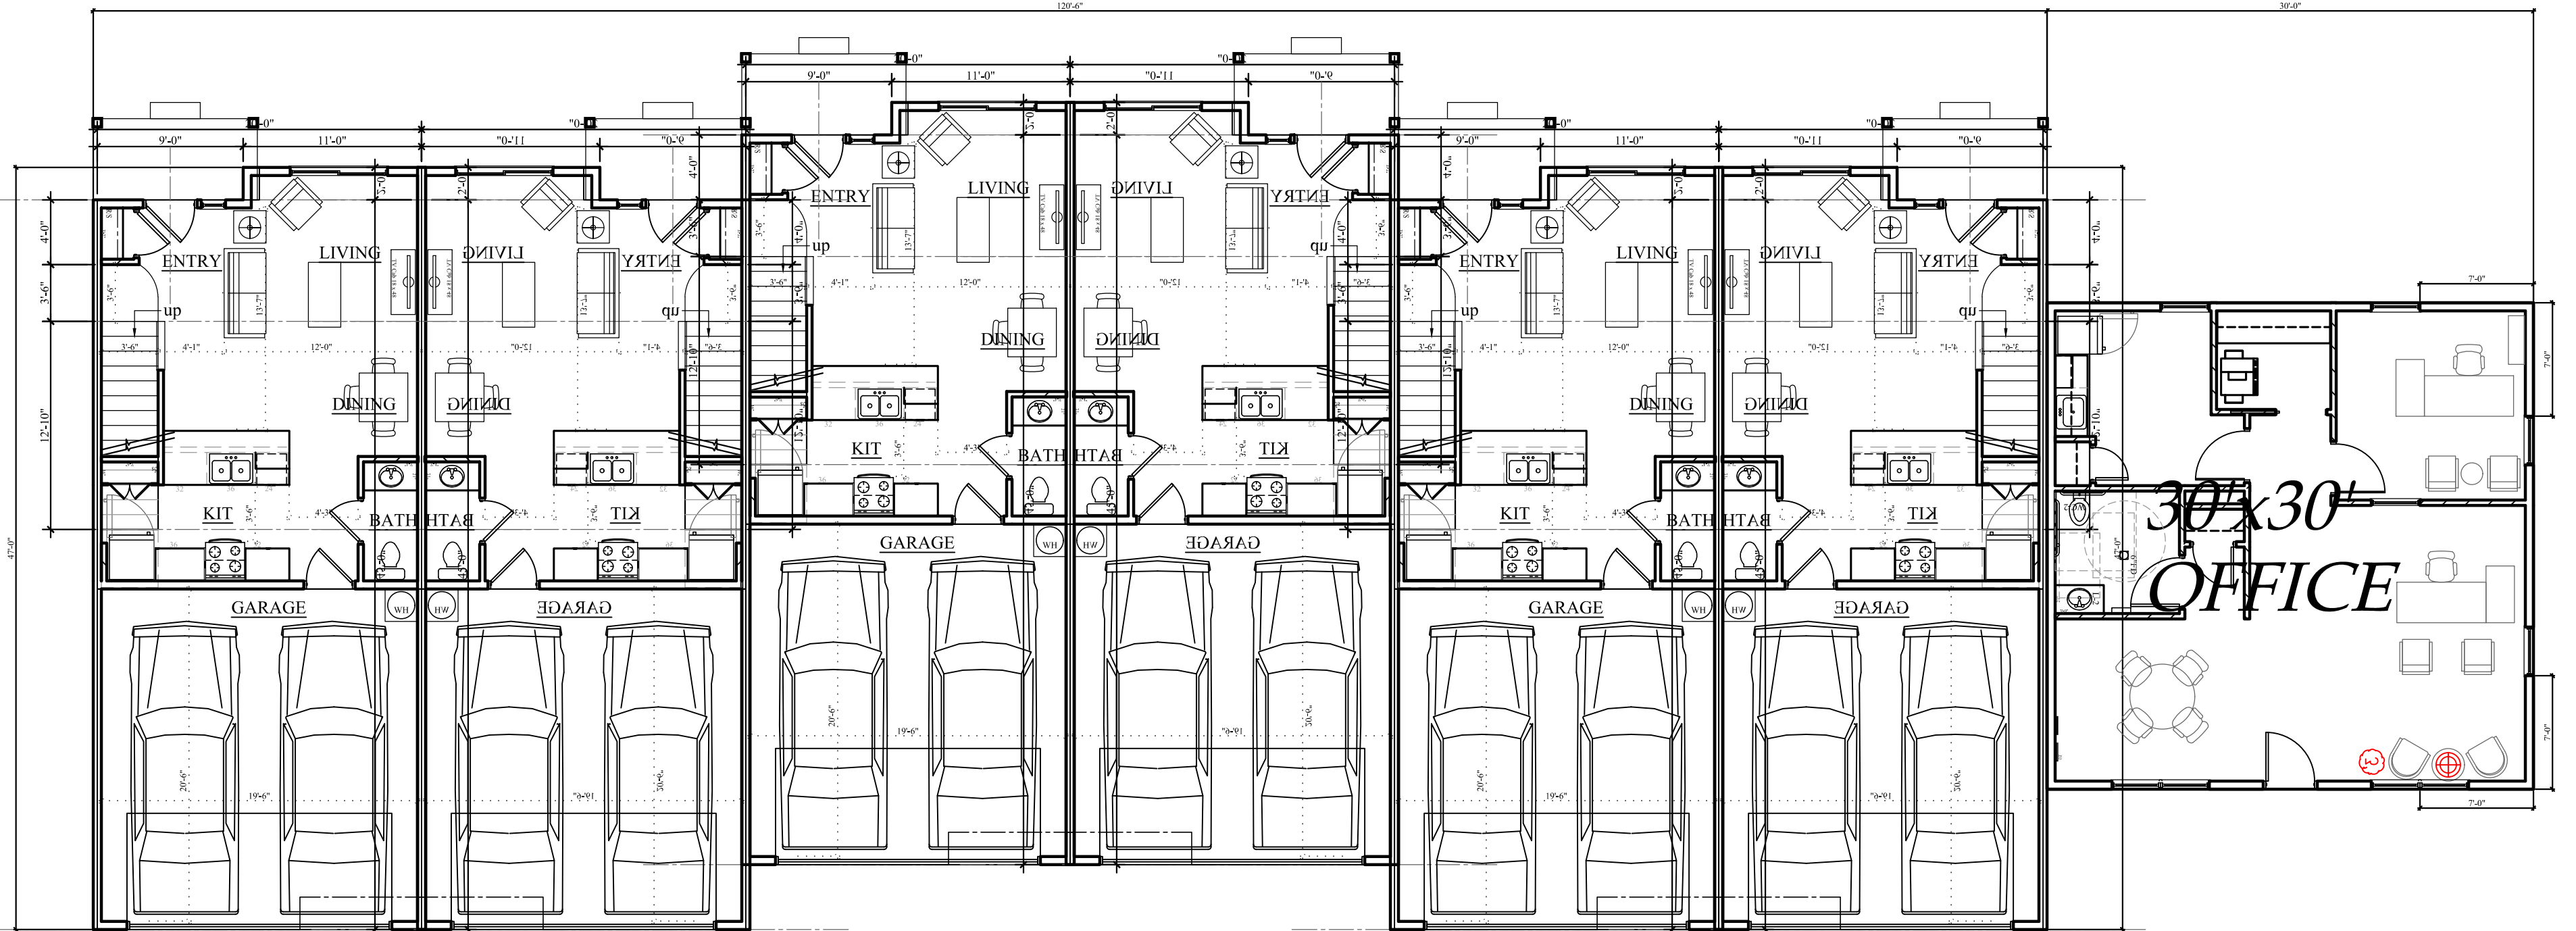

FIRST FLOOR

BLDG 2 - 6 'B' UNITS + OFFICE

REVISIONS:

PRELIMINARY
NOT FOR
CONSTRUCTION
Jan 17 2023

PROJECT TITLE:

SALEM, OR

WEST SALEM TOWNHOMES
1900 LINWOOD ST NW

SHEET TITLE:

DRAWN BY: SHEET:

PROJECT:


2204

DATE:


1/17/2023

TOWNHOME D's

1/8"=1'-0"

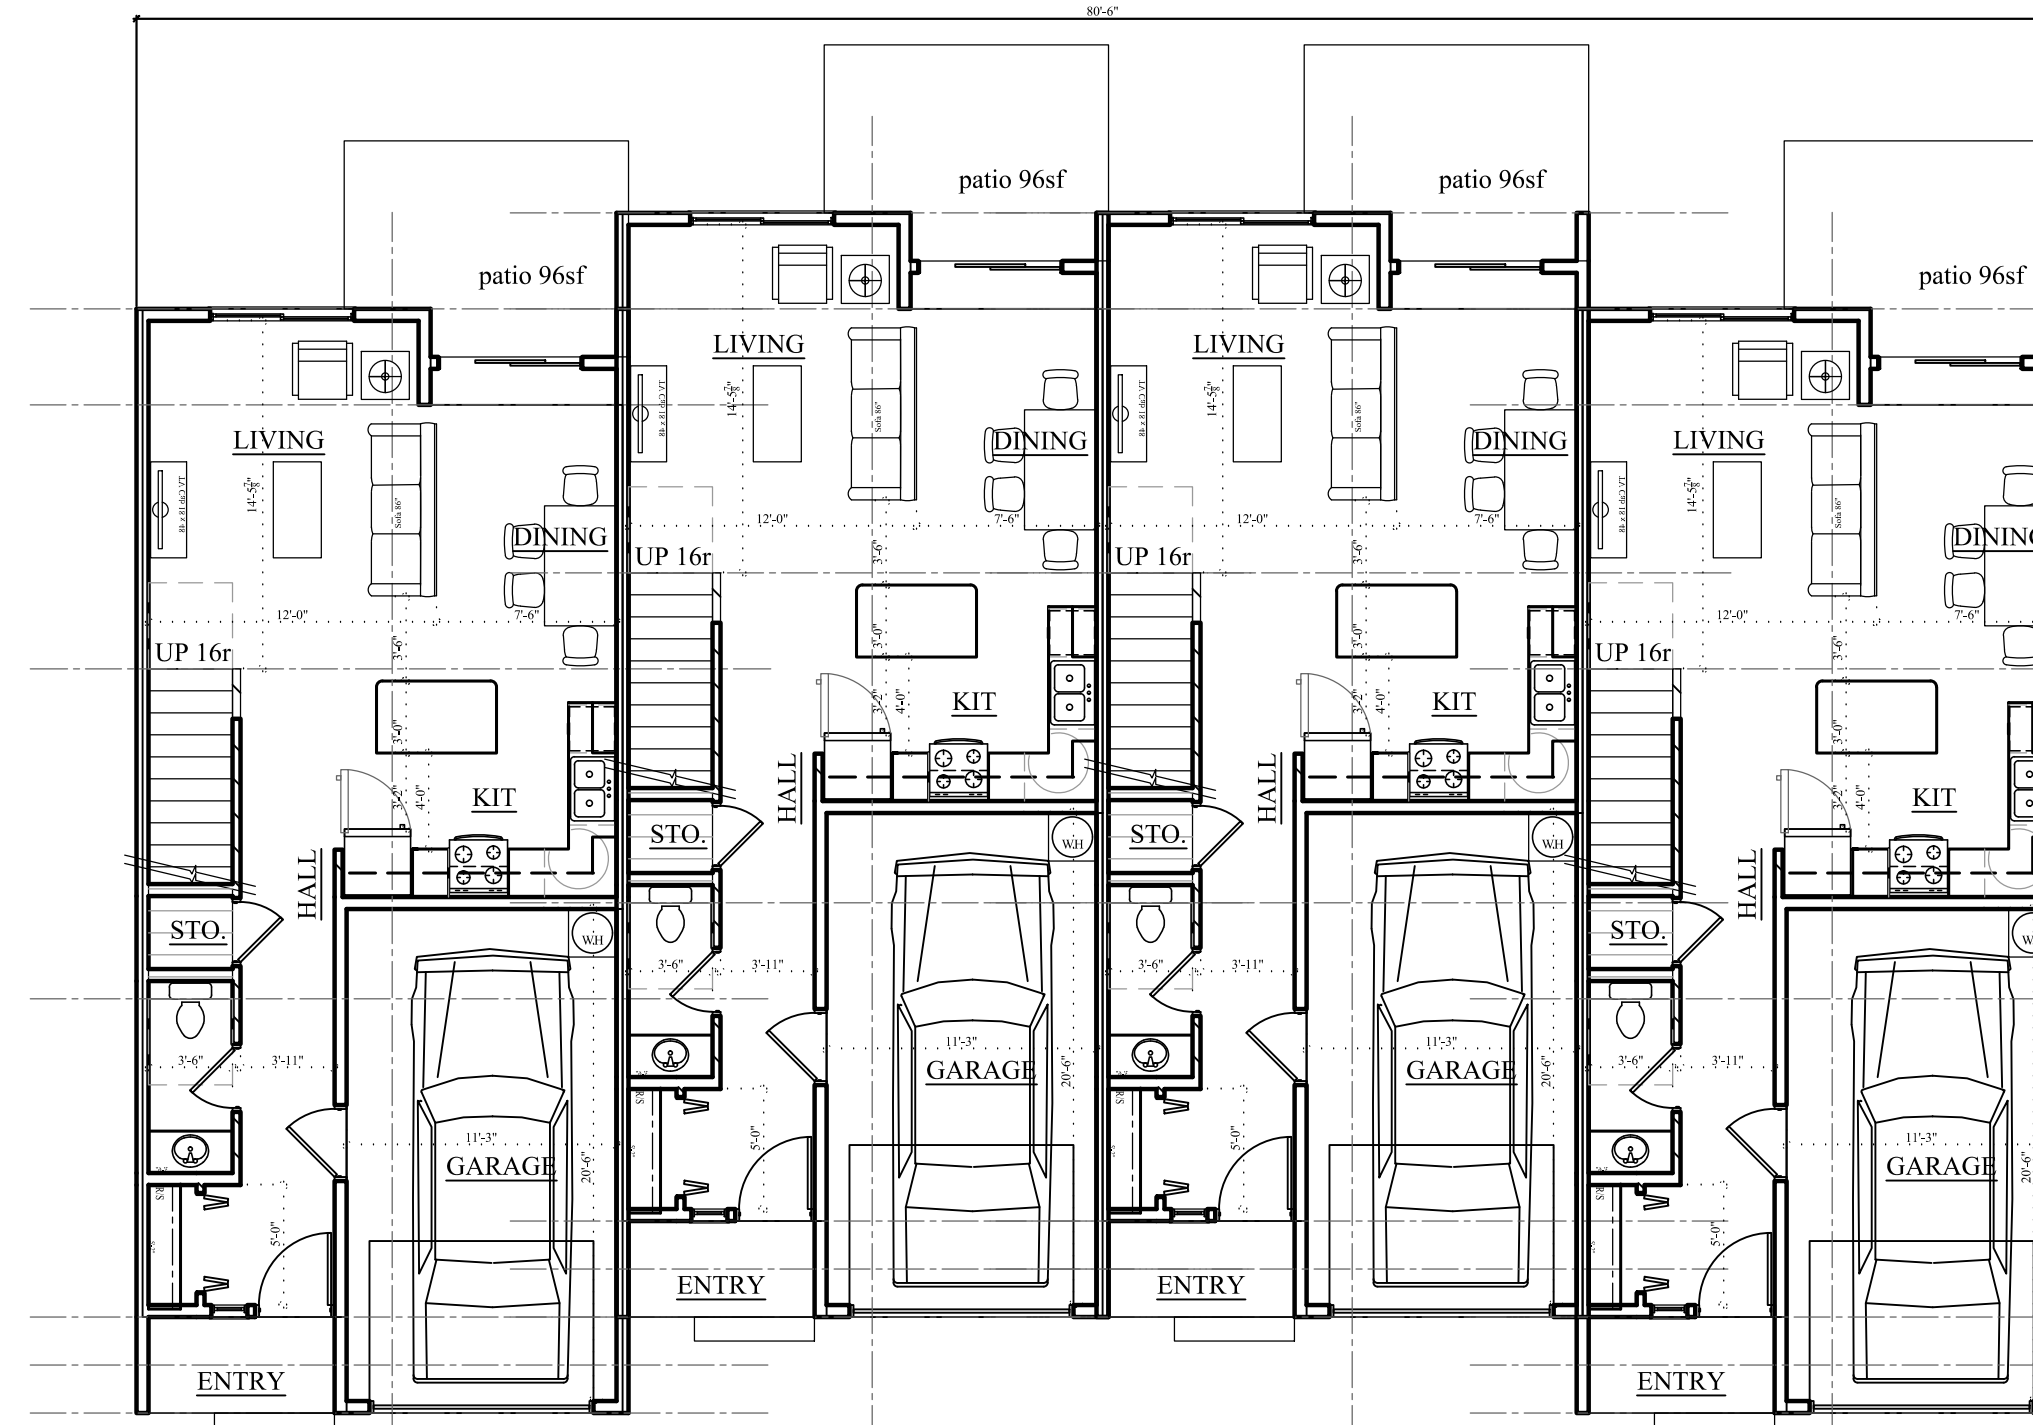


FIRST FLOOR

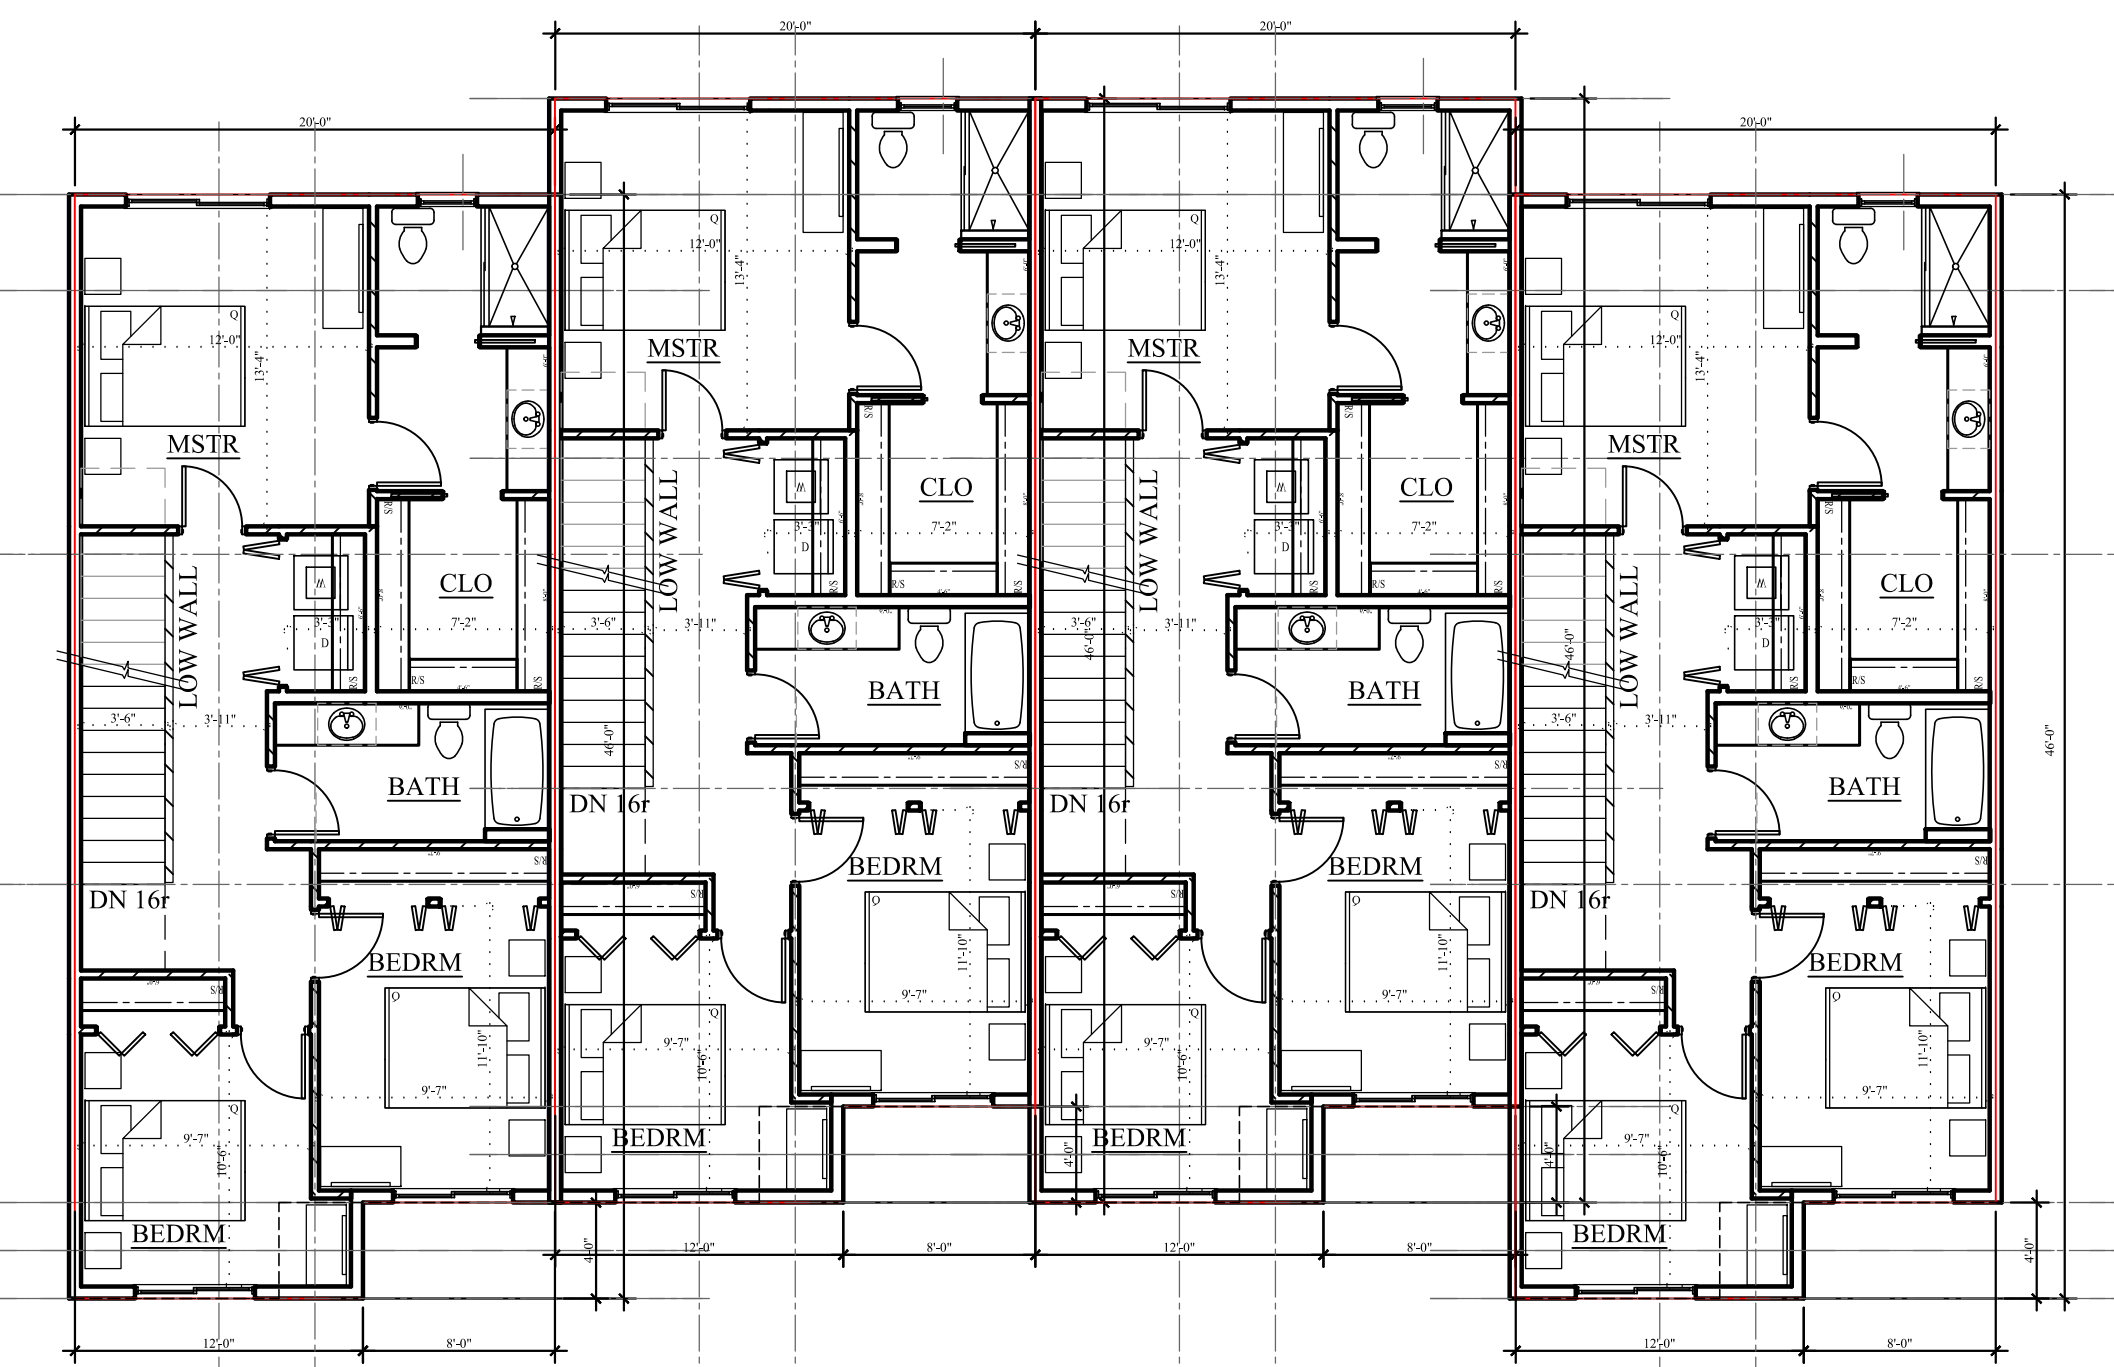


SECOND FLOOR


BLDG 12,13 4plex - 4 'D' UNITS

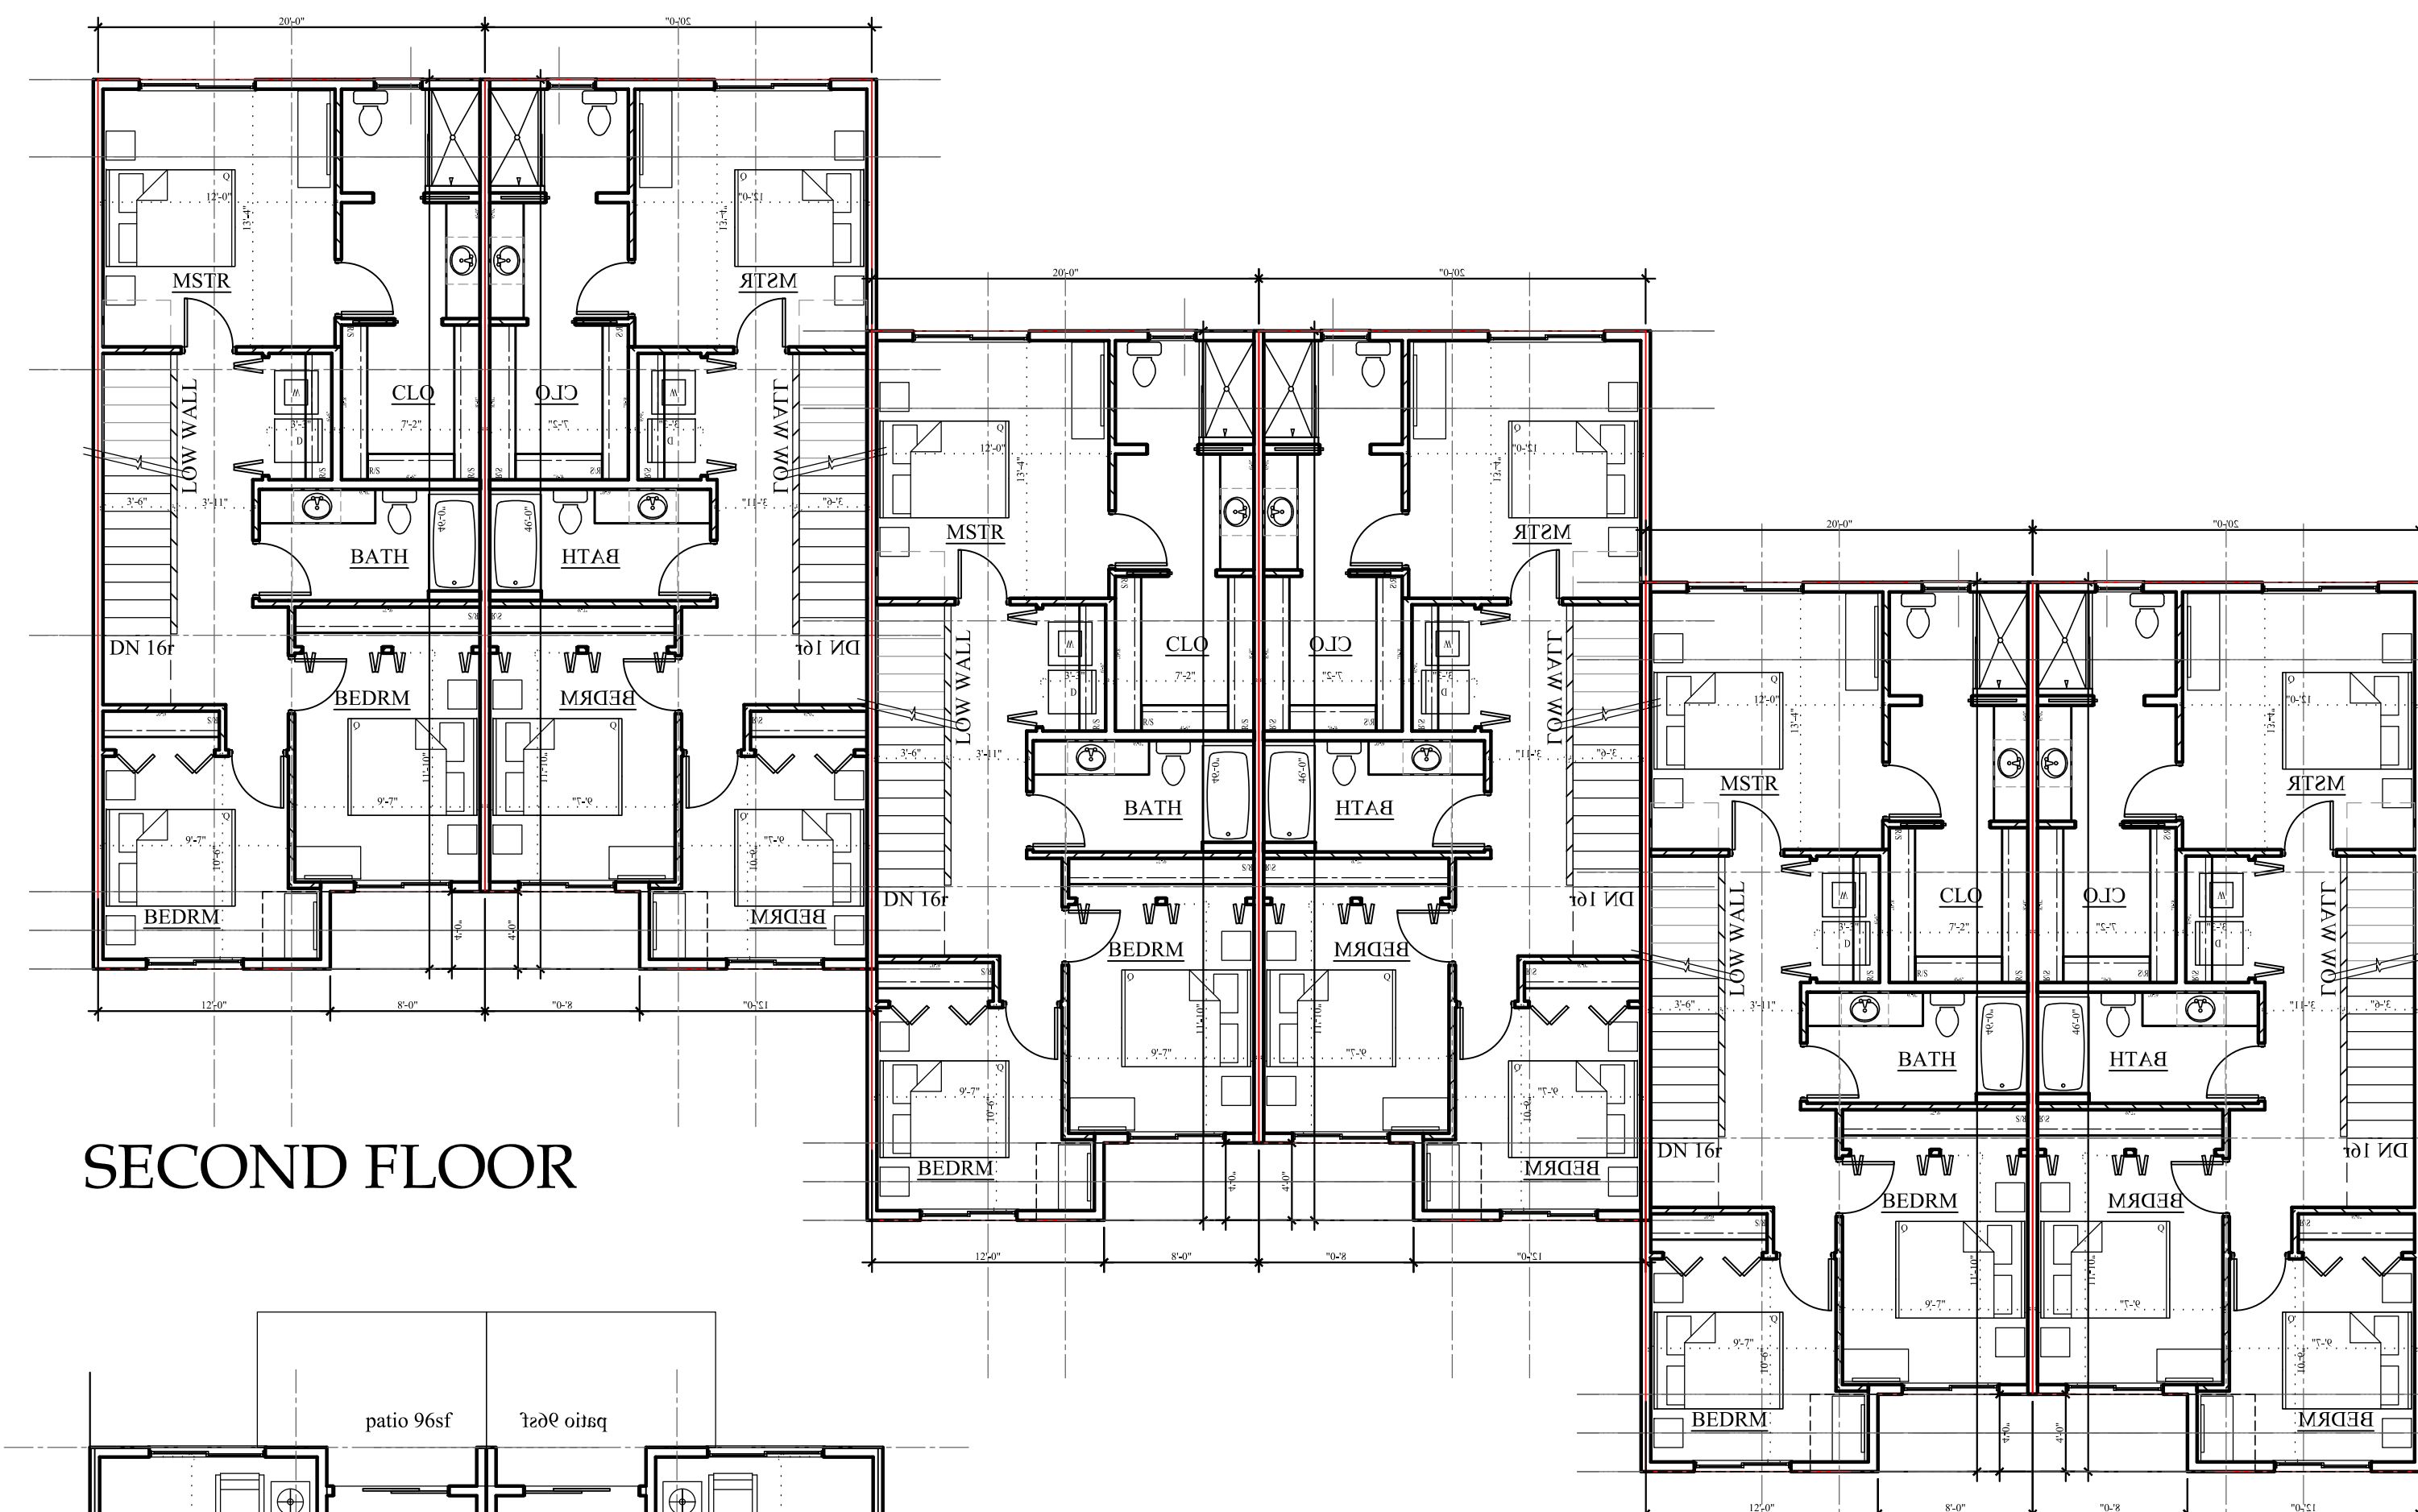


SECOND FLOOR

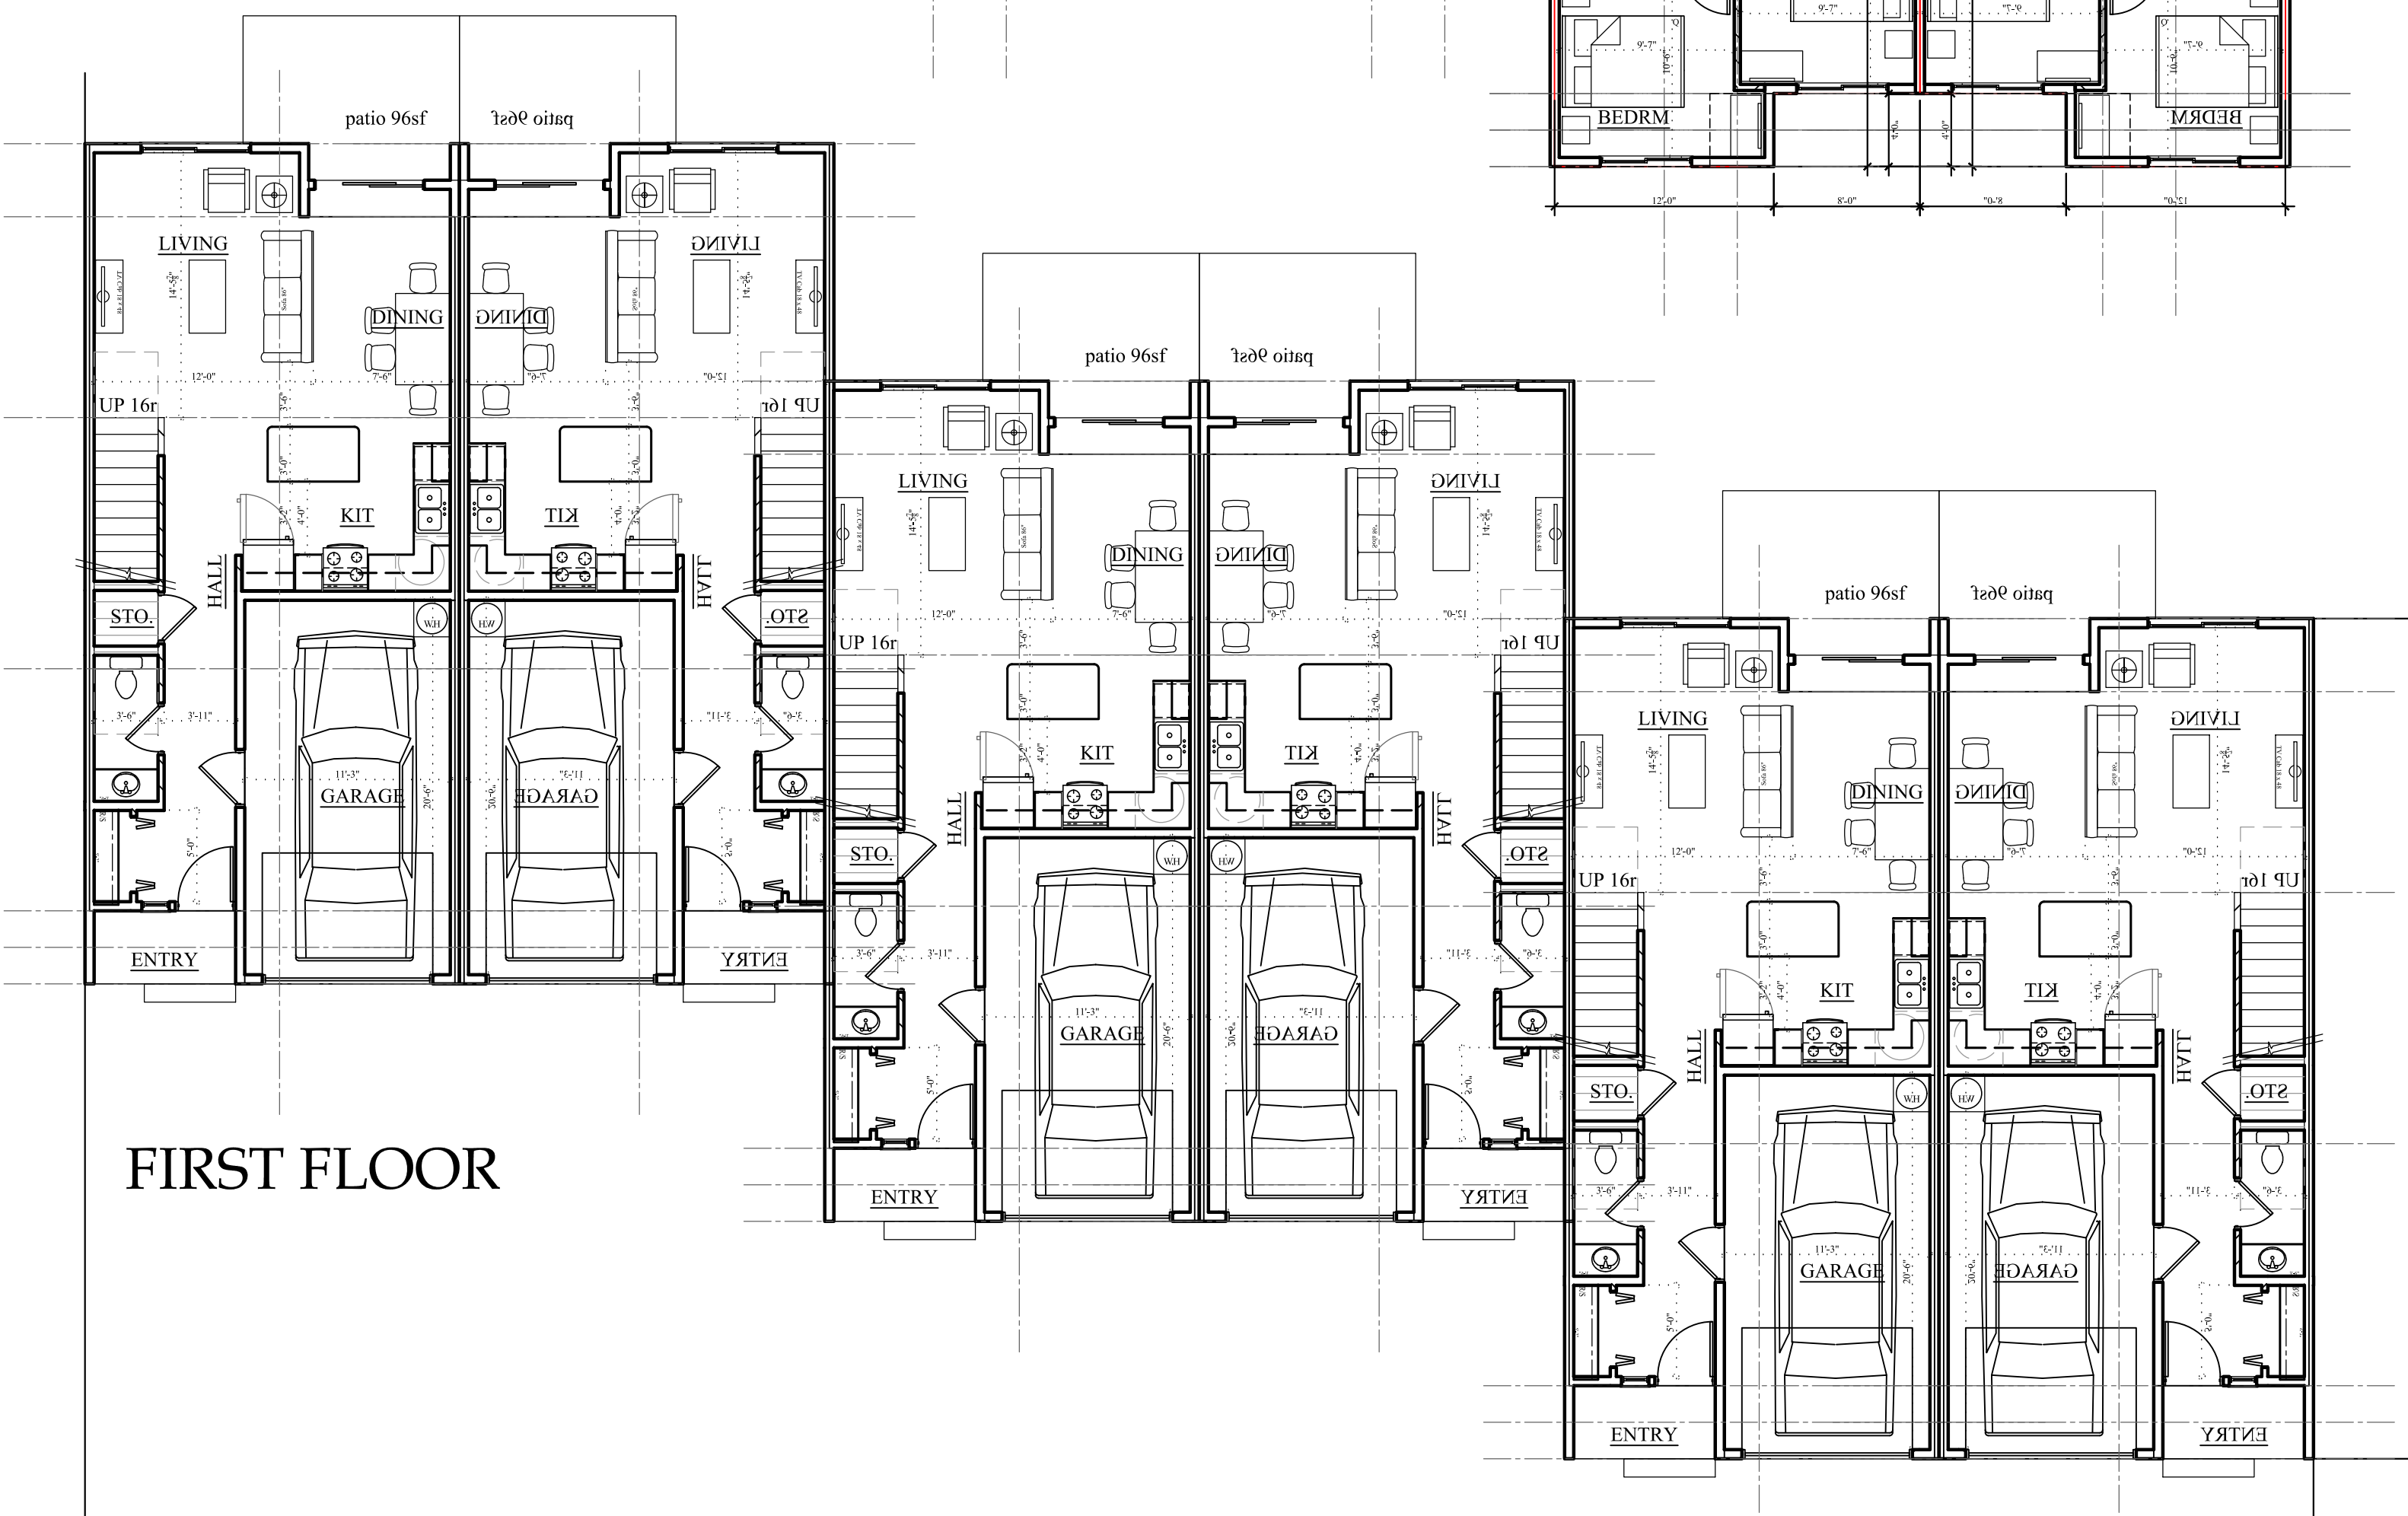

FIRST FLOOR

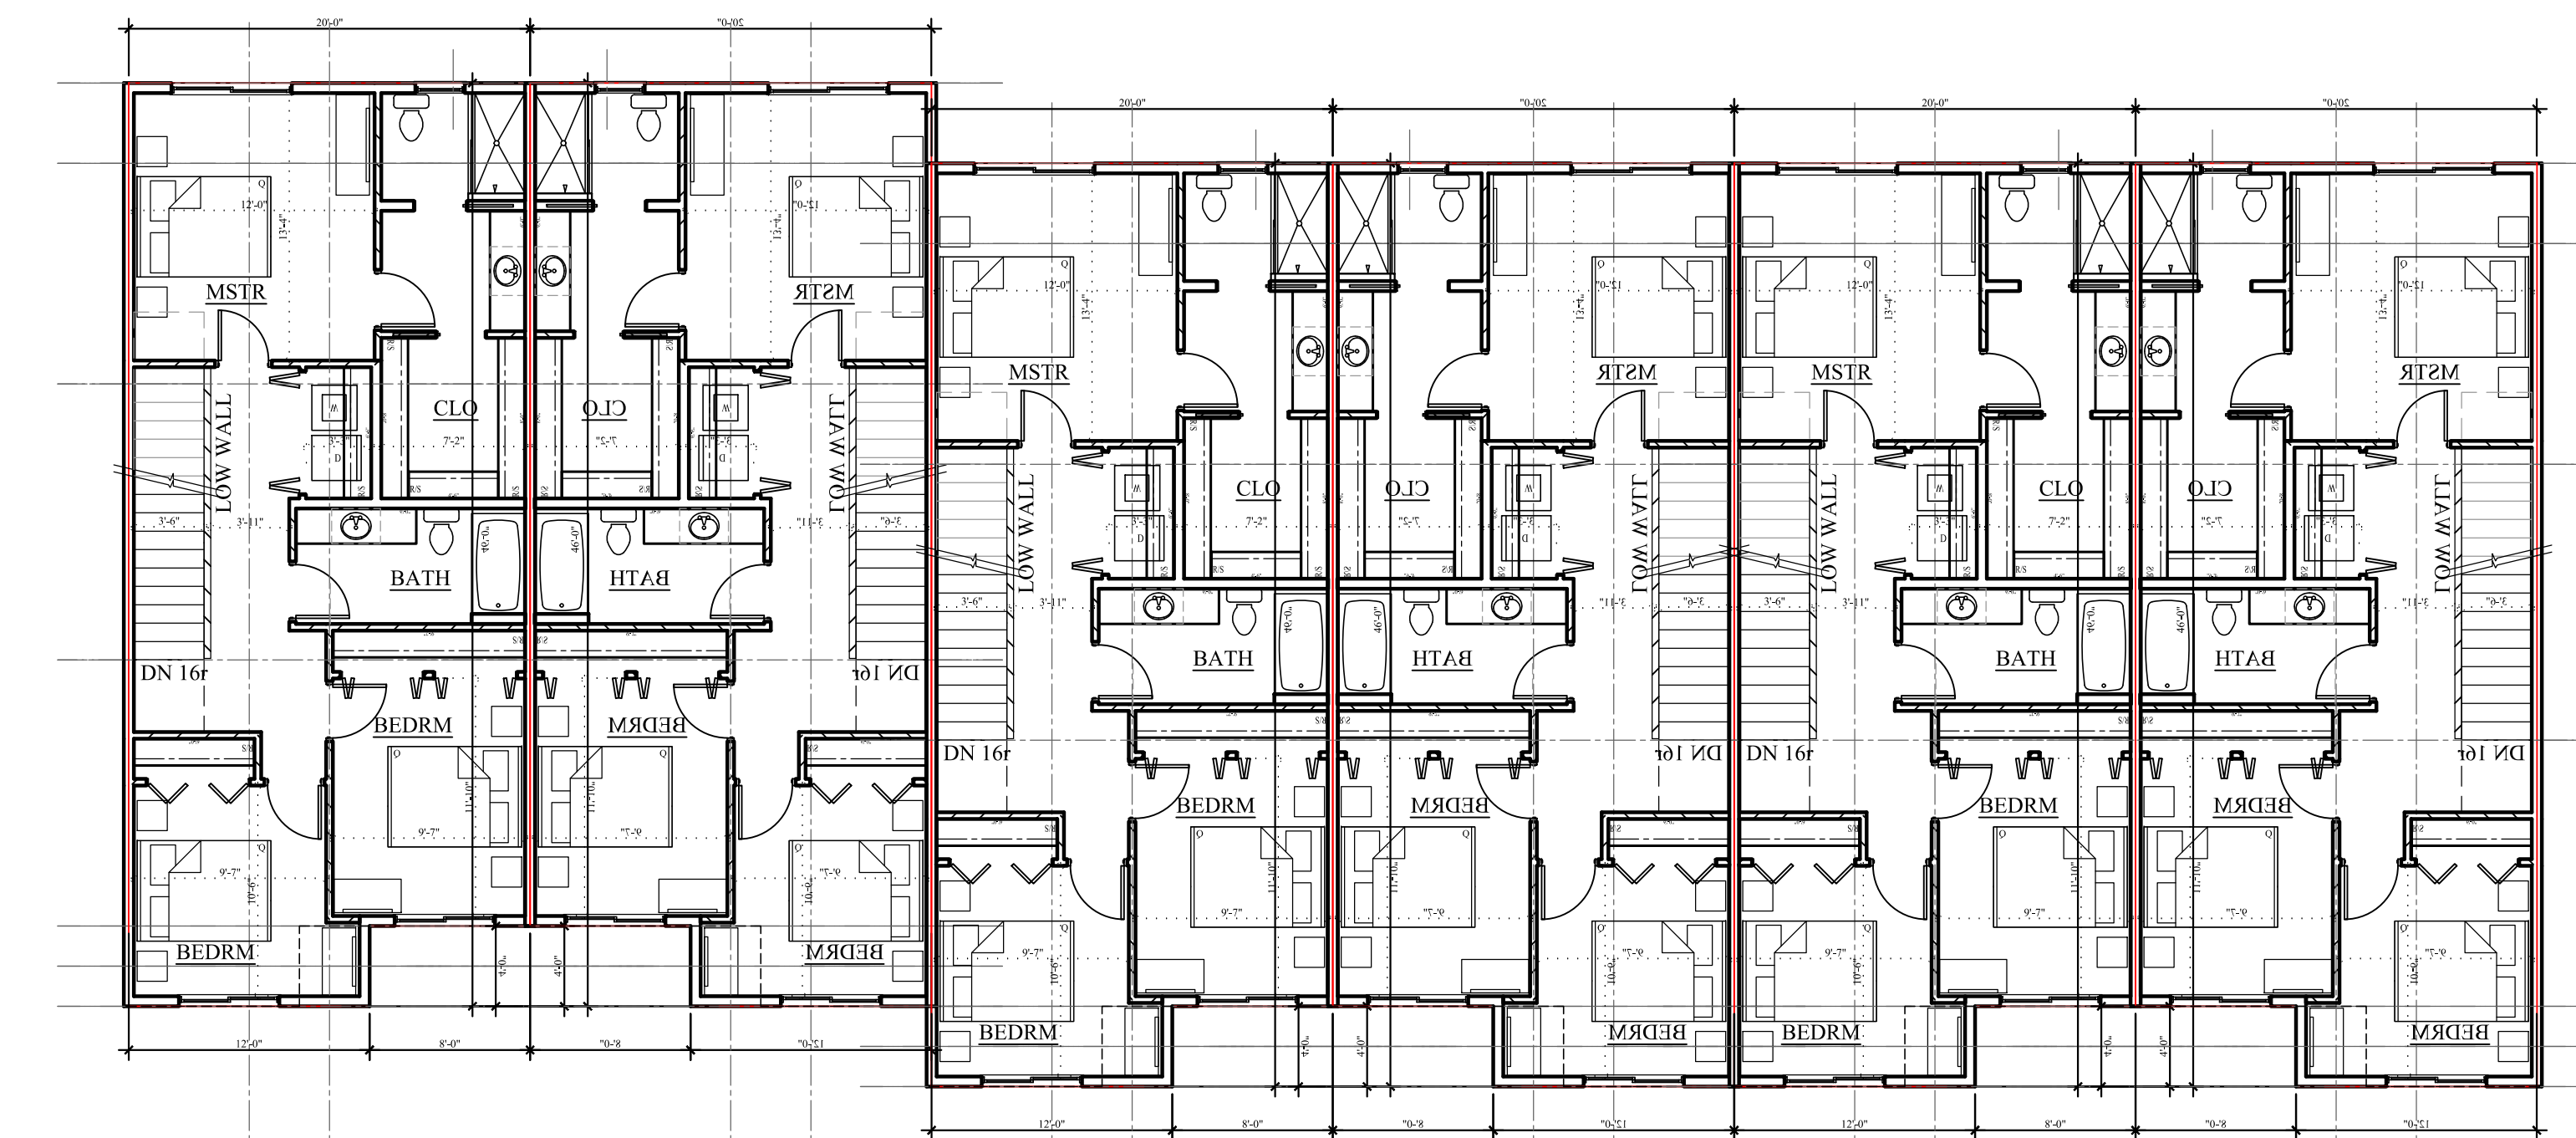

SECOND FLOOR

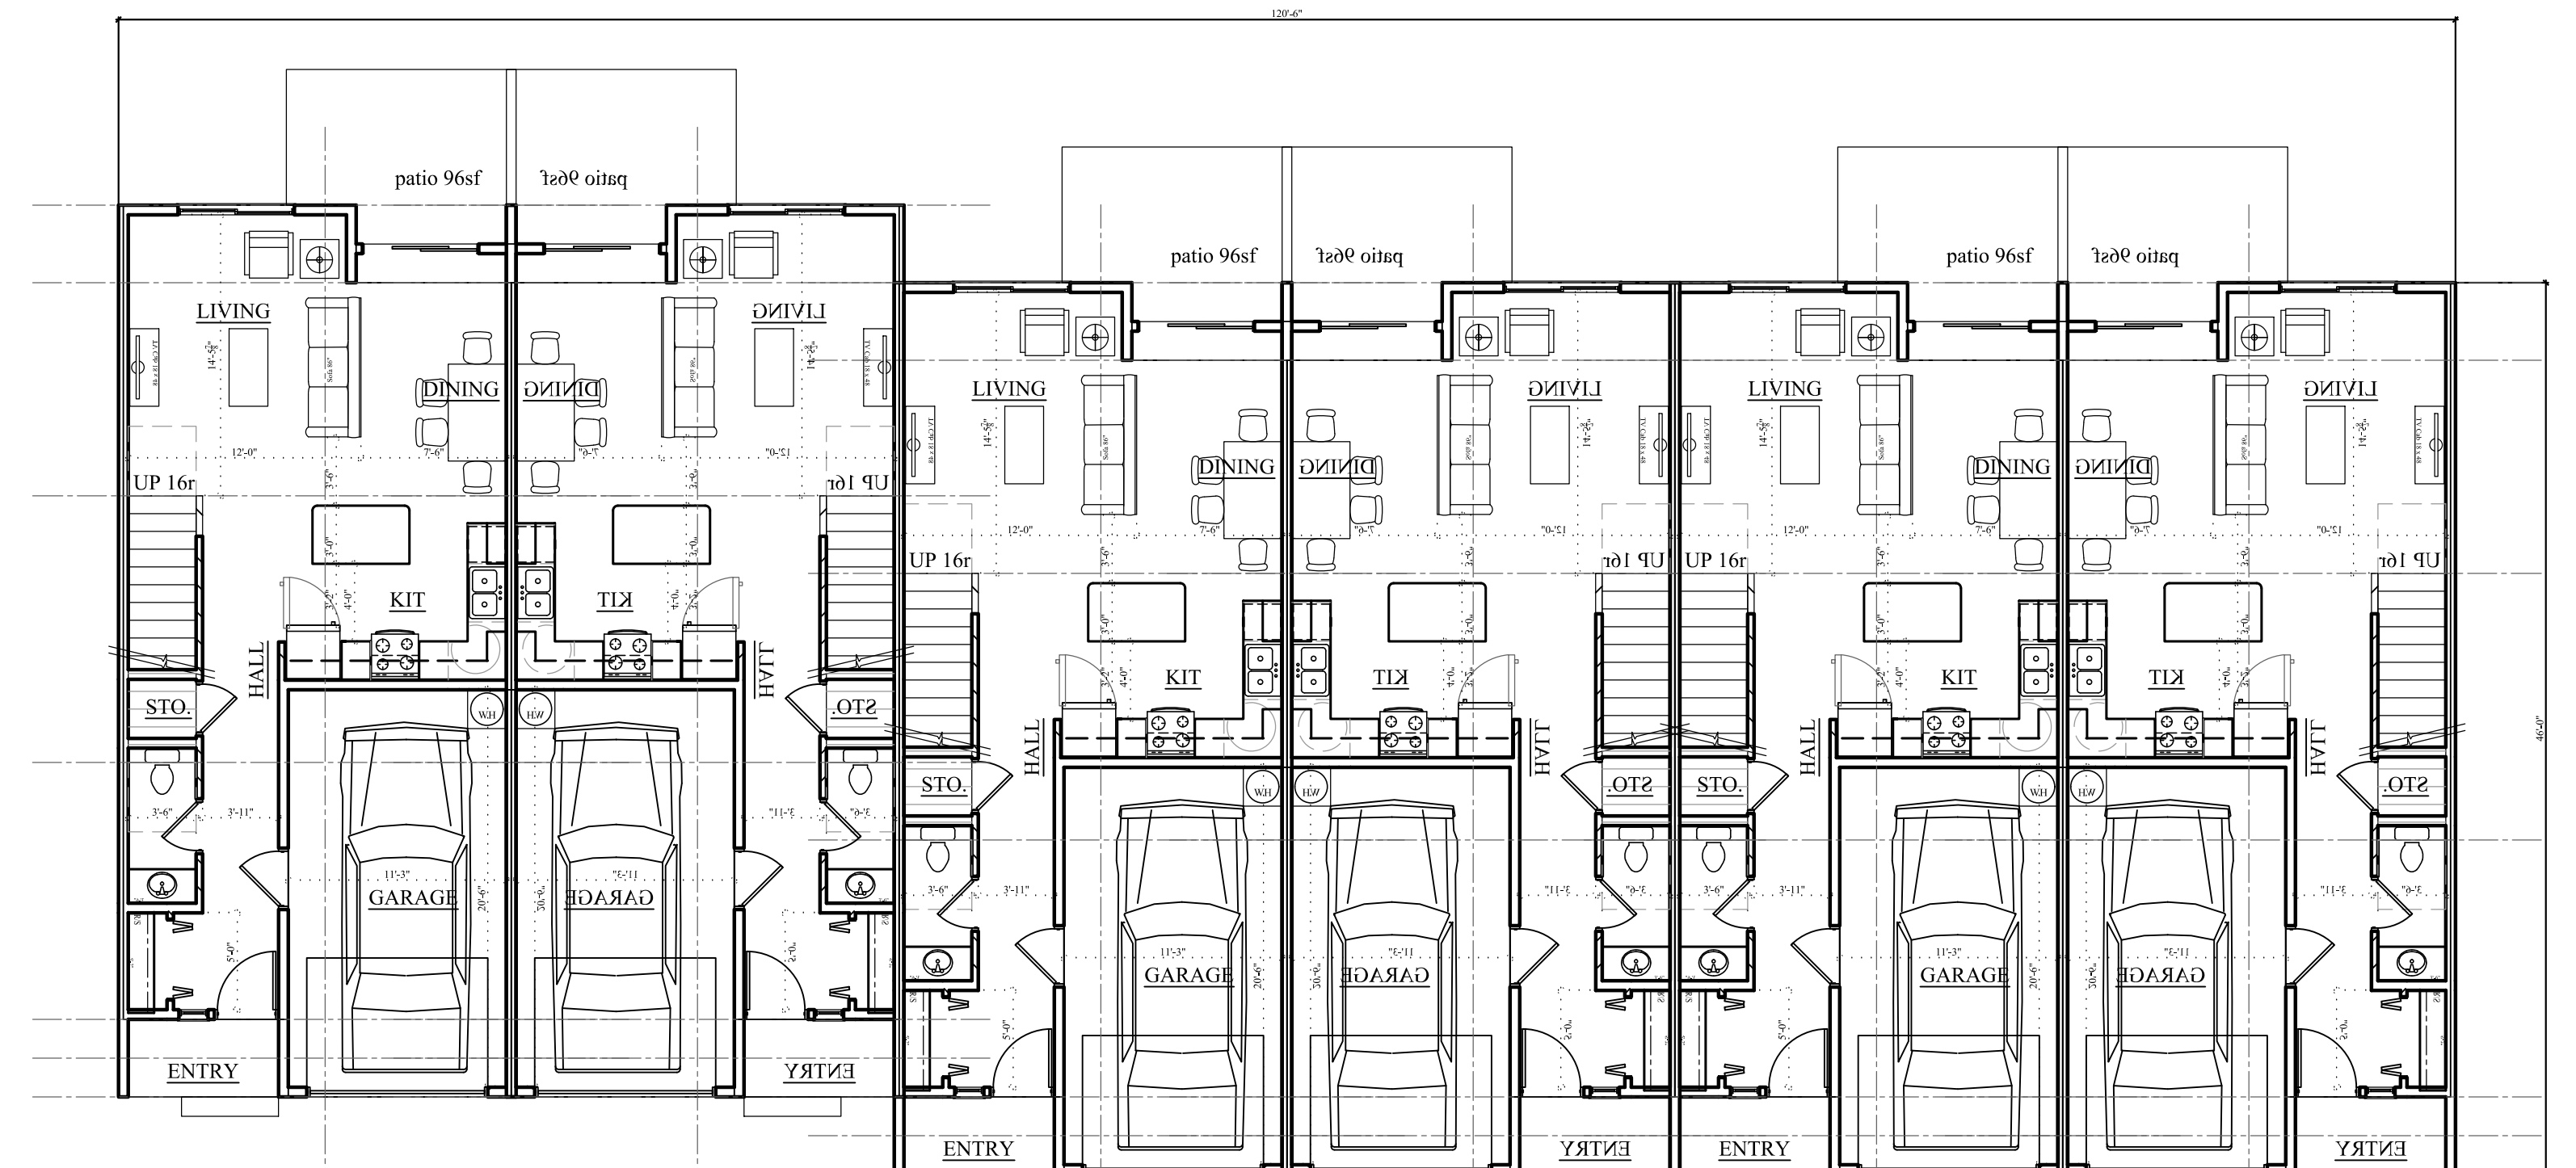

FIRST FLOOR

BLDG 4 6plex - 6 'D' UNITS

REVISIONS:

**PRELIMINARY
NOT FOR
CONSTRUCTION**
Jan 17 2023

PROJECT TITLE:

SALEM, OR

WEST SALEM TOWNHOMES
1900 LINWOOD ST NW

SHEET TITLE:

DRAWN BY:

SHEET:

PROJECT:


2204

DATE:


1/17/2023

M:\Drafting\Projects\2204 West salem townhomes\town home BUILDINGS 12-7-22.dwg, TH-EndGS, 1/17/2023 4:43:40 PM, Lagallana, 1:1

LAST SAVED: Tue, 17 Jan 2023 - 04:45 pm
PRINTED: Tue, 17 Jan 2023 - 04:45 pm
LOCATION: M:\Drafting\Projects\2204 West salem townhomes\town home BUILDINGS 12-7-22.dwg TH-EndGS
PRINTED BY: Lagallana

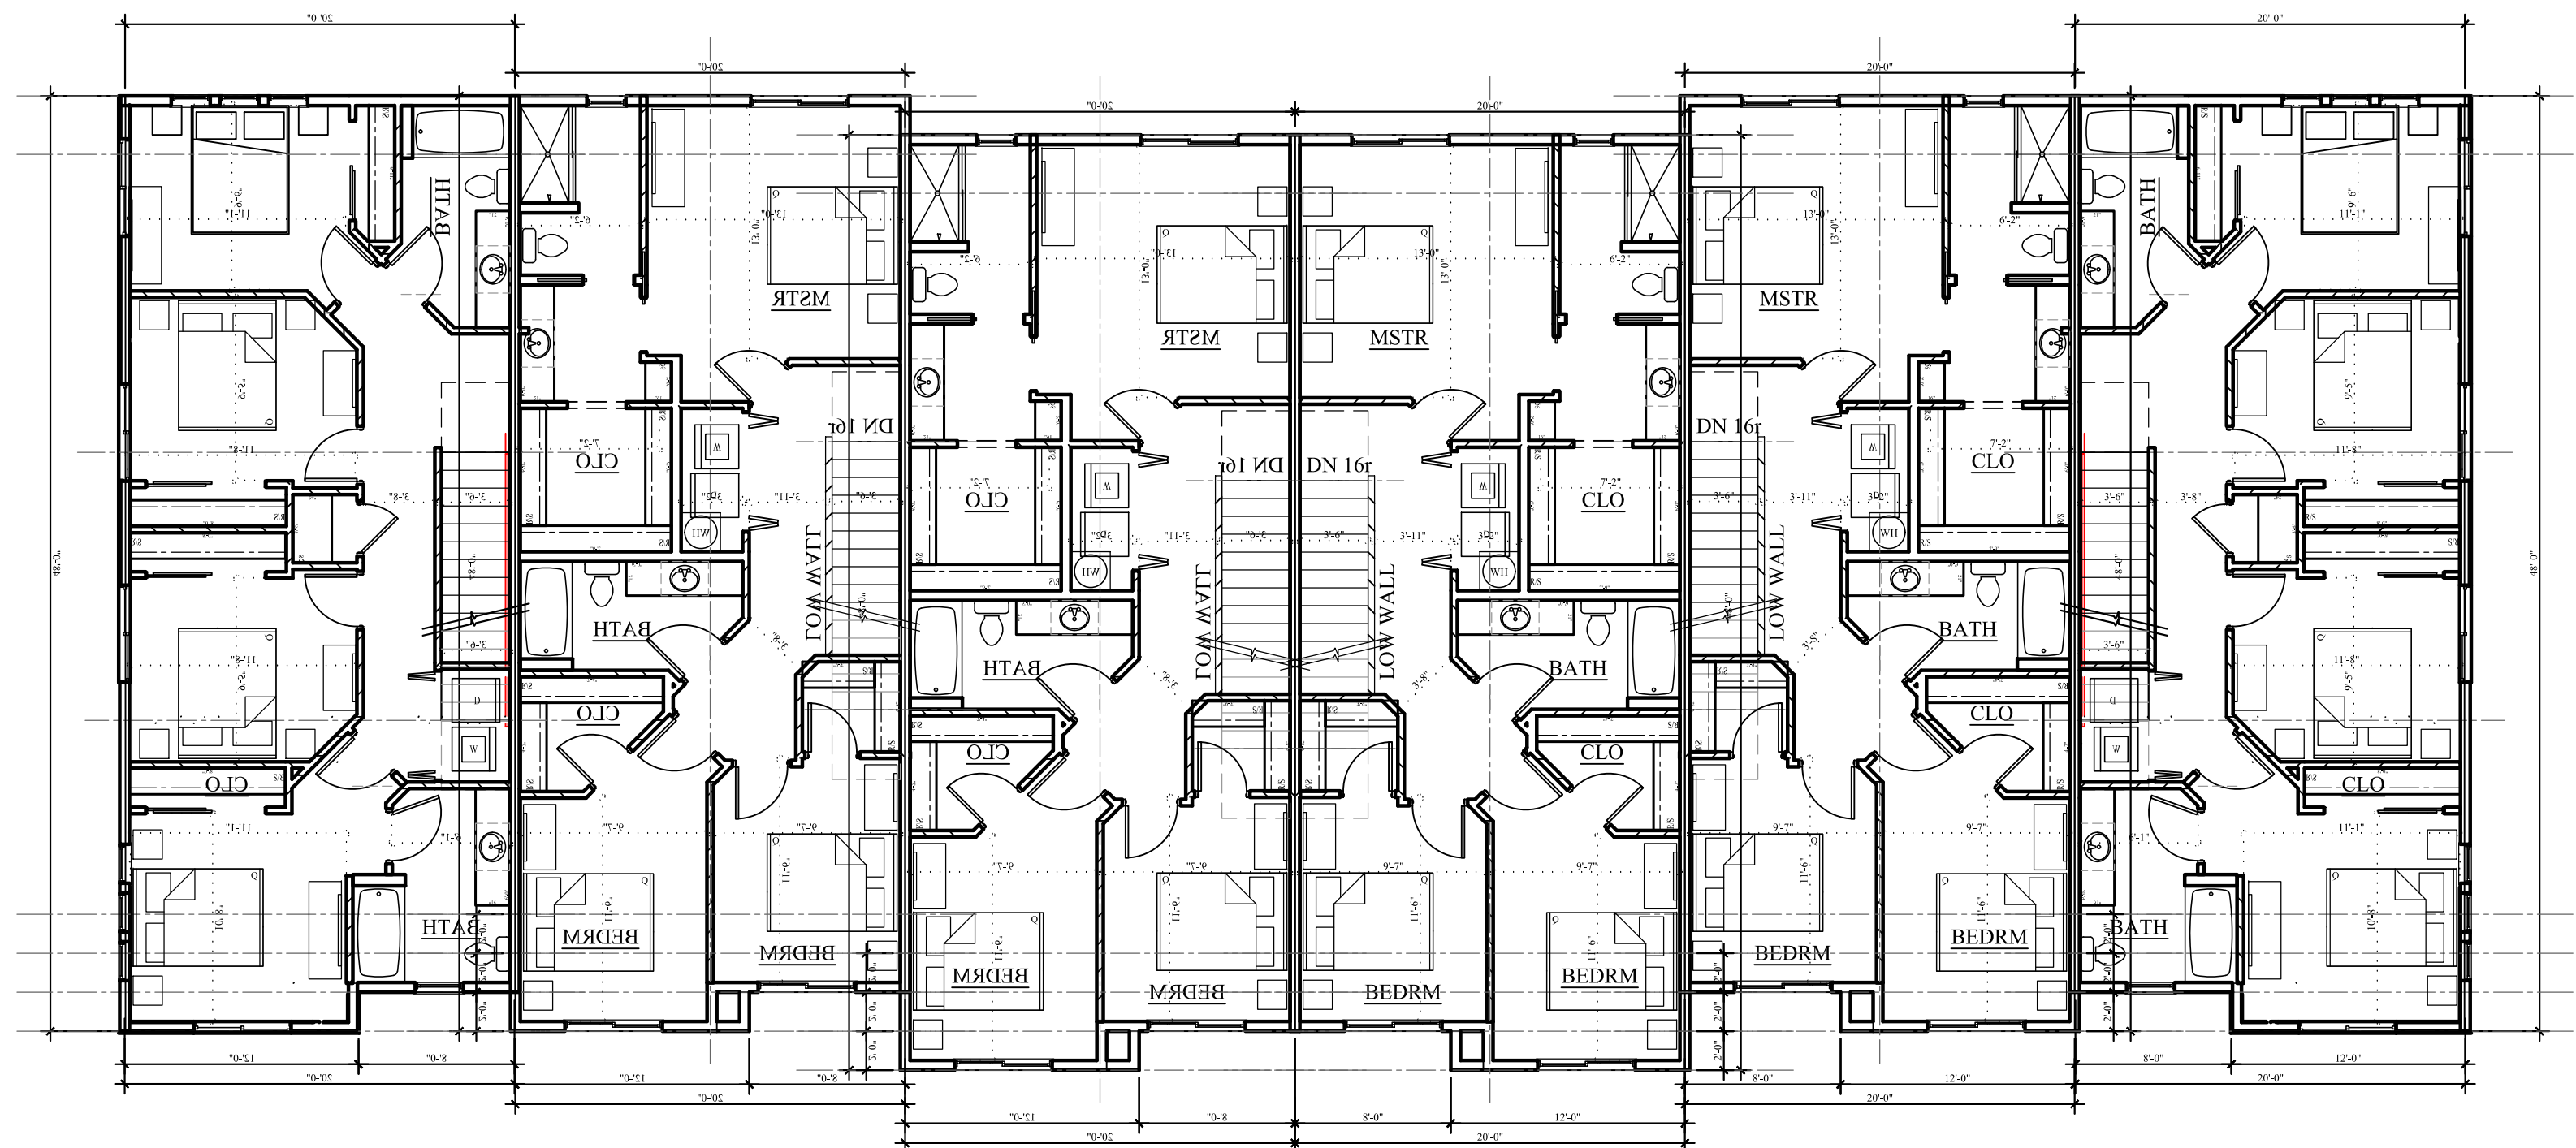


SECOND FLOOR

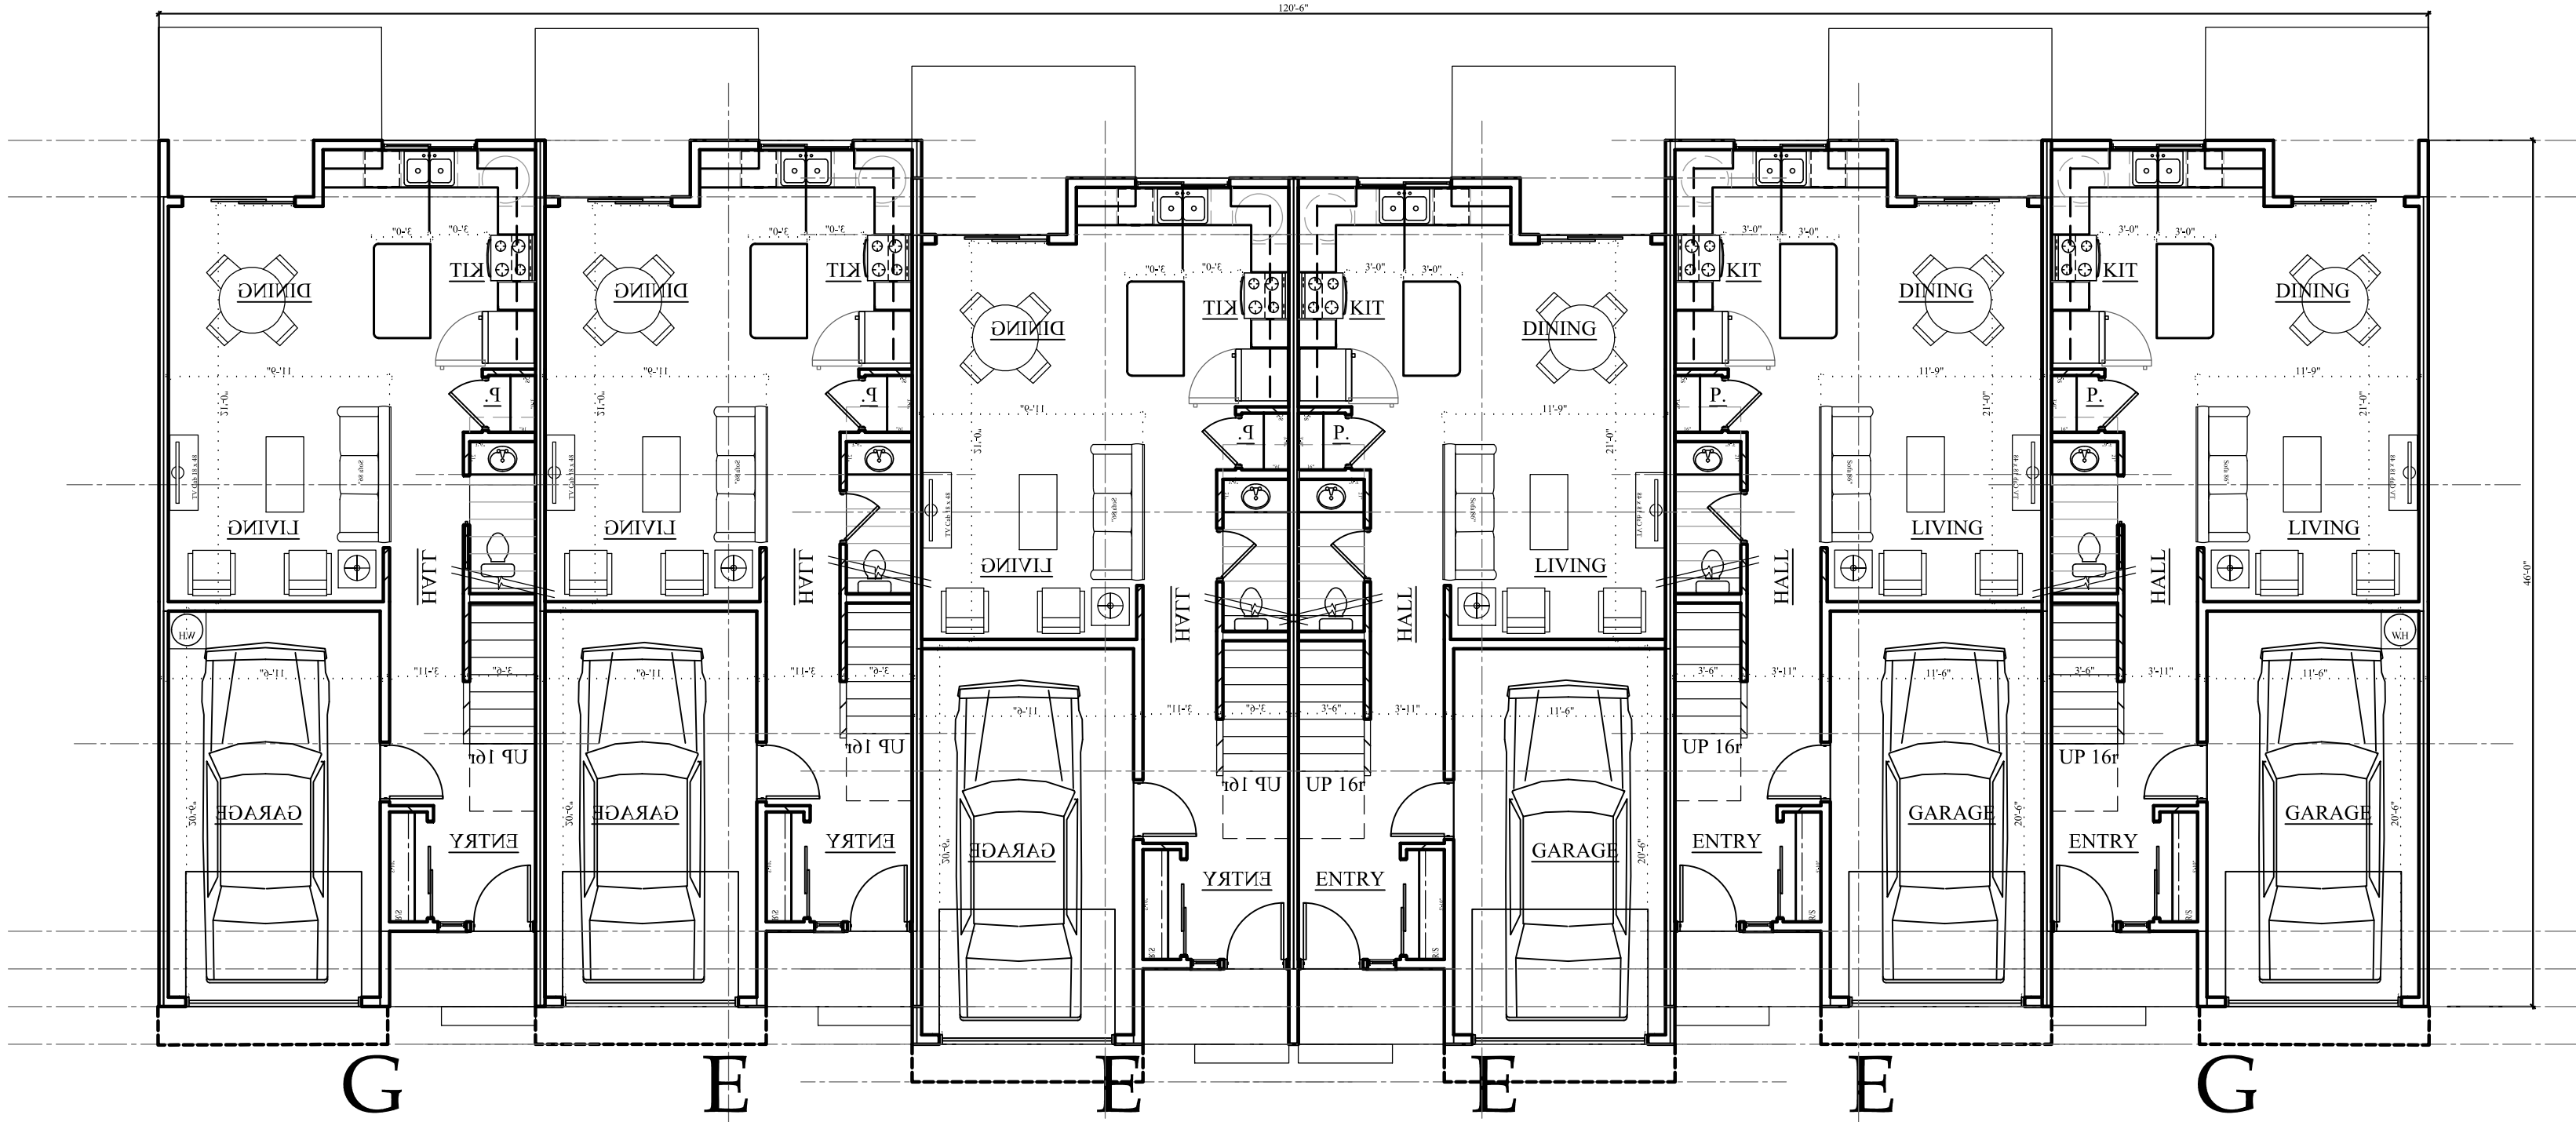

FIRST FLOOR

BLDGs 9,10,11 - 6plex -
4 'E' UNITS + 2 'G' END UNITS

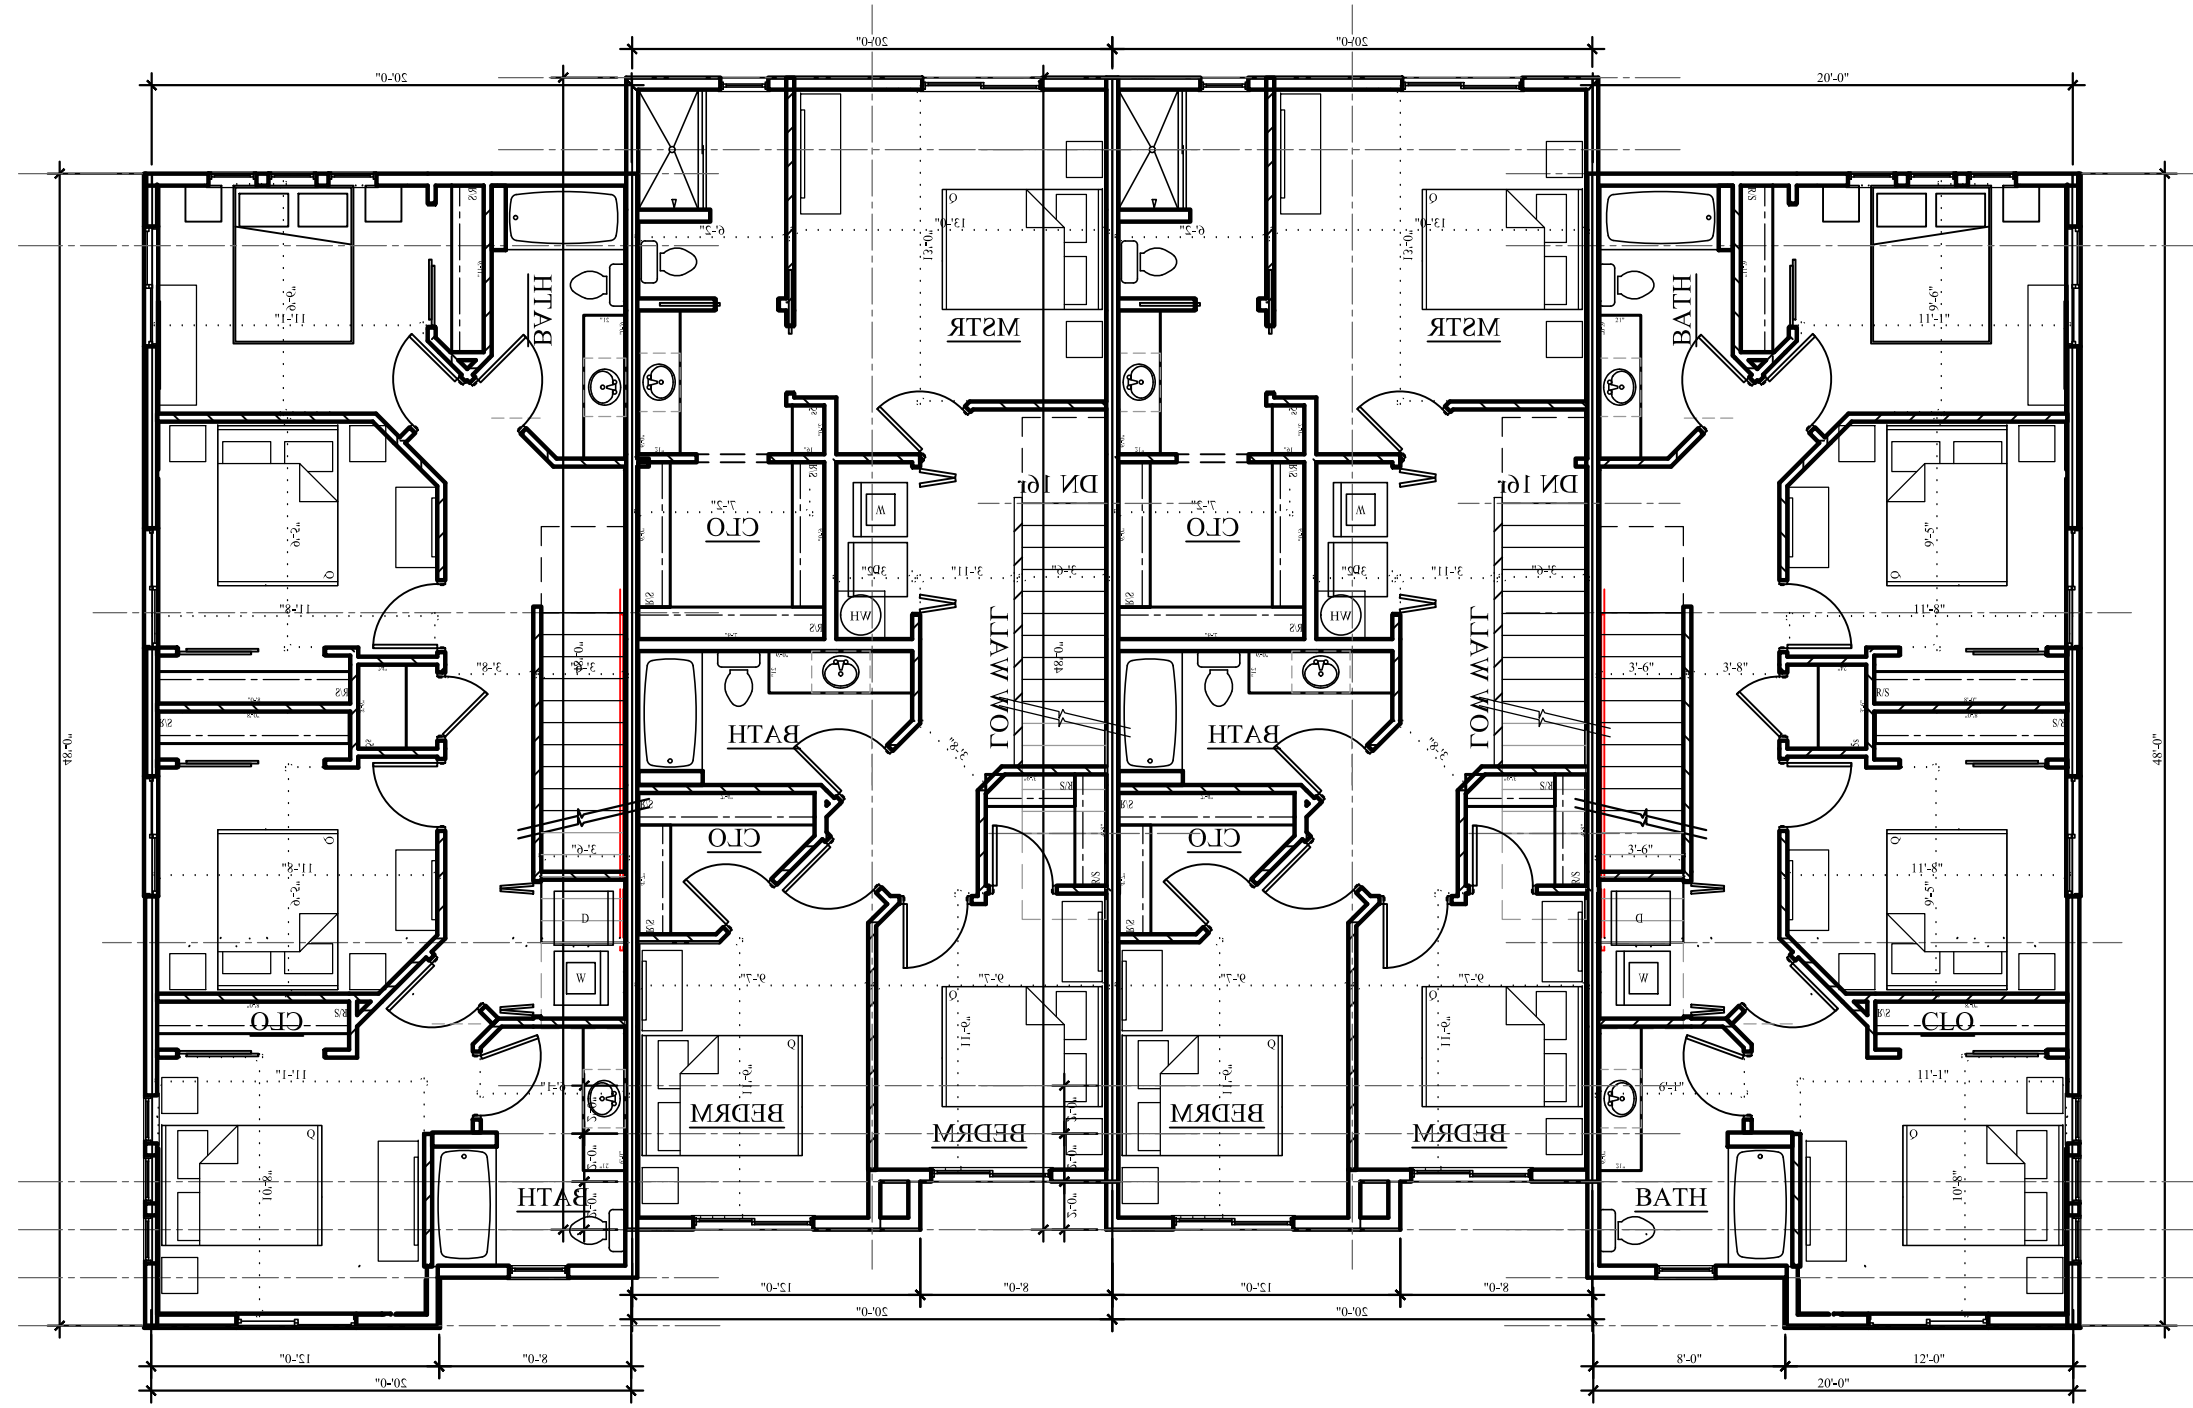

SECOND FLOOR



FIRST FLOOR

BLDGs 5,6,7, 8 - 4plex
2 'E' UNITS + 2 'G' END UNITS

TOWNHOME E and G's
1/8"=1'-0"

REVISIONS:

PRELIMINARY
NOT FOR
CONSTRUCTION
Jan 17 2023

PROJECT TITLE:
WEST SALEM TOWNHOMES
1900 LINWOOD ST NW
SALEM, OR

DRAWN BY: SHEET:

PROJECT:
2204

DATE:
1/17/2023

BONAVENTURE
Senior Housing

3425 Boone Rd SE
Salem, Oregon 97317
Phone: (503) 566-5715
FAX: (503) 566-5551